



NOTES:

1. DO NOT SCALE. USE FIGURED DIMENSIONS ONLY.
2. THIS DRAWING IS TO BE READ IN CONJUNCTION WITH ALL OTHER RELEVANT ARCHITECTURAL AND ENGINEERING DRAWINGS.

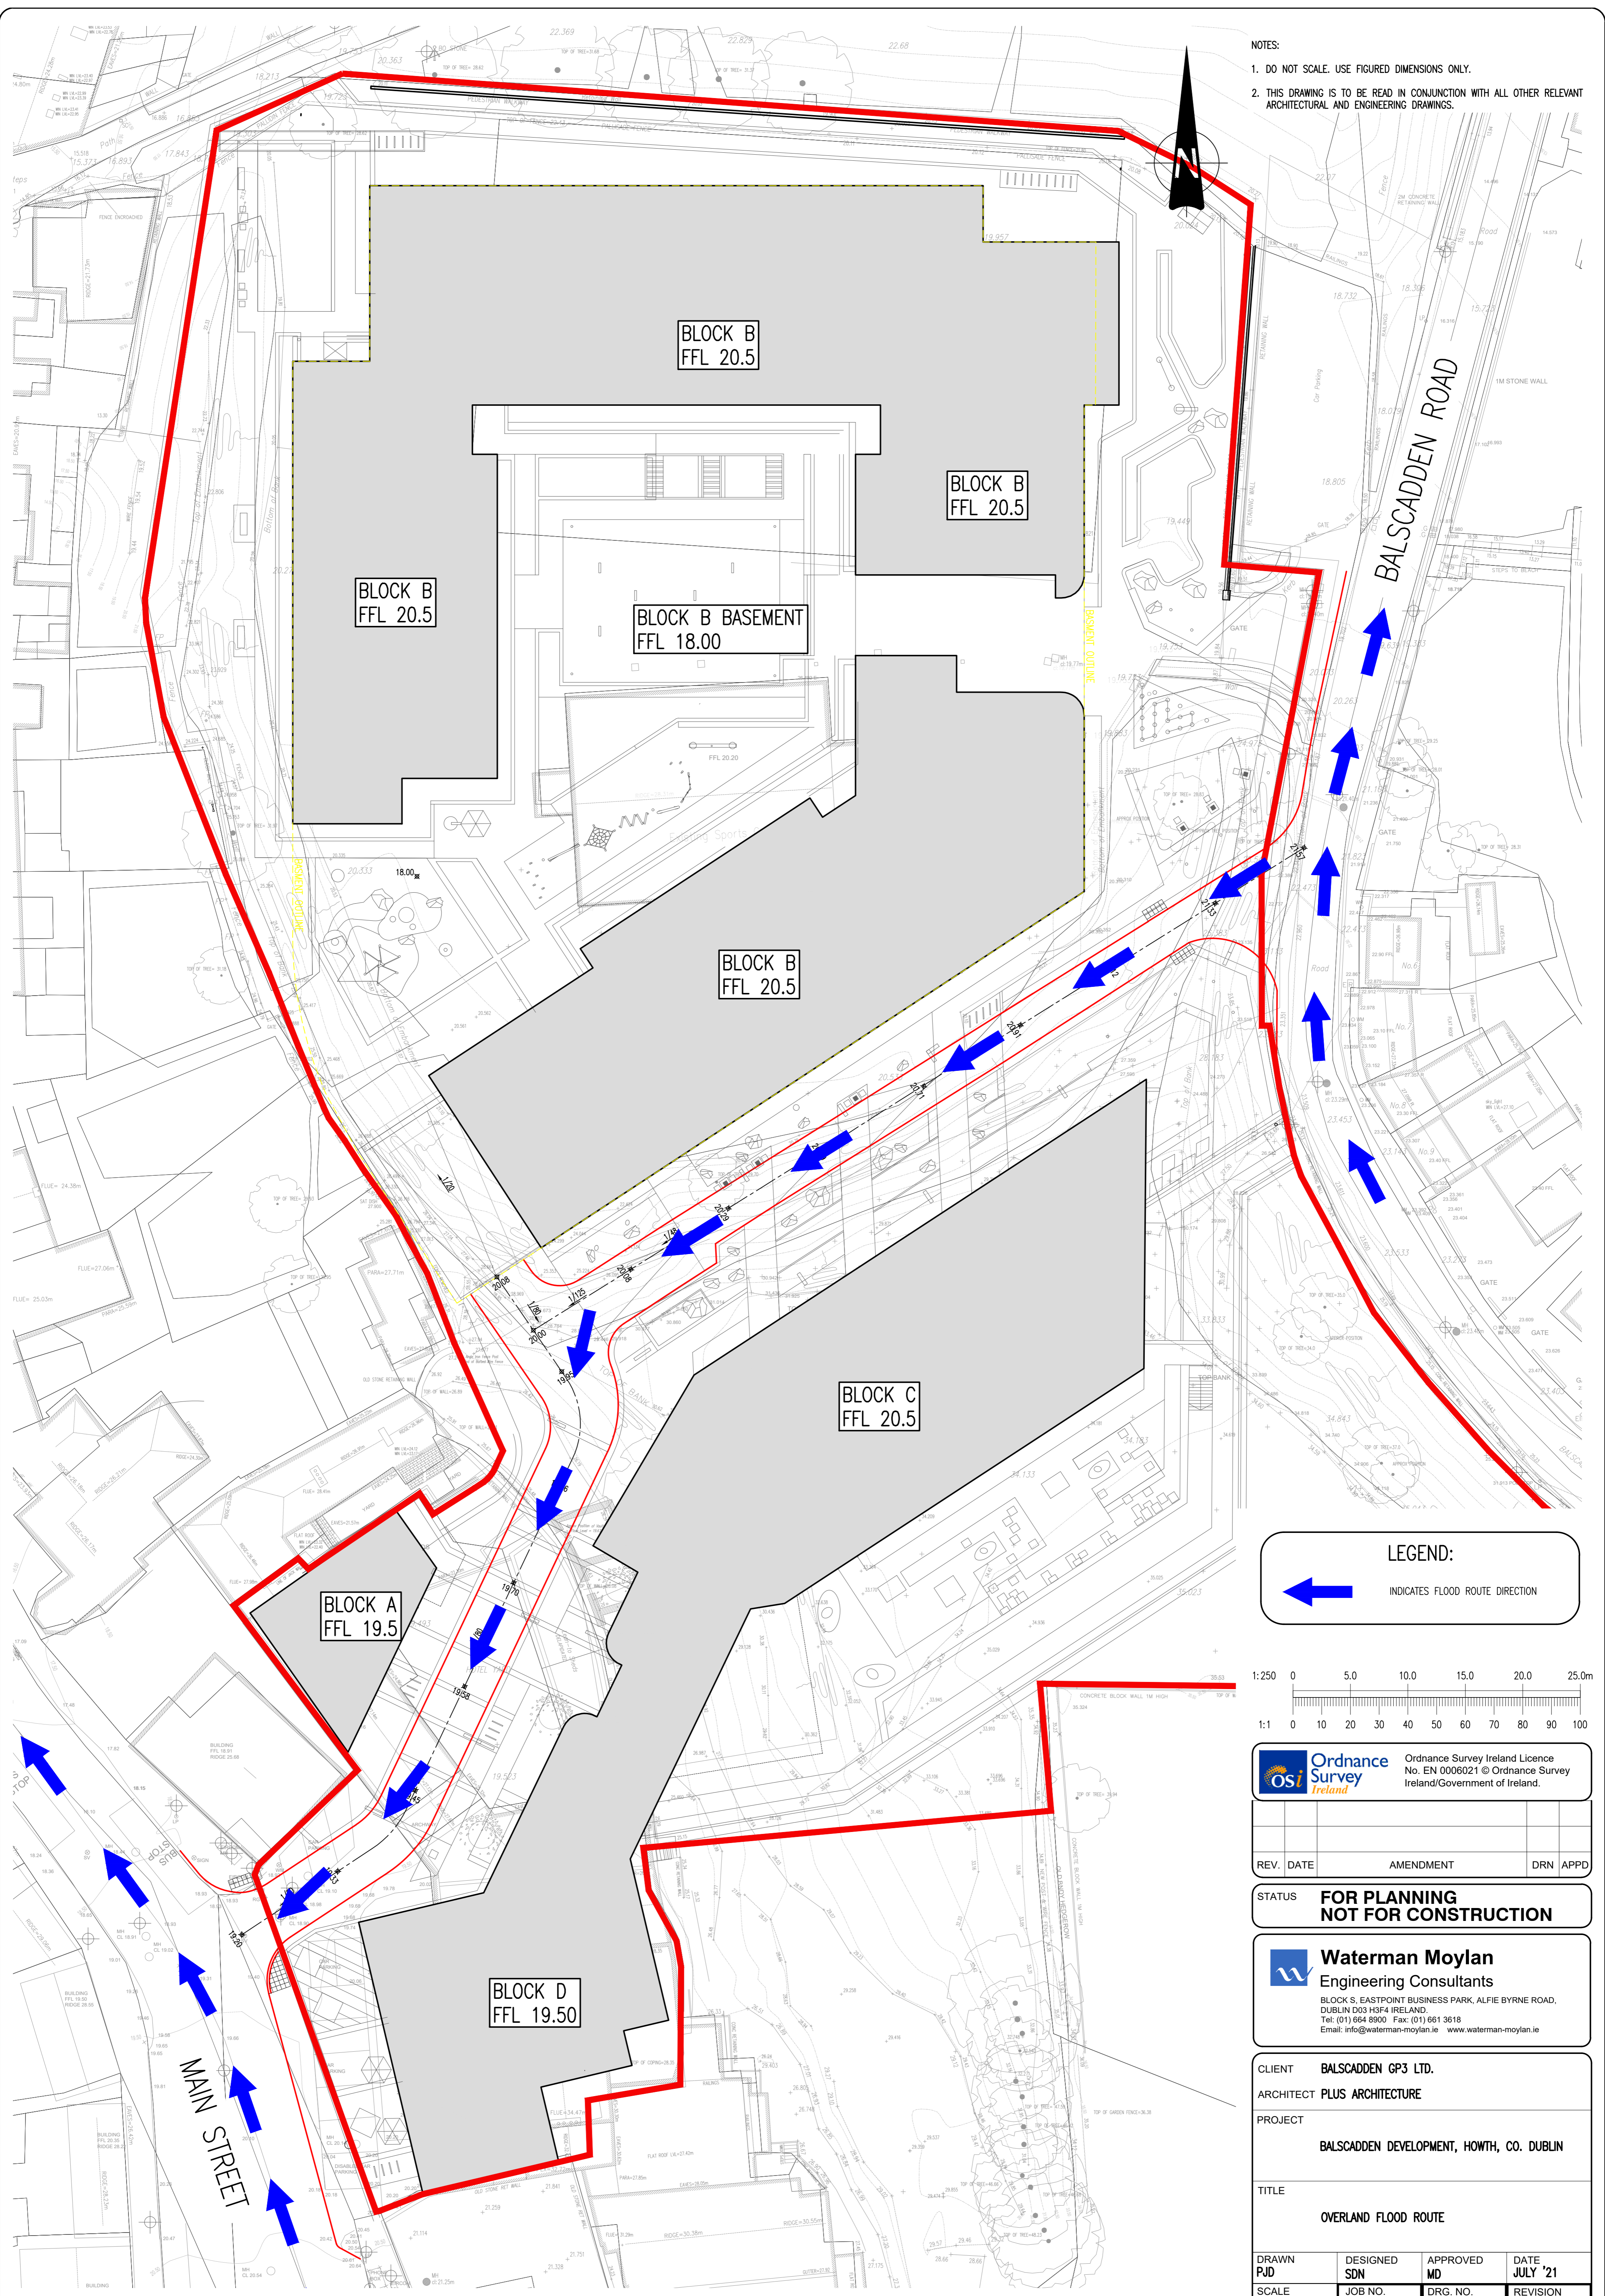

LEGEND:

INDICATES FLOOD ROUTE DIRECTION

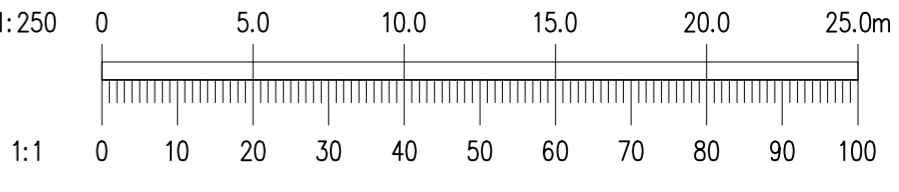

Ordnance Survey Ireland Licence No. EN 0006021 © Ordnance Survey Ireland/Government of Ireland.

REV.	DATE	AMENDMENT	DRN	APPD

STATUS FOR PLANNING NOT FOR CONSTRUCTION

Waterman Moylan
Engineering Consultants
BLOCK S, EASTPOINT BUSINESS PARK, ALFIE BYRNE ROAD, DUBLIN D03 H3F4 IRELAND.
Tel: (01) 664 8900 Fax: (01) 661 3618
Email: info@waterman-moylan.ie www.waterman-moylan.ie

CLIENT	BALSCADDEN GP3 LTD.
ARCHITECT	PLUS ARCHITECTURE
PROJECT	BALSCADDEN DEVELOPMENT, HOWTH, CO. DUBLIN
TITLE	OVERLAND FLOOD ROUTE

DRAWN PJD	DESIGNED SDN	APPROVED MD	DATE JULY '21
SCALE 1:250 @ A1	JOB NO. 21-032	DRG. NO. P027	REVISION