
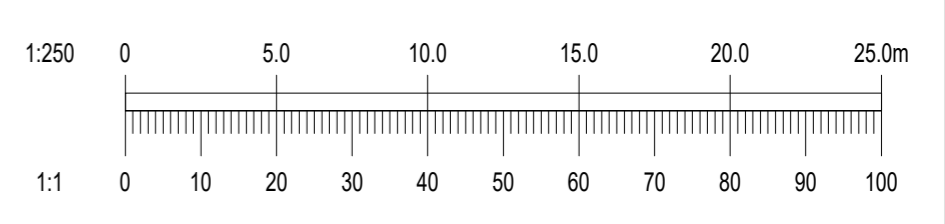


NOTES:

- DO NOT SCALE. USE FIGURED DIMENSIONS ONLY.
- THIS DRAWING IS TO BE READ IN CONJUNCTION WITH ALL OTHER RELEVANT ARCHITECTURAL AND ENGINEERING DRAWINGS.

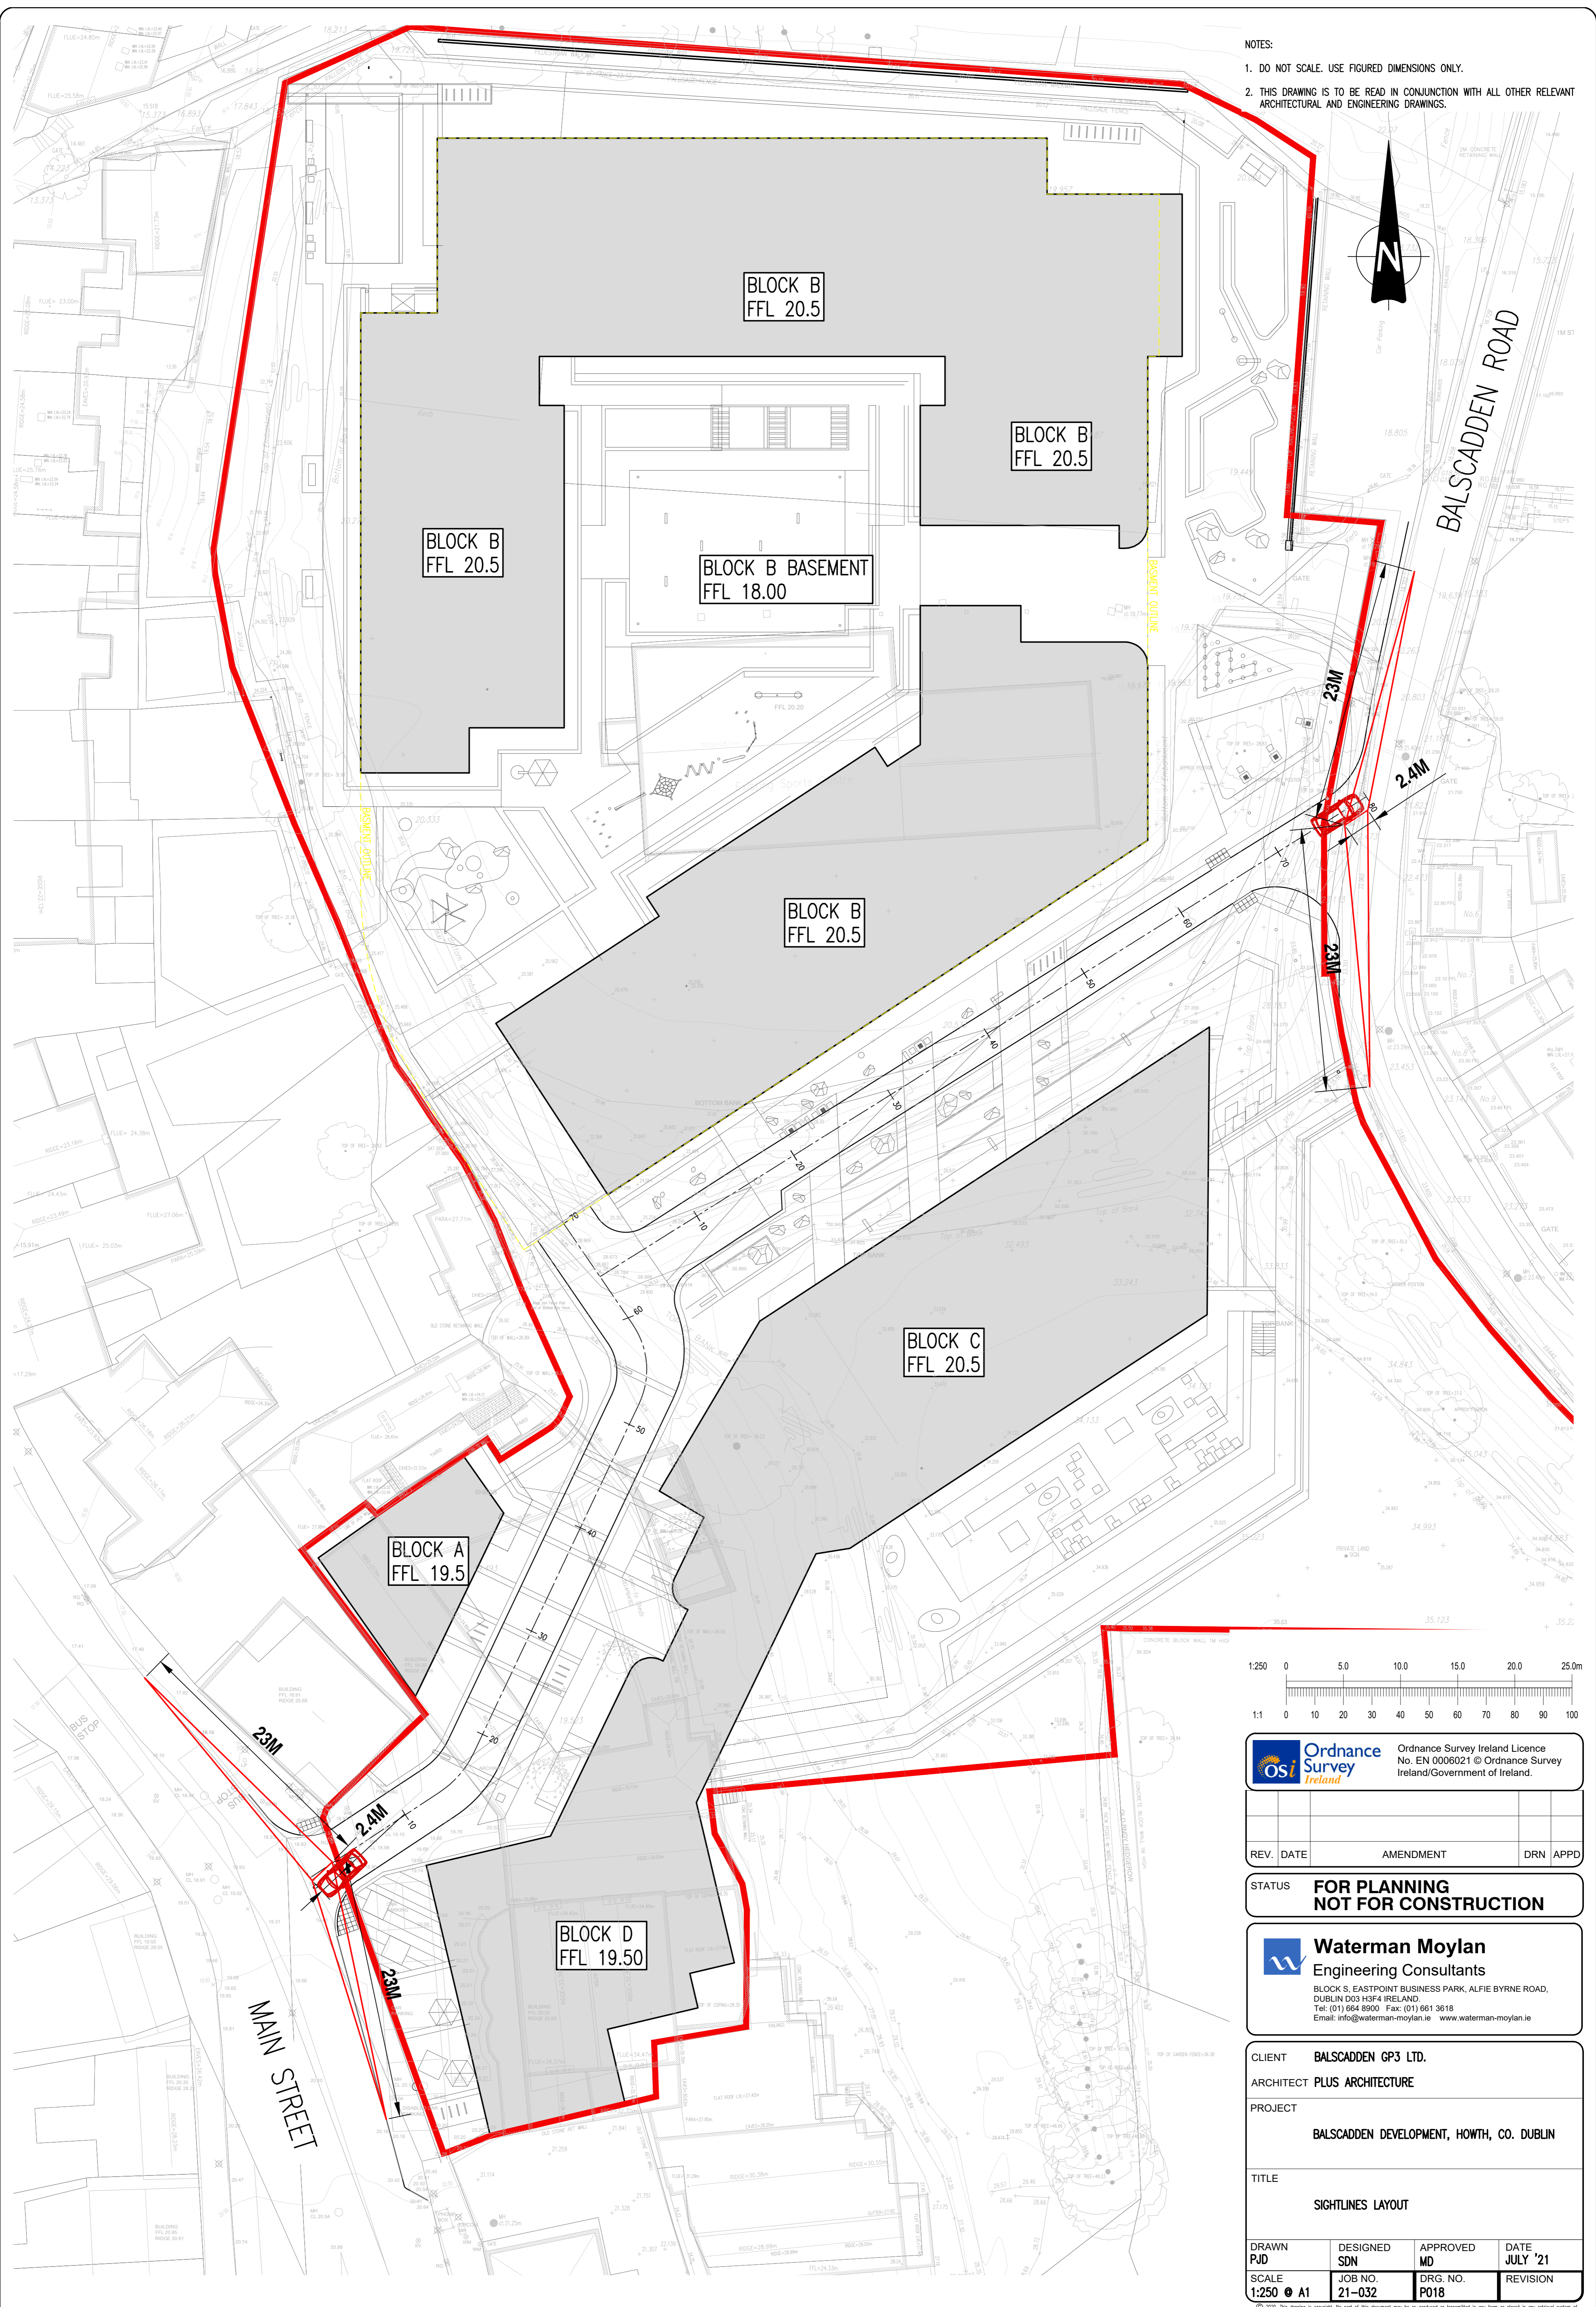

Ordnance Survey Ireland Licence
 No. EN 0006021 © Ordnance Survey
 Ireland/Government of Ireland.

| REV. | DATE | AMENDMENT | DRN | APPD |
|------|------|-----------|-----|------|
| | | | | |

STATUS **FOR PLANNING
NOT FOR CONSTRUCTION**

Waterman Moylan
 Engineering Consultants
 BLOCK S, EASTPOINT BUSINESS PARK, ALFIE BYRNE ROAD,
 DUBLIN D03 H3F4 IRELAND.
 Tel: (01) 664 8900 Fax: (01) 661 3618
 Email: info@waterman-moylan.ie www.waterman-moylan.ie

CLIENT **BALSCADDEN GP3 LTD.**
 ARCHITECT **PLUS ARCHITECTURE**
 PROJECT **BALSCADDEN DEVELOPMENT, HOWTH, CO. DUBLIN**
 TITLE **SIGHTLINES LAYOUT**

| | | | |
|---------------------|-------------------|------------------|------------------|
| DRAWN PJD | DESIGNED SDN | APPROVED MD | DATE JULY '21 |
| SCALE 1:250 @ A1 | JOB NO. 21-032 | DRG. NO. P018 | REVISION |