


- NOTES:
1. DO NOT SCALE. USE FIGURED DIMENSIONS ONLY.
 2. THIS DRAWING IS TO BE READ IN CONJUNCTION WITH ALL OTHER RELEVANT ARCHITECTURAL AND ENGINEERING DRAWINGS.

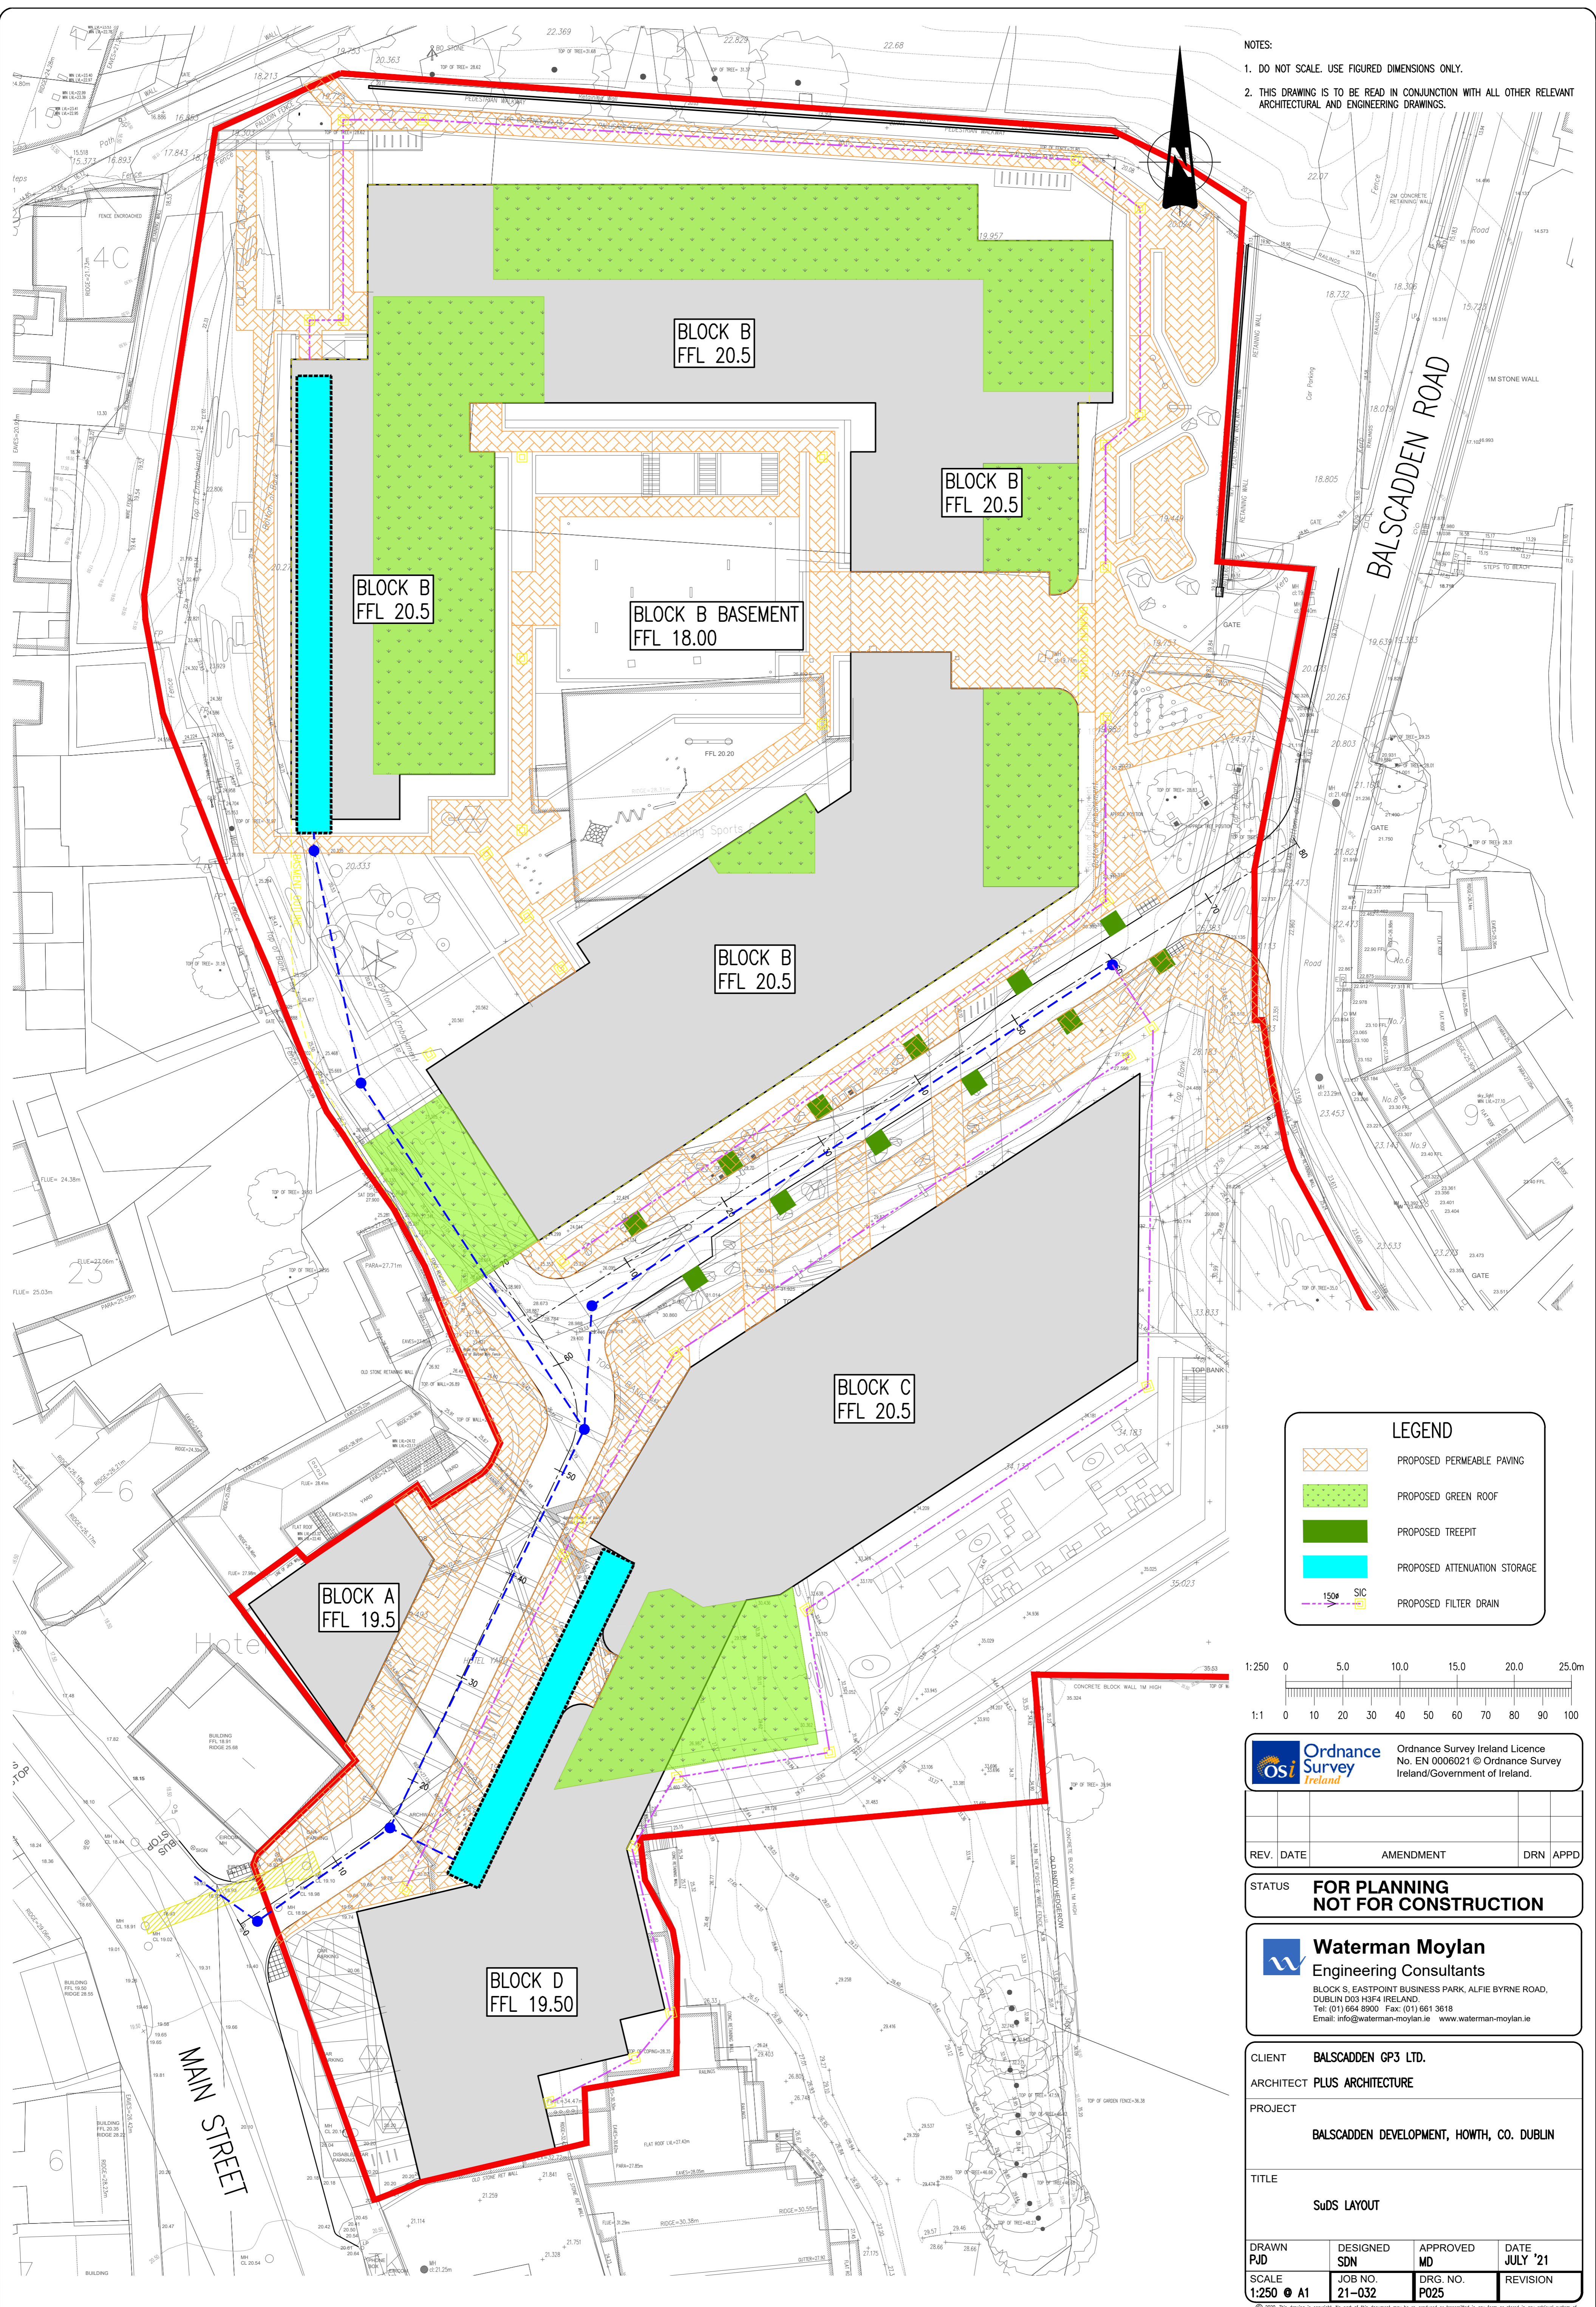

BLOCK B
FFL 20.5

BLOCK B
FFL 20.5

BLOCK B
FFL 20.5

BLOCK B BASEMENT
FFL 18.00

BLOCK B
FFL 20.5


BLOCK C
FFL 20.5

BLOCK A
FFL 19.5

BLOCK D
FFL 19.50

LEGEND

	PROPOSED PERMEABLE PAVING
	PROPOSED GREEN ROOF
	PROPOSED TREE PIT
	PROPOSED ATTENUATION STORAGE
	PROPOSED FILTER DRAIN

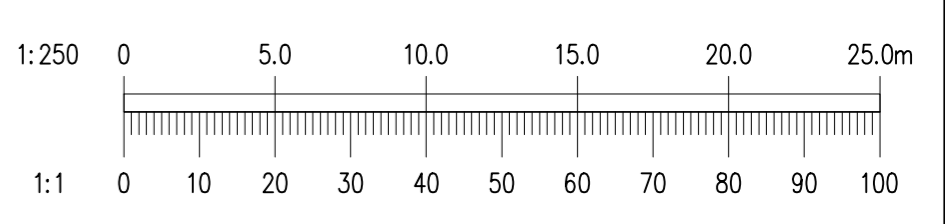

Ordnance Survey Ireland Licence No. EN 0006021 © Ordnance Survey Ireland/Government of Ireland.

REV.	DATE	AMENDMENT	DRN	APPD

STATUS FOR PLANNING NOT FOR CONSTRUCTION

Waterman Moylan
Engineering Consultants
BLOCK S, EASTPOINT BUSINESS PARK, ALFIE BYRNE ROAD, DUBLIN D03 H3F4 IRELAND.
Tel: (01) 664 8900 Fax: (01) 661 3618
Email: info@waterman-moylan.ie www.waterman-moylan.ie

CLIENT **BALSCADDEN GP3 LTD.**
ARCHITECT **PLUS ARCHITECTURE**
PROJECT **BALSCADDEN DEVELOPMENT, HOWTH, CO. DUBLIN**
TITLE **SuDS LAYOUT**

DRAWN PJD	DESIGNED SDN	APPROVED MD	DATE JULY '21
SCALE 1:250 @ A1	JOB NO. 21-032	DRG. NO. P025	REVISION