
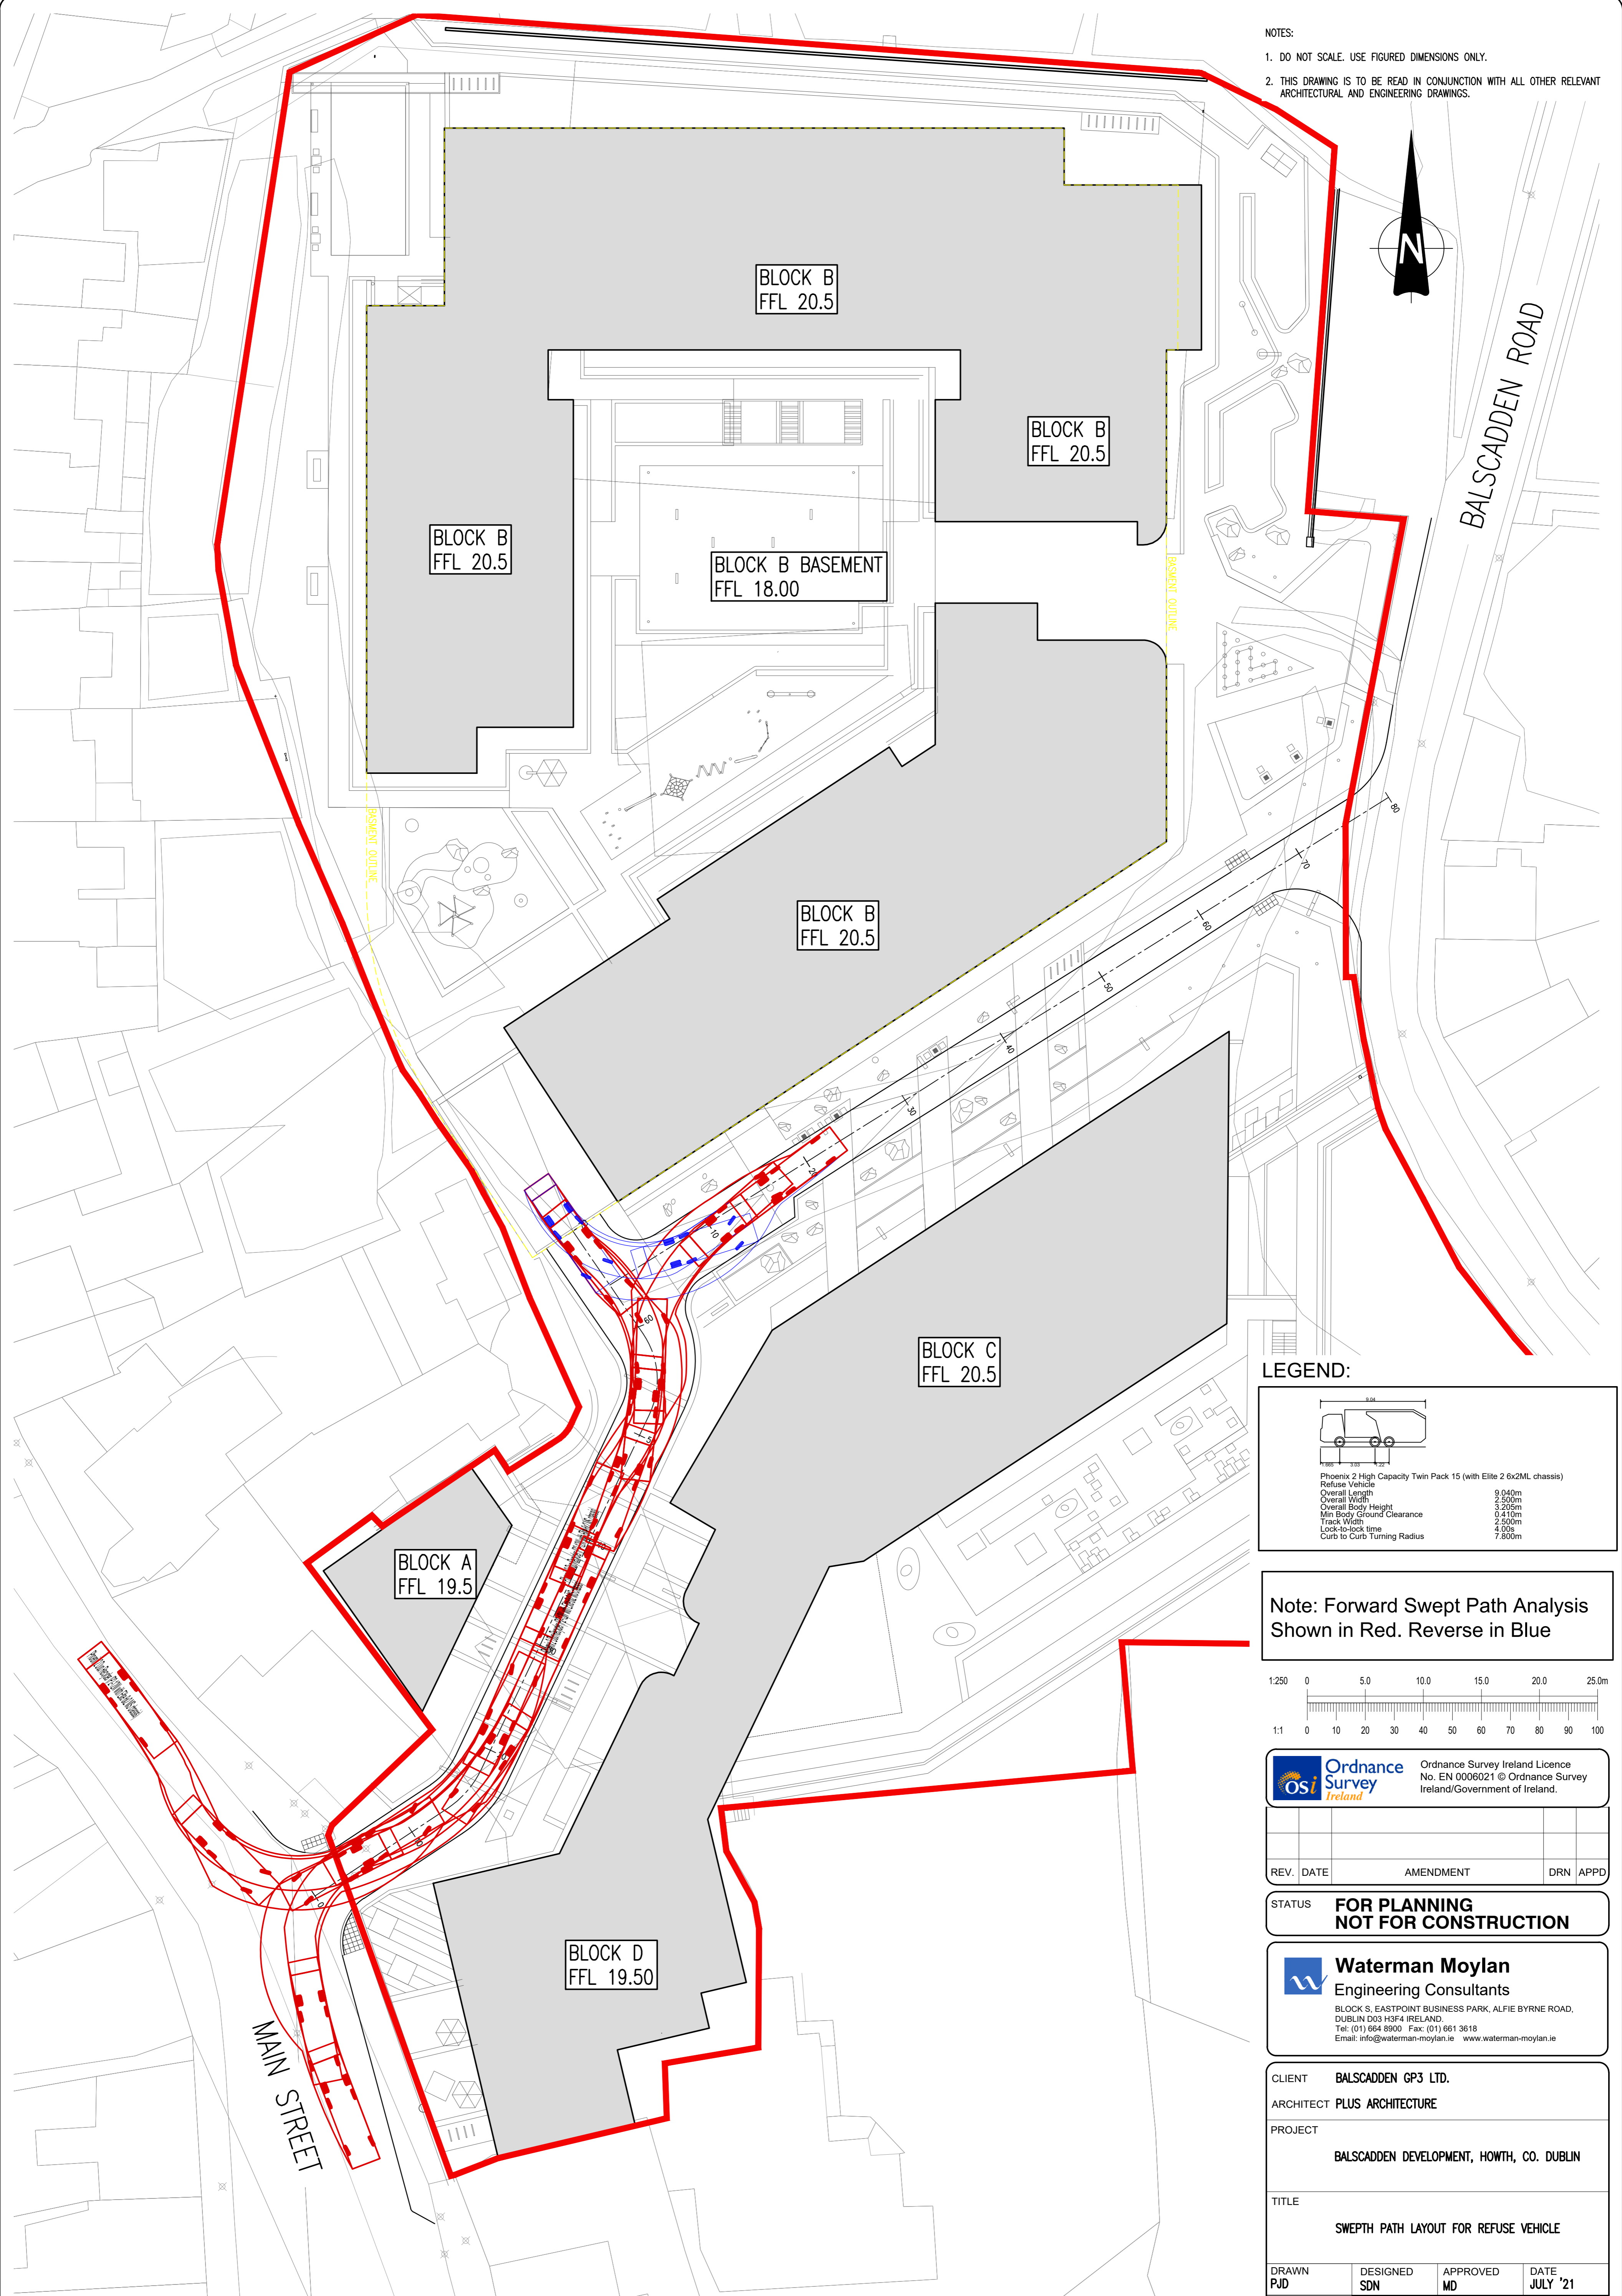


NOTES:


1. DO NOT SCALE. USE FIGURED DIMENSIONS ONLY.
2. THIS DRAWING IS TO BE READ IN CONJUNCTION WITH ALL OTHER RELEVANT ARCHITECTURAL AND ENGINEERING DRAWINGS.

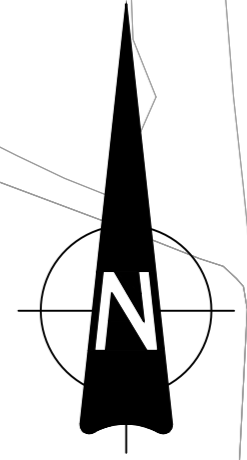

LEGEND:

Phoenix 2 High Capacity Twin Pack 15 (with Elite 2 6x2ML chassis)
 Refuse Vehicle
 Overall Length 9.040m
 Overall Width 2.500m
 Overall Body Height 3.215m
 Min Body Ground Clearance 0.410m
 Track Width 2.500m
 Lock-to-lock time 4.00s
 Curb to Curb Turning Radius 7.500m

Note: Forward Swept Path Analysis Shown in Red. Reverse in Blue

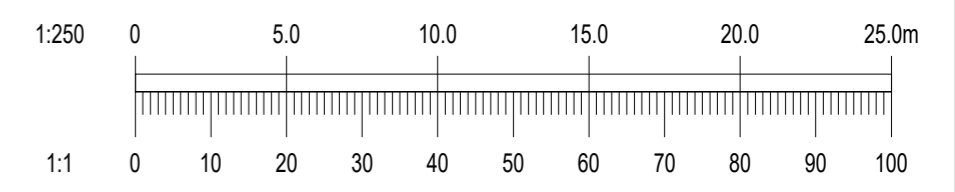

Ordnance Survey Ireland Licence
 No. EN 0006021 © Ordnance Survey
 Ireland/Government of Ireland.

REV.	DATE	AMENDMENT	DRN	APPD

STATUS **FOR PLANNING
NOT FOR CONSTRUCTION**

Waterman Moylan
 Engineering Consultants
 BLOCK S, EASTPOINT BUSINESS PARK, ALFIE BYRNE ROAD,
 DUBLIN D03 H3F4 IRELAND.
 Tel: (01) 664 8900 Fax: (01) 661 3618
 Email: info@waterman-moylan.ie www.waterman-moylan.ie

CLIENT **BALSCADDEN GP3 LTD.**
 ARCHITECT **PLUS ARCHITECTURE**
 PROJECT **BALSCADDEN DEVELOPMENT, HOWTH, CO. DUBLIN**

TITLE **SWEPTH PATH LAYOUT FOR REFUSE VEHICLE**

DRAWN PJD	DESIGNED SDN	APPROVED MD	DATE JULY '21
SCALE 1:250 @ A1	JOB NO. 21-032	DRG. NO. P016	REVISION