



This Drawing Must Be Read in Conjunction with the Associated Arboricultural Report

This Drawing is Copyright - © The Tree File 2022


Balscadden Tree Constraints Plan 1/1 Scale 1:500 @ A1

This is a colour coded drawing that will be difficult or impossible to interpret if reproduced in black and white

Ashgrove House
26 Foxrock Court
Dublin 18
D18 R2K1



Mob. 086-3819011
e-mail - thetreefile@eircom.net

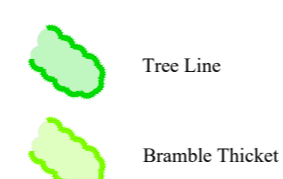

Colour Coding of Tree Categories

- Category "A" Trees (Green Button) Excellent Quality Trees
- Category "B" Trees (Blue Button) Good Quality Trees
- Category "C" Trees (Gray Button) Moderate to Poor Quality Trees
- Category "U" Trees (Red Button) Dead, Dying or Otherwise Compromised Trees that are Unsustainable.

Graphic Representation of Tree Form, Balance and Protection Zone

- Canopy Extent
 - Cardinal Radii
 - Stem Circumference
 - Root Protection Area (RPA)
- Canopy is drawn to account for any natural asymmetry or imbalance. Crown Representation is scaled to account for north, east, west and south radii.
- Root Protection Area (RPA)
This area relates the "RPA" radius as defined in the Tree Survey Table and is measured from the tree centre.
This area defines the preliminary Construction Exclusion Zone (CEZ) that must be protected by fencing from the potentially damaging affects of construction activity.

Client : Balscadden GP3 LTD.
Scale : 1:500 @ A1 Date : March 2022
Project : Tree Survey, Balscadden, Howth, Co Dublin
Description : Tree Constraints Plan
Drawing Title : Balscadden Tree Constraints Plan