
TERRACED (2 BED) \mathbf{X} ТҮРЕ

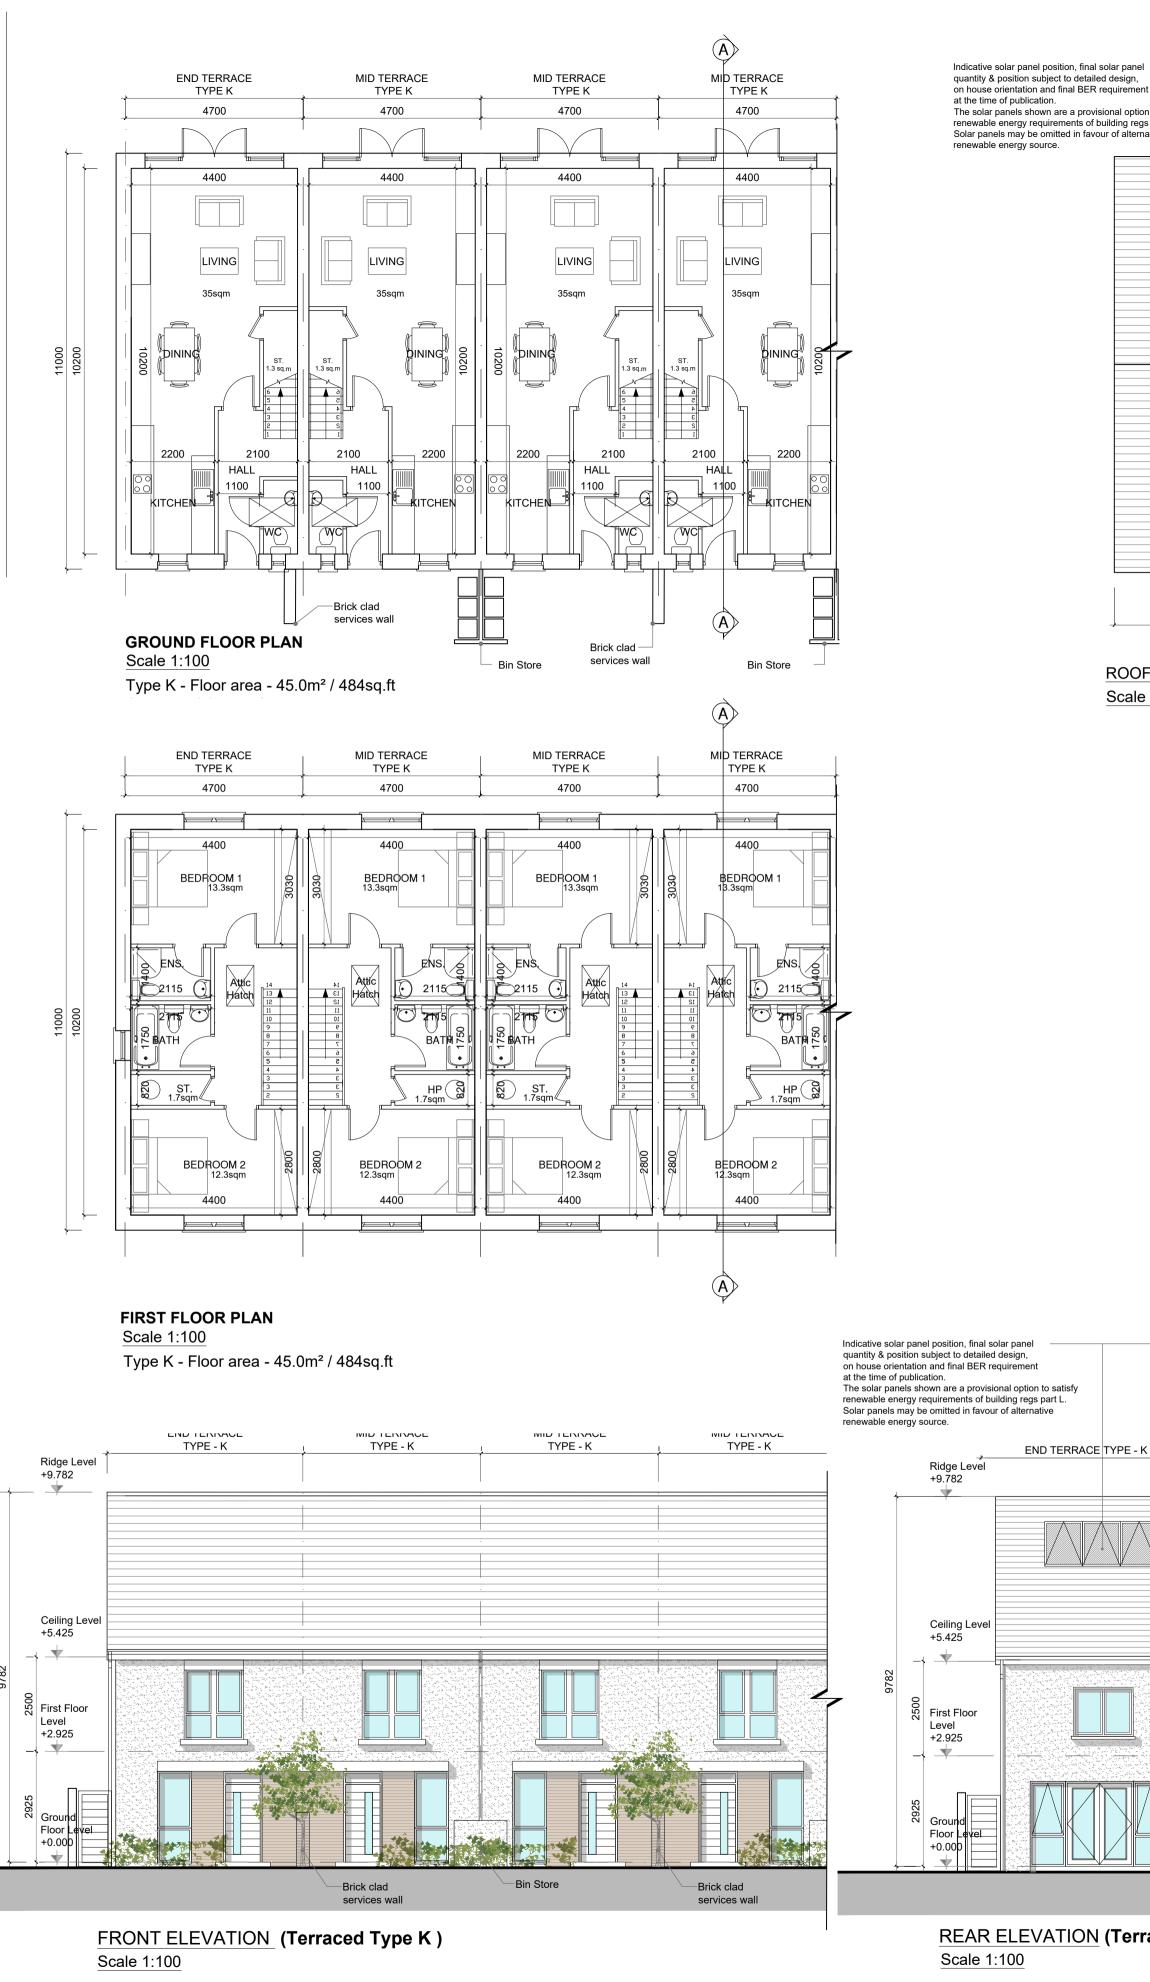



NOTES: DO NOT SCALE FROM DRAWINGS. WORK TO FIGURED DIMENSIONS ONLY. ARCHITECT TO BE NOTIFIED OF ALL

DISCREPANCIES.



Terraced 90.0 SQM / 968 SQF

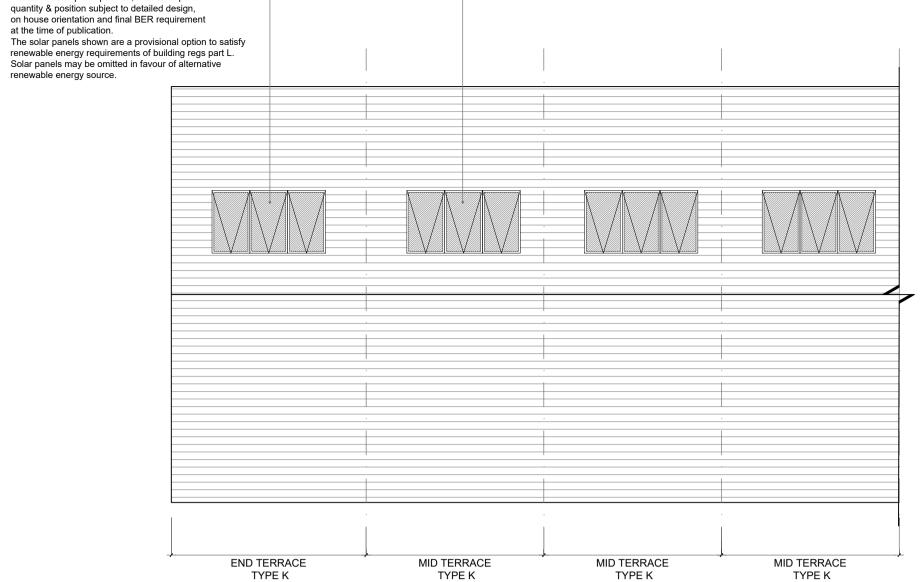

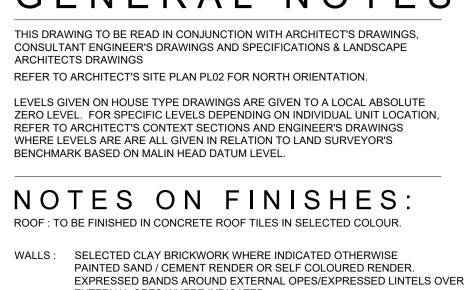


EXTERNAL OPES WHERE INDICATED JOINERY : ALL WINDOWS AND DOORS, FRAMES AND LEAVES, TO BE uPVC. OBSCURE GLAZING WHERE INDICATED TO SENSITIVE WINDOWS.

RAINWATER GOODS : GUTTERS, DOWNPIPES, AND FIXINGS TO BE uPVC OR TO SELECTED COLOUR TO MATCH ROOF COLOUR SOLAR PANELS: INDICATIVE SOLAR PANEL POSITION, FINAL SOLAR PANEL POSITION DEPENDS ON HOUSE ORIENTATION. THE SOLAR PANELS SHOWN ARE A PROVISIONAL OPTION TO SATISFY RENEWABLE ENERGY REQUIREMENTS OF BUILDING REGS PART L. SOLAR PANELS MAY BE OMITTED IN FAVOUR OF ALTERNATIVE RENEWABLE ENERGY SOURCE.

Note: Refer to Proposed Site Layout Plans for House level and orientation

ROOF FLOOR PLAN

Scale 1:100

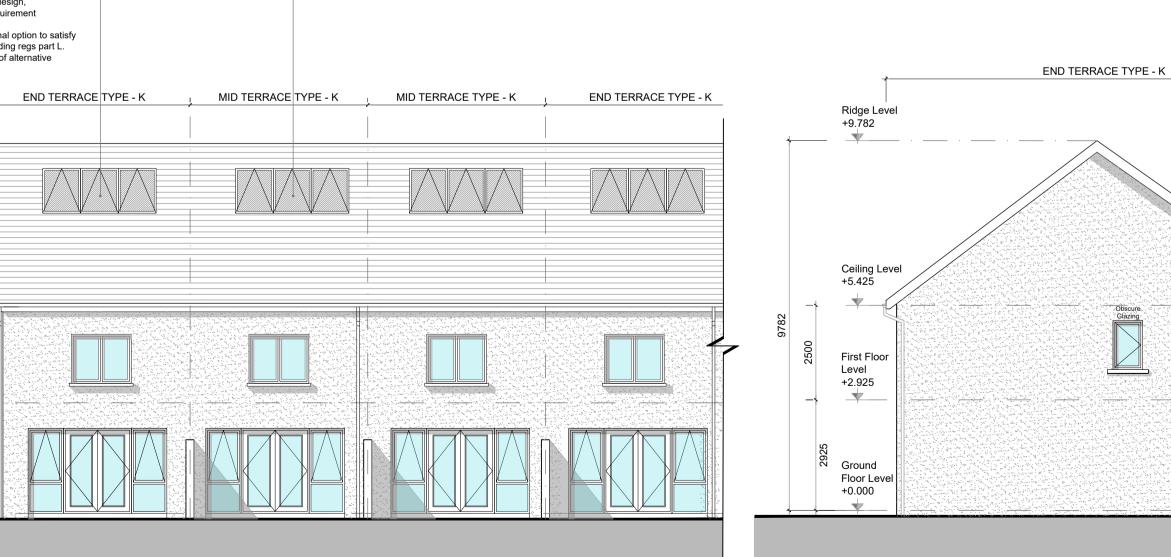




<u>REAR ELEVATION</u> (Terraced Type K)







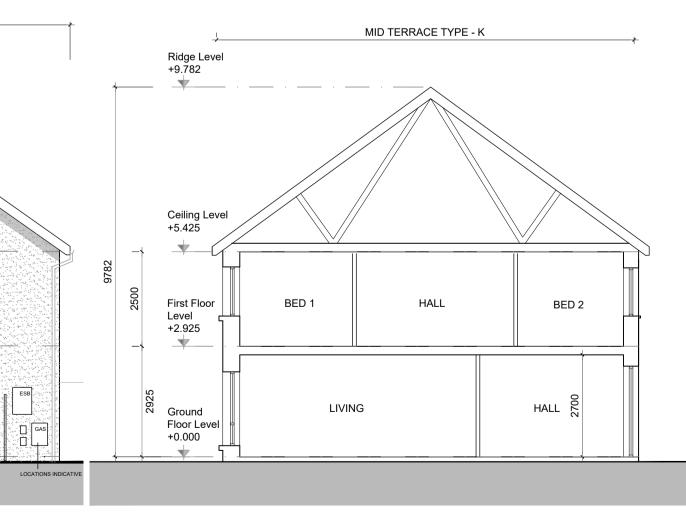

SECTION A-A Scale 1:100



PROJECT TITLE:	DATE:	DRAWN BY:
Boherboy Lands	Aug '21	SM
DRAWING TITLE:	SCALE:	REVISION:
House Type K Character Area 2	1:100	*
Plans, Section & Elevations	JOB NO:	DRAWING NO:
1 Grantham Street, Dublin 8, D08 A49Y, Ireland. Tel: 01-4788700 Fax: 01-4788711 E-Mail: arch@mcorm.com	20002	PH20