


SECTION A-A



NOTES: DATE DESCRIPTION No. DO NOT SCALE FROM DRAWINGS. WORK TO FIGURED DIMENSIONS ONLY, ARCHITECT TO BE NOTIFIED OF ALL DISCREPANCIES.

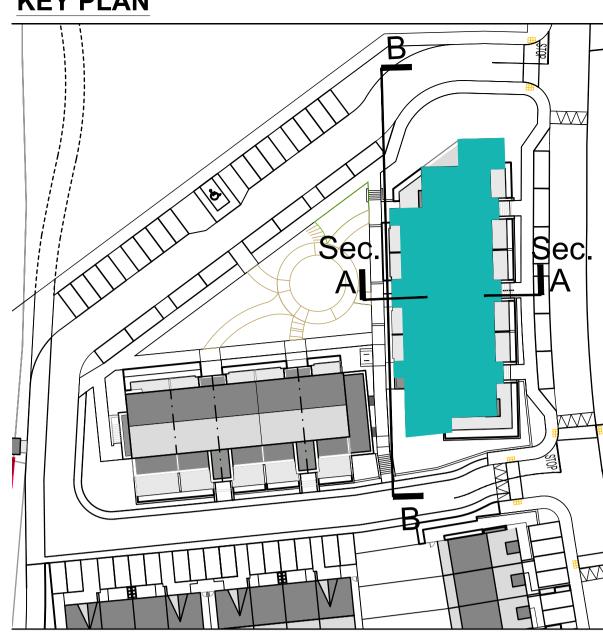



NOTES ON FINISHES:

WALLS:

ROOF: TO BE FINISHED IN SLATE OR CONCRETE ROOF TILES IN

SELECTED COLOUR OR SIMILAR APPROVED.

SELECTED CLAY BRICKWORK WHERE INDICATED OTHERWISE PAINTED SAND / CEMENT RENDER OR SELF COLOURED RENDER.

EXPRESSED BANDS AROUND EXTERNAL OPES/EXPRESSED LINTELS OVER EXTERNAL OPES WHERE INDICATED TO BE RECONSTITUTED STONE

(LIGHT CREAM LIMESTONE OR GRANITE EFFECT)

JOINERY: ALL WINDOWS AND DOORS, FRAMES AND LEAVES, TO BE ALUMINIUM POWDER-COATED TO APPROVED COLOUR

OR uPVC OR PAINTED TIMBER TO APPROVED COLOUR.
OBSCURE GLAZING WHERE INDICATED TO SENSITIVE WINDOWS.

BALCONIES: GLAZED BALCONIES WITH POWDER COATED HANDRAILS.

RAINWATER GOODS: GUTTERS, DOWNPIPES, AND FIXINGS TO BE uPVC OR

ALUMINIUM POWDER COATED TO SELECTED COLOUR TO MATCH ROOF SLATES

Proposed Footpath Line
Proposed Ground Line

