


ALLS :	SELECTED CLAY BRICKW
	PAINTED SAND / CEMENT
	EXPRESSED BANDS ARO
	EXTERNAL OPES WHERE

OLAR PANELS:	INDICATIVE SOLAR
	POSITION DEPEND
	PANELS SHOWN AF
	RENEWABLE ENER
	PART L. SOLAR PAN
	ALTERNATIVE REN

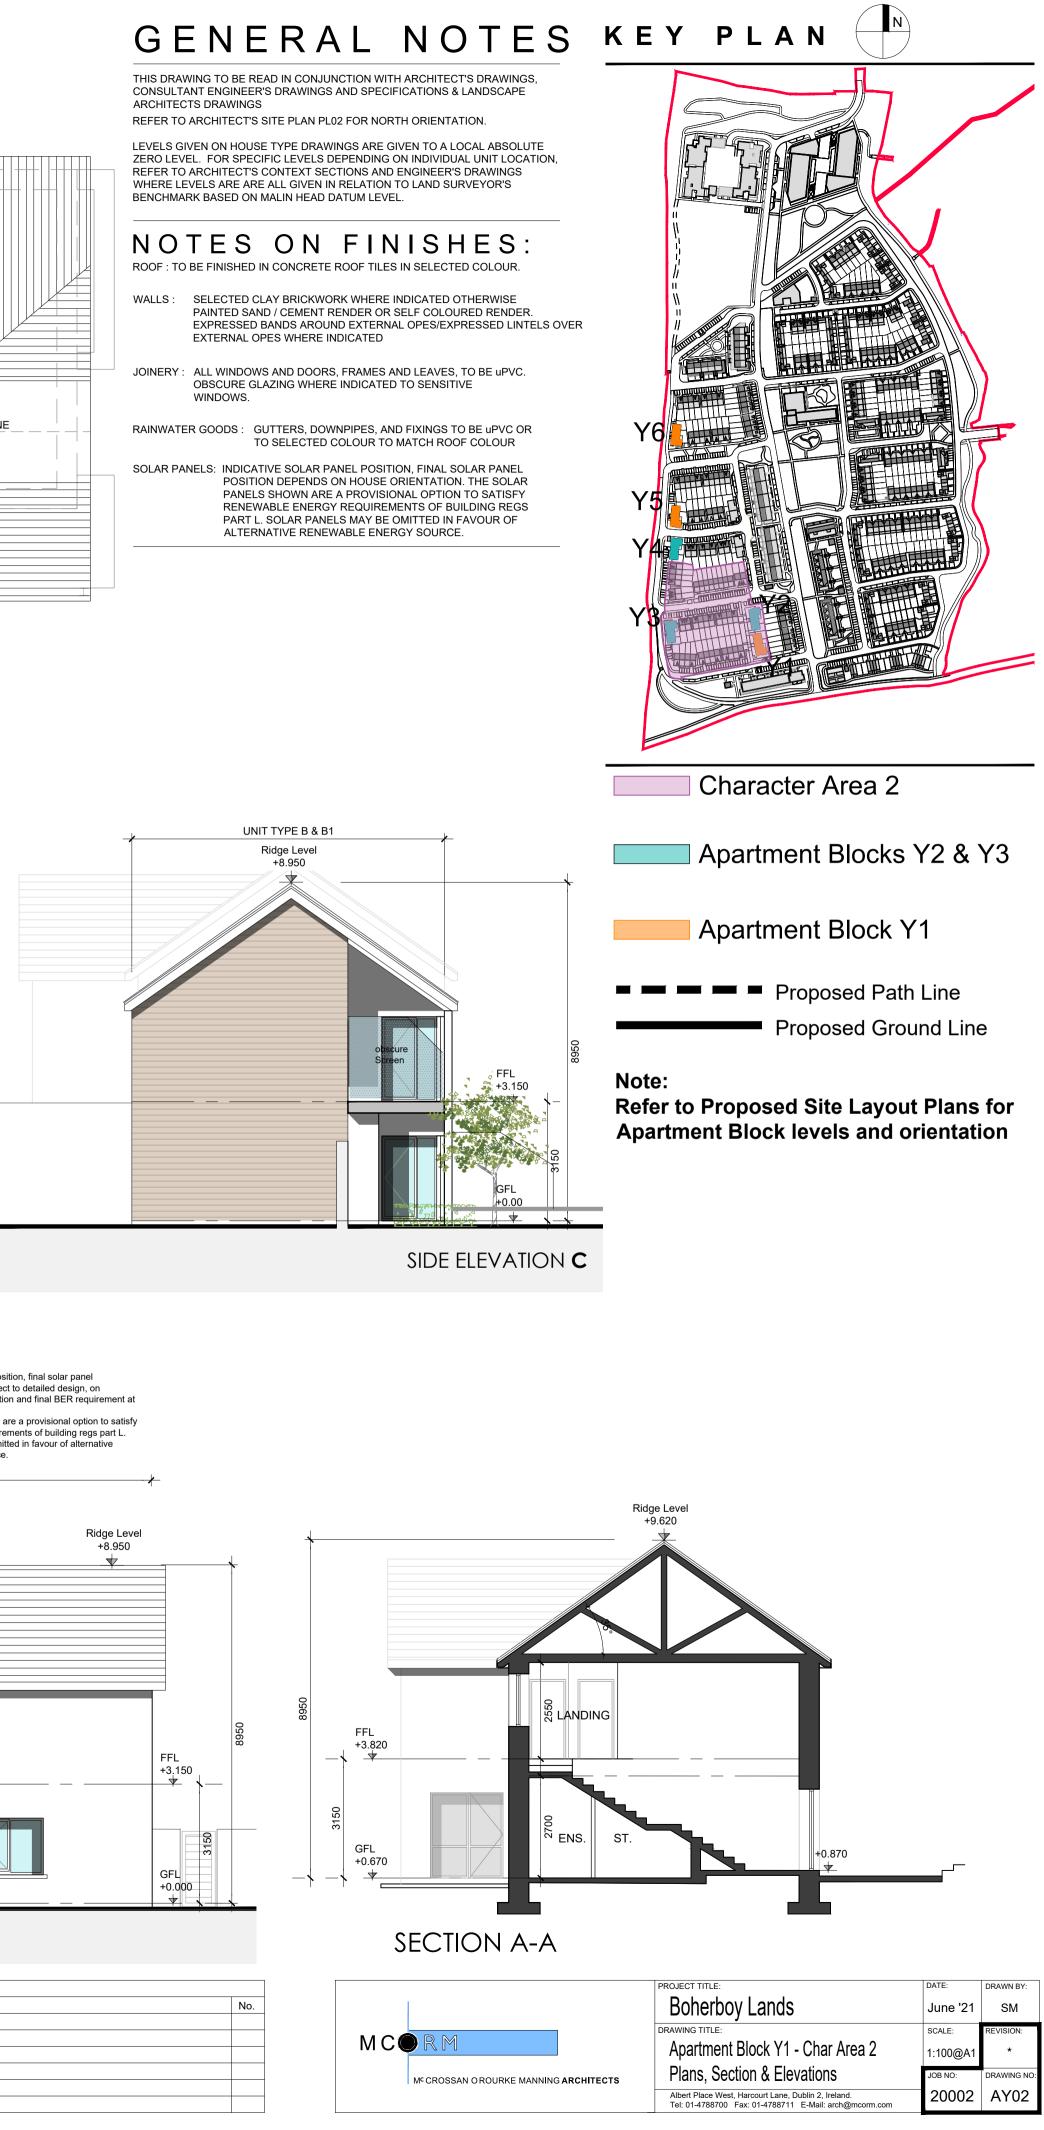

	REV	REVISIONS		
60.9 SQM / 655 SQF	DATE		DESCRIPTION	No.
65.1 SQM / 701 SQF				