




ELEVATION A

Scale 1:50


6000

Driveway

ELEVATION B Scale 1:50

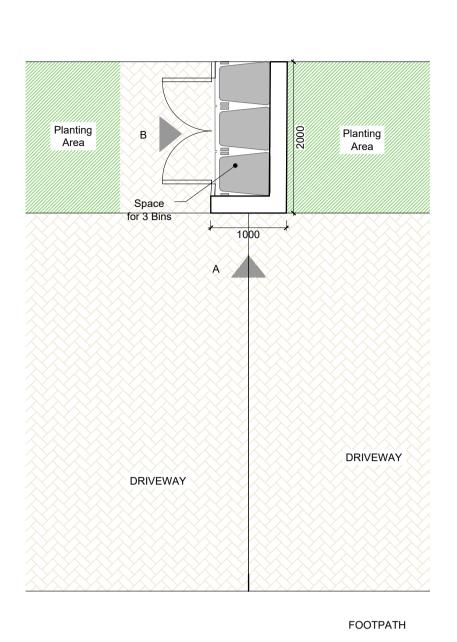

BIN STORE TYPE 2 (Mid Terraced Houses)

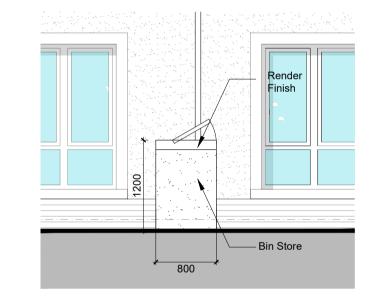


2000 00Z Driveway


ELEVATION A

Scale 1:50


ELEVATION B Scale 1:50

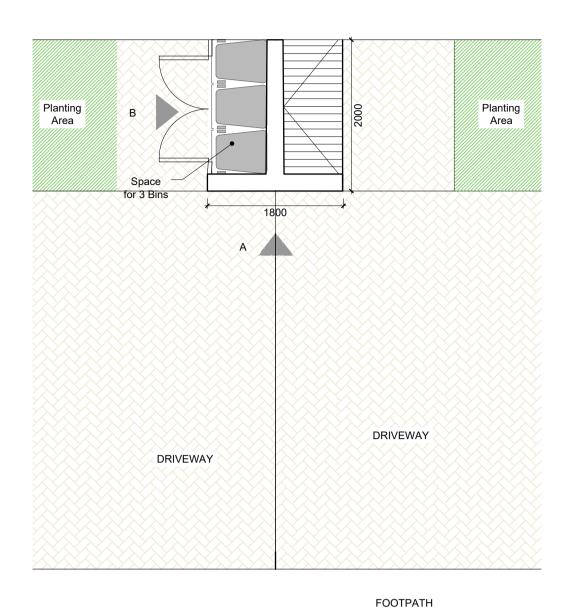

BIN STORE TYPE 3 (Mid Terraced Houses)

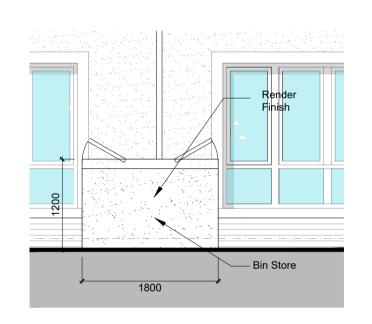

ELEVATION A
Scale 1:50

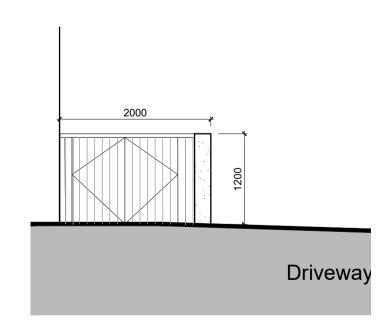

ELEVATION B Scale 1:50





REVISIONS

DATE DESCRIPTION No.