



BOHERBOY


No.24

SITE PLAN



T.S.M. 5.2
(RUS-027)

Scheme Ref.	STOP SIGN	
Sign Ref.	RUS 027	X-height N/A
Letter colour	WHITE	SIGN FACE
Background	RED	Width 750 mm
Border	WHITE	Height N/A
Material	Class RA2 (12899-1:2007)	Area 0.44 sq.m
Drawing file		
NOTE Edge of sign must be least 450 mm from edge of carriageway		

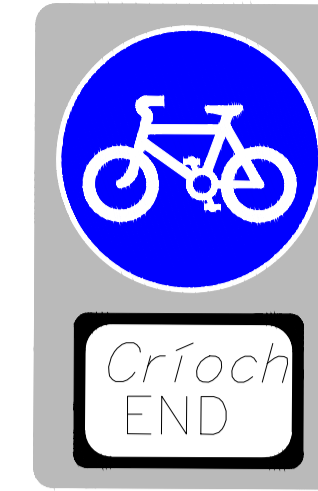


T.S.M. 5.18.6
(RUS-009, P 010)

Scheme Ref. PEDAL CYCLES ONLY & END		
Sign Ref.	RUS 009 & P010	X-height 50
Letter colour	BLACK	SIGN FACE
Background	WHITE	Width 550mm
Border	BLACK	Height 855mm
Material	Class RA2 (12899-1:2007)	Area 0.47sq.m
Drawing file		
NOTE Edge of sign must be least 450 mm from edge of carriageway		



T.S.M. 5.18
(RUS-058CR)

Scheme Ref. SEGREGATED CYCLE & PEDESTRIAN ROUTE		
Sign Ref.	FIG. 5.28	X-height N/A
Letter colour	N/A	SIGN FACE
Background	BLUE	Width 855mm
Border	GREY	Height 780mm
Material	Class RA2 (12899-1:2007)	Area 0.69 sq.m
Drawing file		
NOTE Edge of sign must be least 450 mm from edge of carriageway		

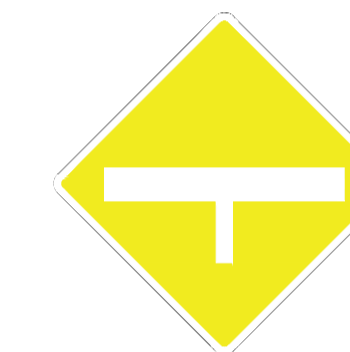

T.S.M. 6.2.13
W 016

Scheme Ref. TRAFFIC SIGNALS		
Sign Ref.	W 016	X-height
Letter colour	N/A	SIGN FACE
Background	YELLOW	Width 600mm
Border	BLACK	Height N/A
Material	Class RA2 (12899-1:2007)	Area 0.36 sq.m
Drawing file		
NOTE Edge of sign must be least 450 mm from edge of carriageway		


GENERAL NOTES

- DO NOT SCALE THIS DRAWING. WORK ONLY TO FIGURED DIMENSIONS.
- FOR ALL RELEVANT NOTES, REFER TO STRUCTURAL AND CIVIL ENGINEERING PERFORMANCE SPECIFICATION.
- ANY DISCREPANCIES ARE TO BE REPORTED TO PINNACLE CONSULTING ENGINEERS IMMEDIATELY.
- THIS DRAWING IS TO BE READ IN CONJUNCTION WITH ALL OTHER RELEVANT ENGINEERS, ARCHITECTS AND SUB-CONTRACTORS DRAWINGS AND DETAILS.
- ALL TACTILE PAVING TO BE IN ACCORDANCE WITH CO CO KILDARE DRAWING NO. 2



TABLE.01

SUMMARY: SIGN FACE AREA:	TRADITIONAL FOUNDATION OPTION 1			TRADITIONAL FOUNDATION OPTION 2			PLANTED FOUNDATION		POST SIGN		
	L	W	D	L	W	D	Dia.	D	L	W	D
≤ 0.283 m ² (600mm Ø)	0.75m	0.4m	0.55m	0.55m	0.55m	0.55m	0.40m	0.5m	76.1	3.2	CHS
0.283 ≤ AREA ≤ 0.5625m ² (BETWEEN 600 Ø AND 750x750)	0.75m	0.65m	0.65m	0.70m	0.70m	0.70m	0.40m	0.65m	76.1	3.2	CHS
0.5625 ≤ AREA ≤ 1.189m ² (750x750 TO 940x1265m ²)	1.0m	0.75m	0.5m	0.80m	0.80m	0.80m	0.40m	0.75m	76.1	3.2	CHS

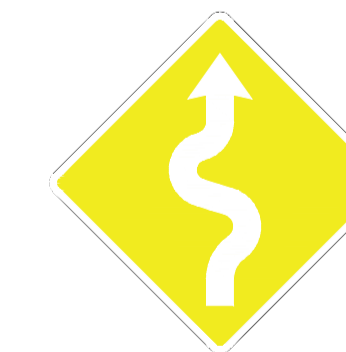

T.S.M. 6.2.13
W 053 (L) (R)

Scheme Ref. BENDS AND CORNER		
Sign Ref.	W 016	X-height
Letter colour	N/A	SIGN FACE
Background	YELLOW	Width 600mm
Border	BLACK	Height N/A
Material	Class RA2 (12899-1:2007)	Area 0.36 sq.m
Drawing file		
NOTE Edge of sign must be least 450 mm from edge of carriageway		

REV	DESCRIPTION	BY	CHK	DATE
-----	-------------	----	-----	------

CLIENT
KELLAND HOMES LTD.
DURKAN ESTATES LTD.

PROJECT
LANDS AT BOHERBOY ROAD,
SAGGART

DRAWING TITLE
ROAD CONSTRUCTION DETAILS
SIGNAGE DETAILS

PINNACLE
CONSULTING ENGINEERS

GROSVENOR COURT,
67A PATRICK STREET,
DUN LAOGHAIRE,
COUNTY DUBLIN
IRELAND. TELEPHONE: +353 1231 1041
WELWYN GARDEN CITY | NORWICH | LONDON | THE HAGUE

DRAWING STATUS			
PLANNING			
SCALE @ A1	DATE	DRAWN BY	CHECKED
AS SHOWN	FEB'22	RK	RK
DRG NO.	REVISION		
P200107-PIN-XX-DR-D-0075-SI	P01		