



3B5P House Type C L00
1: 100




3B5P House Type C L01
1: 100

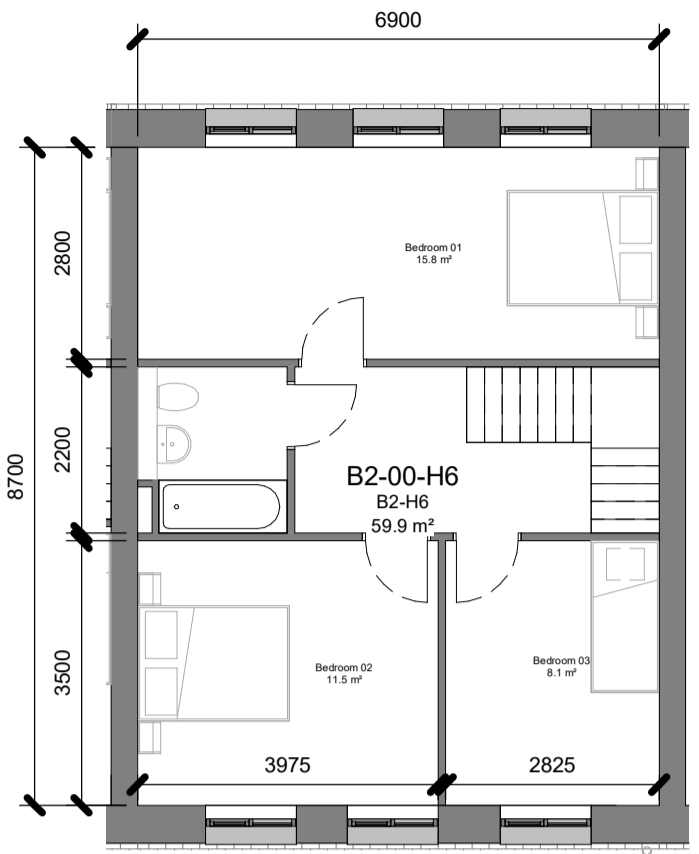


3B5P House Type C Front Elevation
1: 100

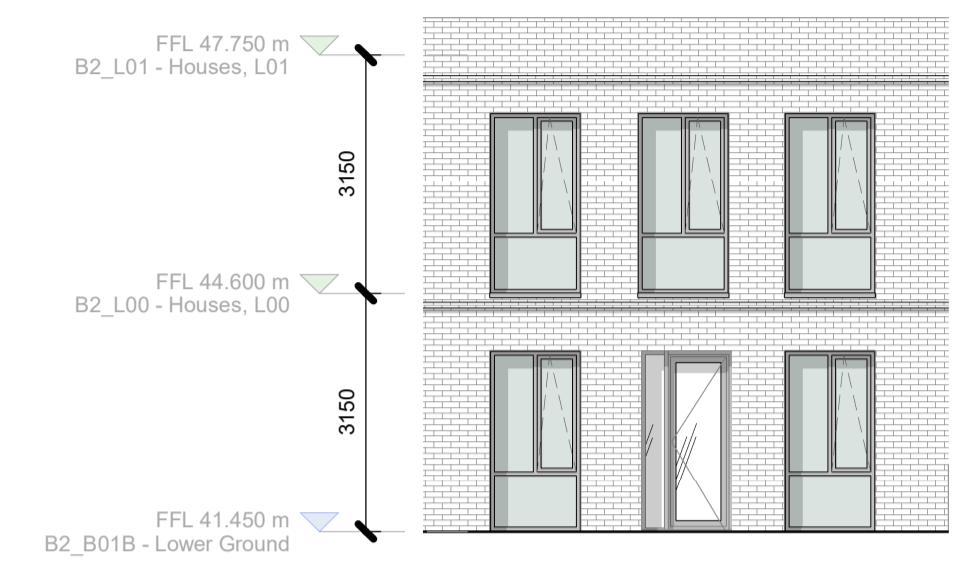


3B5P House Type C Rear Elevation
1: 100

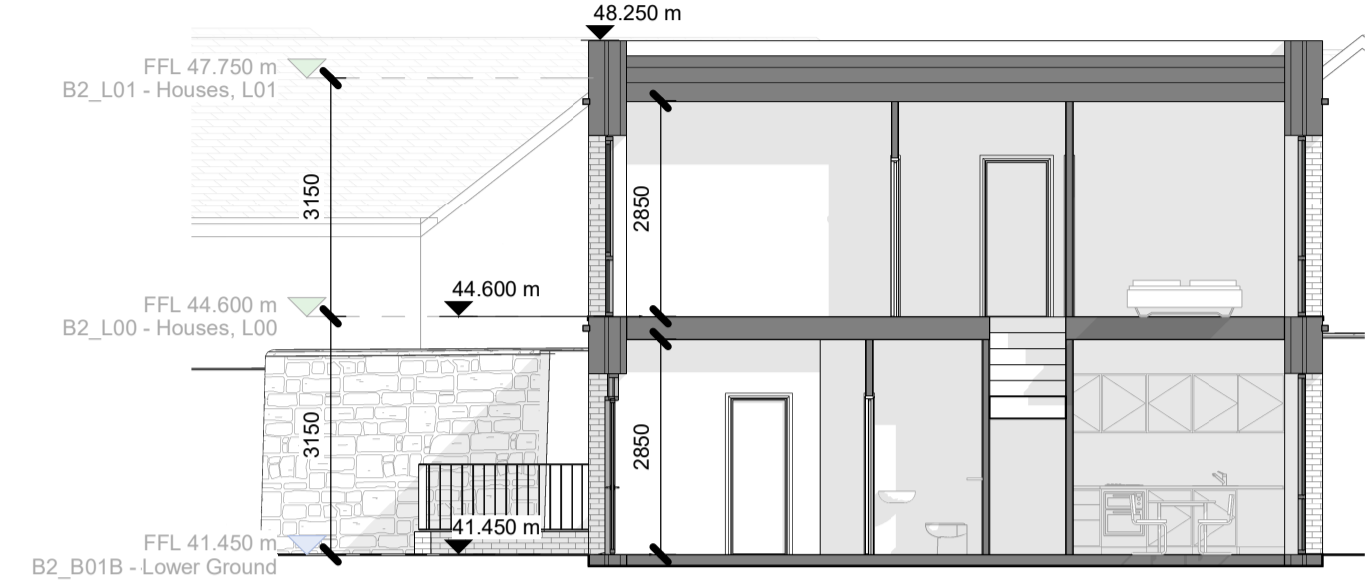

3B5P House Type C Section
1: 100

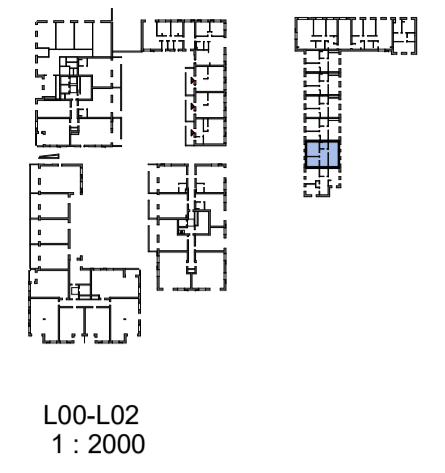


L00-L02
1: 2000

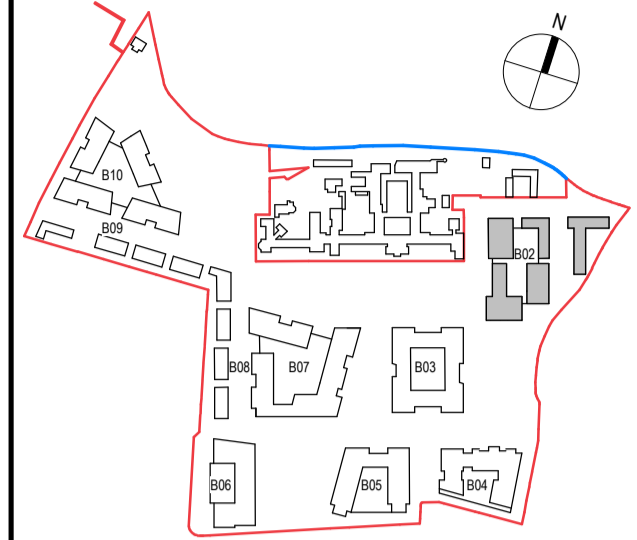


Notes:
 - Do not scale from this drawing. Use figured dimensions in all cases.
 - Verify dimensions on site and report any discrepancies to the Architect immediately.
 - This drawing is to be read in conjunction with the Architect's Specification.
 - © This drawing is copyright and may only be reproduced with the Architect's permission.


Drawing Notes:

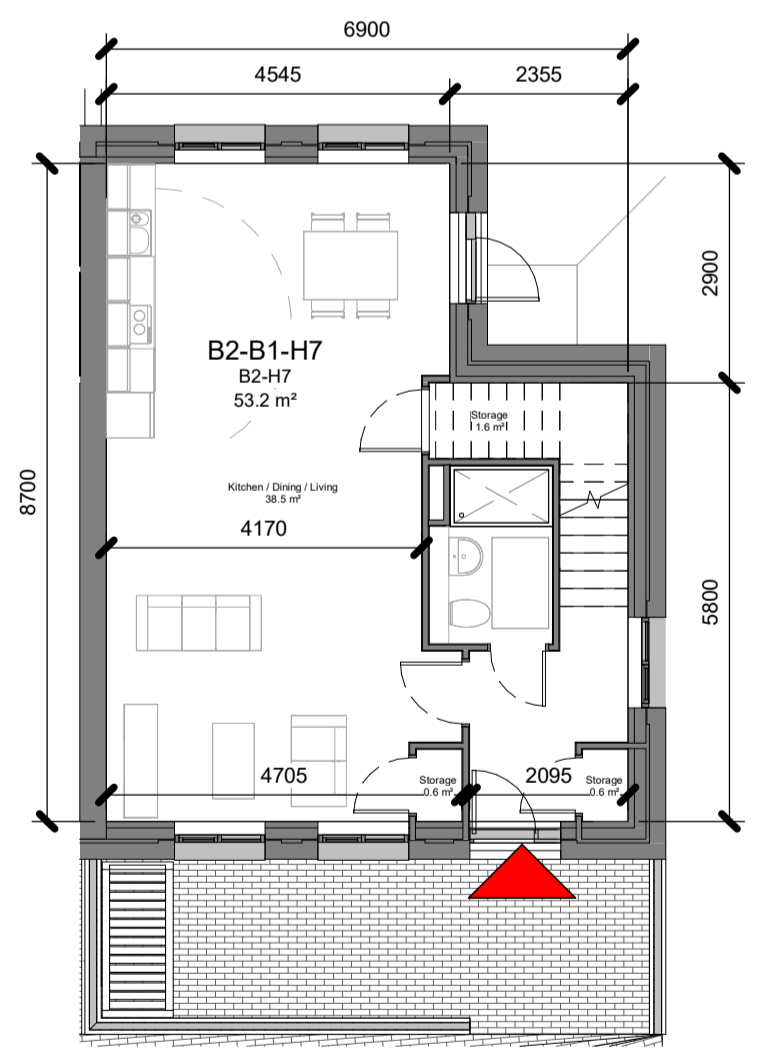

3B5P House Type D L00
1: 100

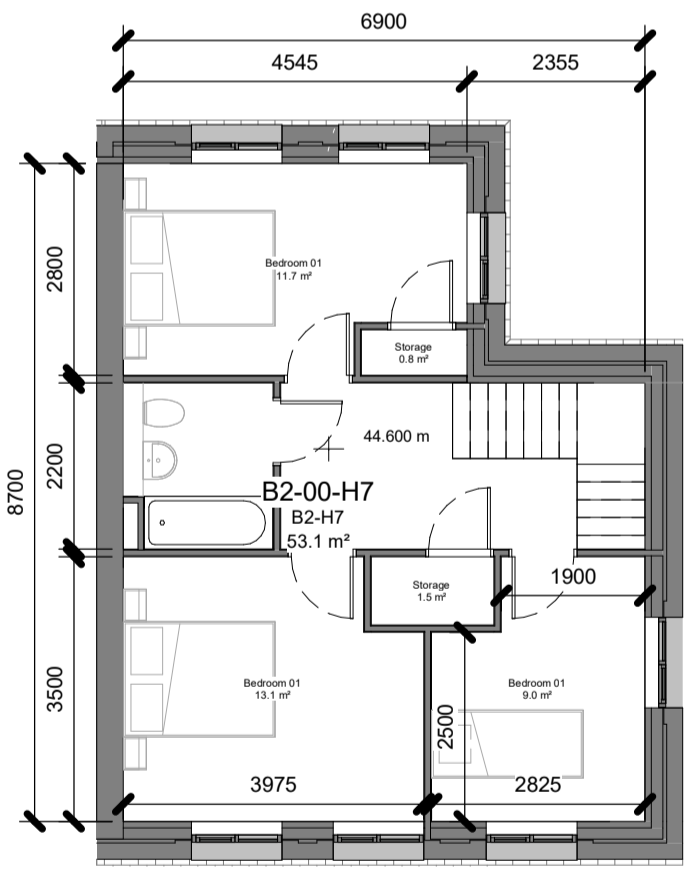


3B5P House Type D L01
1: 100

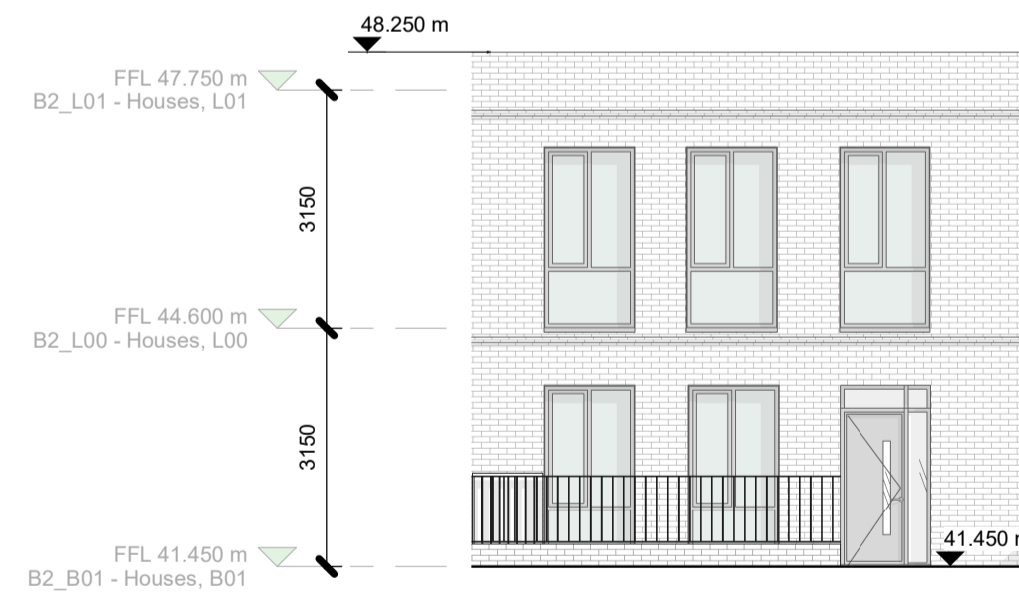


3B5P House Type D Front Elevation
1: 100



3B5P House Type D Rear Elevation
1: 100

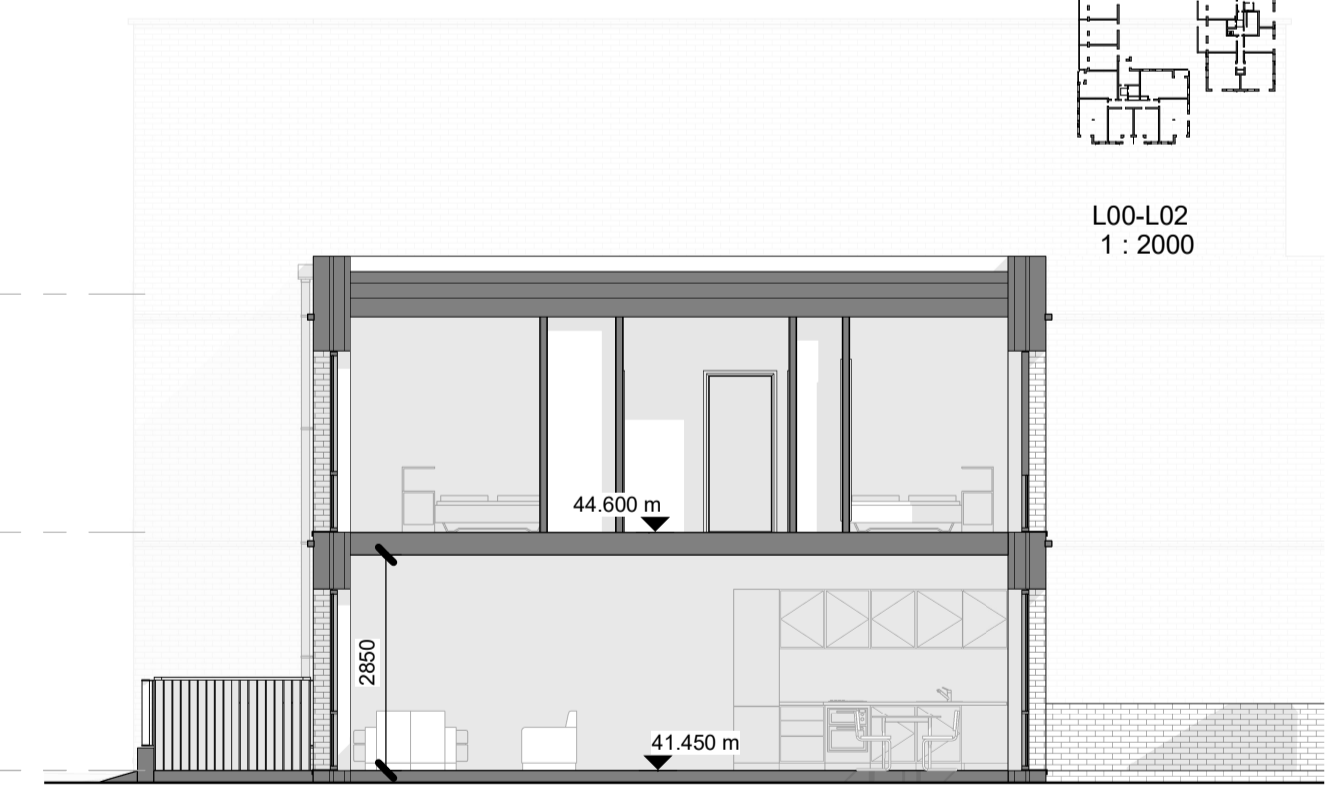

3B5P House Type D Section
1: 100

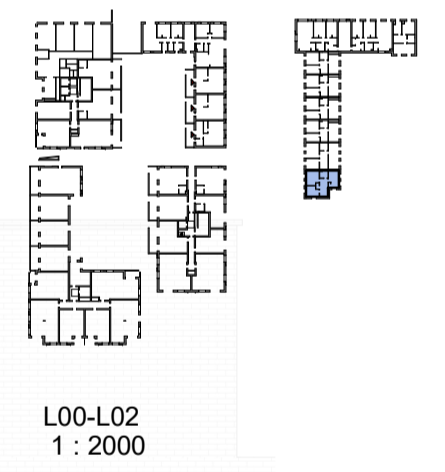

L00-L02
1: 2000

Rev.	Date	Drawn	Details of Issue / Revision
P03.08	23/03/22	CMN	SHD Planning Application

Issues & Revisions

reddy architecture + urbanism

Dartry Mills,
Dartry Road
Dublin 6,
D06 Y0E3

T: +353 (0)1 498 7000
W: www.reddyarchitecture.com
E: info@reddyarchitecture.com

Client Details:
Land Development Agency

Project Details:
**Dundrum Central Development
 Dundrum Road
 Dublin 14**

Drawing Title:
Block 02, Typologies 04

Job No. P19-233D	Sheet Size: A1_Landscape	Scale @A1: As indicated
Issue Date: 23/03/22	Drawn By: C. McNamara	Reviewed By: P. Carey

Status: S3	Purpose of Issue: SHD Planning Application
Project-Originator-Zone-Level-Type-Role-Classification-Number: DCD-RAU-02-B02_ZZ-DR-A-1224	Revision: P03.08