

Block 04


Block 04, South-East Elevation 1 : 200

Landscaped Zone

Larchfield Residential



Block 04, South-West Elevation 1 : 200

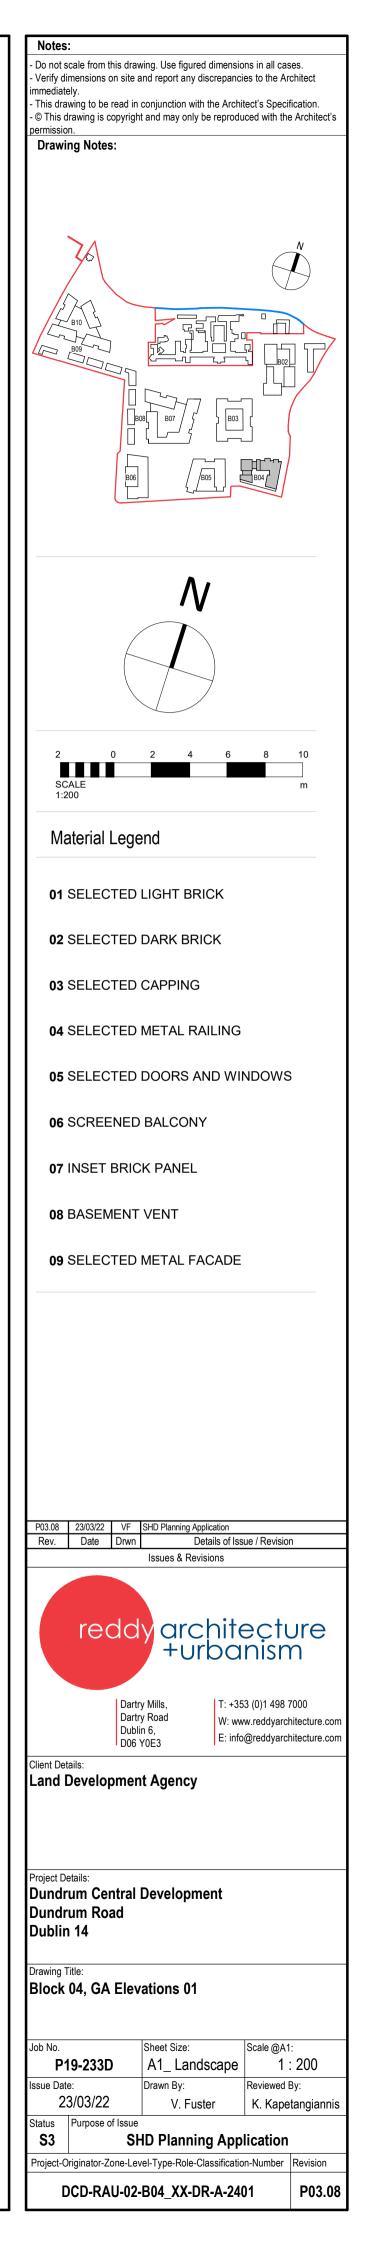

Walled Garden

Block 03

Landscaped Zone