




Block 04, Section A-A
1:200


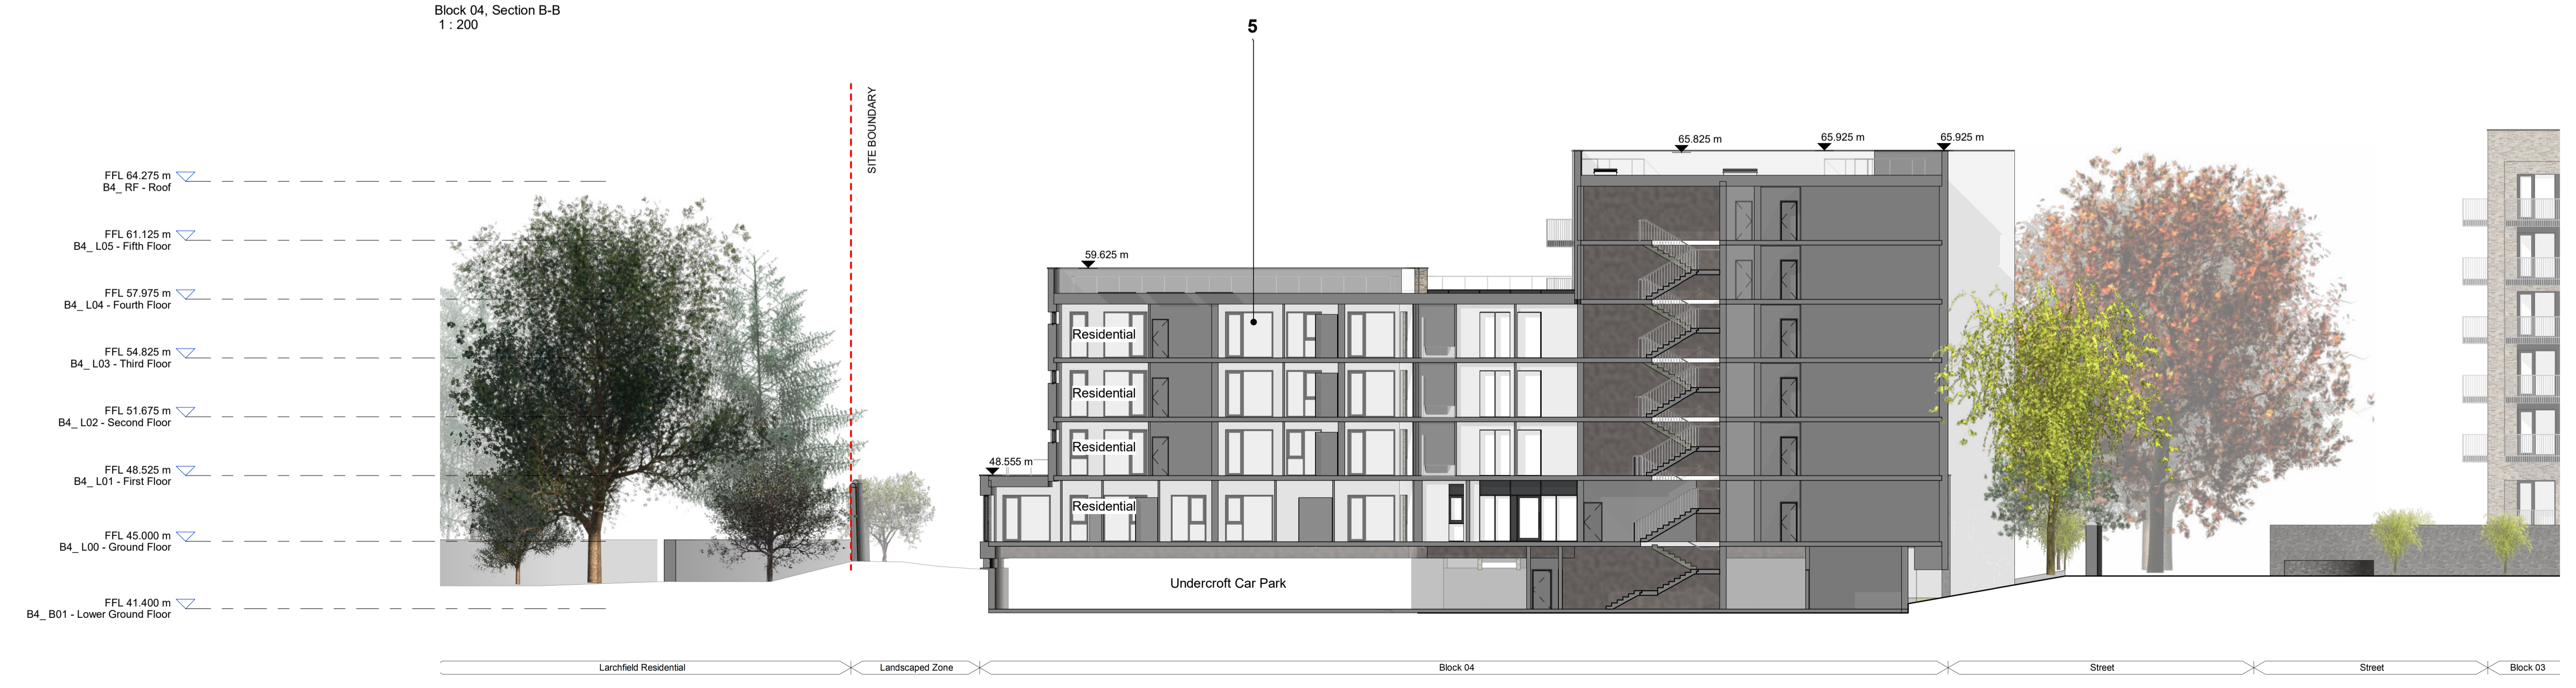


Block 04, Section B-B
1:200



Block 04, Section C-C
1:200

Notes:
 - Do not scale from this drawing. Use figured dimensions in all cases.
 - Verify dimensions on site and report any discrepancies to the Architect immediately.
 - This drawing is to be read in conjunction with the Architect's Specification.
 - © This drawing is copyright and may only be reproduced with the Architect's permission.

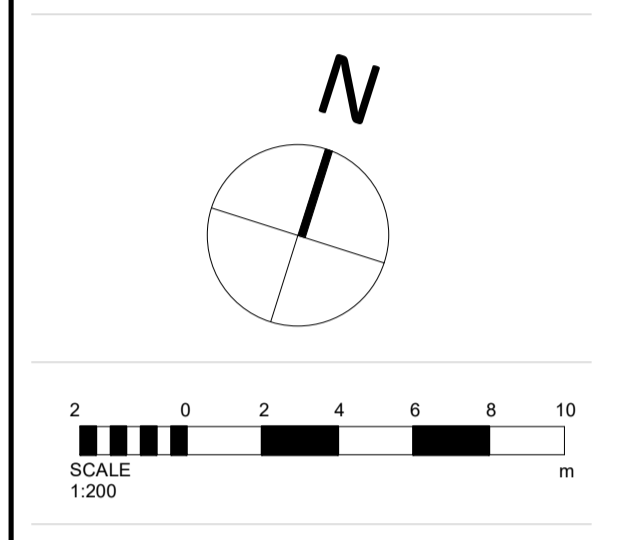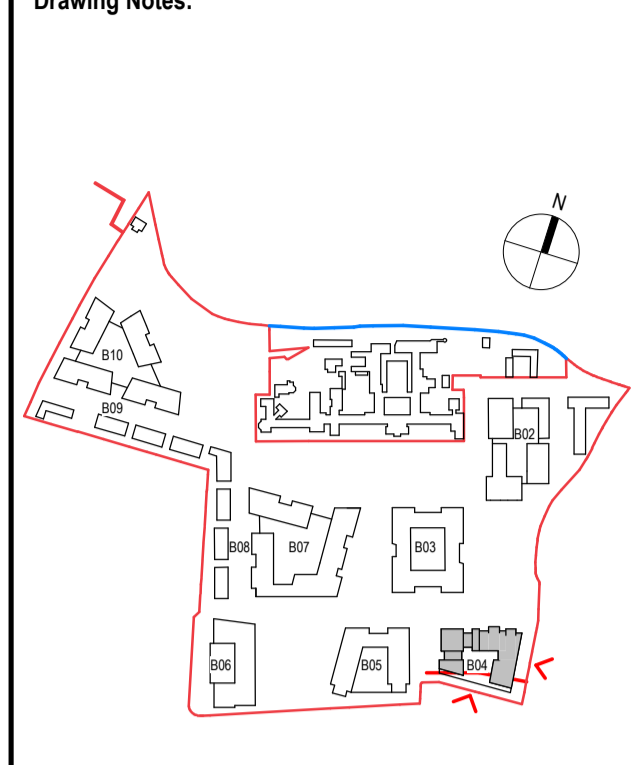

- Material Legend**
- 01 SELECTED LIGHT BRICK
 - 02 SELECTED DARK BRICK
 - 03 SELECTED CAPPING
 - 04 SELECTED METAL RAILING
 - 05 SELECTED DOORS AND WINDOWS
 - 06 SCREENED BALCONY
 - 07 INSET BRICK PANEL
 - 08 BASEMENT VENT
 - 09 SELECTED METAL FACADE

Rev.	Date	Drawn	Details of Issue / Revision
P03.08	23/03/22	VF	SHD Planning Application

Dartry Mills,
 Dartry Road
 Dublin 6,
 D06 Y0E3

T: +353 (0)1 498 7000
 W: www.reddyarchitecture.com
 E: info@reddyarchitecture.com

Client Details:
Land Development Agency

Project Details:
Dundrum Central Development
Dundrum Road
Dublin 14

Drawing Title:
Block 04, GA Sections 01

Job No. P19-233D	Sheet Size A1_Landscape	Scale @A1: 1:200
Issue Date: 23/03/22	Drawn By: V. Fuster	Reviewed By: K. Kapetangiannis

Status S3	Purpose of Issue SHD Planning Application
Project-Originator-Zone-Level-Type-Role-Classification-Number DCD-RAU-02-B04_XX-DR-A-3401	Revision P03.08