





Block 05, N/S Section 01
1 : 200

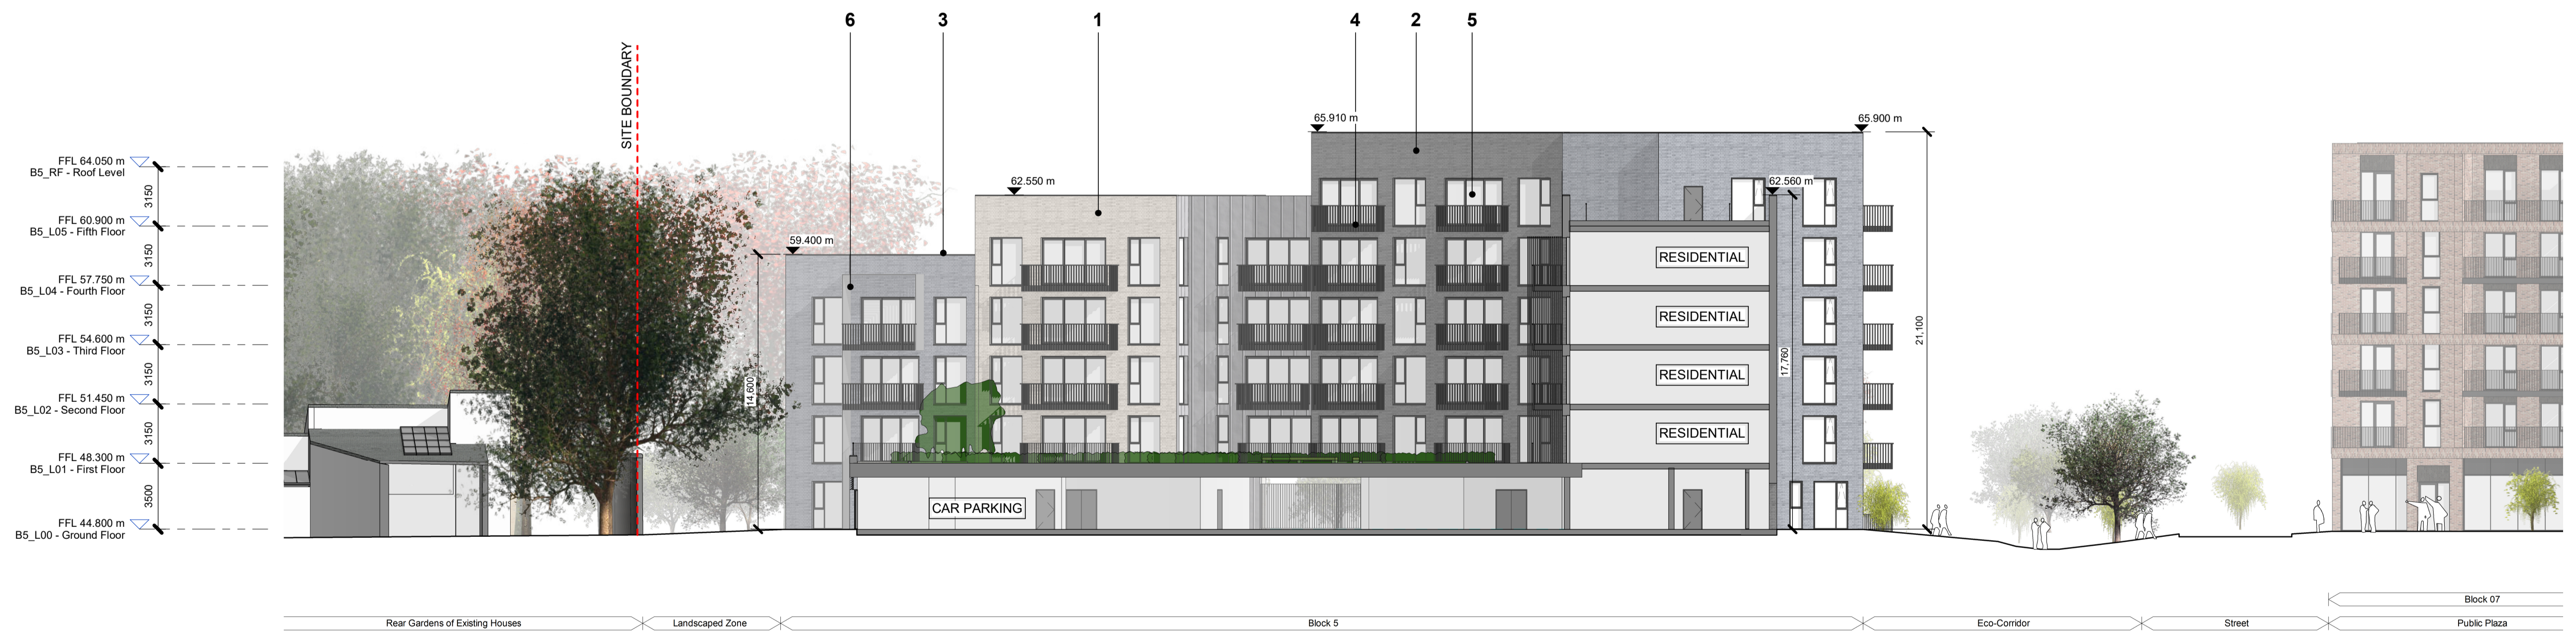

Block 05, N/S Section 02
1 : 200

Notes:
 - Do not scale from this drawing. Use figured dimensions in all cases.
 - Verify dimensions on site and report any discrepancies to the Architect immediately.
 - This drawing is to be read in conjunction with the Architect's Specification.
 - © This drawing is copyright and may only be reproduced with the Architect's permission.

Drawing Notes:

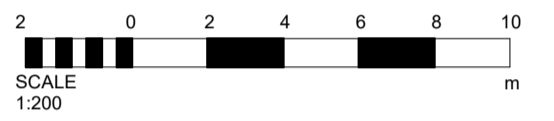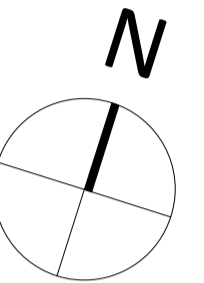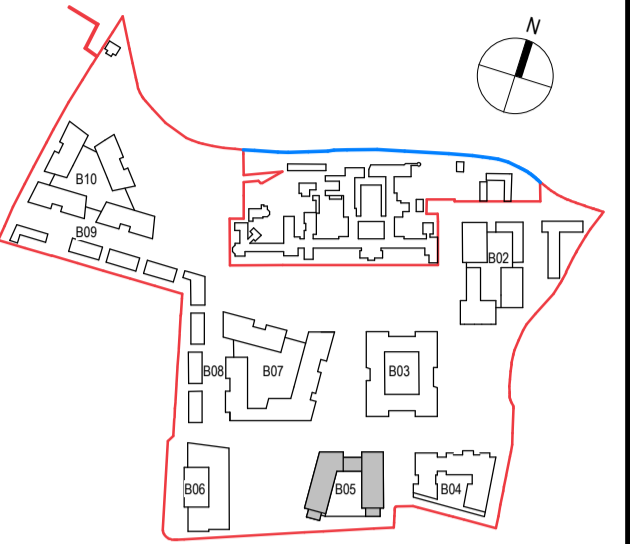

Material Legend

- 01 SELECTED LIGHT BRICK
- 02 SELECTED DARK BRICK
- 03 SELECTED CAPPING
- 04 SELECTED METAL RAILING
- 05 SELECTED DOORS AND WINDOWS
- 06 SCREENED BALCONY
- 07 INSET BRICK PANEL

P03.08	23/03/22	NM	SHD Planning Application
Rev.	Date	Drawn	Details of Issue / Revision
			Issues & Revisions



Dartry Mills,
 Dartry Road
 Dublin 6,
 D06 Y0E3
 T: +353 (0)1 498 7000
 W: www.reddyarchitecture.com
 E: info@reddyarchitecture.com

Client Details:
Land Development Agency

Project Details:
Dundrum Central Development
Dundrum Road
Dublin 14

Drawing Title:
Block 05, GA Sections 02

Job No.	Sheet Size:	Scale @A1:
P19-233D	A1_Landscape	1 : 200
Issue Date:	Drawn By:	Reviewed By:
23/03/22	T. Bergin	D. McDowell

Status	Purpose of Issue
S3	SHD Planning Application
Project-Originator-Zone-Level-Type-Role-Classification-Number	Revision
DCD-RAU-02-B05_XX-DR-A-3502	P03.08