


GA North Elevation - Part V 1 : 200



GA South Elevation - Part V 1 : 200

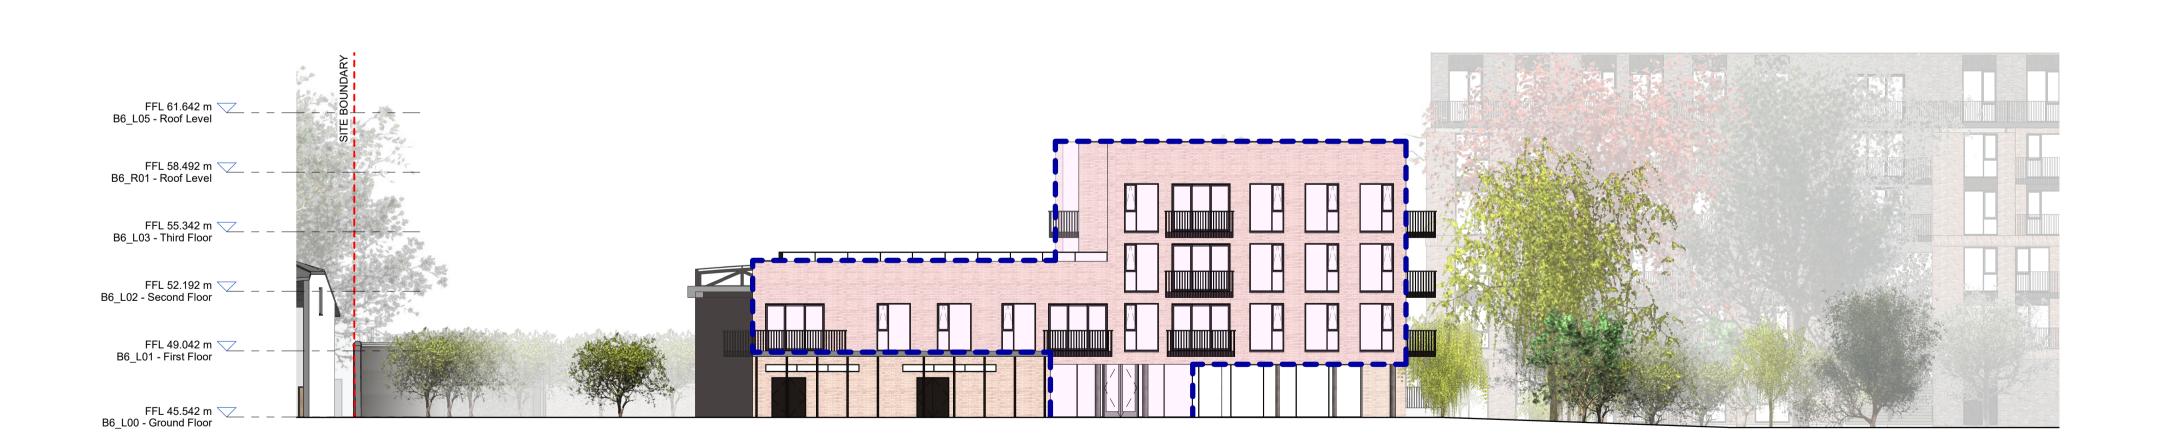