


Notes:
 - Do not scale from this drawing. Use figured dimensions in all cases.
 - Verify dimensions on site and report any discrepancies to the Architect immediately.
 - This drawing is to be read in conjunction with the Architect's Specification.
 - © This drawing is copyright and may only be reproduced with the Architect's permission.

Drawing Notes:

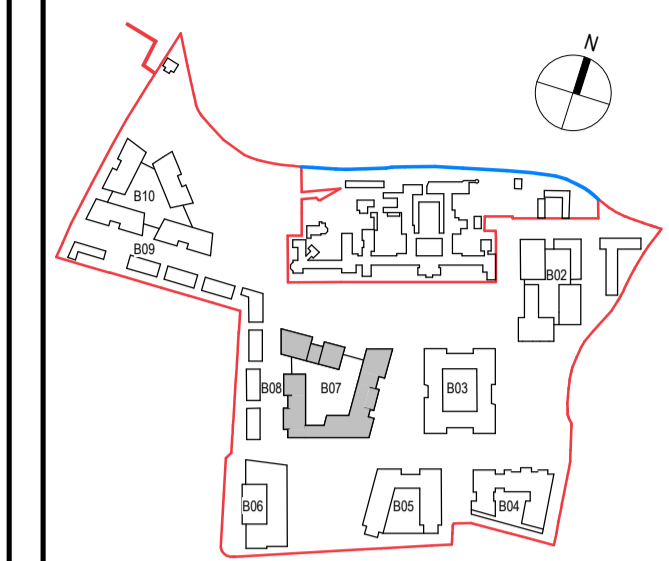

L00-L04
1 : 2000

L05
1 : 2000




L01
1 : 2000


L02-L05
1 : 2000




L00-L01
1 : 2000

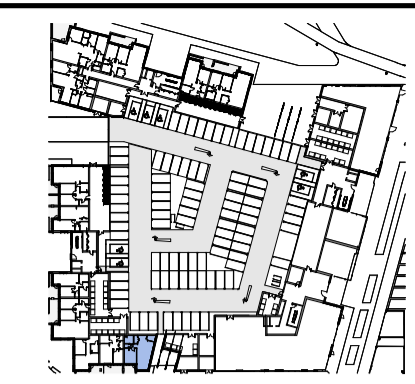


L00
1 : 2000

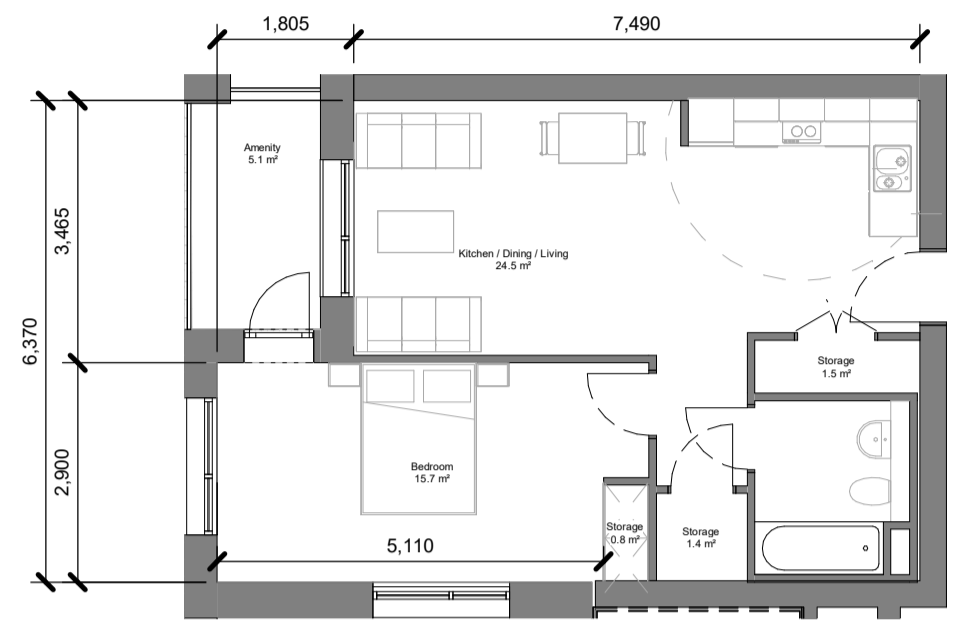


1B2P_A
1 : 100

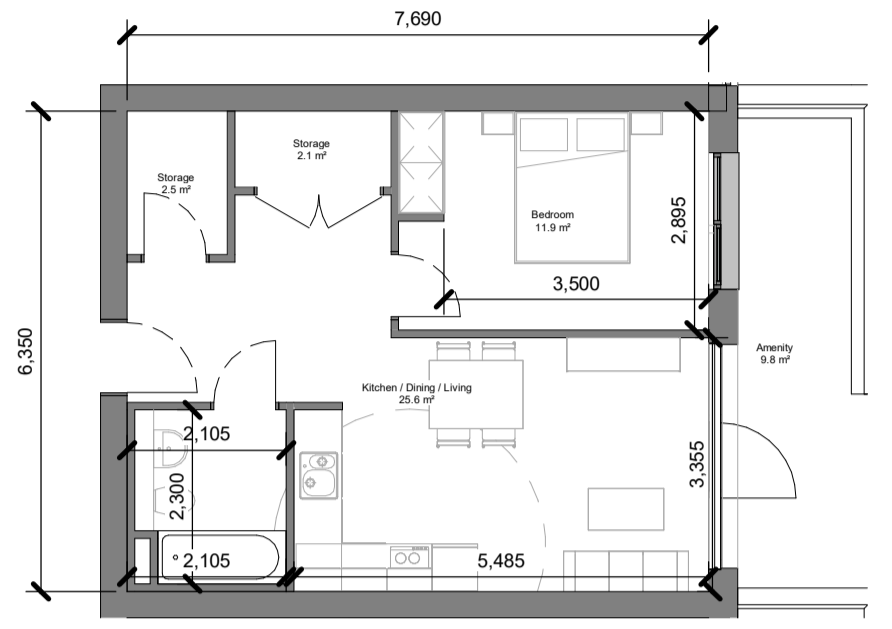


1B2P_B
1 : 100

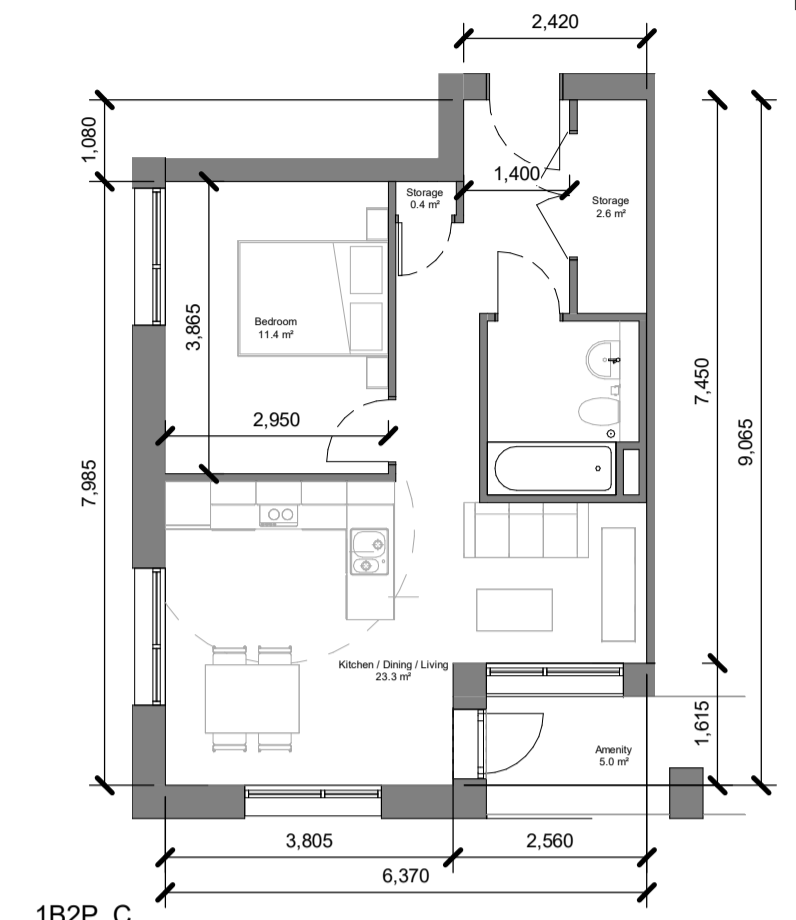

1B2P_C
1 : 100

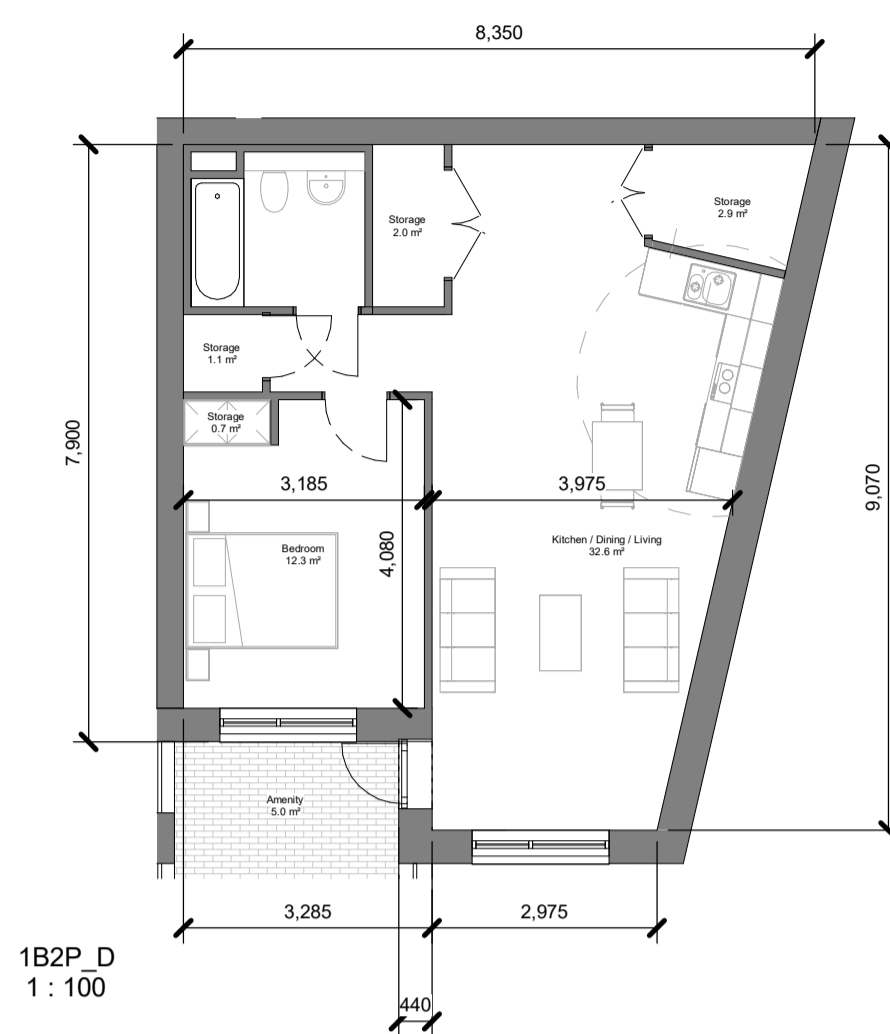

1B2P_D
1 : 100

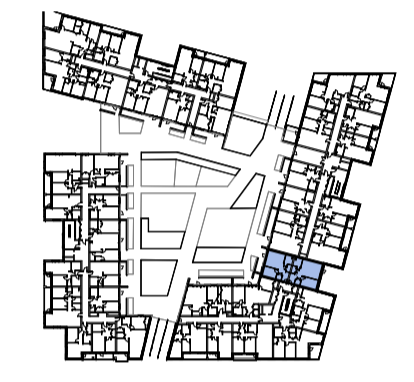

L01-L05
1 : 2000



L01
1 : 2000



L00-L04
1 : 2000


L05
1 : 2000




L01-L04
1 : 2000




L05
1 : 2000

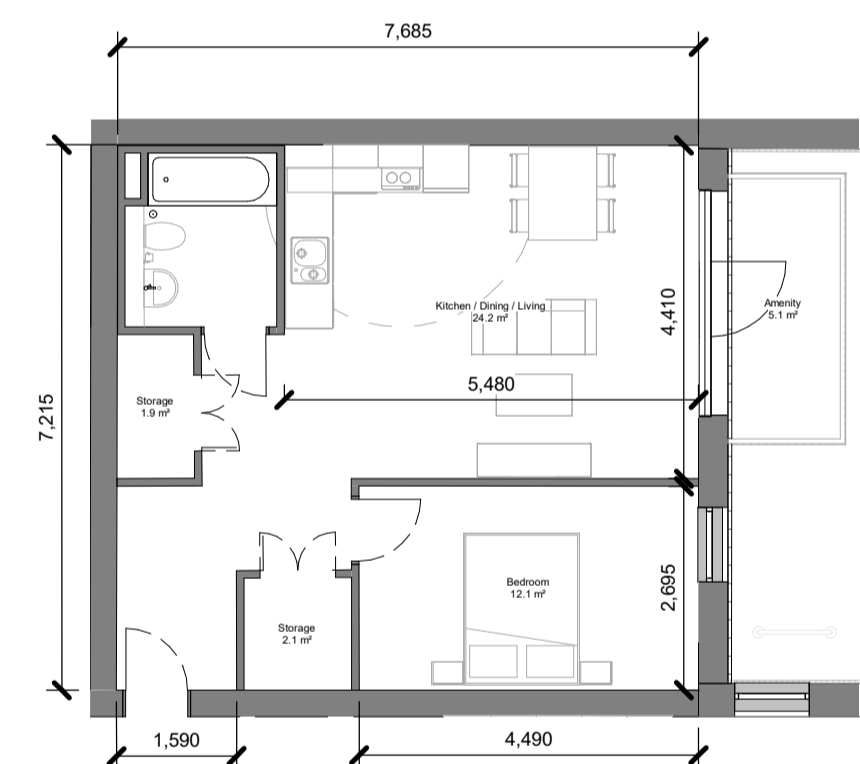


1B2P_E
1 : 100

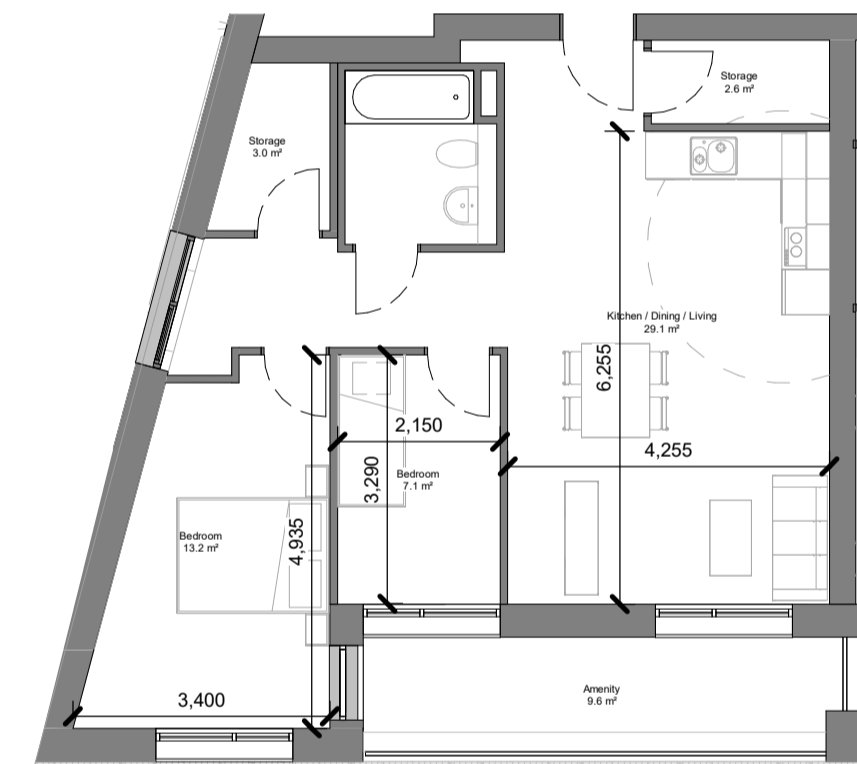

2B3P_A
1 : 100

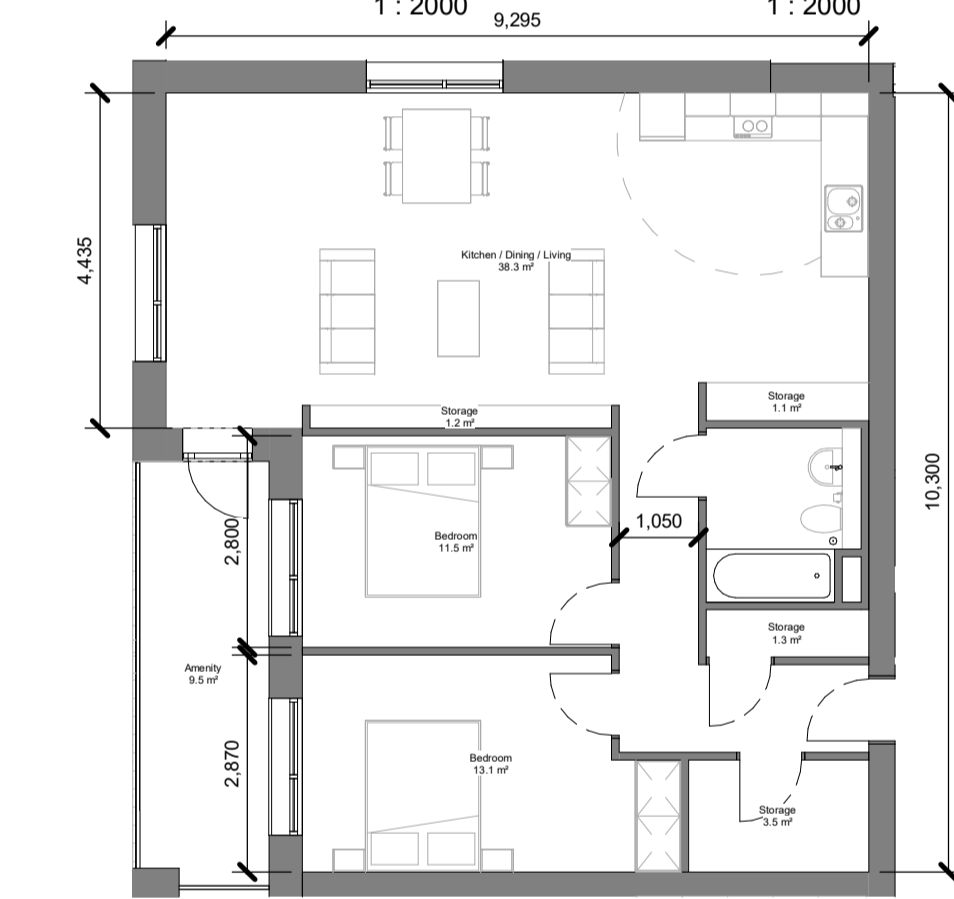

2B4P_A
1 : 100

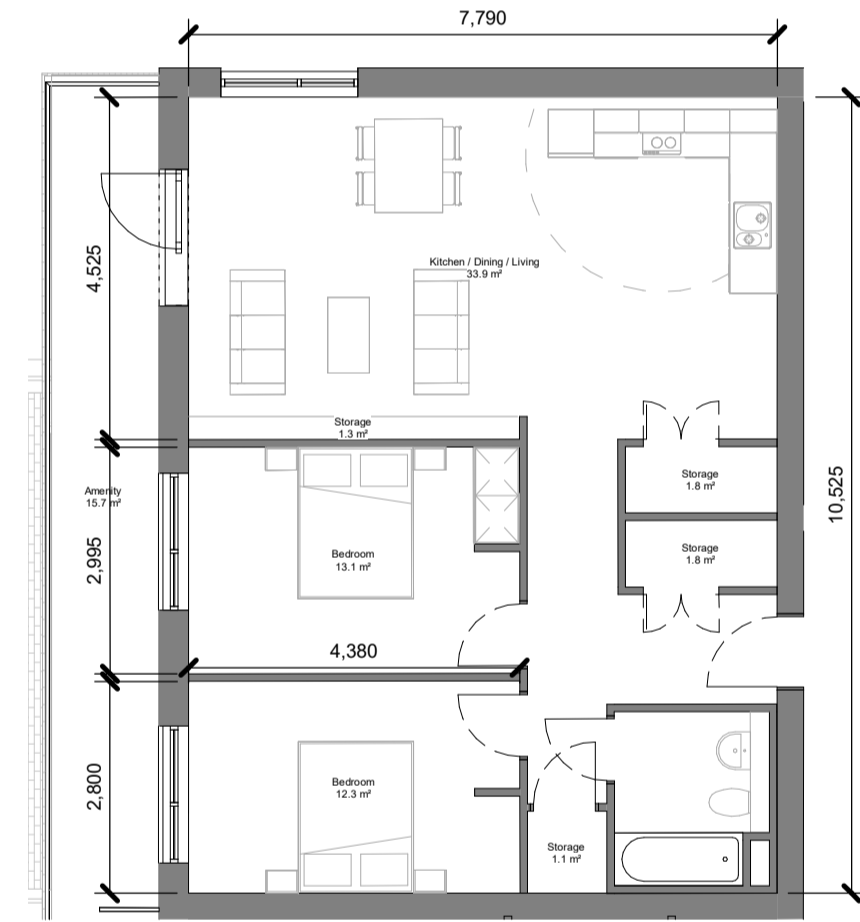

2B4P_M
1 : 100




L01
1 : 2000



L01-L04
1 : 2000


L05
1 : 2000

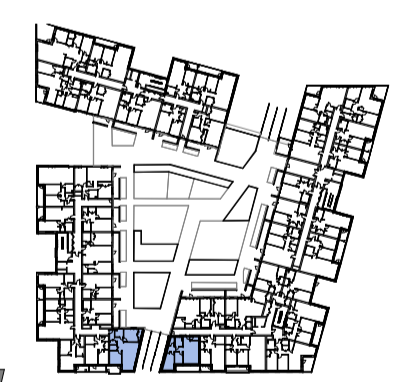

L01-L02
1 : 2000




L01-L05
1 : 2000

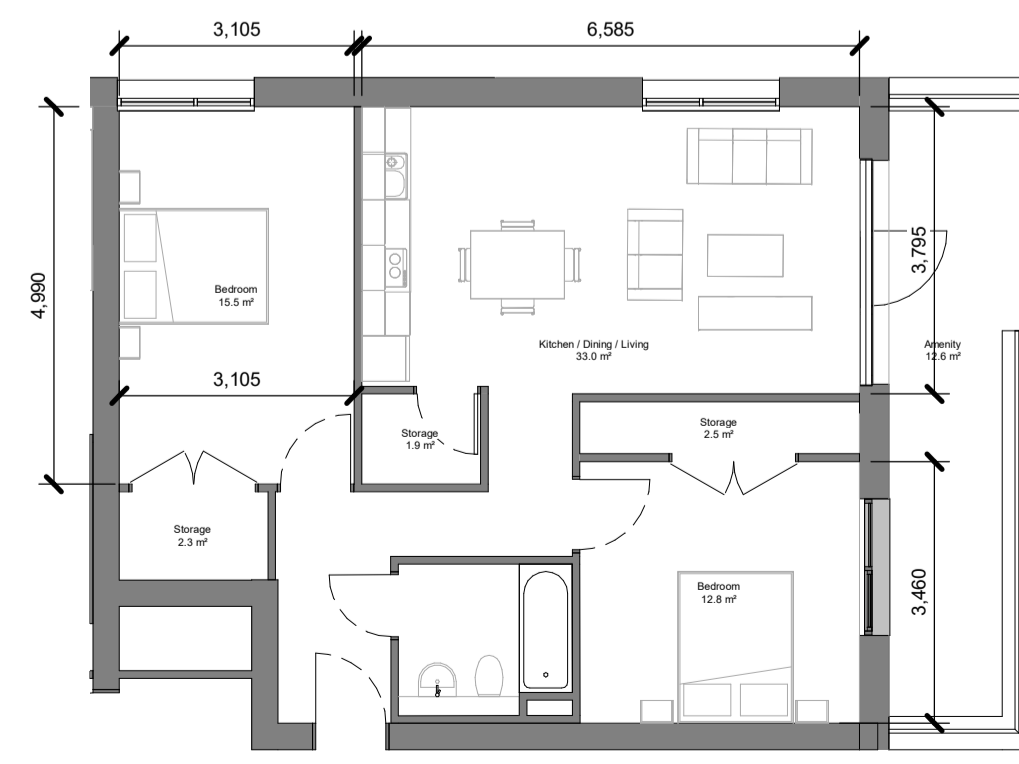


2B4P_B
1 : 100



2B4P_C
1 : 100

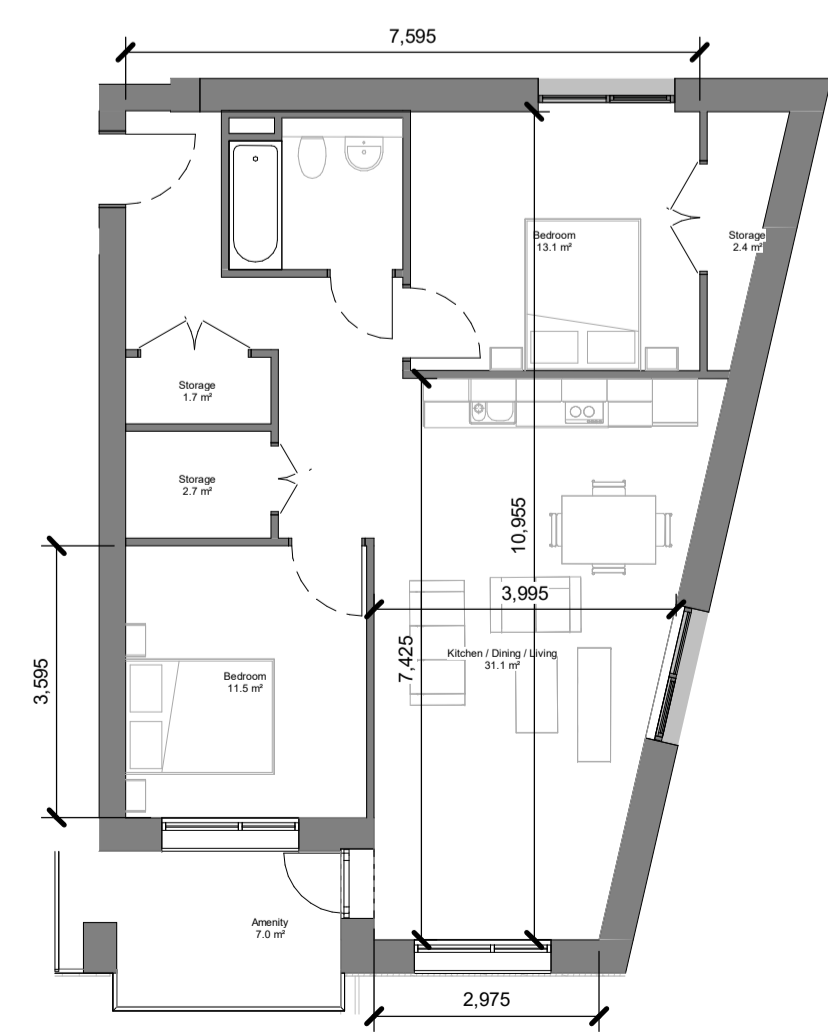

2B4P_D
1 : 100

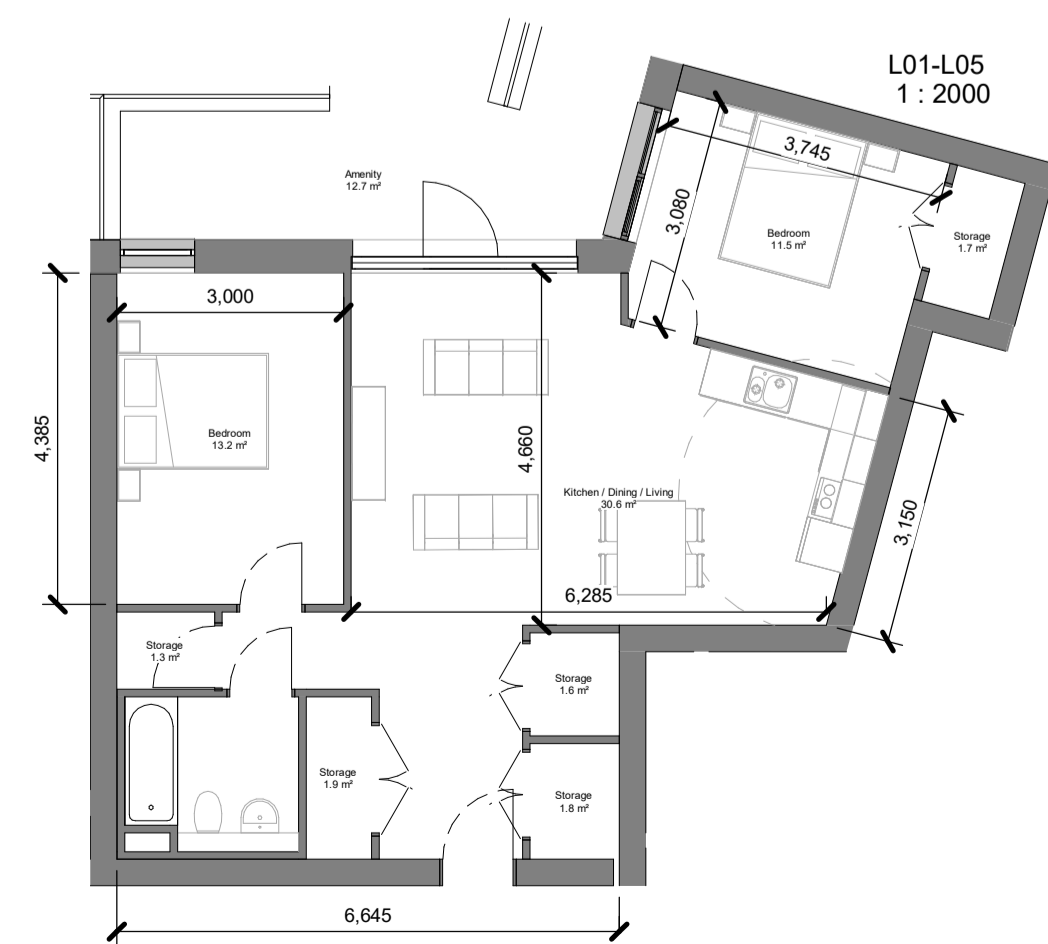

2B4P_E
1 : 100

Rev.	Date	Drawn	Details of Issue / Revision

Issues & Revisions



Carthy Mills,
 Darity Road
 Dublin 6,
 D06 Y0E3
 T: +353 (0)1 498 7000
 W: www.reddyarchitecture.com
 E: info@reddyarchitecture.com

Client Details:
 Land Development Agency

Project Details:
 Dundrum Central Development
 Dundrum Road
 Dublin 14

Drawing Title:
 Block 07, Typologies 01

Job No. P19-233D	Sheet Size A1_Landscape	Scale @A1: As indicated
Issue Date: 19/11/21	Drawn By: M. McGuire	Reviewed By: L. Wynne

Status S3	Purpose of Issue SHD Planning Application
Project-Originator-Zone-Level-Type-Role-Classification-Number DCD-RAU-02-B07_ZZ-DR-A-1720	Revision P03.08