





L01-L05
1: 2000

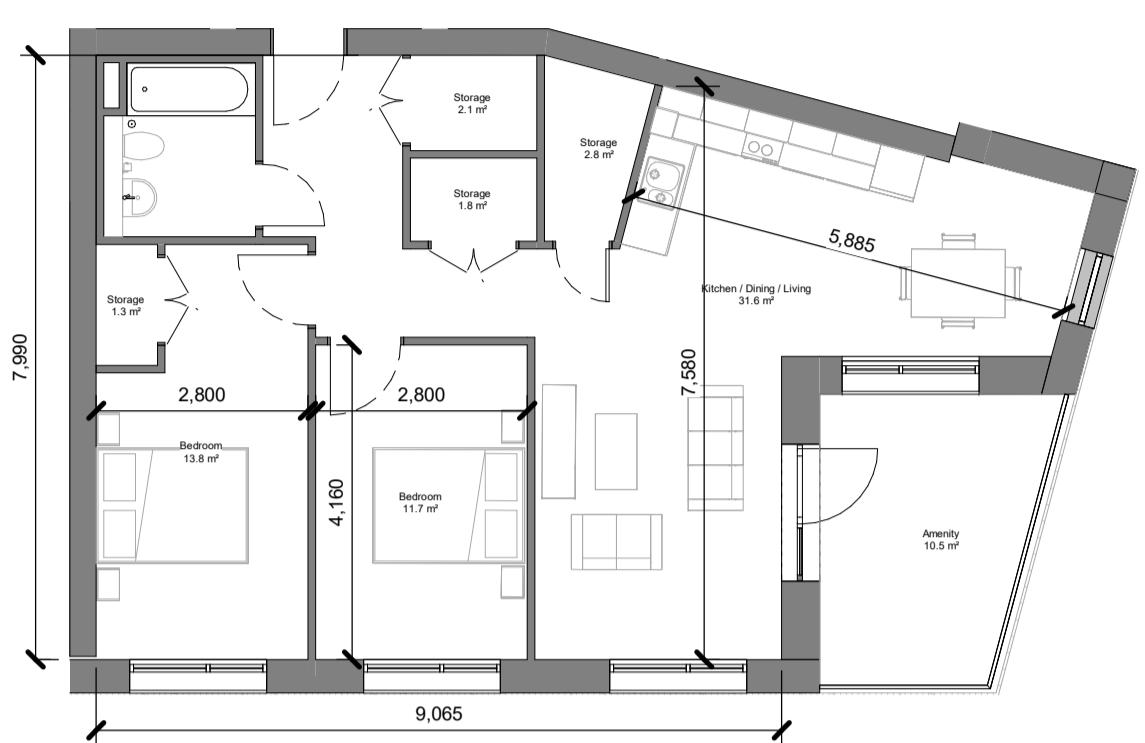


2B4P_F
1: 100




L01-L05
1: 2000

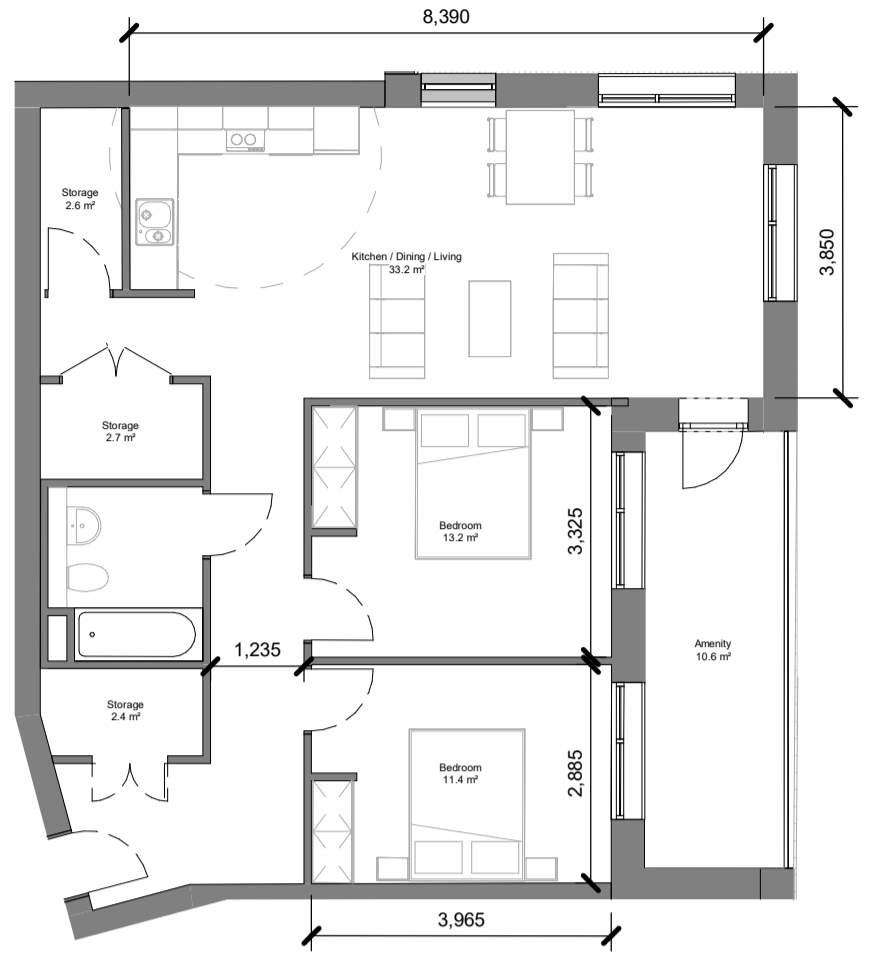

2B4P_G
1: 100

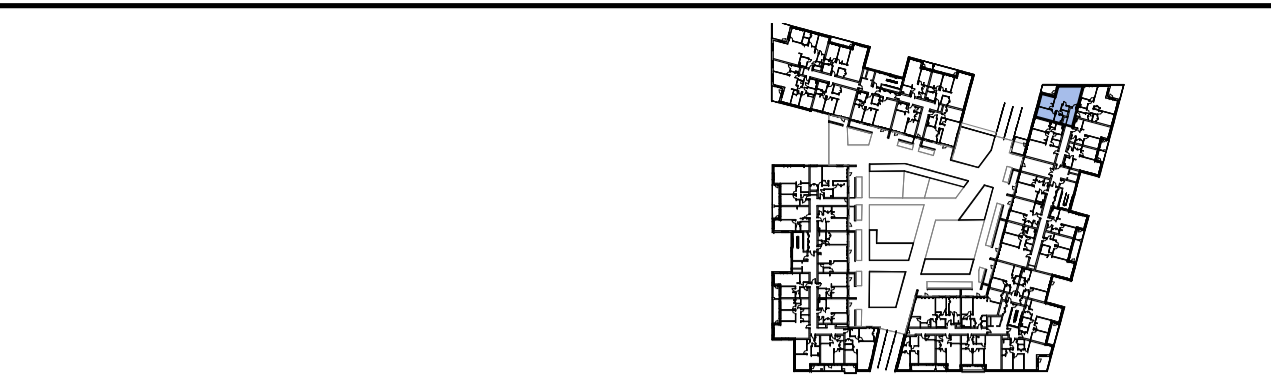


L01-L05
1: 2000

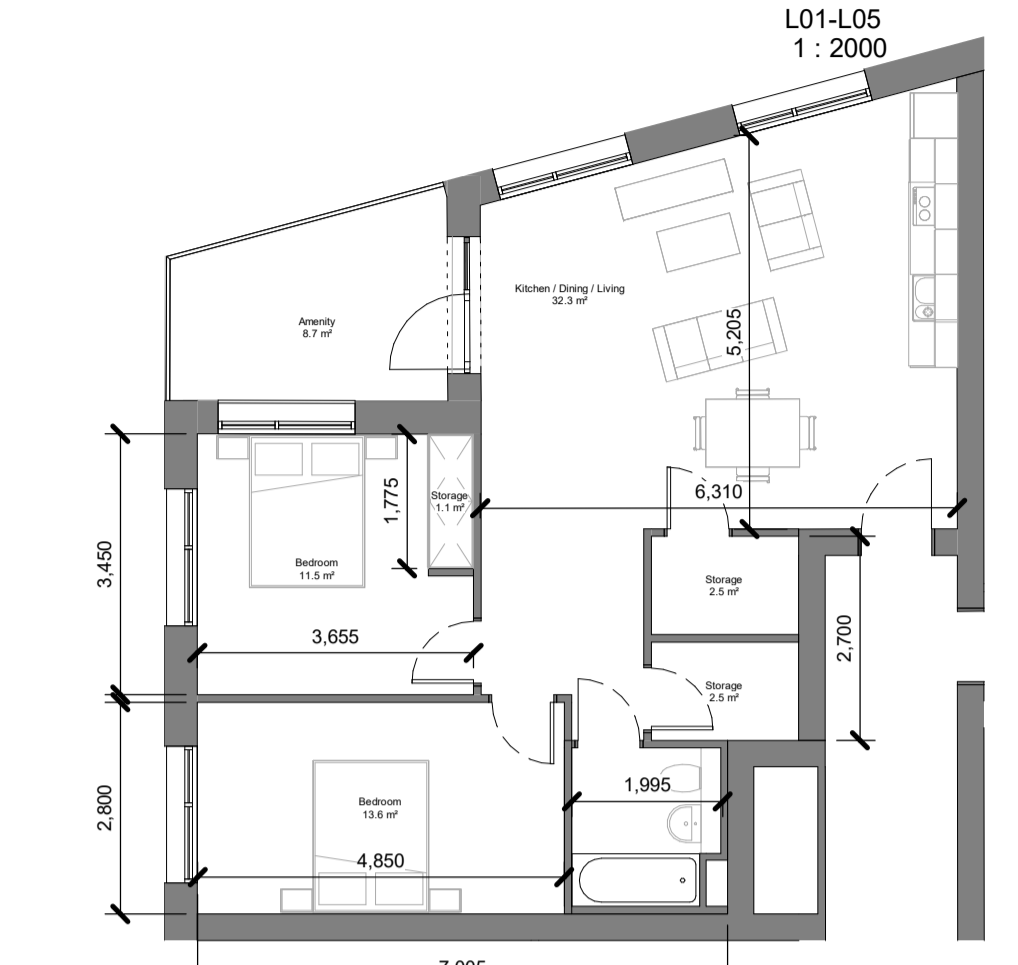


2B4P_H
1: 100




L01-L05
1: 2000

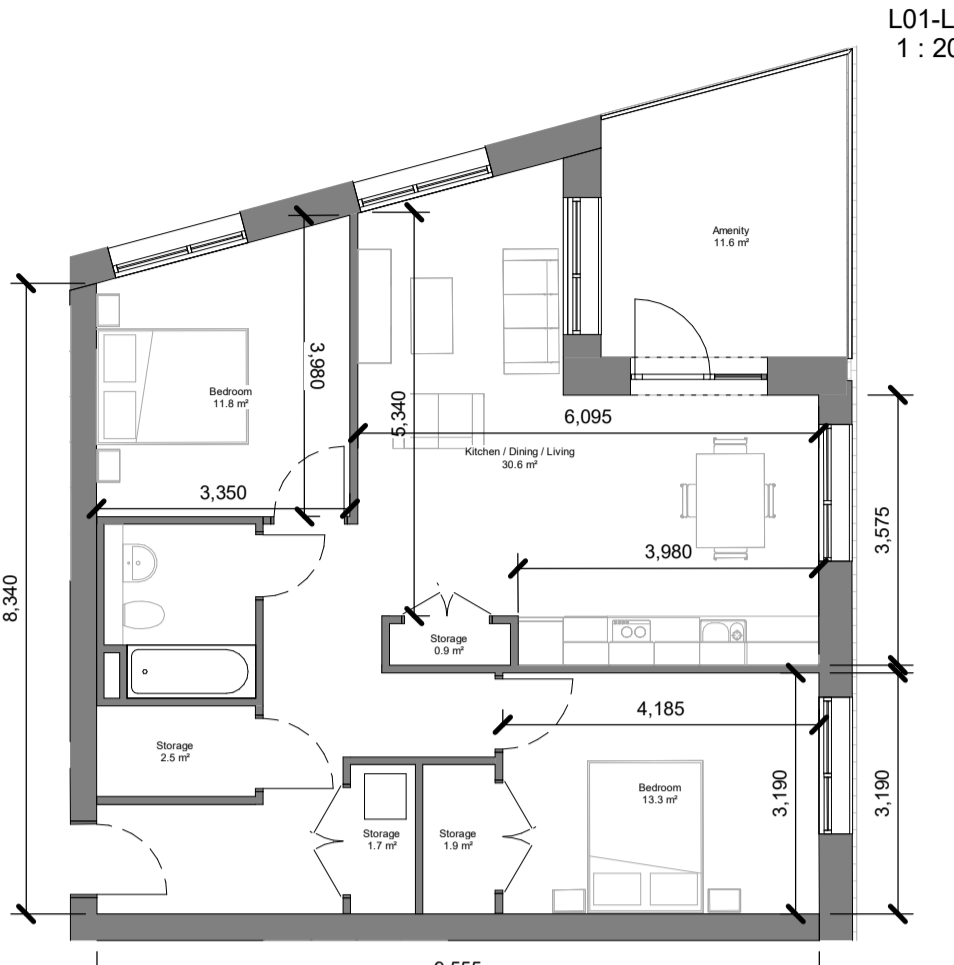


2B4P_I
1: 100

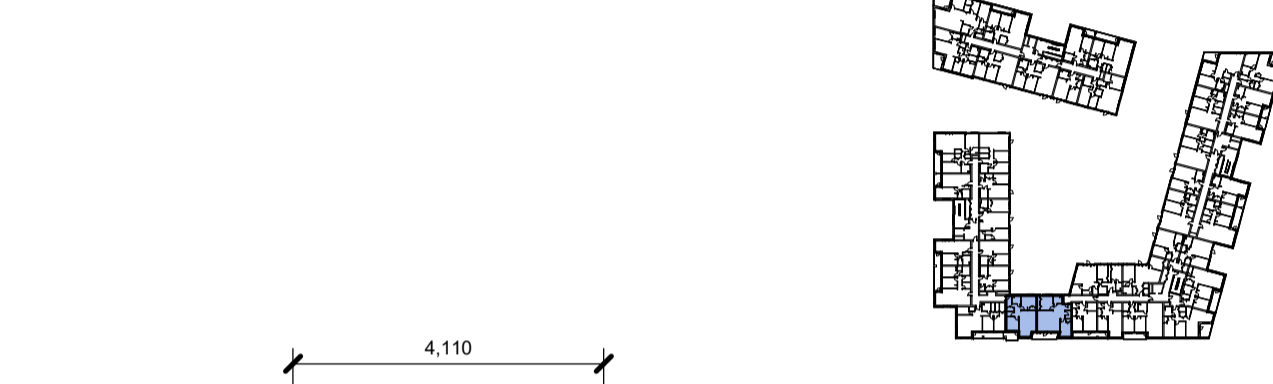


L03-L04
1: 2000

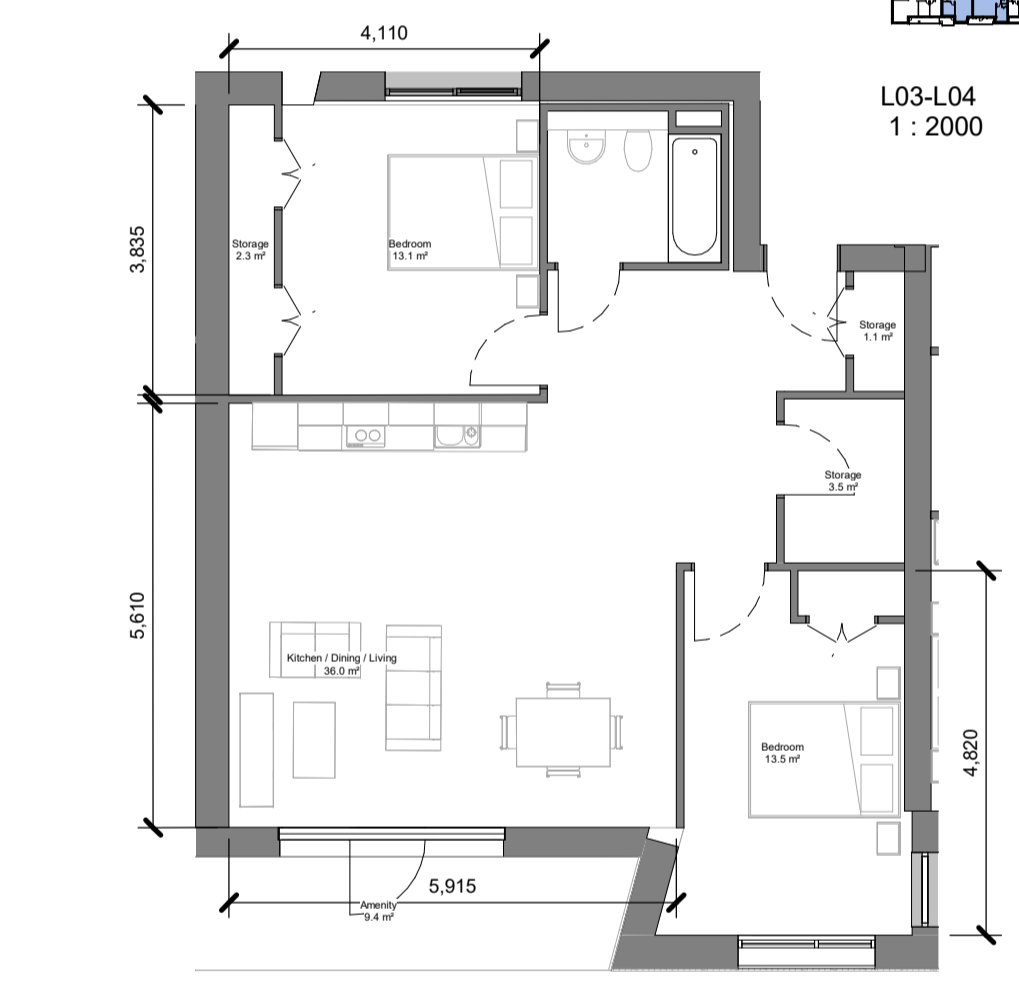

2B4P_J
1: 100

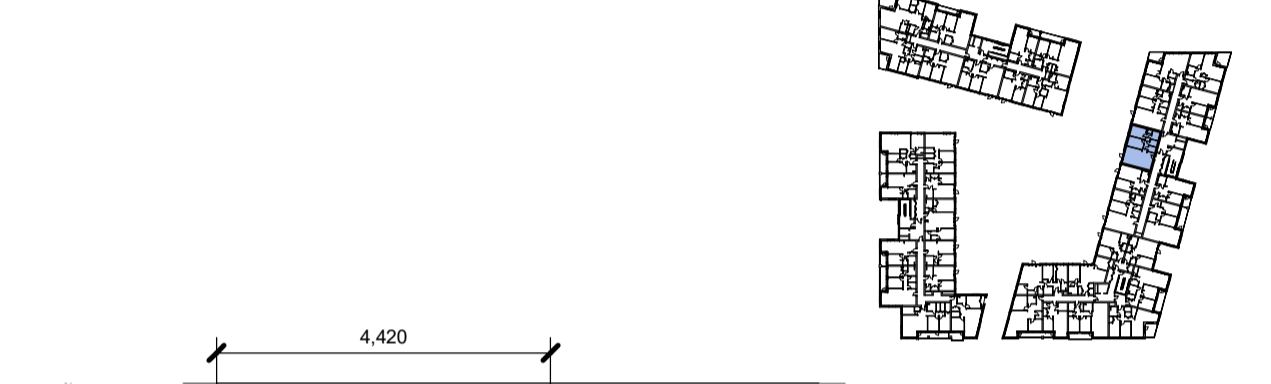


L02-L05
1: 2000

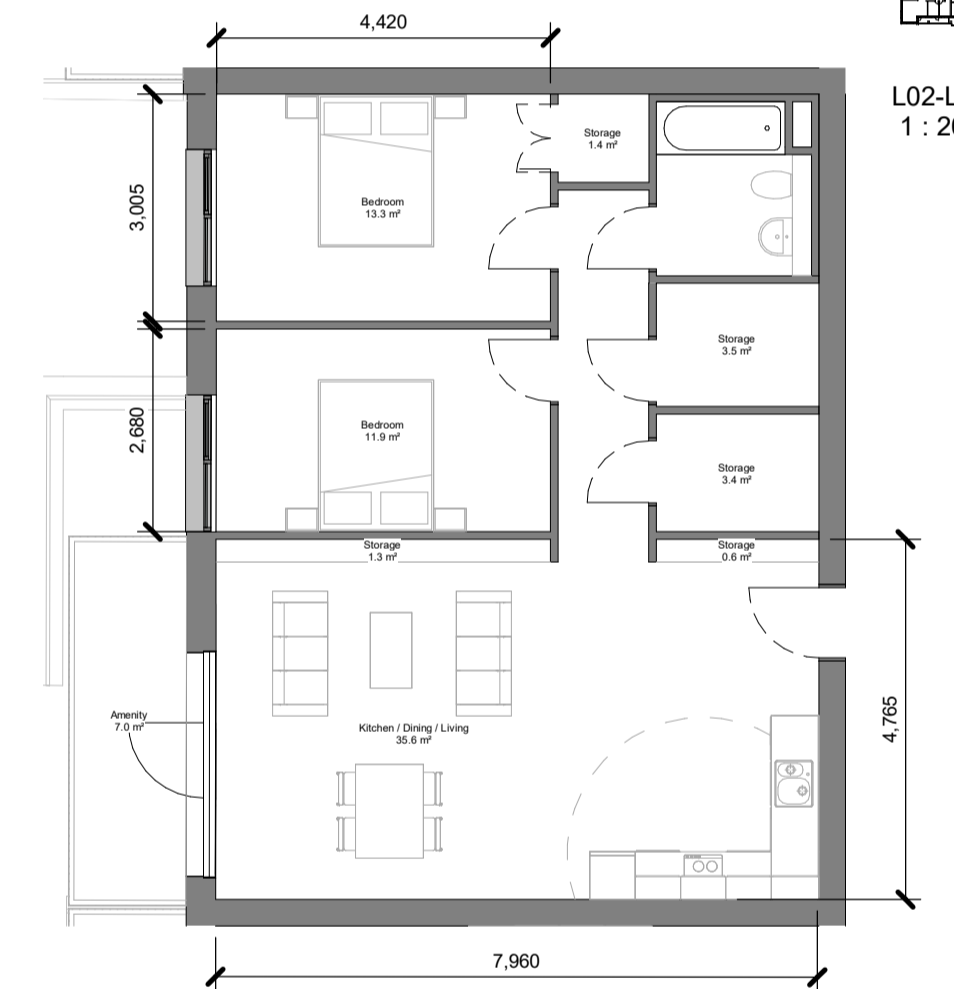

2B4P_K
1: 100




L05
1: 2000

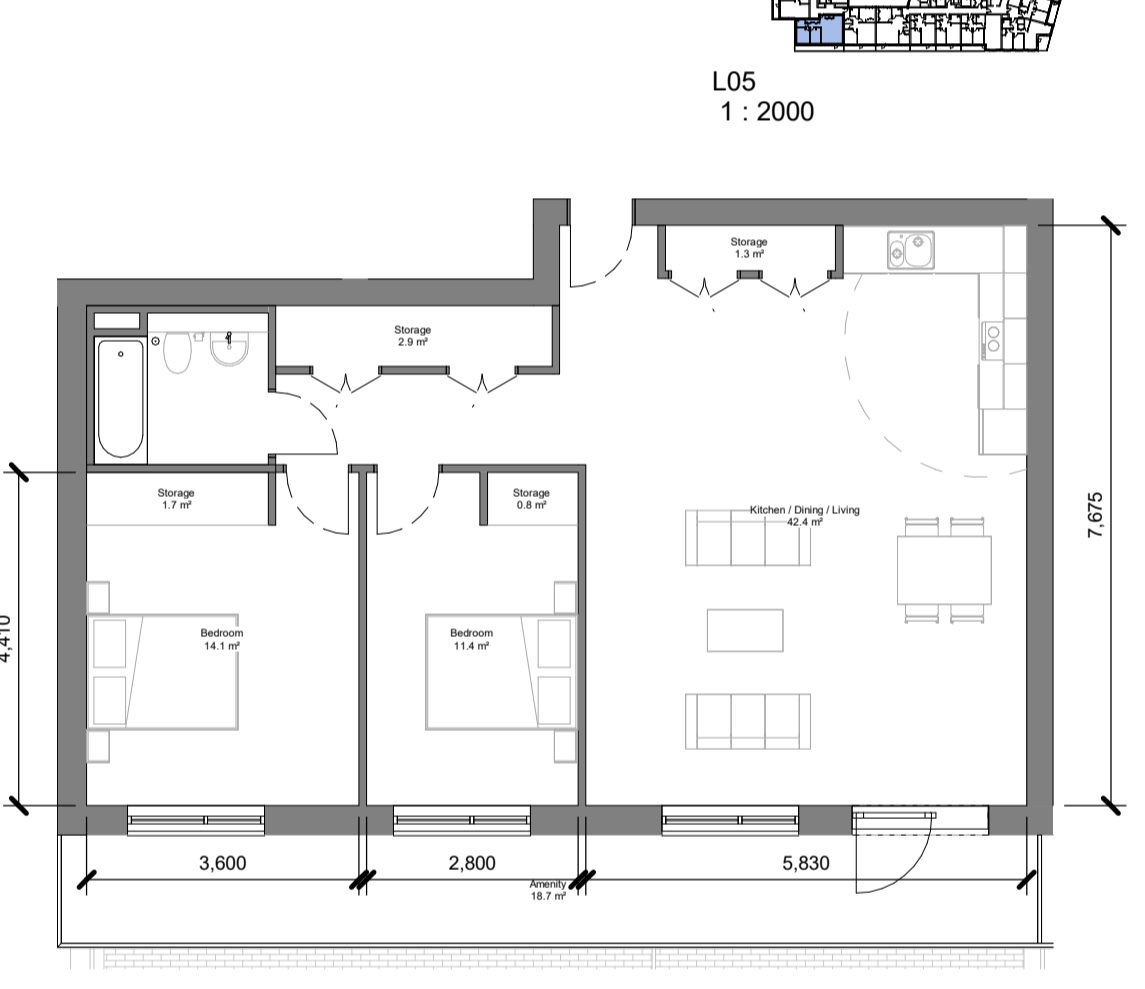

2B4P_L
1: 100




L00-L05
1: 2000

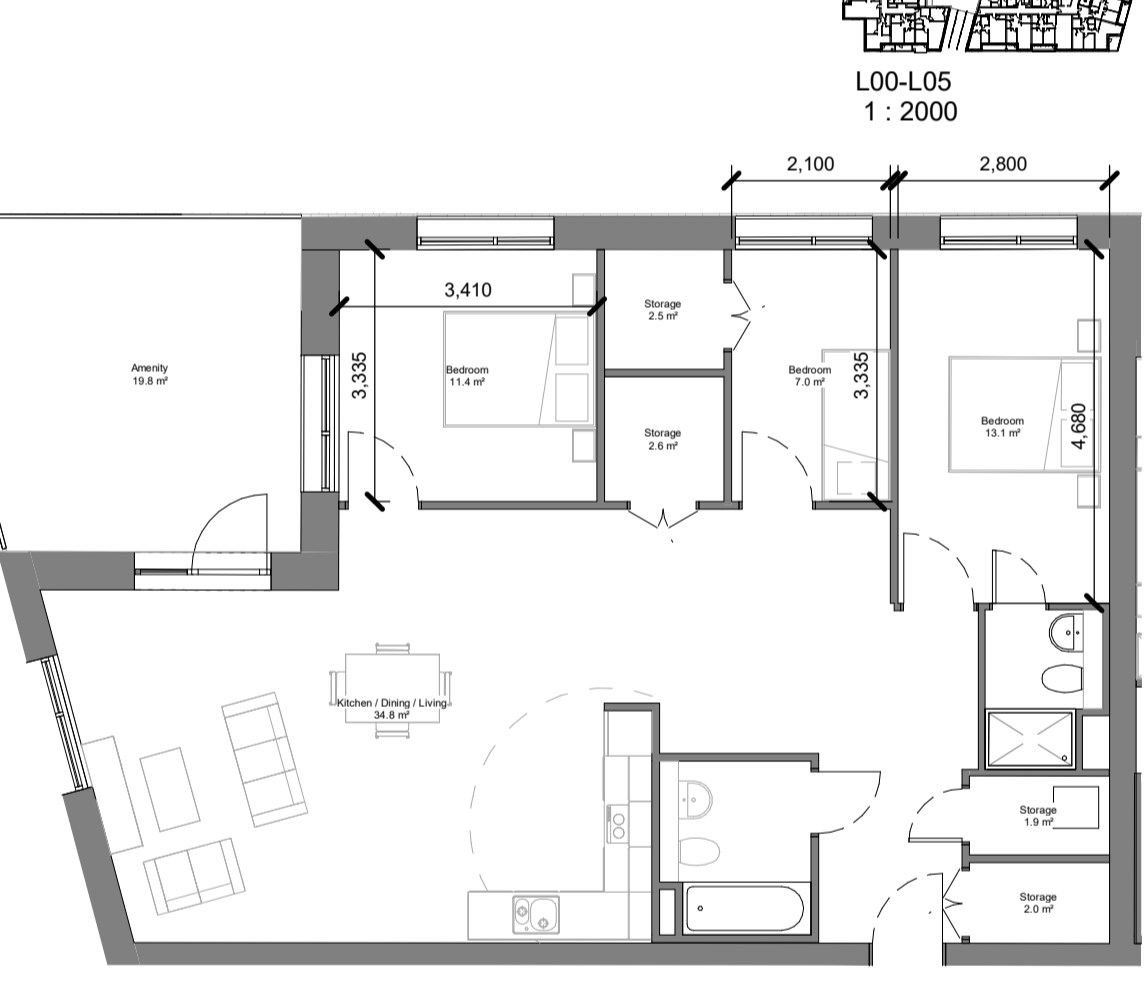

3B5P_A
1: 100




L00-L02
1: 2000

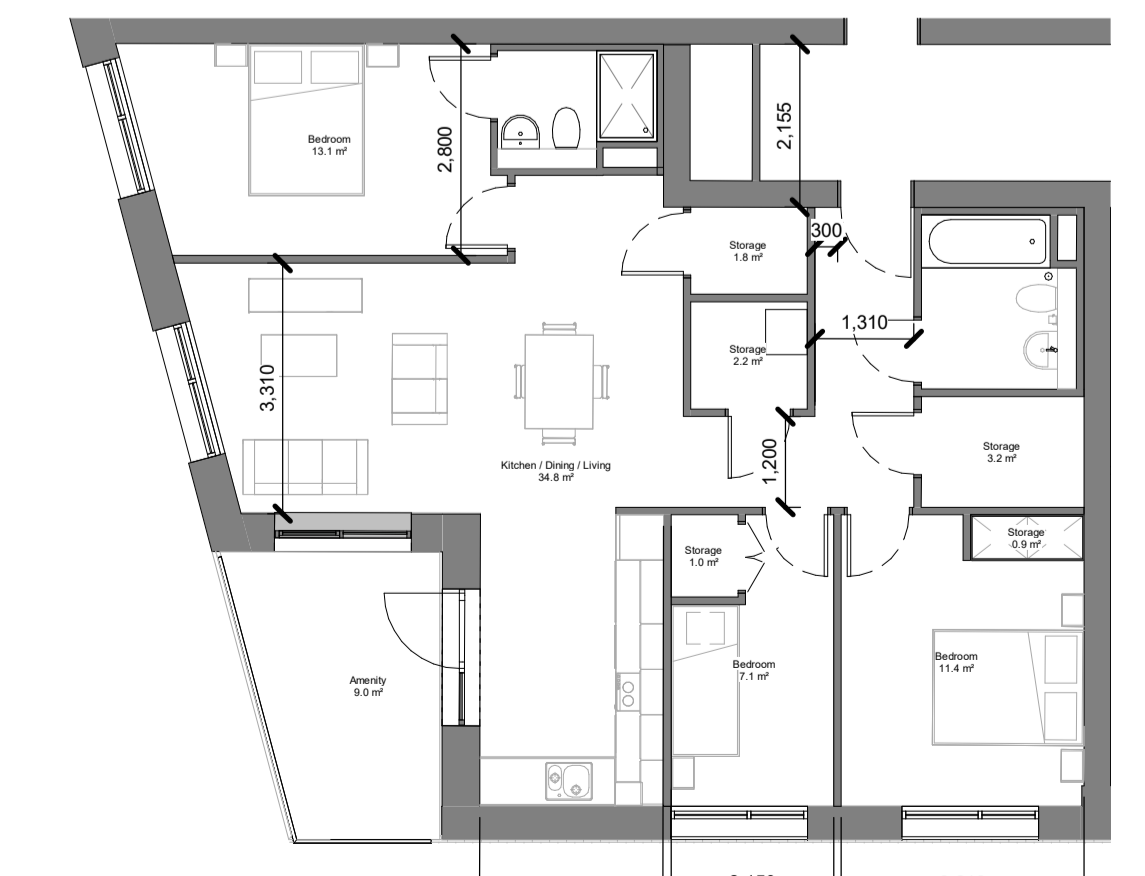

3B5P_B
1: 100




L01-L05
1: 2000

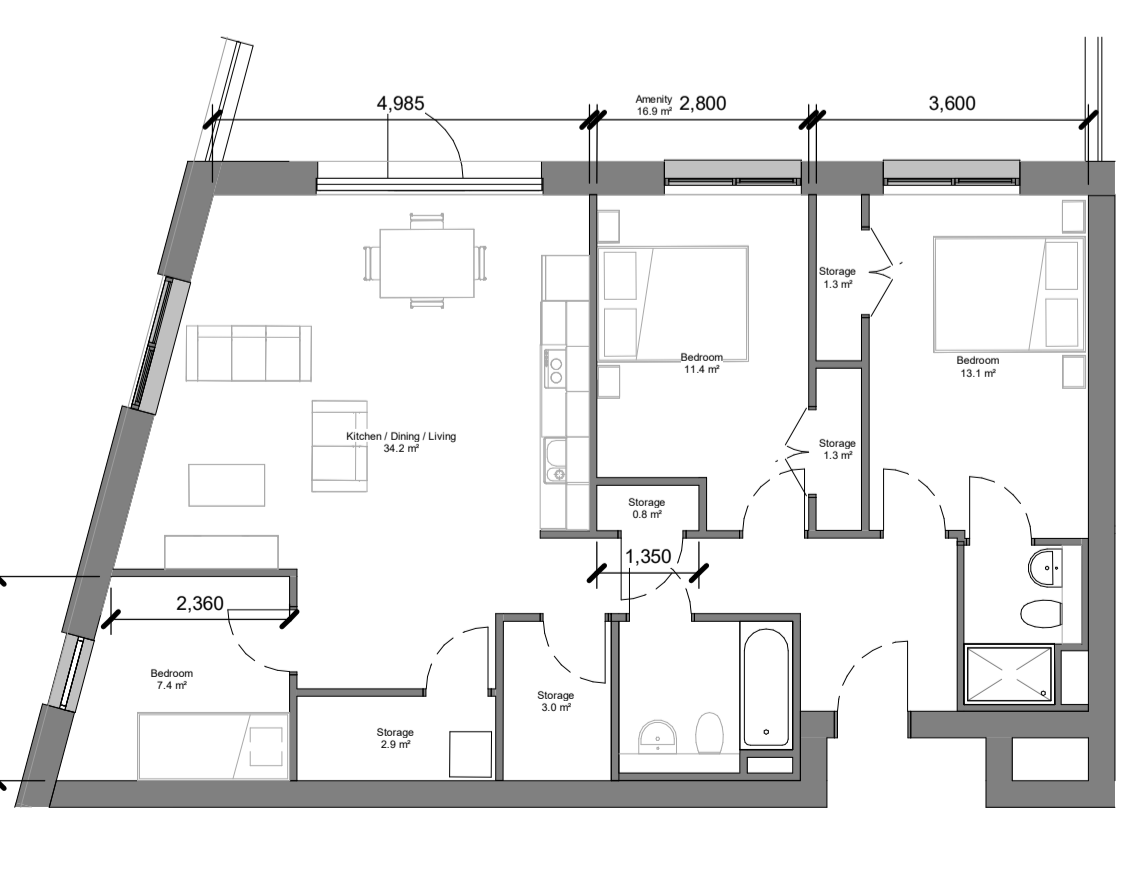


3B5P_C
1: 100




L02-L04
1: 2000

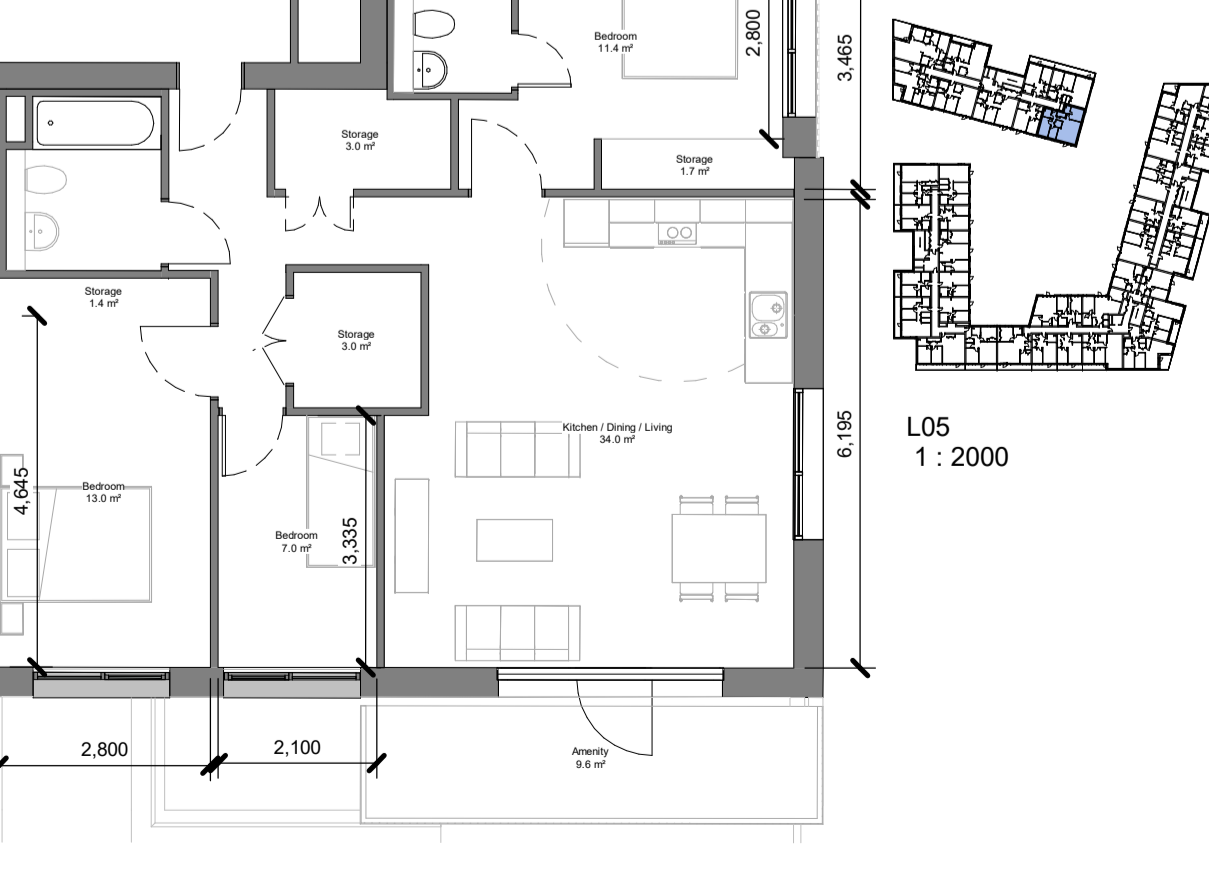

3B5P_D
1: 100

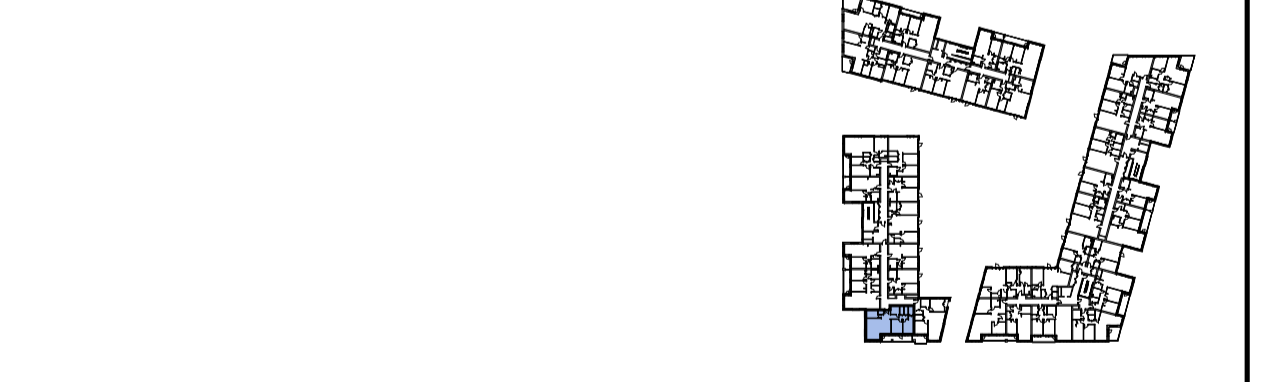


L02-L04
1: 2000

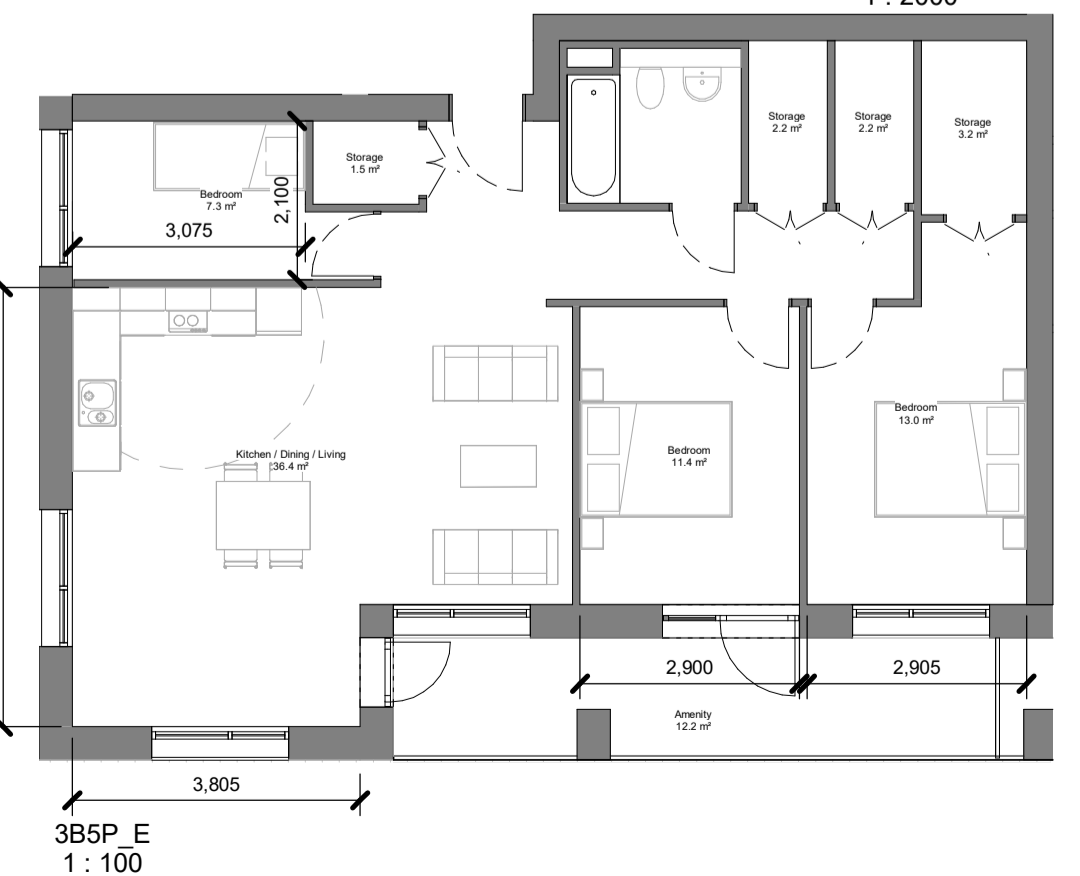

3B5P_E
1: 100

Notes:
 - Do not scale from this drawing. Use figured dimensions in all cases.
 - Verify dimensions on site and report any discrepancies to the Architect immediately.
 - This drawing is to be read in conjunction with the Architect's Specification.
 - © This drawing is copyright and may only be reproduced with the Architect's permission.

Drawing Notes:

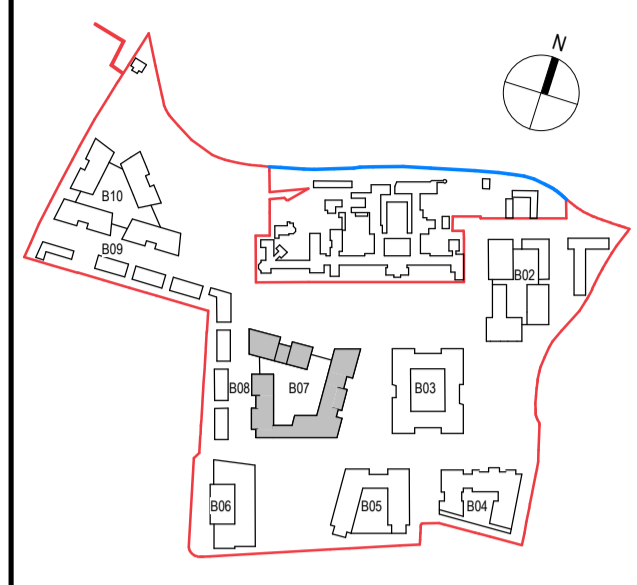

Rev.	Date	Drawn	Details of Issue / Revision
P03.08	23/03/22	MMG	SHD Planning Application



Client Details:
Land Development Agency

Project Details:
**Dundrum Central Development
 Dundrum Road
 Dublin 14**

Drawing Title:
Block 07, Typologies 02

Job No. P19-233D	Sheet Size A1_Landscape	Scale @A1: As Indicated
Issue Date: 01/05/22	Drawn By: M. McGuire	Reviewed By: L. Wynne
Status S3	Purpose of Issue SHD Planning Application	
Project-Originator-Zone-Level-Type-Role-Classification-Number DCD-RAU-02-B07_ZZ-DR-A-1721		Revision P03.08