
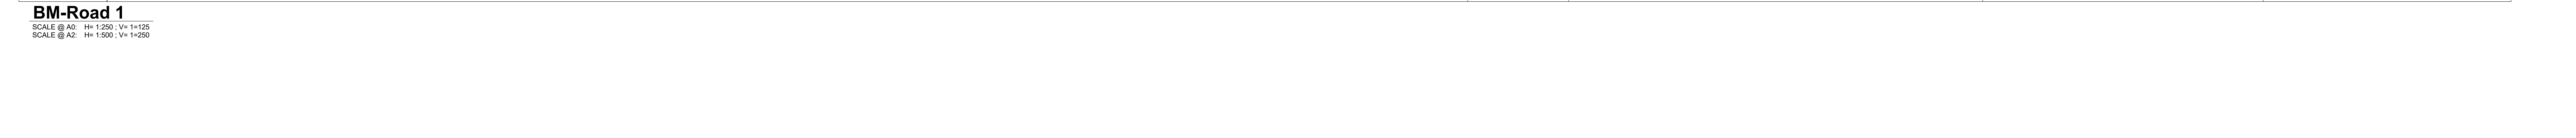
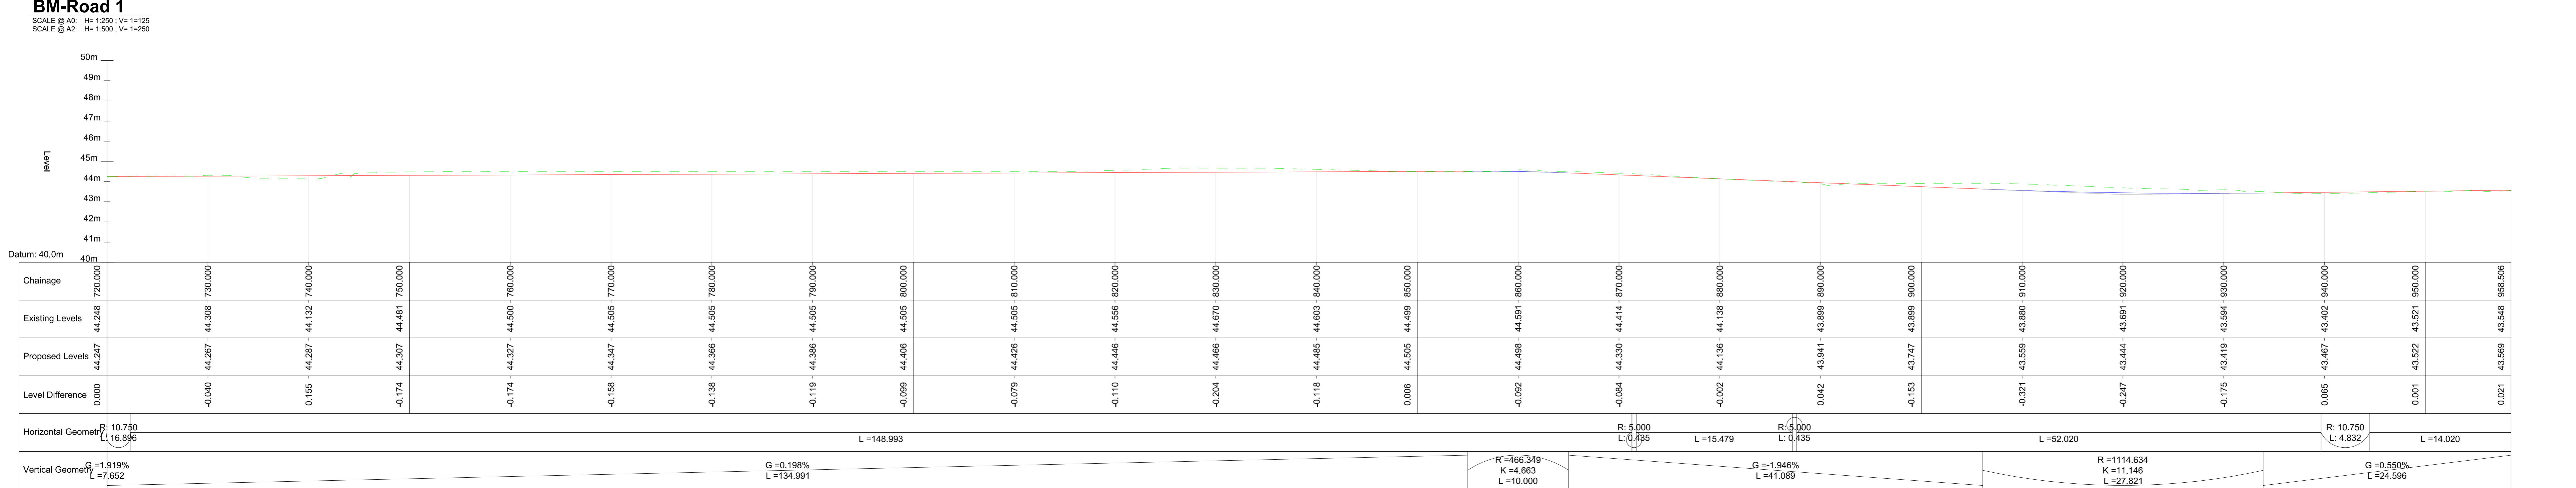
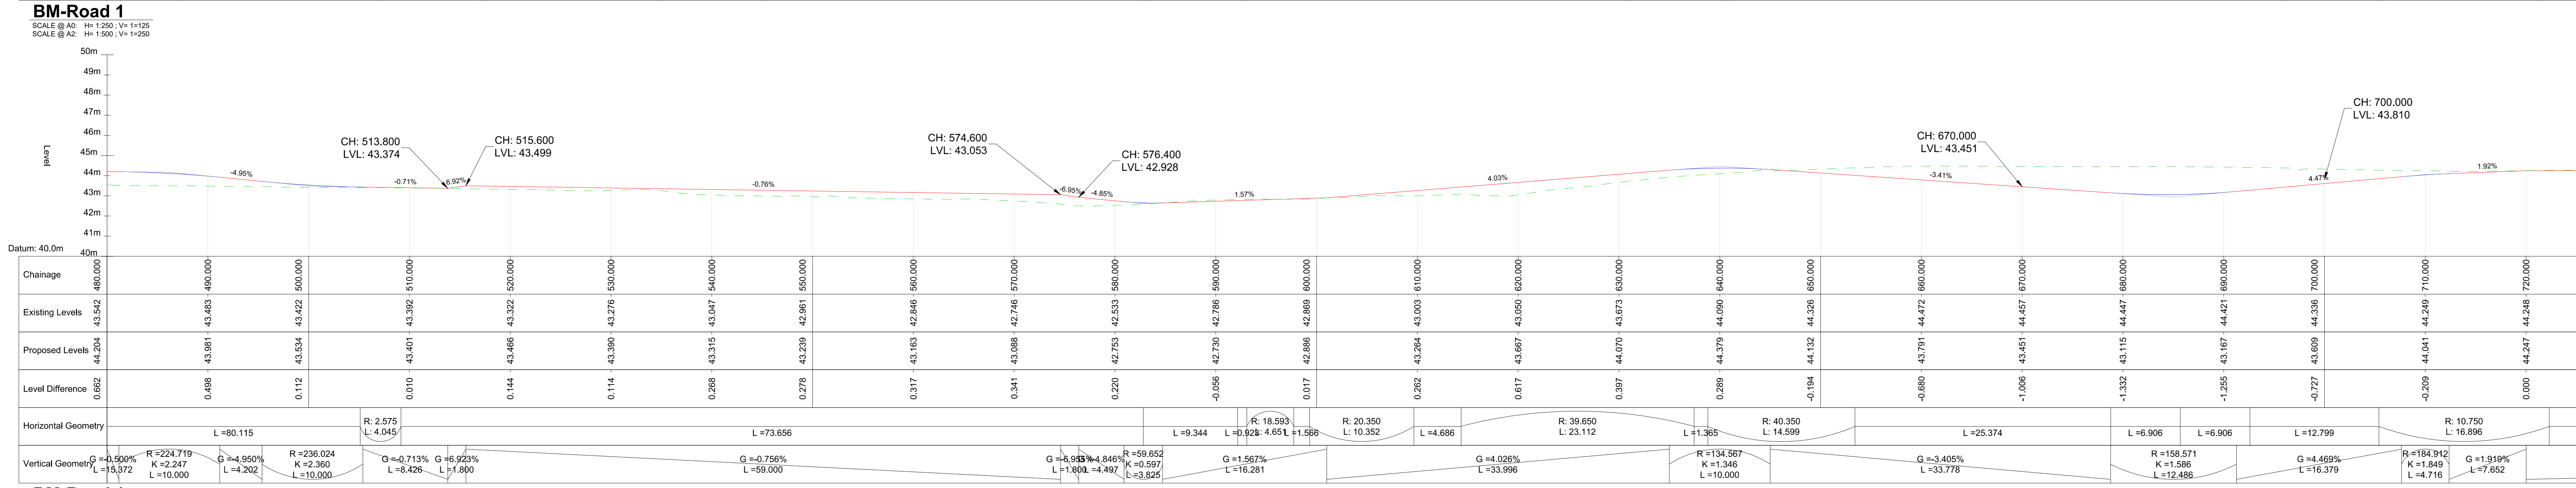
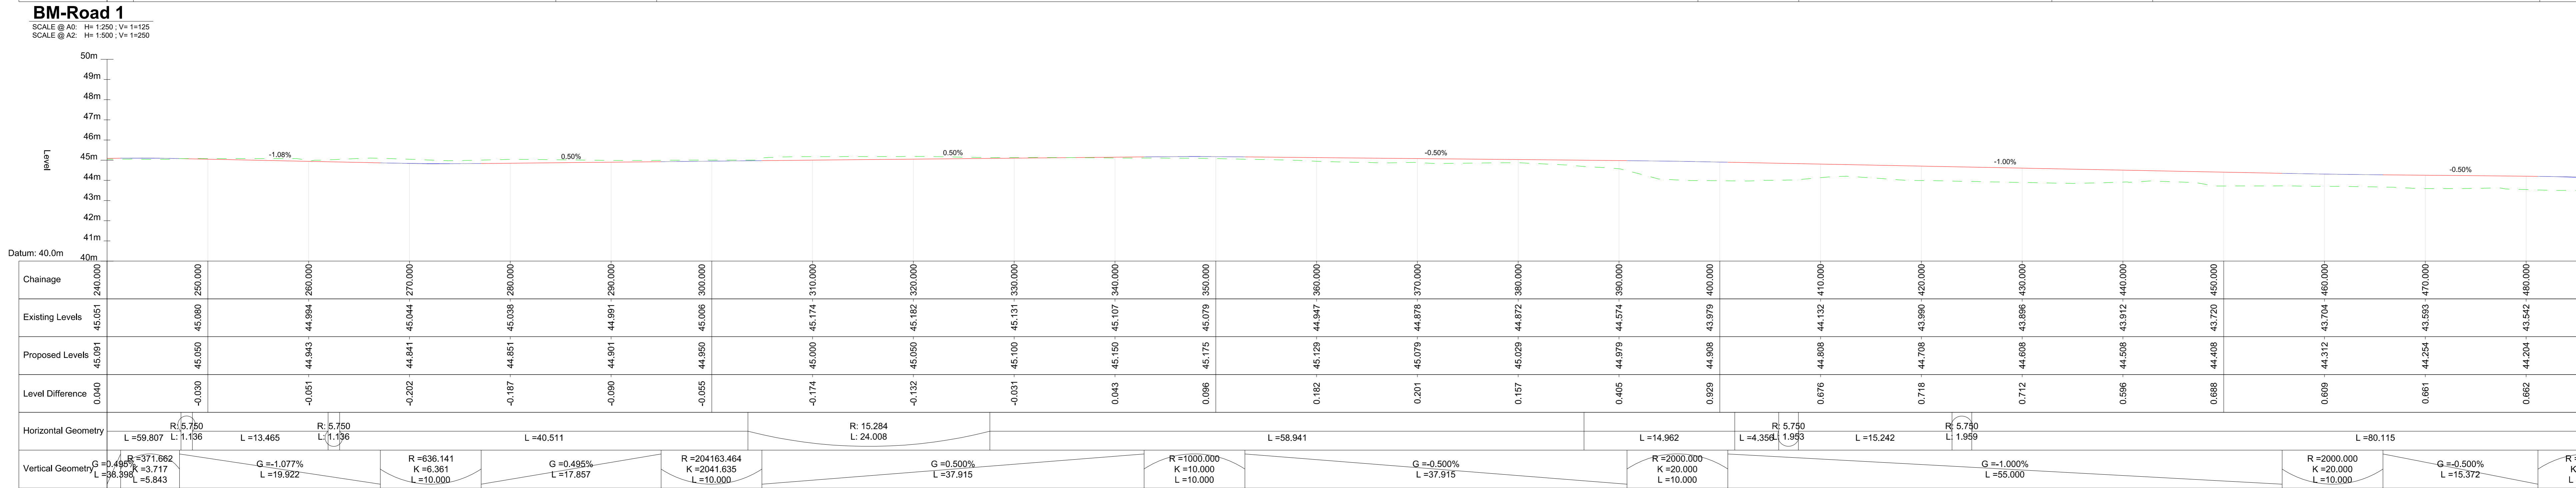


- THIS DRAWING IS TO BE READ IN CONJUNCTION WITH ALL ENGINEERS & ARCHITECTS DRAWINGS FIGURED DIMENSIONS ONLY (NOT SCALING) TO BE USED. WHERE A CONFLICT OF INFORMATION EXISTS OR IF IN ANY DOUBT - ASK.
- CONSULTANTS TO BE INFORMED IMMEDIATELY OF ANY DISCREPANCIES BEFORE WORK PROCEEDS.

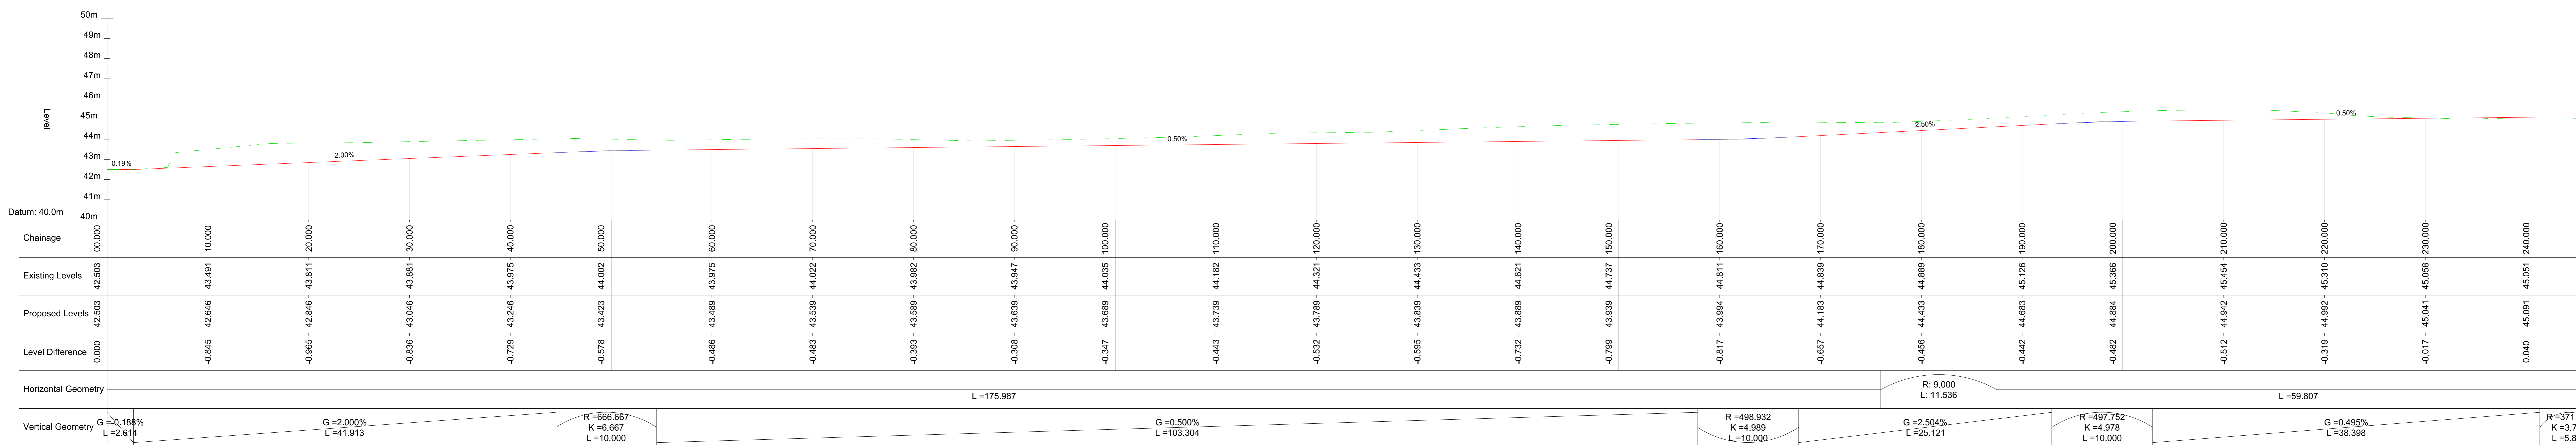

PL4	09.03.22	ISSUED FOR COMMENT	JG
PL3	21.12.21	ISSUED FOR COMMENT	JG
ISSUE	DATE	DESCRIPTION	BY
Project Engineer: JPC		Project Director: JPC	
BM STAGE			
PLANNING			
		Draft Office: Sandwell House, 55-56 Lower Sandwell Street, Duxley 2, Ince, Solihull, Birmingham, B37 7YU, UK Tel: (0121) 677 3200 Fax: (0121) 677 3164 London Office: 12 Mill Street, London SE1 2AY, United Kingdom Tel: (0204) 20 3700 2030	
Consulting Engineers, Civil, Structural, Project Management, E-mail: bm@bm.co.uk Web: www.bm.co.uk			
CLIENT			
LAND DEVELOPMENT AGENCY			
PROJECT TITLE		BM PROJECT No.	
DUNDRUM CENTRAL DEVELOPMENT		20.170	
PROJECT REFERENCE	SUBMITALITY	REVISION	
DCD-BMD-00-00-DR-C-1000	80	P1	
DRAWING TITLE			
ROADS LONG-SECTIONS (SHEET 1 OF 2)			
DRAWING REFERENCE	STATUS	REVISION	
DCD-BMD-ZZ-DR-C-1100	S0	PL4	