




- THIS DRAWING IS TO BE READ IN CONJUNCTION WITH ALL ENGINEERS & ARCHITECTS DRAWINGS FIGURED DIMENSIONS ONLY (NOT SCALING) TO BE USED. WHERE A CONFLICT OF INFORMATION EXISTS OR IF IN ANY DOUBT - ASK.
- CONSULTANTS TO BE INFORMED IMMEDIATELY OF ANY DISCREPANCIES BEFORE WORK PROCEEDS.

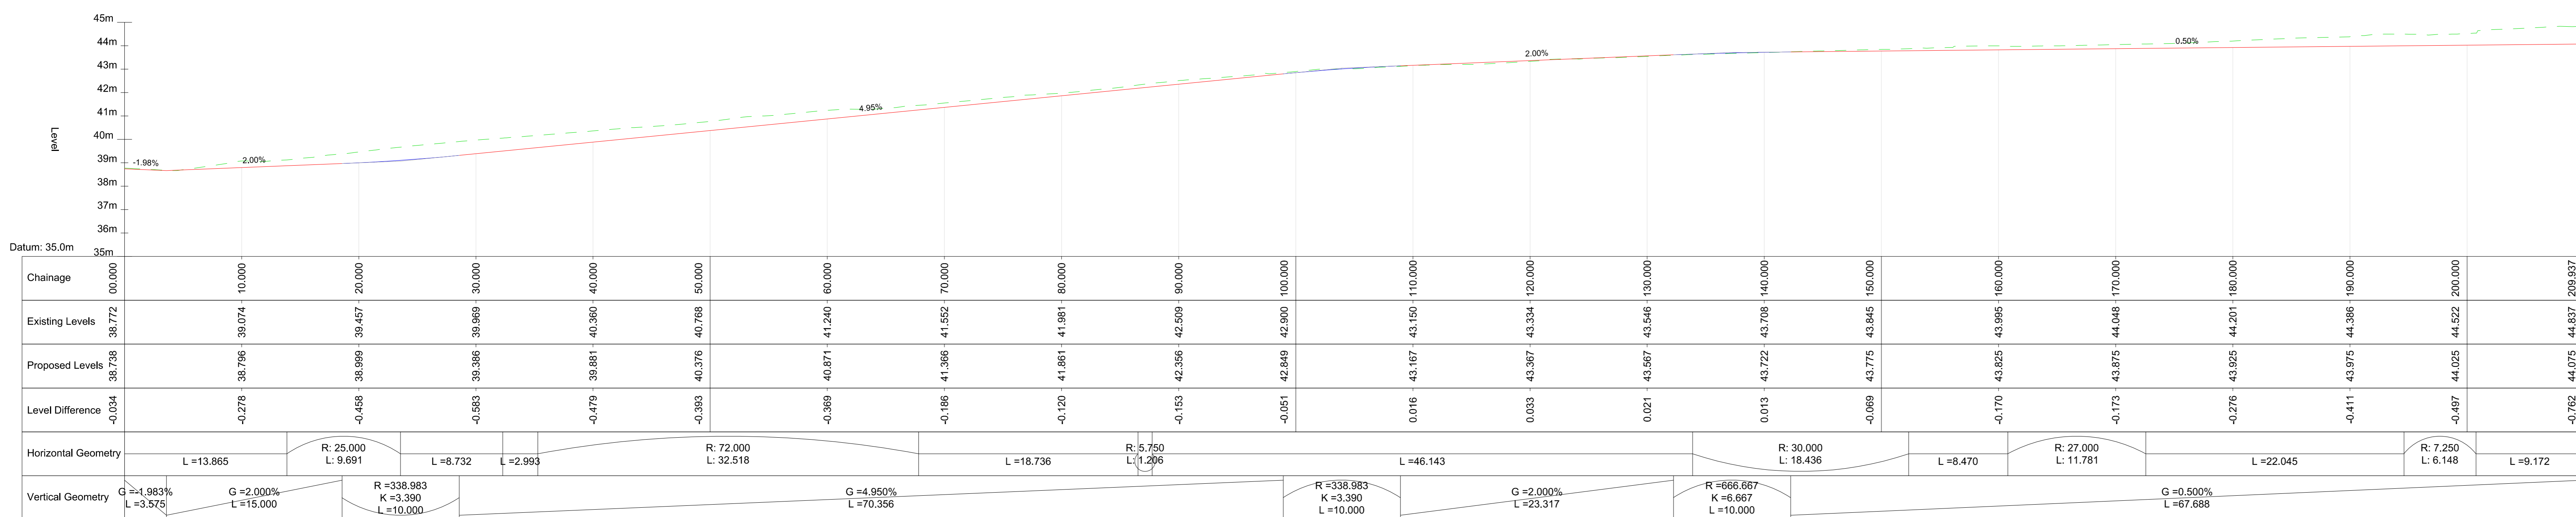


BM-Road 2
SCALE @ A0: H=1:250; V=1:125
SCALE @ A2: H=1:500; V=1:250

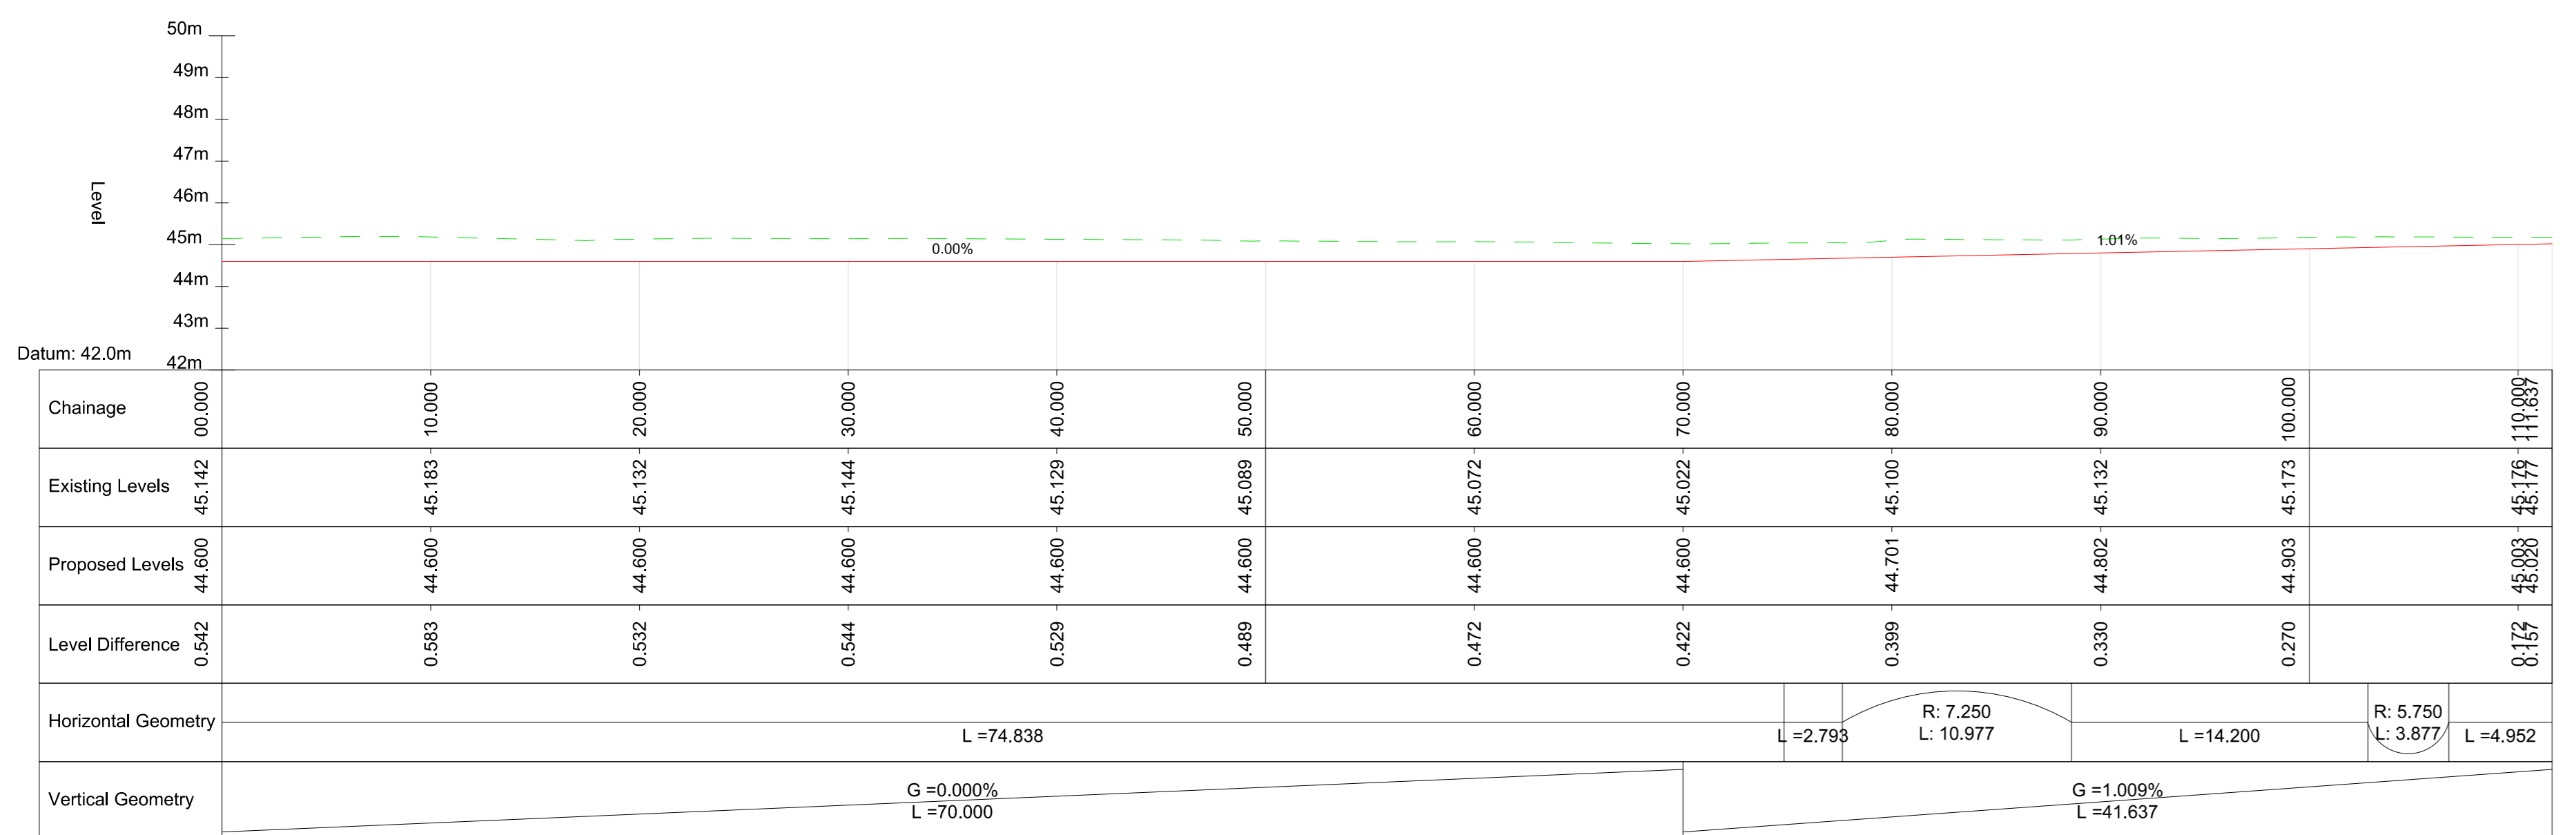


BM-Road 3
SCALE @ A0: H=1:250; V=1:125
SCALE @ A2: H=1:500; V=1:250

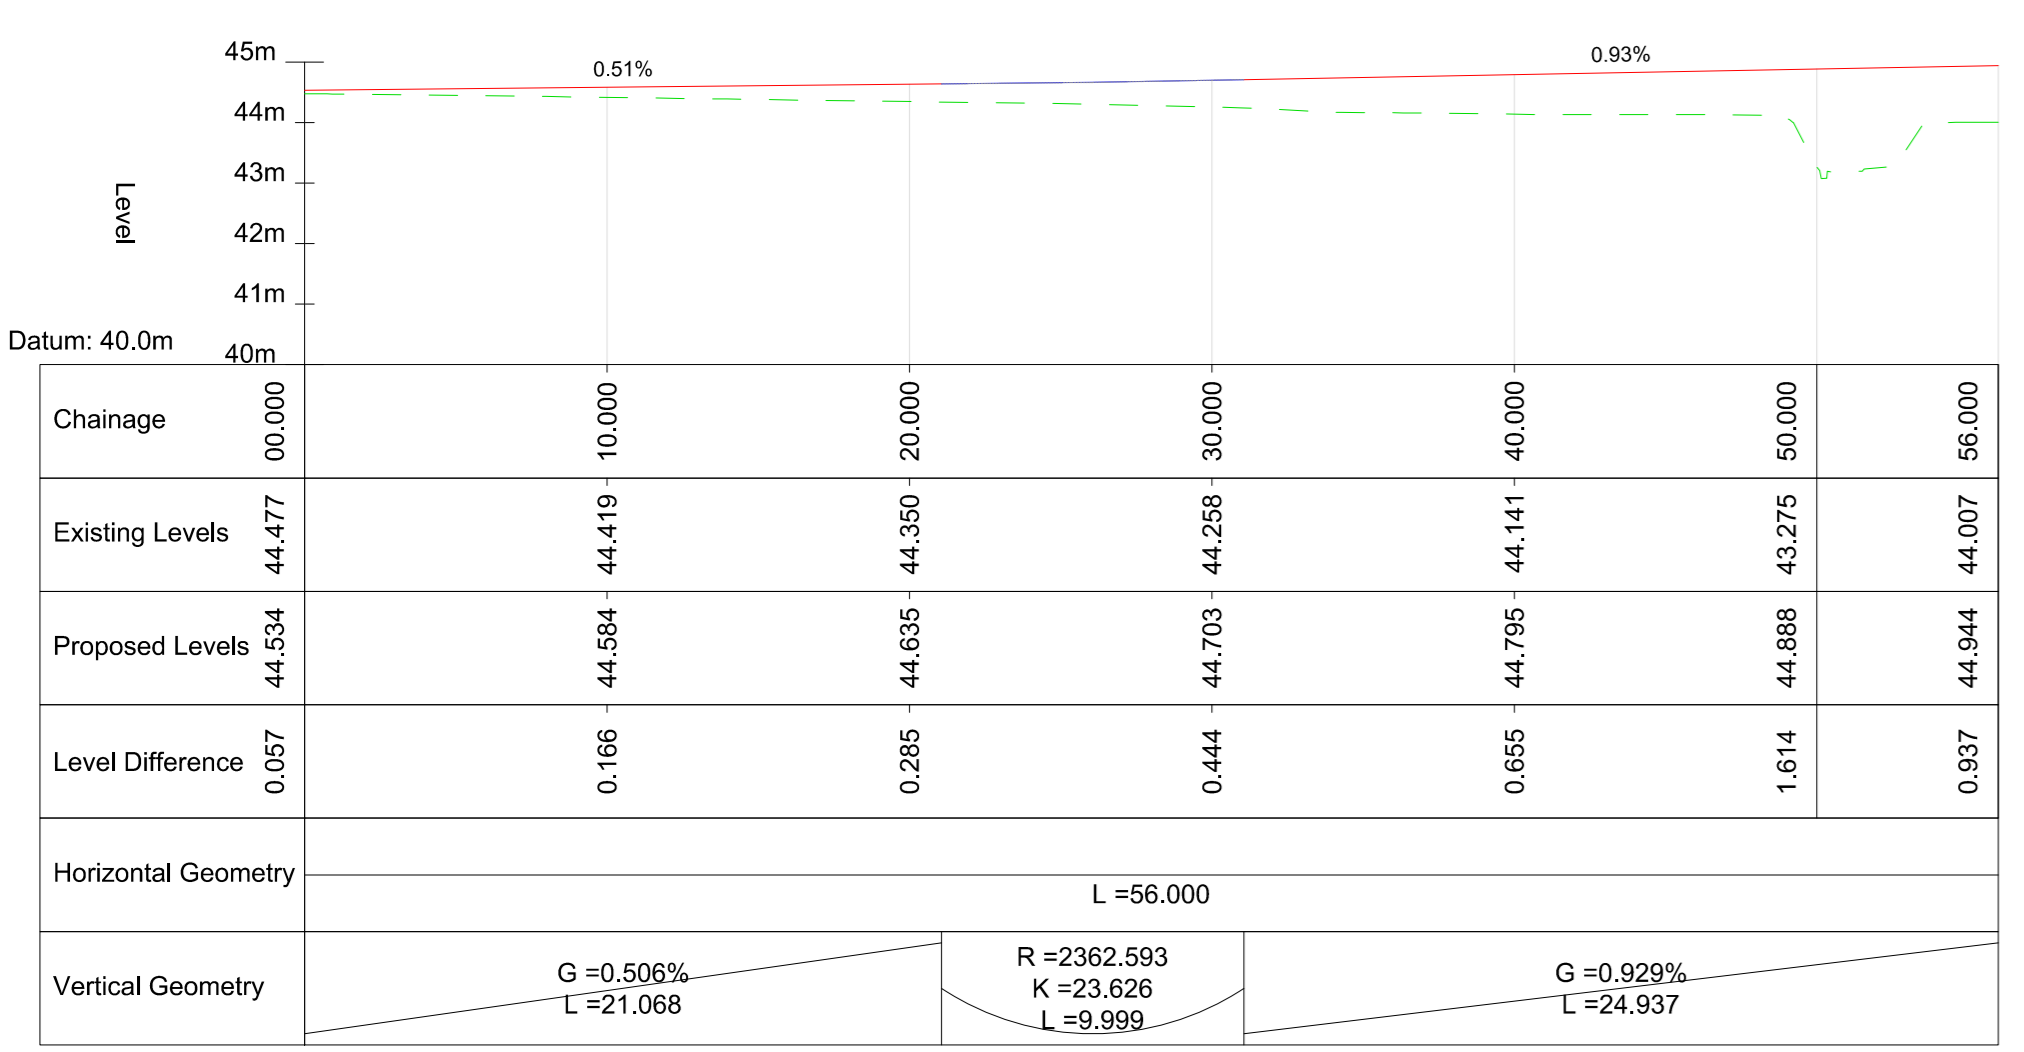


BM-Road 5
SCALE @ A0: H=1:250; V=1:125
SCALE @ A2: H=1:500; V=1:250

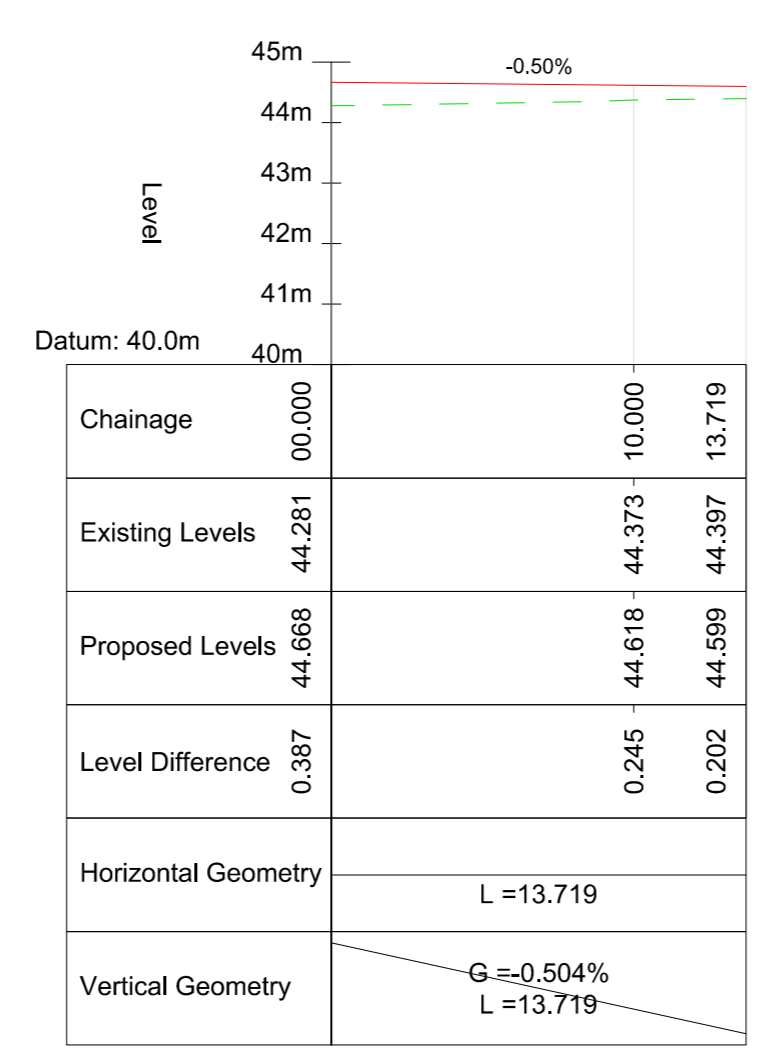

BM-Road 5-1
SCALE @ A0: H=1:250; V=1:125
SCALE @ A2: H=1:500; V=1:250

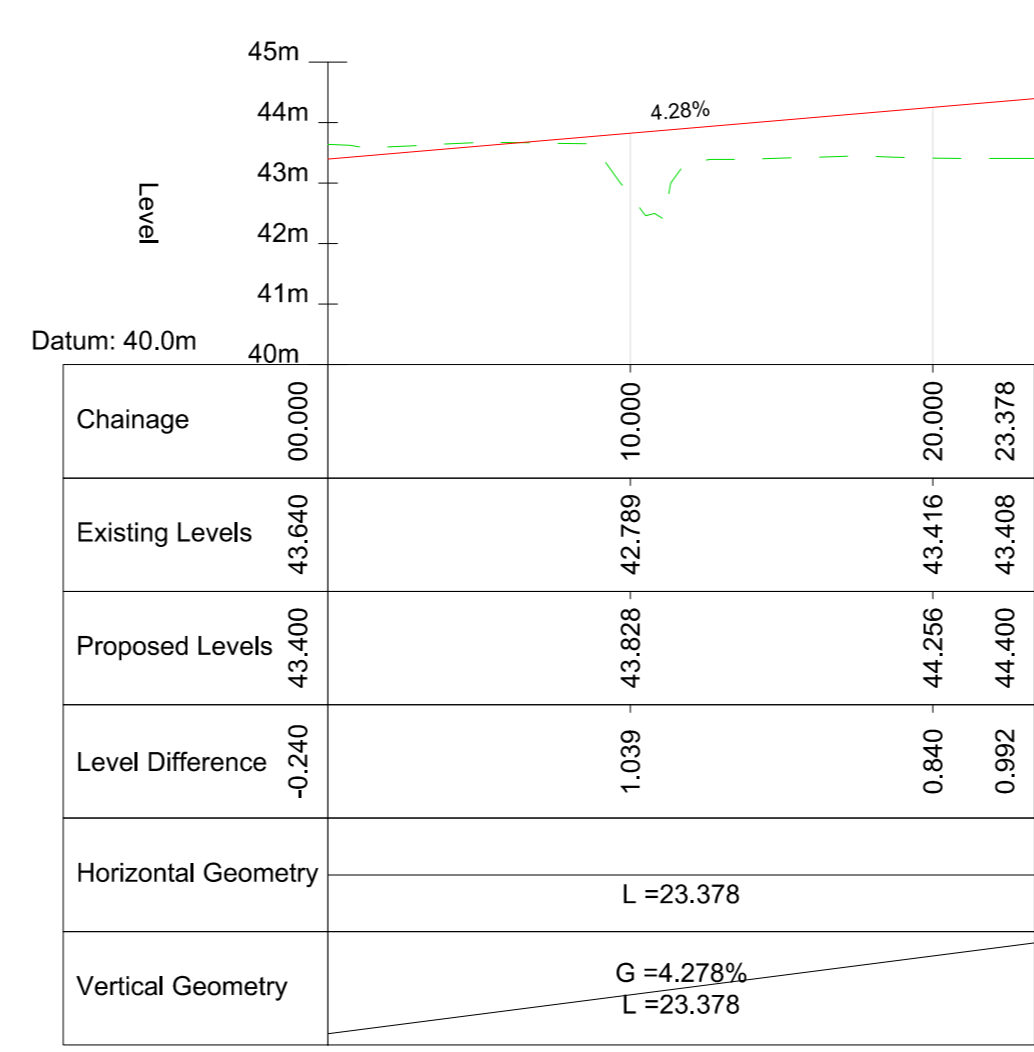

BM-Road 6
SCALE @ A0: H=1:250; V=1:125
SCALE @ A2: H=1:500; V=1:250

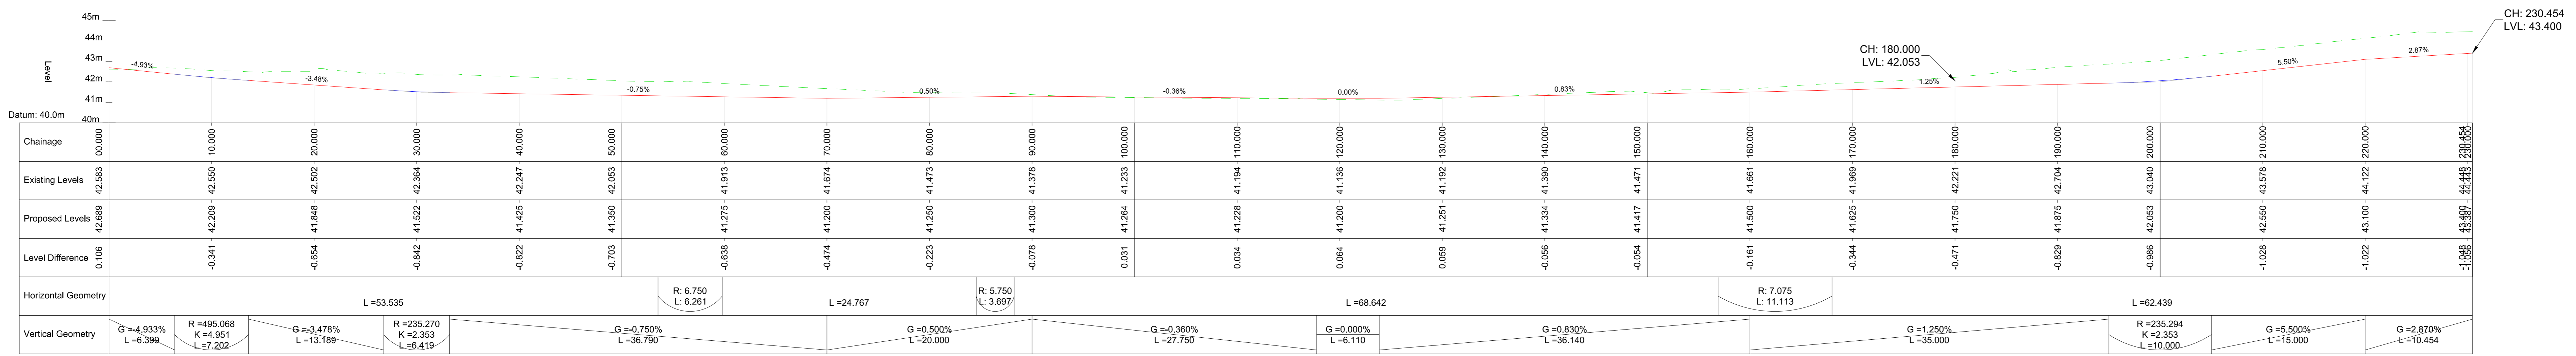

BM-Road 7
SCALE @ A0: H=1:250; V=1:125
SCALE @ A2: H=1:500; V=1:250

PL4	09.03.22	ISSUED FOR COMMENT	JG
PL3	17.12.21	ISSUED FOR COMMENT	JG
ISSUE	DATE	DESCRIPTION	BY
		Project Director: JPC	
BM STAGE			
PLANNING			
BM		<small> Dublin Office: Sandwell House, 55-56 Lower Sandwell Street, Dublin 2, Ireland. Tel: (01) 677 3200 Fax: (01) 677 3164 London Office: 12 Mill Street, London SE1 2AY, United Kingdom Tel: (0204) 20 3750 3830 </small>	
<small> BARRETT MANORRY Consulting Engineers, Civil, Structural, Project Management, E-mail: barrett@barrett.ie Web: www.barrett.ie </small>		<small> The Institution of Structural Engineers ACEI Institution of Consulting Engineers </small>	
CLIENT			
LAND DEVELOPMENT AGENCY			
PROJECT TITLE		BM PROJECT No.	
DUNDRUM CENTRAL DEVELOPMENT		20.170	
PROJECT NO.	SUITABILITY	REVISION	
DCD-BMD-00-00-DR-C-1000	80	P1	
DRAWING TITLE			
ROADS LONG-SECTIONS (SHEET 2 OF 2)			
DRAWING REFERENCE	STATUS	REVISION	
DCD-BMD-ZZ-DR-C-1101	S0	PL4	