5

CYCLE AND PEDESTRIAN ENTRANCE REMOVED WALL WITH HISTORIC BUILDING OPENED TO THE PUBLIC FACADE AND A FEATURE PLAZA FORMED MAIN VEHICULAR ENTRANCE TREES TO BE PROTECTED AND MITIGATION IMPLEMENTATION AGREED PRIOR TO DEVELOPMENT. REFER TO TREE SURVEY DRAWING. PROPOSED SUDS. REFER TO ENGINEERS PACKAGE.-PROPOSED TREE REMOVAL. REFER TO TREE SURVEY. RETAINED BOUNDARY WALL. REFER TO ARCHITECTS DETAILS-FFL +40.325m WITH TREES ON PODIUM SHARED SURFACE CYCLE AND PATHWAY-PROPOSED STREET TREE PLANTING ADJACENT TO DUNDRUM ROAD. FFL +43.325m 8 leg 🔶 🕺 7 ₿**≁**≁ FFL +43.300m STREET TREE PLANTING OVER RAINGARDENS CYCLE LANE—/

4

5

4





PROJECT

Dundrum Central SHD

Proposed SHD on lands at the Central Mental Hospital, Dundrum Road, Dundrum, Dublin 14.


CLIENT



CONSULTANT

AECOM Ireland Limited 24 Lower Hatch Street Dublin 2, D02 TY88 01 676 3671 tel www.aecom.com/ie

KEY PLAN

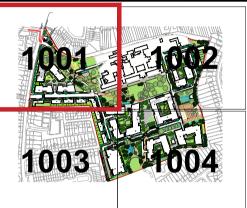

LEGEND

	Future Section 34 Application	
\bigcirc	Existing Trees Retained	
()	Existing Trees Removed	
	Proposed Parkland Trees	
	Proposed Street Trees	
\$	Proposed Feature Trees	
\bigotimes	Proposed Fruit Trees	
	Amenity Lawn	
	Meadow Grass	
	Shrubs and Ground Covers	
	Raingarden / Bioretention	
	Woodland Mix	
	Parkland Paving Resin Bound Gravel	
	Footpath Brushed Concrete	
	Feature Plaza Paving Mixed Unit Feature Setts	
	Plaza Paving Small Unit Precast Concrete	
	Privacy & Courtyard Paving Small Unit Precast Concrete	
	Cycle Way HRA with Coloured Chipping	
	Shared Surface & Raised Table HRA with Coloured Chipping	
	Play Area Play Mulch	
	Integrated Constructed Wetland	

ISSUE/REVISION

А	22-03-11	ISSUE FOR PLANNING	
I/R	DATE	DESCRIPTION	
0	12.5	25	
		1:500 @A1	
PROJECT NUMBER			

60588099

SHEET TITLE

LANDSCAPE LAYOUT DETAIL AREA SHEET 1/4

SHEET NUMBER

DSRM-ACM-00-ST-DR-L-1001