

Typical Cross Sections



C:\Users\m242254\OneDrive - Mott MacDonald\Desktop\A_PDF\BCIDA-ACM-GEO_CS-0001_XX_00-DR-CR-0003.dwg

- NOTES:**
1. ADDITIONAL PROPOSED SCHEME INFORMATION IS AVAILABLE ON THE DRAWING SERIES PROVIDED WITHIN VOLUME III OF THE ENVIRONMENTAL IMPACT ASSESSMENT REPORT (EIAR).
 2. WHERE PROPERTY LINE ADJUSTMENTS ARE PROPOSED, NEW BOUNDARY WALLS ARE PROPOSED TO MATCH EXISTING UNLESS OTHERWISE DETERMINED IN CONSULTATION WITH THE LANDOWNER.

| | | | |
|---|--|---|---|
| <p><small>Disclaimer</small></p> <p>a. © National Transport Authority (NTA) 2021. This drawing is confidential and the copyright in it is owned by NTA. This drawing must not be either loaned, copied or otherwise reproduced in whole or in part or used for any purpose without the prior permission of NTA.</p> <p>b. This drawing is to be used for the design element identified in the titlebox. Other information shown is to be considered indicative only. The drawing is to be read in conjunction with all other relevant design drawings.</p> <p>c. O.S. data used for plans are printed under © Ordnance Survey Ireland Government of Ireland. All rights reserved. Licence Number 2021/OSI_NMA_180 National Transport Authority. All elevations are in metres and relate to OSI Geoid Model (OSGM15) Malin Head. All Co-ordinates are in Irish</p> | | <p>Transverse Mercator Grid (ITM) as defined by OSI active local GPS station.</p> <p>d. Information concerning the position of apparatus shown on this drawing is based on drawings supplied by the utility owners and/or the utility works contractor, whilst every care has been taken in the preparation of this drawing, positions should be taken as approximate and are intended for general guidance only and no representation is made by the NTA as to the accuracy, completeness, sufficiency or otherwise of this drawing and the position of the apparatus. The information contained herein does not purport to be comprehensive or final as the apparatus is subject to being altered and/or superceded. Recipients should not rely on this information. Any liabilities are hereby expressly disclaimed.</p> | <p>e. The information contained herein has been provided by the NTA but does not purport to be comprehensive or final. Recipients should not rely on the information. Neither the NTA nor any of its directors, officers, employees, agents, stakeholders or advisers make any representation or warranty as to, or accept any liability or responsibility in relation to, the adequacy, accuracy, reasonableness or completeness of the information provided as part of this document or any matter on which the information is based (including but not limited to loss or damage arising as a result of reliance by recipients on the information or any part of it). Any liabilities are hereby expressly disclaimed.</p> |
|---|--|---|---|




| Rev | Date | Dm | Chk'd | App'd | Description |
|-----|----------|----|-------|-------|-----------------------------|
| M01 | 03/12/21 | PP | JH | CA | ISSUE FOR PHASE 4: PLANNING |
| | | | | | |
| | | | | | |
| | | | | | |
| | | | | | |

| | | | | |
|---|----------------------------------|---|-------------------|---------------------|
| <p>Client</p> <p>NTA Údarás Náisiúnta Iompair National Transport Authority</p> | | <p>Engineering Designer</p> <p>AECOM M M MOTT MACDONALD</p> | | |
| Date 03/12/21 | Scale 1:50 @ A1 1:100 @ A3 | Drawn P.POCZATKO | Checked J.HAWE | Approved C.ACTON |
| Project Code BCIDA | Originator Code ACM | QMS Code | | |


| | | | | |
|--|--------------------------|-------------|------------|--|
| <p>Programme Title</p> <p>BUSCONNECTS DUBLIN CORE BUS CORRIDORS INFRASTRUCTURE WORKS</p> | | | | |
| <p>Drawing Title</p> <p>CLONGRIFFIN TO CITY CENTRE CORE BUS CORRIDOR SCHEME TYPICAL CROSS SECTIONS</p> | | | | |
| Drawing File Name BCIDA-ACM-GEO_CS-0001_XX_00-DR-CR-0003 | Sheet Number 03 of 10 | Status A | Rev M01 | |

DO NOT SCALE USE FIGURED DIMENSIONS ONLY

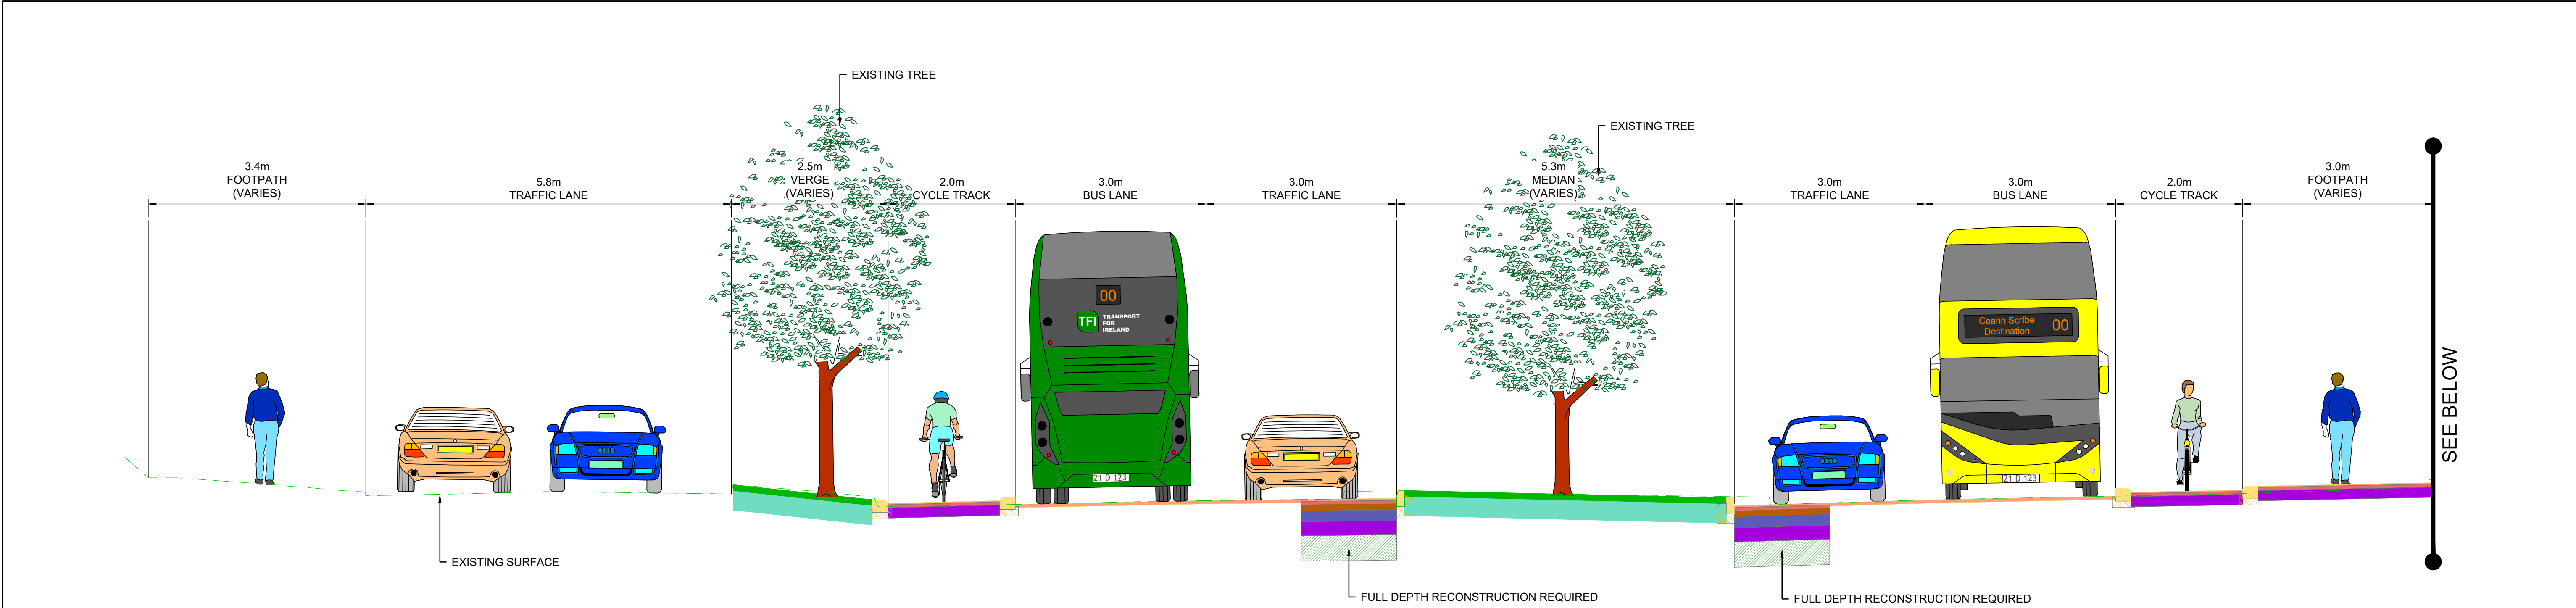

TYPICAL SECTION F-F
MALAHIDE ROAD

LOCATED ON GA SHEET 11
DRAWING REF: BCIDA-ACM-GEO_GA-0001_XX_00-DR-CR-0011

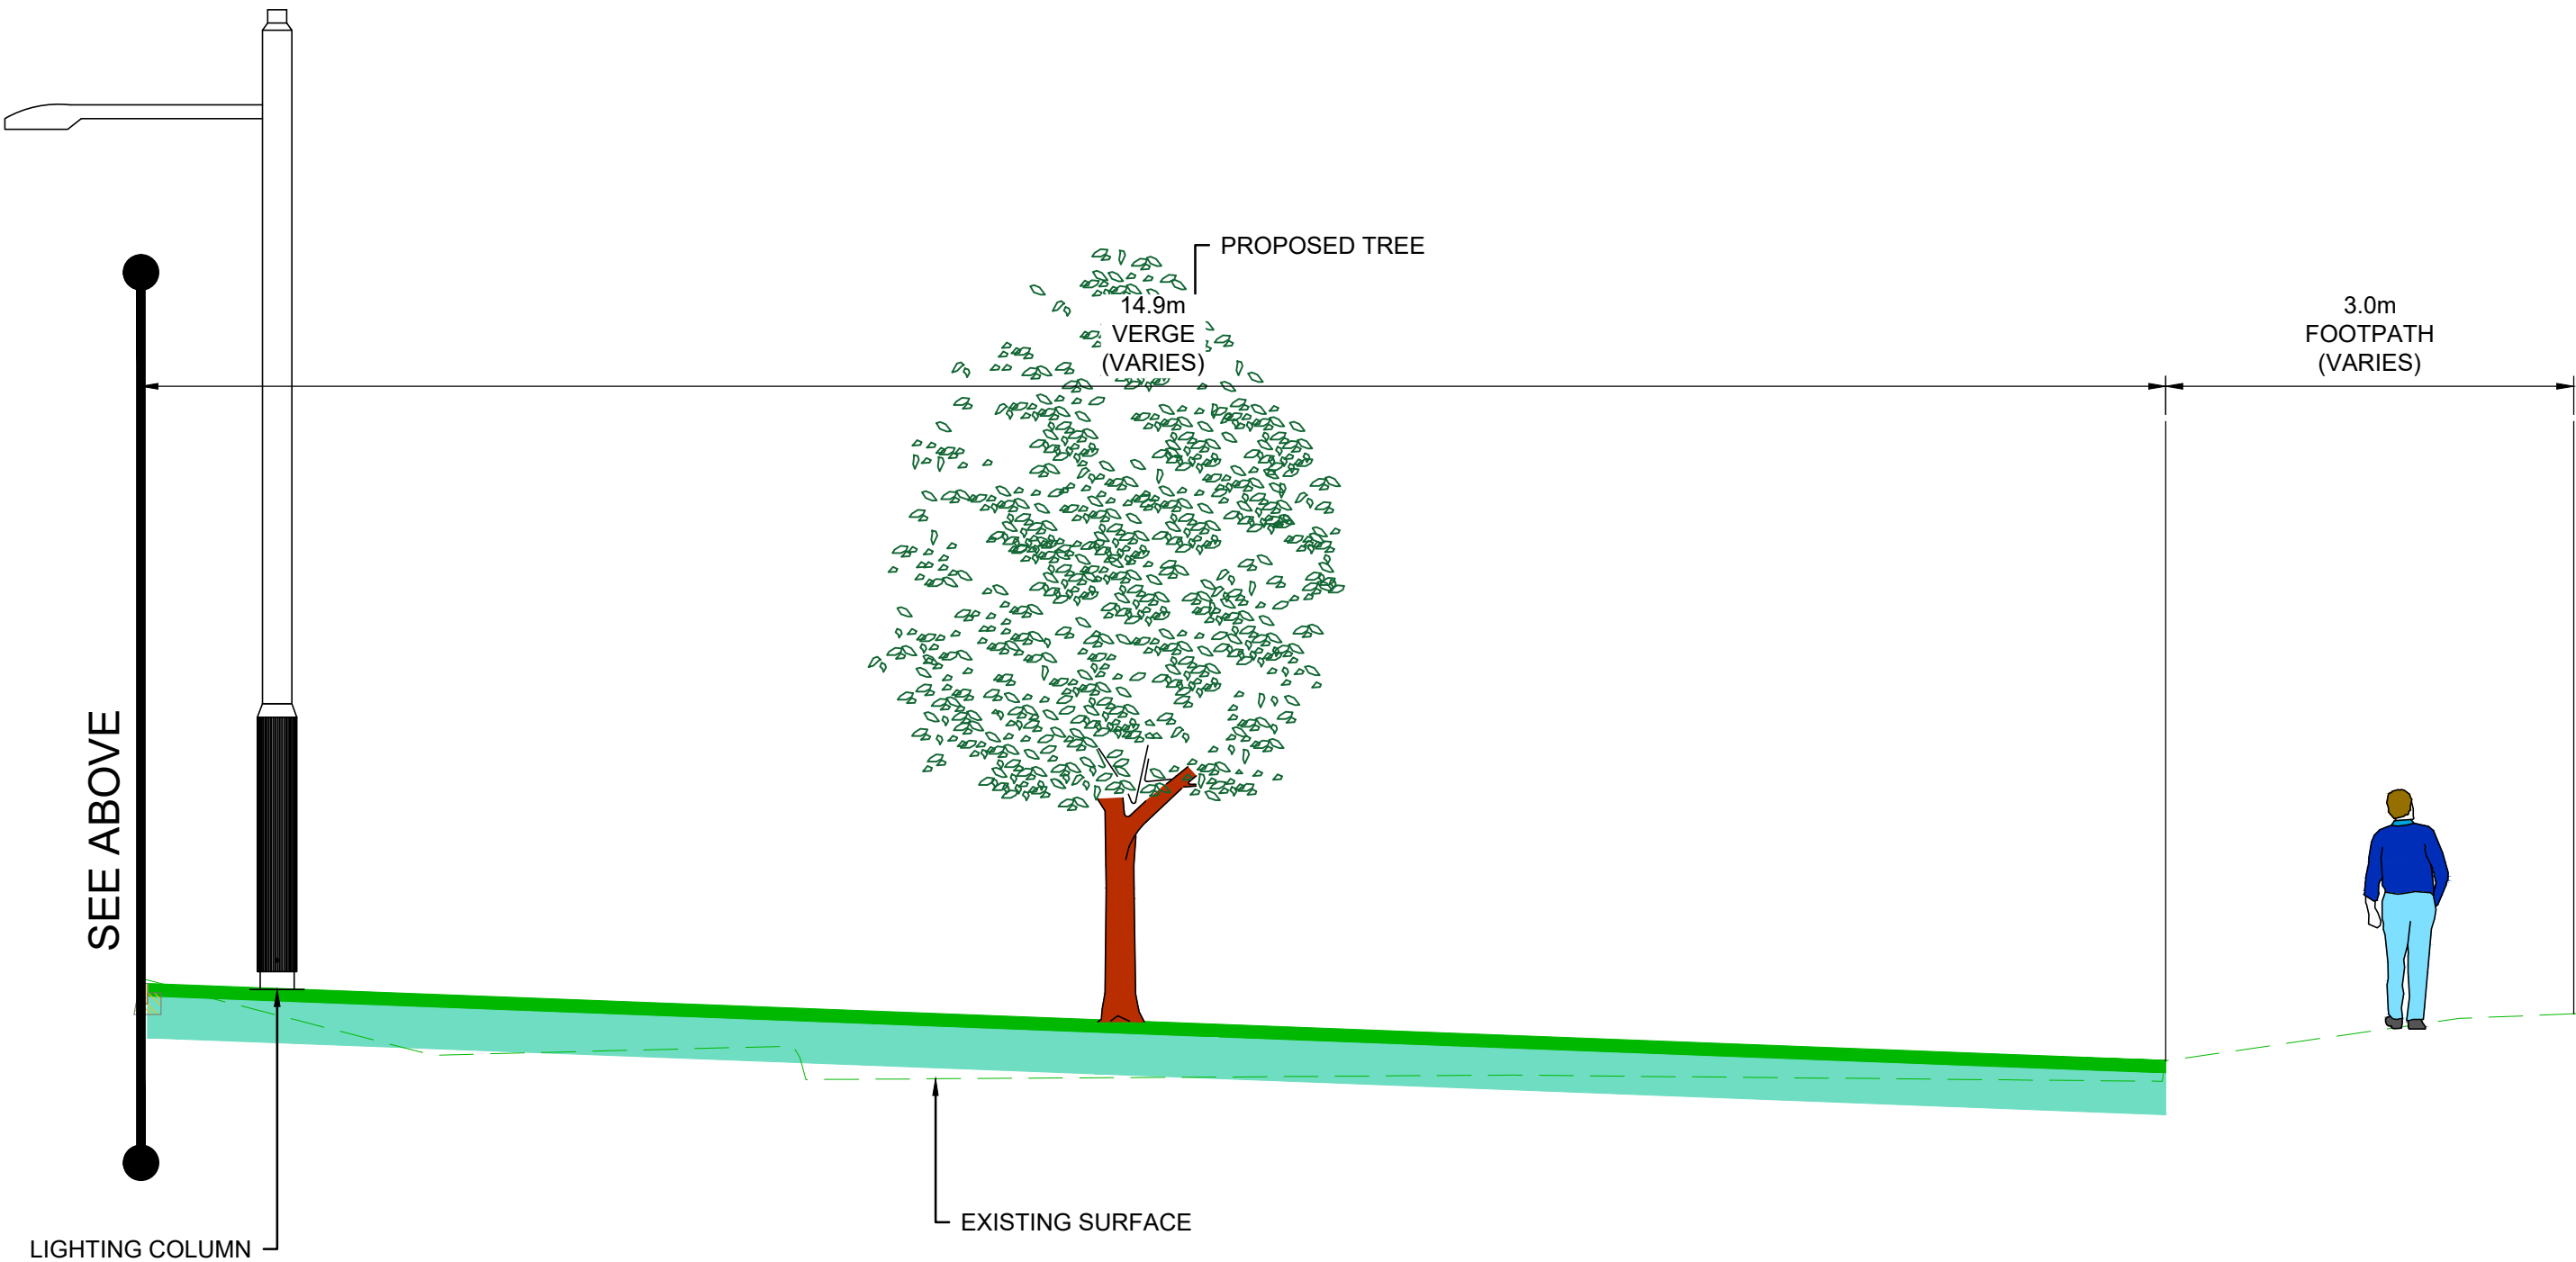

TYPICAL SECTION F-F
MALAHIDE ROAD


LOCATED ON GA SHEET 11
DRAWING REF: BCIDA-ACM-GEO_GA-0001_XX_00-DR-CR-0011

- NOTES:**
1. ADDITIONAL PROPOSED SCHEME INFORMATION IS AVAILABLE ON THE DRAWING SERIES PROVIDED WITHIN VOLUME III OF THE ENVIRONMENTAL IMPACT ASSESSMENT REPORT (EIAR).
 2. WHERE PROPERTY LINE ADJUSTMENTS ARE PROPOSED, NEW BOUNDARY WALLS ARE PROPOSED TO MATCH EXISTING UNLESS OTHERWISE DETERMINED IN CONSULTATION WITH THE LANDOWNER.

| | | | | | |
|---|--|--|--|--|--|
| <div>Disclaimer</div> <div><div><div><div><div><div></div><div></div><div></div><div></div><div></div></div><div><div><div></div><div></div><div></div></div></div><div><div><div></div><div></div><div></div></div><div><div><div></div><div></div><div></div></div></div><div><div><div></div><div></div><div></div></div><div><div><div></div><div></div><div></div></div></div><div><div><div></div><div></div><div></div></div><div><div><div></div><div></div><div></div></div></div><div><div><div></div><div></div><div></div></div><div><div><div></div><div></div><div></div></div></div><div><div><div></div><div></div><div></div></div><div><div><div></div><div></div><div></div></div></div><div><div><div></div><div></div><div></div></div><div><div><div></div><div></div><div></div></div></div><div><div><div></div><div></div><div></div></div><div><div><div></div><div></div><div></div></div></div><div><div><div></div><div></div><div></div></div><div><div><div></div><div></div><div></div></div></div><div><div><div></div><div></div><div></div></div><div><div><div></div><div></div><div></div></div></div><div><div><div></div><div></div><div></div></div><div><div><div></div><div></div><div></div></di|---|--|--|--|--|--|


DO NOT SCALE USE FIGURED DIMENSIONS ONLY

C:\Users\m242254\OneDrive - Mott MacDonald\Desktop\A_PDF\BCIDA-ACM-GEO_CS-0001_XX_00-DR-CR-0005.dwg

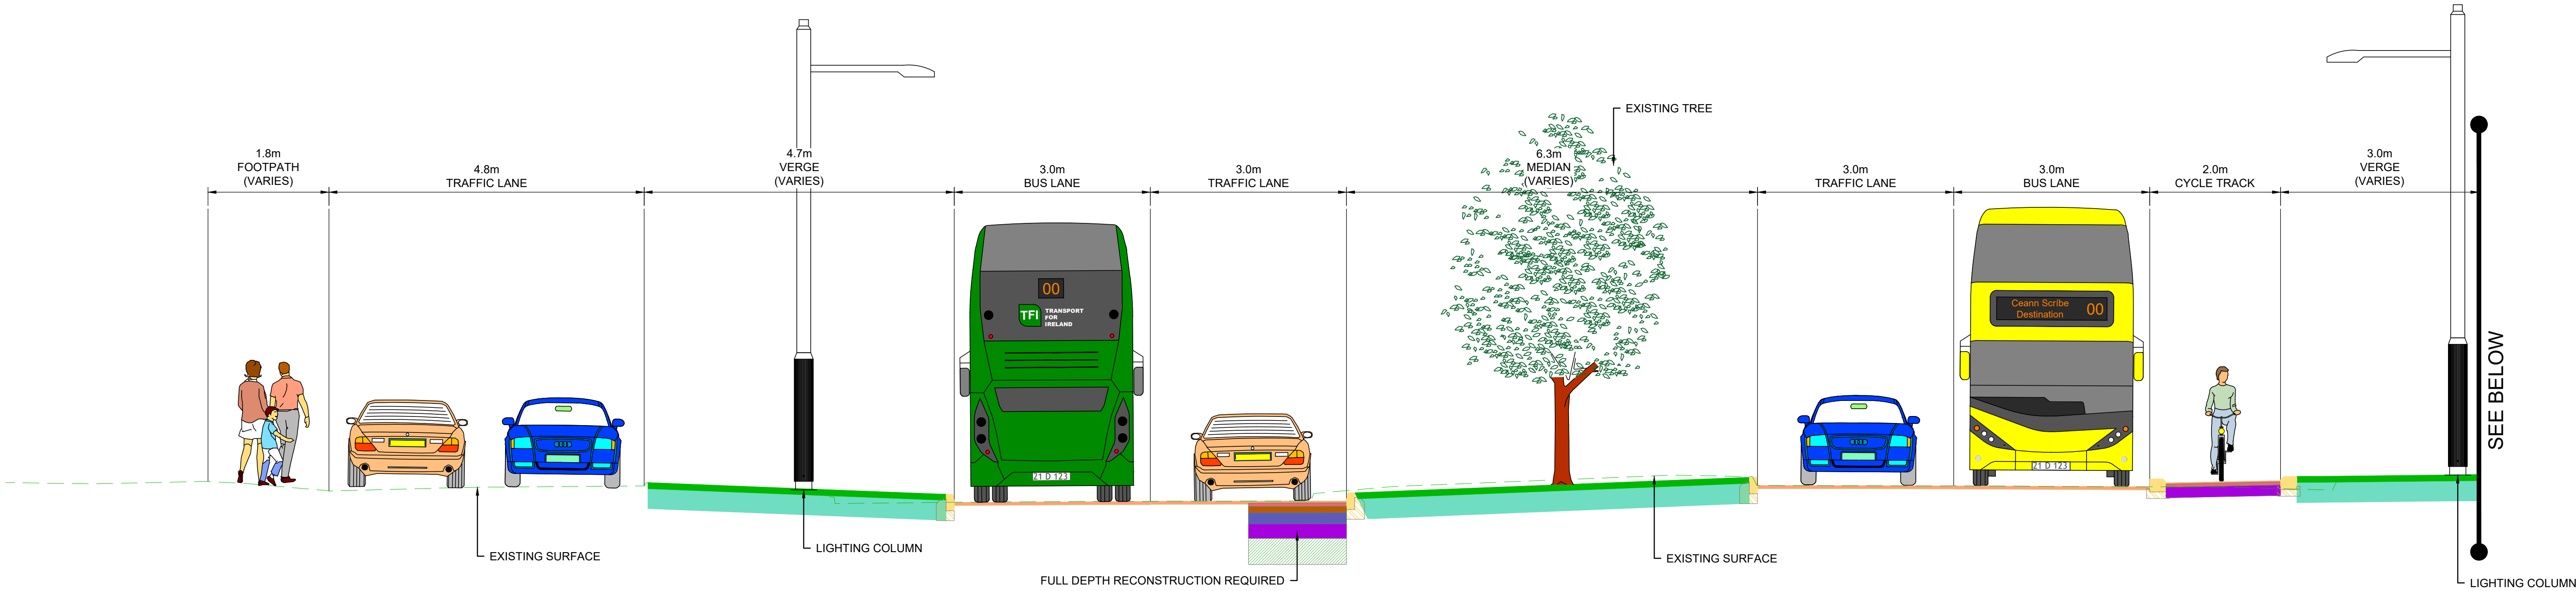

TYPICAL SECTION G-G
MALAHIDE ROAD

LOCATED ON GA SHEET 12
DRAWING REF: BCIDA-ACM-GEO_GA-0001_XX_00-DR-CR-0012

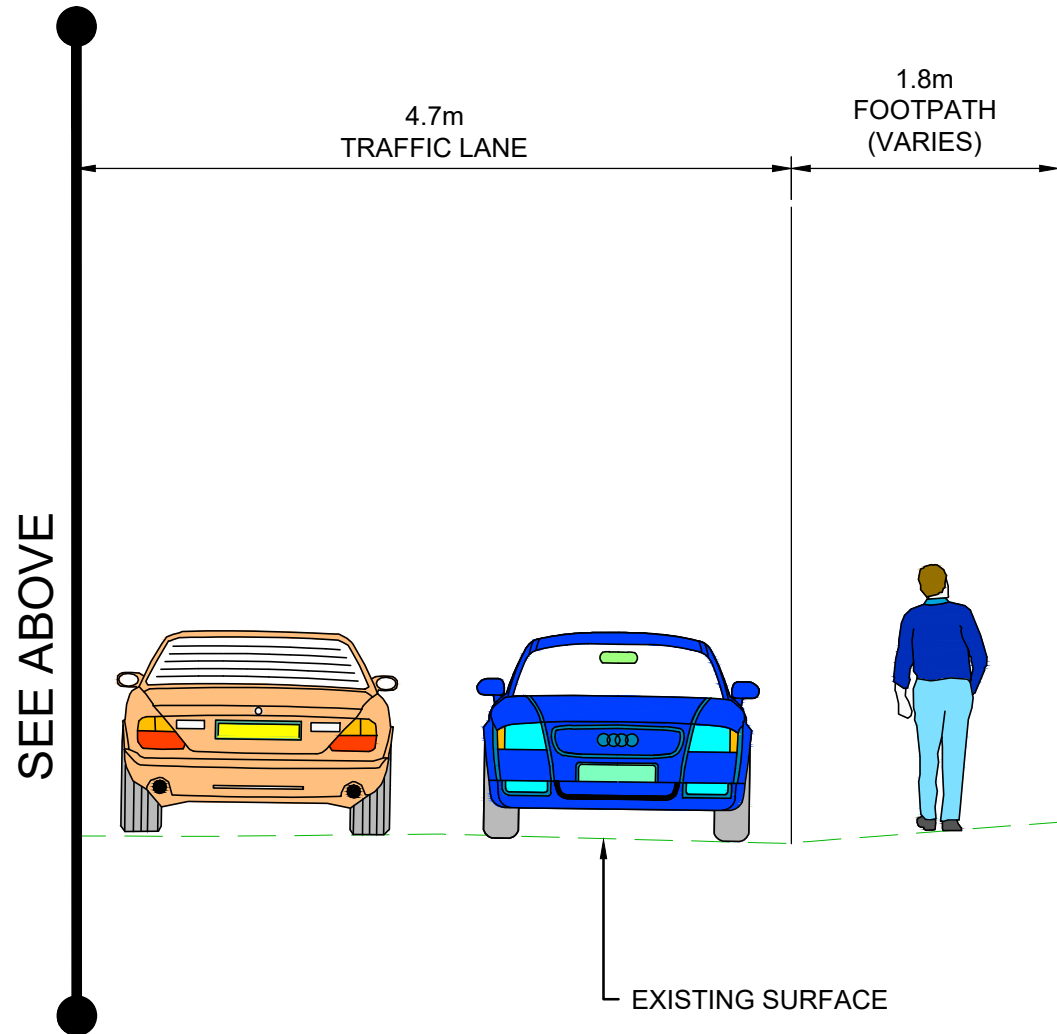

TYPICAL SECTION G-G
MALAHIDE ROAD

LOCATED ON GA SHEET 12
DRAWING REF: BCIDA-ACM-GEO_GA-0001_XX_00-DR-CR-0012

- NOTES:**
1. ADDITIONAL PROPOSED SCHEME INFORMATION IS AVAILABLE ON THE DRAWING SERIES PROVIDED WITHIN VOLUME III OF THE ENVIRONMENTAL IMPACT ASSESSMENT REPORT (EIAR).
 2. WHERE PROPERTY LINE ADJUSTMENTS ARE PROPOSED, NEW BOUNDARY WALLS ARE PROPOSED TO MATCH EXISTING UNLESS OTHERWISE DETERMINED IN CONSULTATION WITH THE LANDOWNER.

Disclaimer
a. © National Transport Authority (NTA) 2021. This drawing is confidential and the copyright in it is owned by NTA. This drawing must not be either loaned, copied or otherwise reproduced in whole or in part or used for any purpose without the prior permission of NTA.
b. This drawing is to be used for the design element identified in the titlebox. Other information shown is to be considered indicative only. The drawing is to be read in conjunction with all other relevant design drawings.
c. O.S. data used for plans are printed under © Ordnance Survey Ireland Government of Ireland. All rights reserved. Licence Number 2021/OSI_NMA_180 National Transport Authority. All elevations are in metres and relate to OSI Geoid Model (OSGM15) Malin Head. All Co-ordinates are in Irish

Transverse Mercator Grid (ITM) as defined by OSI active local GPS station.
d. Information concerning the position of apparatus shown on this drawing is based on drawings supplied by the utility owners and/or the utility works contractor, whilst every care has been taken in the preparation of this drawing, positions should be taken as approximate and are intended for general guidance only and no representation is made by the NTA as to the accuracy, completeness, sufficiency or otherwise of this drawing and the position of the apparatus. The information contained herein does not purport to be comprehensive or final as the apparatus is subject to being altered and/or superceded. Recipients should not rely on this information. Any liabilities are hereby expressly disclaimed.

e. The information contained herein has been provided by the NTA but does not purport to be comprehensive or final. Recipients should not rely on the information. Neither the NTA nor any of its directors, officers, employees, agents, stakeholders or advisers make any representation or warranty as to, or accept any liability or responsibility in relation to, the adequacy, accuracy, reasonableness or completeness of the information provided as part of this document or any matter on which the information is based (including but not limited to loss or damage arising as a result of reliance by recipients on the information or any part of it). Any liabilities are hereby expressly disclaimed.



| Rev | Date | Dm | Chk'd | App'd | Description |
|-----|----------|----|-------|-------|-----------------------------|
| M01 | 03/12/21 | PP | JH | CA | ISSUE FOR PHASE 4: PLANNING |
| | | | | | |
| | | | | | |
| | | | | | |
| | | | | | |



| | |
|--------------|----------|
| Date | 03/12/21 |
| Project Code | BCIDA |

| | |
|-----------------|-------------------------|
| Scale | 1:50 @ A1 1:100 @ A3 |
| Originator Code | ACM |




| | | |
|------------|---------|----------|
| Drawn | Checked | Approved |
| P.POCZATKO | J.HAWE | C.ACTON |
| QMS Code | | |

| | | | |
|--|--------------------------|-------------|------------|
| Programme Title BUSCONNECTS DUBLIN CORE BUS CORRIDORS INFRASTRUCTURE WORKS | | | |
| Drawing Title CLONGRIFFIN TO CITY CENTRE CORE BUS CORRIDOR SCHEME TYPICAL CROSS SECTIONS | | | |
| Drawing File Name BCIDA-ACM-GEO_CS-0001_XX_00-DR-CR-0005 | Sheet Number 05 of 10 | Status A | Rev M01 |


DO NOT SCALE USE FIGURED DIMENSIONS ONLY

C:\Users\m242254\OneDrive - Mott MacDonald\Desktop\A_PDF\BCIDA-ACM-GEO_CS-0001_XX_00-DR-CR-0008.dwg

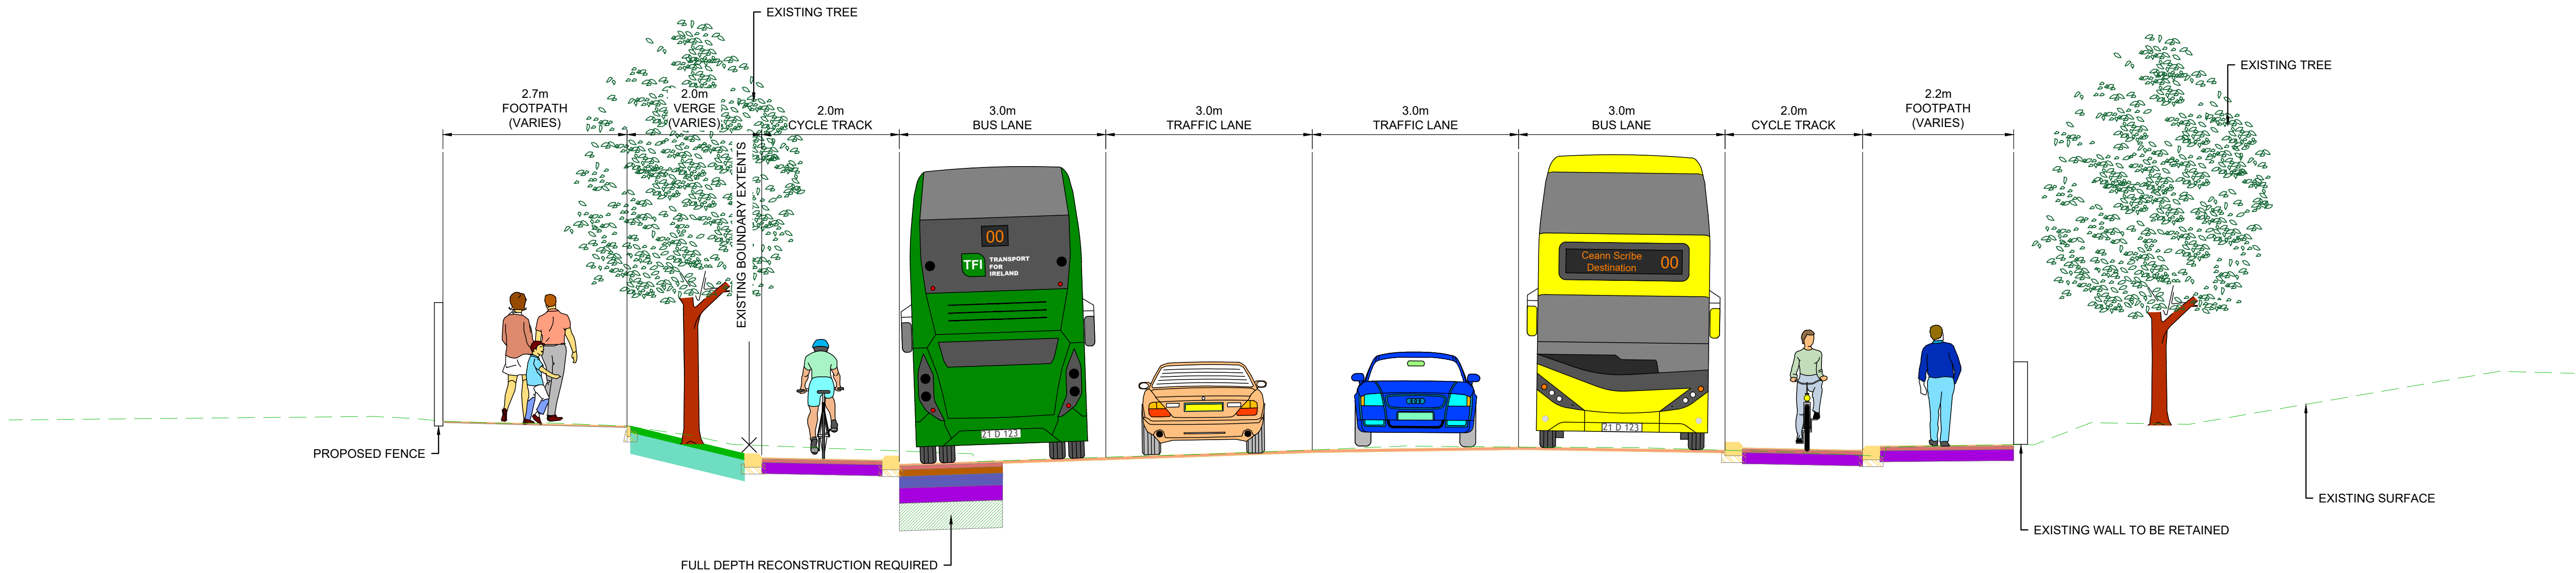

TYPICAL SECTION K-K
MALAHIDE ROAD

LOCATED ON GA SHEET 16
DRAWING REF: BCIDA-ACM-GEO_GA-0001_XX_00-DR-CR-0016

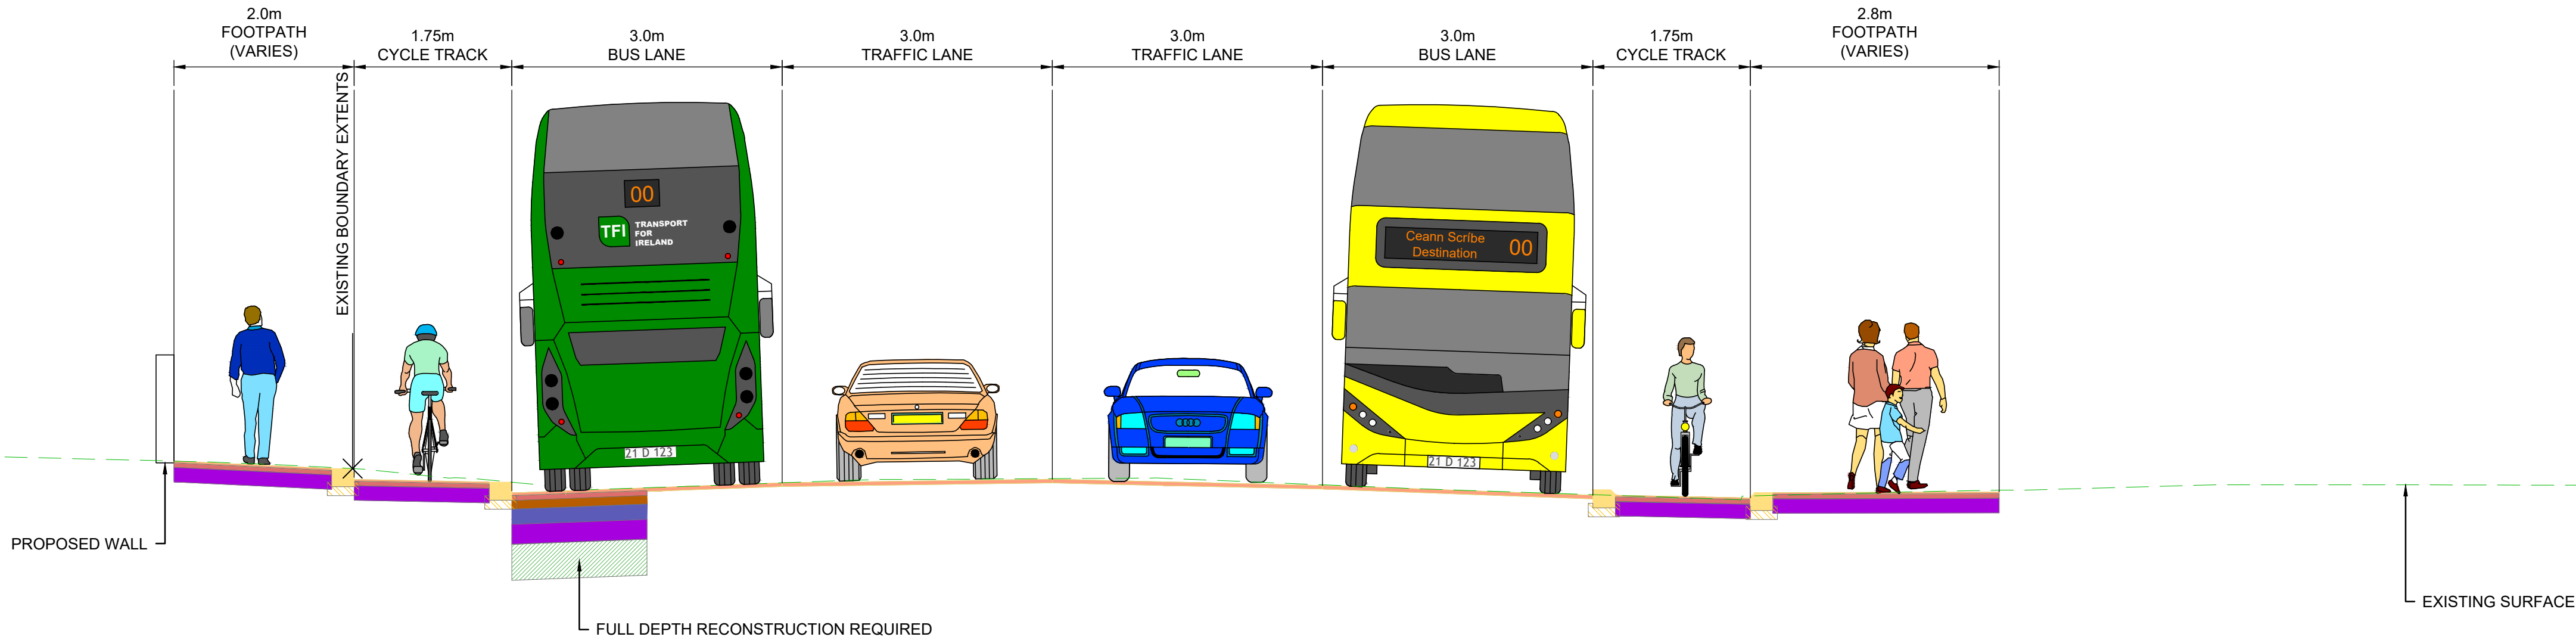

TYPICAL SECTION L-L
MALAHIDE ROAD

LOCATED ON GA SHEET 17
DRAWING REF: BCIDA-ACM-GEO_GA-0001_XX_00-DR-CR-0017

NOTES:

1. ADDITIONAL PROPOSED SCHEME INFORMATION IS AVAILABLE ON THE DRAWING SERIES PROVIDED WITHIN VOLUME III OF THE ENVIRONMENTAL IMPACT ASSESSMENT REPORT (EIAR).
2. WHERE PROPERTY LINE ADJUSTMENTS ARE PROPOSED, NEW BOUNDARY WALLS ARE PROPOSED TO MATCH EXISTING UNLESS OTHERWISE DETERMINED IN CONSULTATION WITH THE LANDOWNER.

Disclaimer
a. © National Transport Authority (NTA) 2021. This drawing is confidential and the copyright in it is owned by NTA. This drawing must not be either loaned, copied or otherwise reproduced in whole or in part or used for any purpose without the prior permission of NTA.
b. This drawing is to be used for the design element identified in the titlebox. Other information shown is to be considered indicative only. The drawing is to be read in conjunction with all other relevant design drawings.
c. O.S. data used for plans are printed under © Ordnance Survey Ireland Government of Ireland. All rights reserved. Licence Number 2021/OSI_NMA_180 National Transport Authority. All elevations are in metres and relate to OSI Geoid Model (OSGM15) Malin Head. All Co-ordinates are in Irish

Transverse Mercator Grid (ITM) as defined by OSI active local GPS station.
d. Information concerning the position of apparatus shown on this drawing is based on drawings supplied by the utility owners and/or the utility works contractor, whilst every care has been taken in the preparation of this drawing, positions should be taken as approximate and are intended for general guidance only and no representation is made by the NTA as to the accuracy, completeness, sufficiency or otherwise of this drawing and the position of the apparatus. The information contained herein does not purport to be comprehensive or final as the apparatus is subject to being altered and/or superceded. Recipients should not rely on this information. Any liabilities are hereby expressly disclaimed.

e. The information contained herein has been provided by the NTA but does not purport to be comprehensive or final. Recipients should not rely on the information. Neither the NTA nor any of its directors, officers, employees, agents, stakeholders or advisers make any representation or warranty as to, or accept any liability or responsibility in relation to, the adequacy, accuracy, reasonableness or completeness of the information provided as part of this document or any matter on which the information is based (including but not limited to loss or damage arising as a result of reliance by recipients on the information or any part of it). Any liabilities are hereby expressly disclaimed.




| Rev | Date | Dm | Chk'd | App'd | Description |
|-----|----------|----|-------|-------|-----------------------------|
| M01 | 03/12/21 | PP | JH | CA | ISSUE FOR PHASE 4: PLANNING |
| | | | | | |
| | | | | | |
| | | | | | |

| | | | |
|--------------|----------|---|-------------------------|
| Client | | NTA Údarás Náisiúnta Iompair National Transport Authority | |
| Date | 03/12/21 | Scale | 1:50 @ A1 1:100 @ A3 |
| Project Code | BCIDA | Originator Code | ACM |


| | | | |
|----------------------|------------|----------------------------|--------|
| Engineering Designer | | AECOM MOTT MACDONALD | |
| Drawn | P.POCZATKO | Checked | J.HAWE |
| Approved | C.ACTON | | |
| QMS Code | | | |

| | | | |
|--|--|--------------|----------|
| Programme Title BUSCONNECTS DUBLIN CORE BUS CORRIDORS INFRASTRUCTURE WORKS | | | |
| Drawing Title CLONGRIFFIN TO CITY CENTRE CORE BUS CORRIDOR SCHEME TYPICAL CROSS SECTIONS | | | |
| Drawing File Name | BCIDA-ACM-GEO_CS-0001_XX_00-DR-CR-0008 | Sheet Number | 08 of 10 |
| Status | A | Rev | M01 |

DO NOT SCALE USE FIGURED DIMENSIONS ONLY

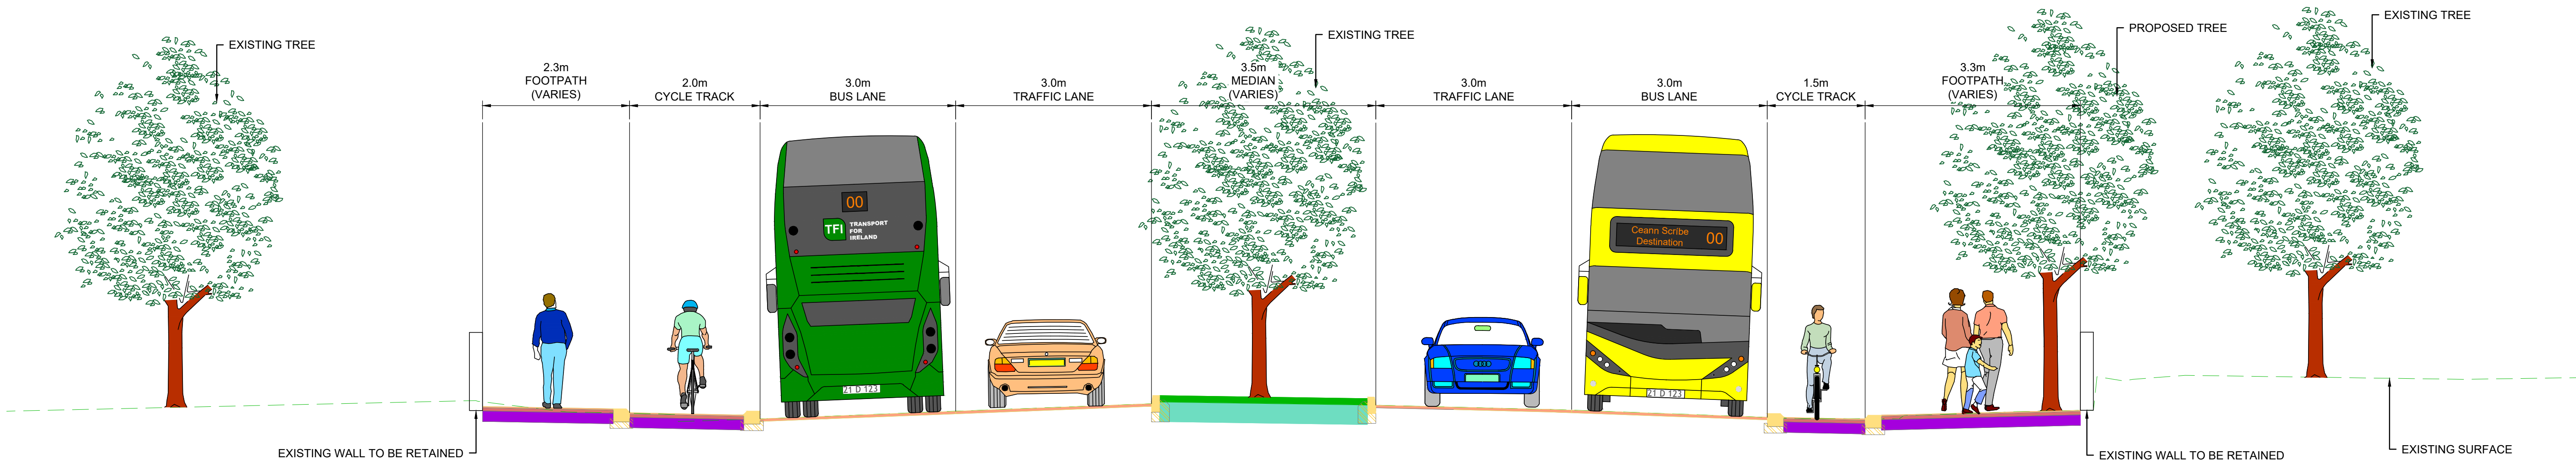

TYPICAL SECTION M-M
MALAHIDE ROAD
LOCATED ON GA SHEET 18
DRAWING REF: BCIDA-ACM-GEO_GA-0001_XX_00-DR-CR-0018

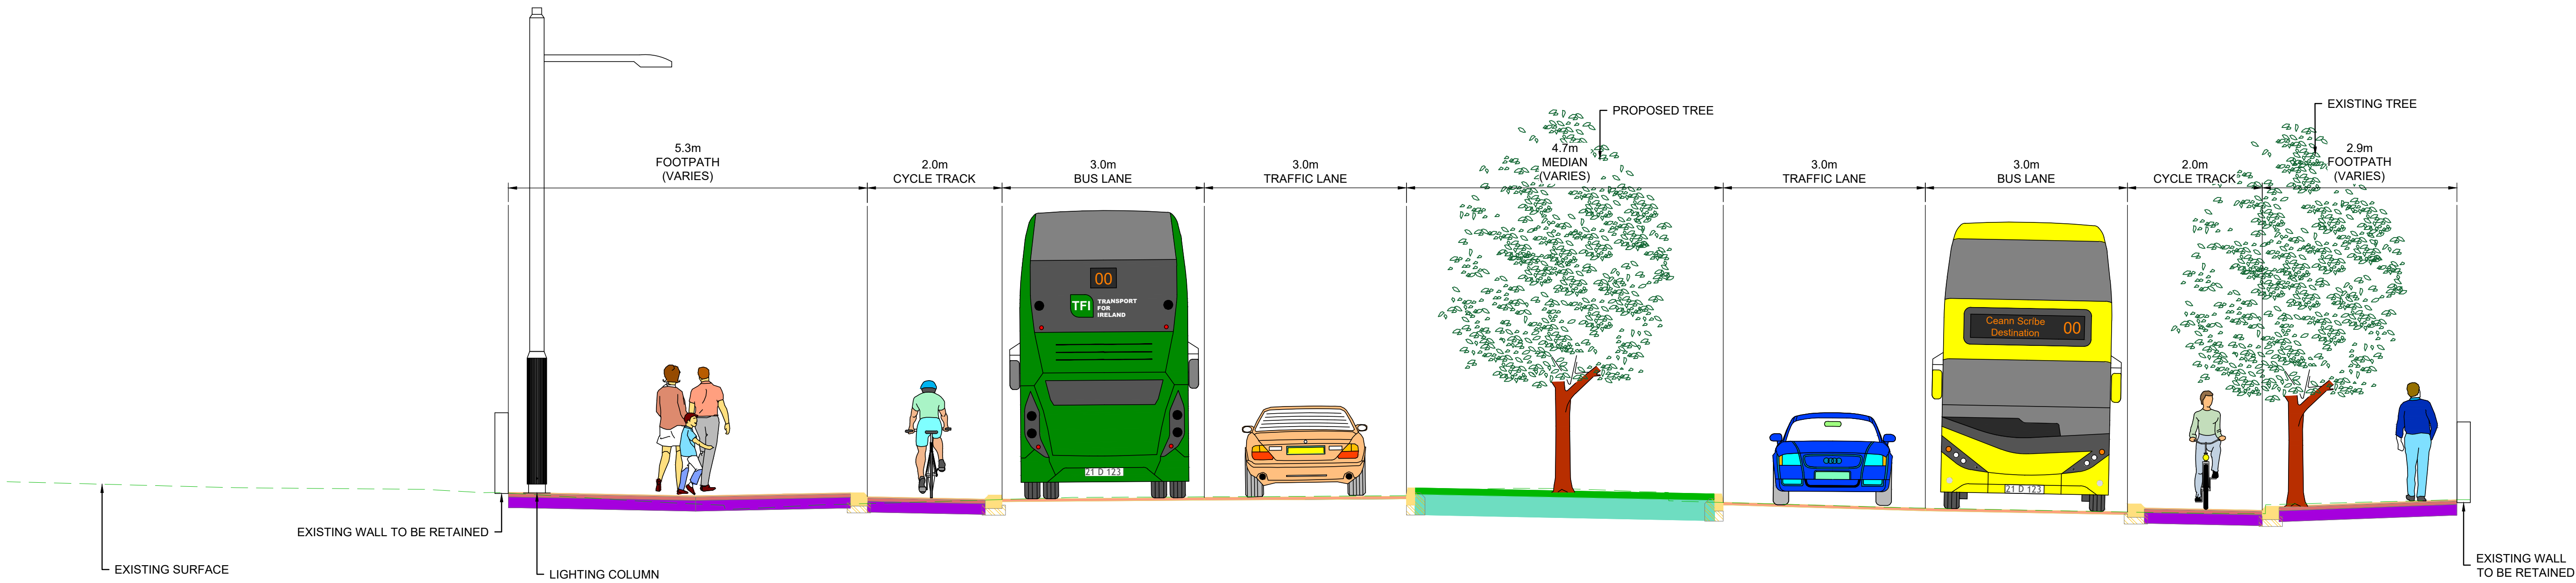

TYPICAL SECTION N-N
MALAHIDE ROAD
LOCATED ON GA SHEET 19
DRAWING REF: BCIDA-ACM-GEO_GA-0001_XX_00-DR-CR-0019

- NOTES:**
- ADDITIONAL PROPOSED SCHEME INFORMATION IS AVAILABLE ON THE DRAWING SERIES PROVIDED WITHIN VOLUME III OF THE ENVIRONMENTAL IMPACT ASSESSMENT REPORT (EIAR).
 - WHERE PROPERTY LINE ADJUSTMENTS ARE PROPOSED, NEW BOUNDARY WALLS ARE PROPOSED TO MATCH EXISTING UNLESS OTHERWISE DETERMINED IN CONSULTATION WITH THE LANDOWNER.

Project Ireland 2040

Building Ireland's Future

NTA

Údarás Náisiúnta Iompair

National Transport Authority

AECOM

MOTT MACDONALD

Rev

Date

Drm

Chk'd

App'd

Description

M01

03/12/21

PP


JH

CA


ISSUE FOR PHASE 4: PLANNING

<

DO NOT SCALE USE FIGURED DIMENSIONS ONLY

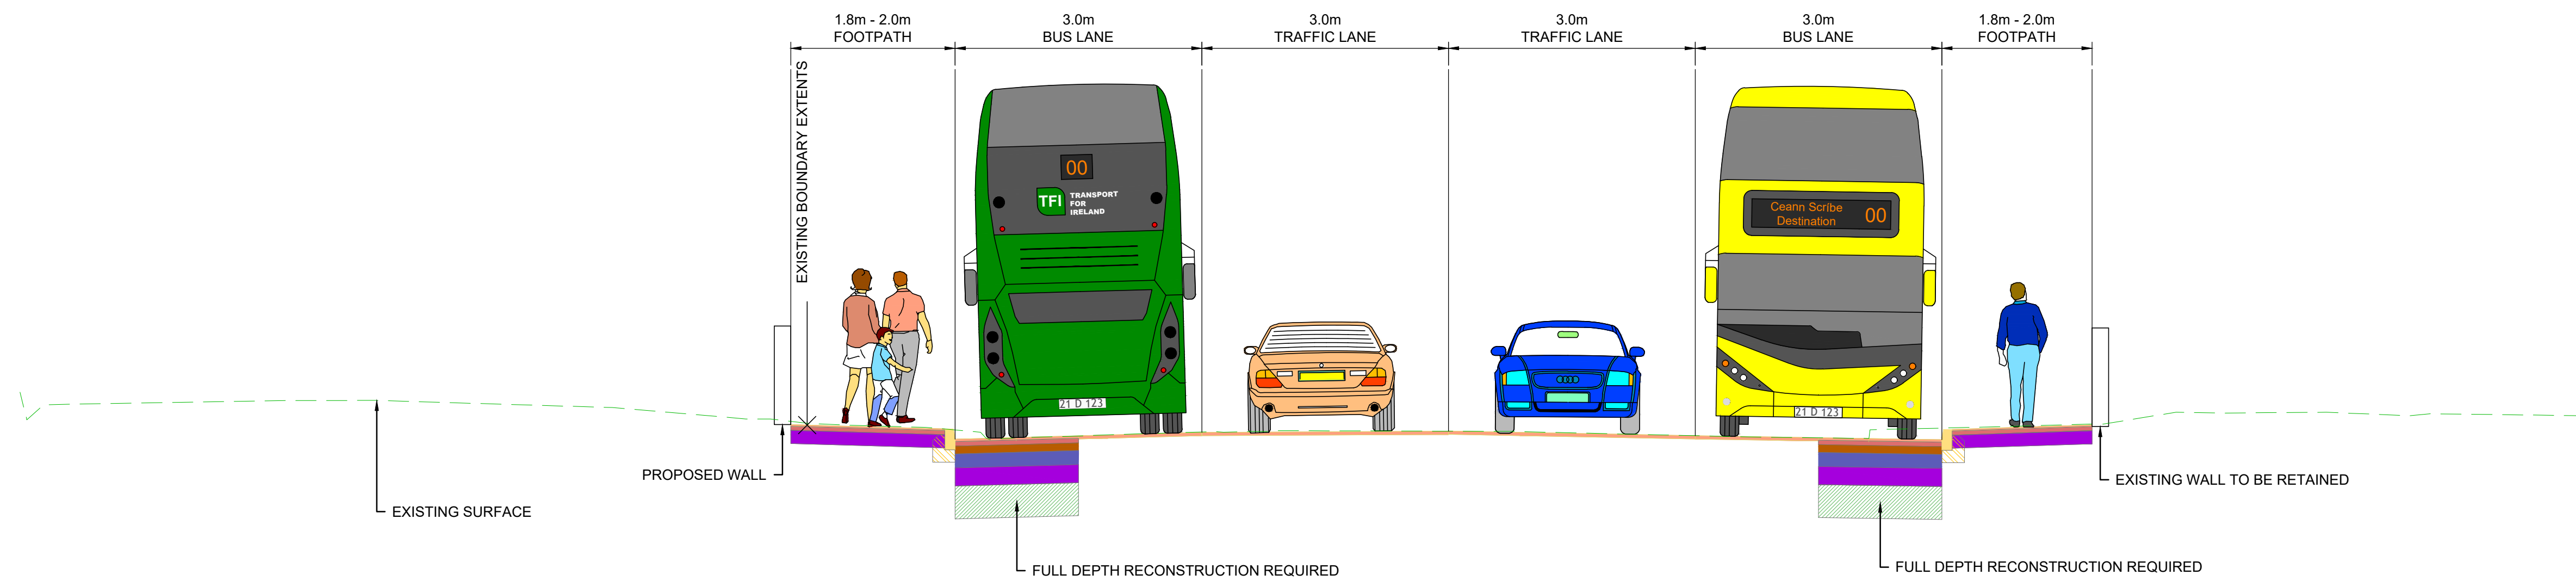

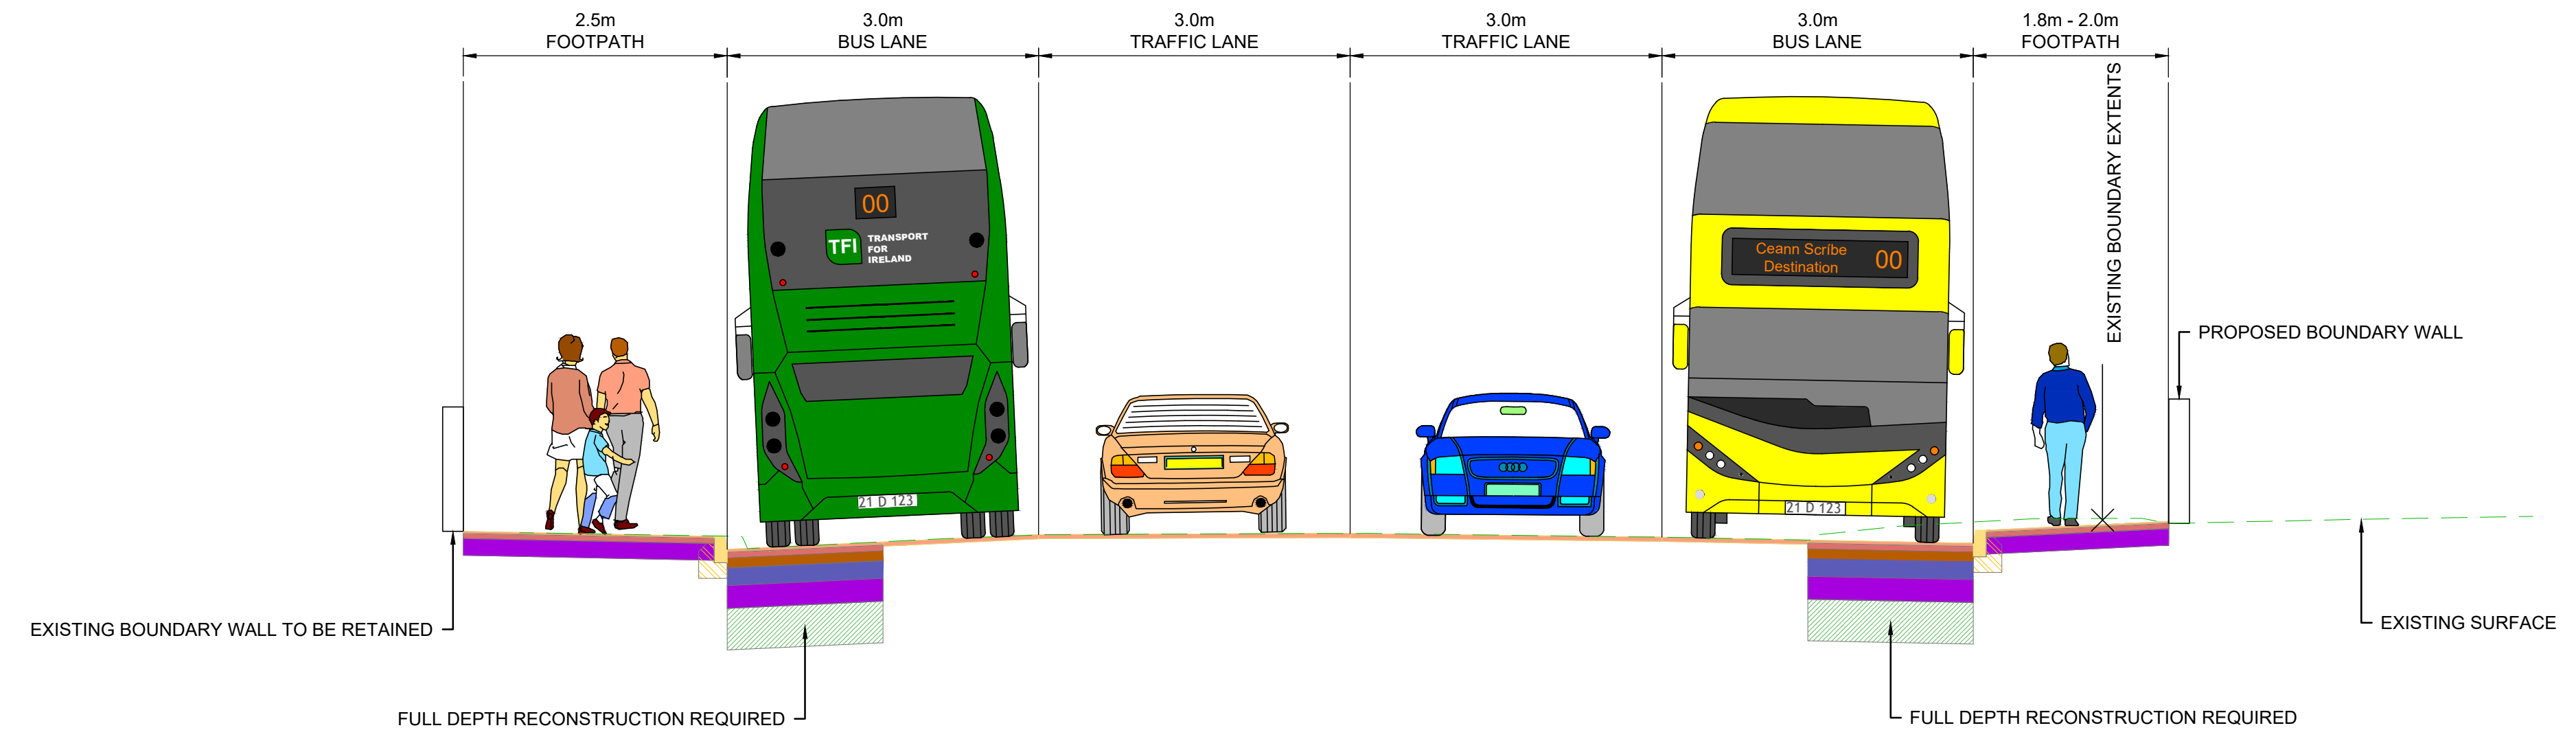


TYPICAL SECTION O-O
MALAHIDE ROAD
LOCATED ON GA SHEET 20
DRAWING REF: BCIDA-ACM-GEO_GA-0001_XX_00-DR-CR-0020



TYPICAL SECTION P-P
MALAHIDE ROAD
LOCATED ON GA SHEET 21
DRAWING REF: BCIDA-ACM-GEO_GA-0001_XX_00-DR-CR-0021

- NOTES:**
- 1. ADDITIONAL PROPOSED SCHEME INFORMATION IS AVAILABLE ON THE DRAWING SERIES PROVIDED WITHIN VOLUME III OF THE ENVIRONMENTAL IMPACT ASSESSMENT REPORT (EIAR).
 - 2. WHERE PROPERTY LINE ADJUSTMENTS ARE PROPOSED, NEW BOUNDARY WALLS ARE PROPOSED TO MATCH EXISTING UNLESS OTHERWISE DETERMINED IN CONSULTATION WITH THE LANDOWNER.
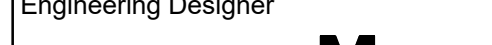
| <p><small>Disclaimer</small></p> <p>a. © National Transport Authority (NTA) 2021. This drawing is confidential and the copyright in it is owned by NTA. This drawing must not be either loaned, copied or otherwise reproduced in whole or in part or used for any purpose without the prior permission of NTA.</p> <p>b. This drawing is to be used for the design element identified in the titlebox. Other information shown is to be considered indicative only. The drawing is to be read in conjunction with all other relevant design drawings.</p> <p>c. O.S. data used for plans are printed under © Ordnance Survey Ireland Government of Ireland. All rights reserved. Licence Number 2021/OSI_NMA_180 National Transport Authority. All elevations are in metres and relate to OSI Geoid Model (OSGM15) Main Head. All Co-ordinates are in Irish Transverse Mercator Grid (ITM) as defined by OSI active local GPS station.</p> <p>d. Information concerning the position of apparatus shown on this drawing is based on drawings supplied by the utility owners and/or the utility works contractor, whilst every care has been taken in the preparation of this drawing, positions should be taken as approximate and are intended for general guidance only and no representation is made by the NTA as to the accuracy, completeness, sufficiency or otherwise of this drawing and the position of the apparatus. The information contained herein does not purport to be comprehensive or final as the apparatus is subject to being altered and/or superceded. Recipients should not rely on this information. Any liabilities are hereby expressly disclaimed.</p> <p>e. The information contained herein has been provided by the NTA but does not purport to be comprehensive or final. Recipients should not rely on the information. Neither the NTA nor any of its directors, officers, employees, agents, stakeholders or advisers make any representation or warranty as to, or accept any liability or responsibility in relation to, the adequacy, accuracy, reasonableness or completeness of the information provided as part of this document or any matter on which the information is based (including but not limited to loss or damage arising as a result of reliance by recipients on the information or any part of it). Any liabilities are hereby expressly disclaimed.</p> | |  | | <table><tr><th>Rev</th><th>Date</th><th>Dm</th><th>Chk'd</th><th>App'd</th><th>Description</th></tr><tr><td>M01</td><td>03/12/21</td><td>PP</td><td>JH</td><td>CA</td><td>ISSUE FOR PHASE 4: PLANNING</td></tr><tr><td> </td><td> </td><td> </td><td> </td><td> </td><td> </td></tr><tr><td> </td><td> </td><td> </td><td> </td><td> </td><td> </td></tr><tr><td> </td><td> </td><td> </td><td> </td><td> </td><td> </td></tr><tr><td> </td><td> </td><td> </td><td> </td><td> </td><td> </td></tr></table> | Rev | Date | Dm | Chk'd | App'd | Description | M01 | 03/12/21 | PP | JH | CA | ISSUE FOR PHASE 4: PLANNING | | | | | | | | | | | | | | | | | | | | | | | | | <div> Údarás Náisiúnta Iompair National Transport Authority</div> <table><tr><td>Date</td><td>03/12/21</td><td>Scale</td><td>1:50 @ A1 1:100 @ A3</td><td>Drawn</td><td>P.POCZATKO</td><td>Checked</td><td>J.HAWE</td><td>Approved</td><td>C.ACTON</td></tr><tr><td>Project Code</td><td>BCIDA</td><td>Originator Code</td><td>ACM</td><td>QMS Code</td><td colspan="4"> </td></tr></table> | Date | 03/12/21 | Scale | 1:50 @ A1 1:100 @ A3 | Drawn | P.POCZATKO | Checked | J.HAWE | Approved | C.ACTON | Project Code | BCIDA | Originator Code | ACM | QMS Code | | | | | <div> MOTT MACDONALD</div> | <table><tr><td colspan="2">Programme Title</td><td colspan="2">BUSCONNECTS DUBLIN CORE BUS CORRIDORS INFRASTRUCTURE WORKS</td></tr><tr><td colspan="4">Drawing Title</td></tr><tr><td colspan="4">CLONGRIFFIN TO CITY CENTRE CORE BUS CORRIDOR SCHEME TYPICAL CROSS SECTIONS</td></tr><tr><td>Drawing File Name</td><td>BCIDA-ACM-GEO_CS-0001_XX_00-DR-CR-0010</td><td>Sheet Number</td><td>10 of 10</td><td>Status</td><td>A</td><td>Rev</td><td>M01</td></tr></table> | Programme Title | | BUSCONNECTS DUBLIN CORE BUS CORRIDORS INFRASTRUCTURE WORKS | | Drawing Title | | | | CLONGRIFFIN TO CITY CENTRE CORE BUS CORRIDOR SCHEME TYPICAL CROSS SECTIONS | | | | Drawing File Name | BCIDA-ACM-GEO_CS-0001_XX_00-DR-CR-0010 | Sheet Number | 10 of 10 | Status | A | Rev | M01 |
|---|
| Rev | Date | Dm | Chk'd | App'd | Description | |
| M01 | 03/12/21 | PP | JH | CA | ISSUE FOR PHASE 4: PLANNING | |
| |
| |
| |
| |
| Date | 03/12/21 | Scale | 1:50 @ A1 1:100 @ A3 | Drawn | P.POCZATKO | Checked | J.HAWE | Approved | C.ACTON | |
| Project Code | BCIDA | Originator Code | ACM | QMS Code | |
| Programme Title | | BUSCONNECTS DUBLIN CORE BUS CORRIDORS INFRASTRUCTURE WORKS | |
| Drawing Title | |
| CLONGRIFFIN TO CITY CENTRE CORE BUS CORRIDOR SCHEME TYPICAL CROSS SECTIONS | |
| Drawing File Name | BCIDA-ACM-GEO_CS-0001_XX_00-DR-CR-0010 | Sheet Number | 10 of 10 | Status | A | Rev | M01 | |

DO NOT SCALE USE FIGURED DIMENSIONS ONLY