

Street Lighting














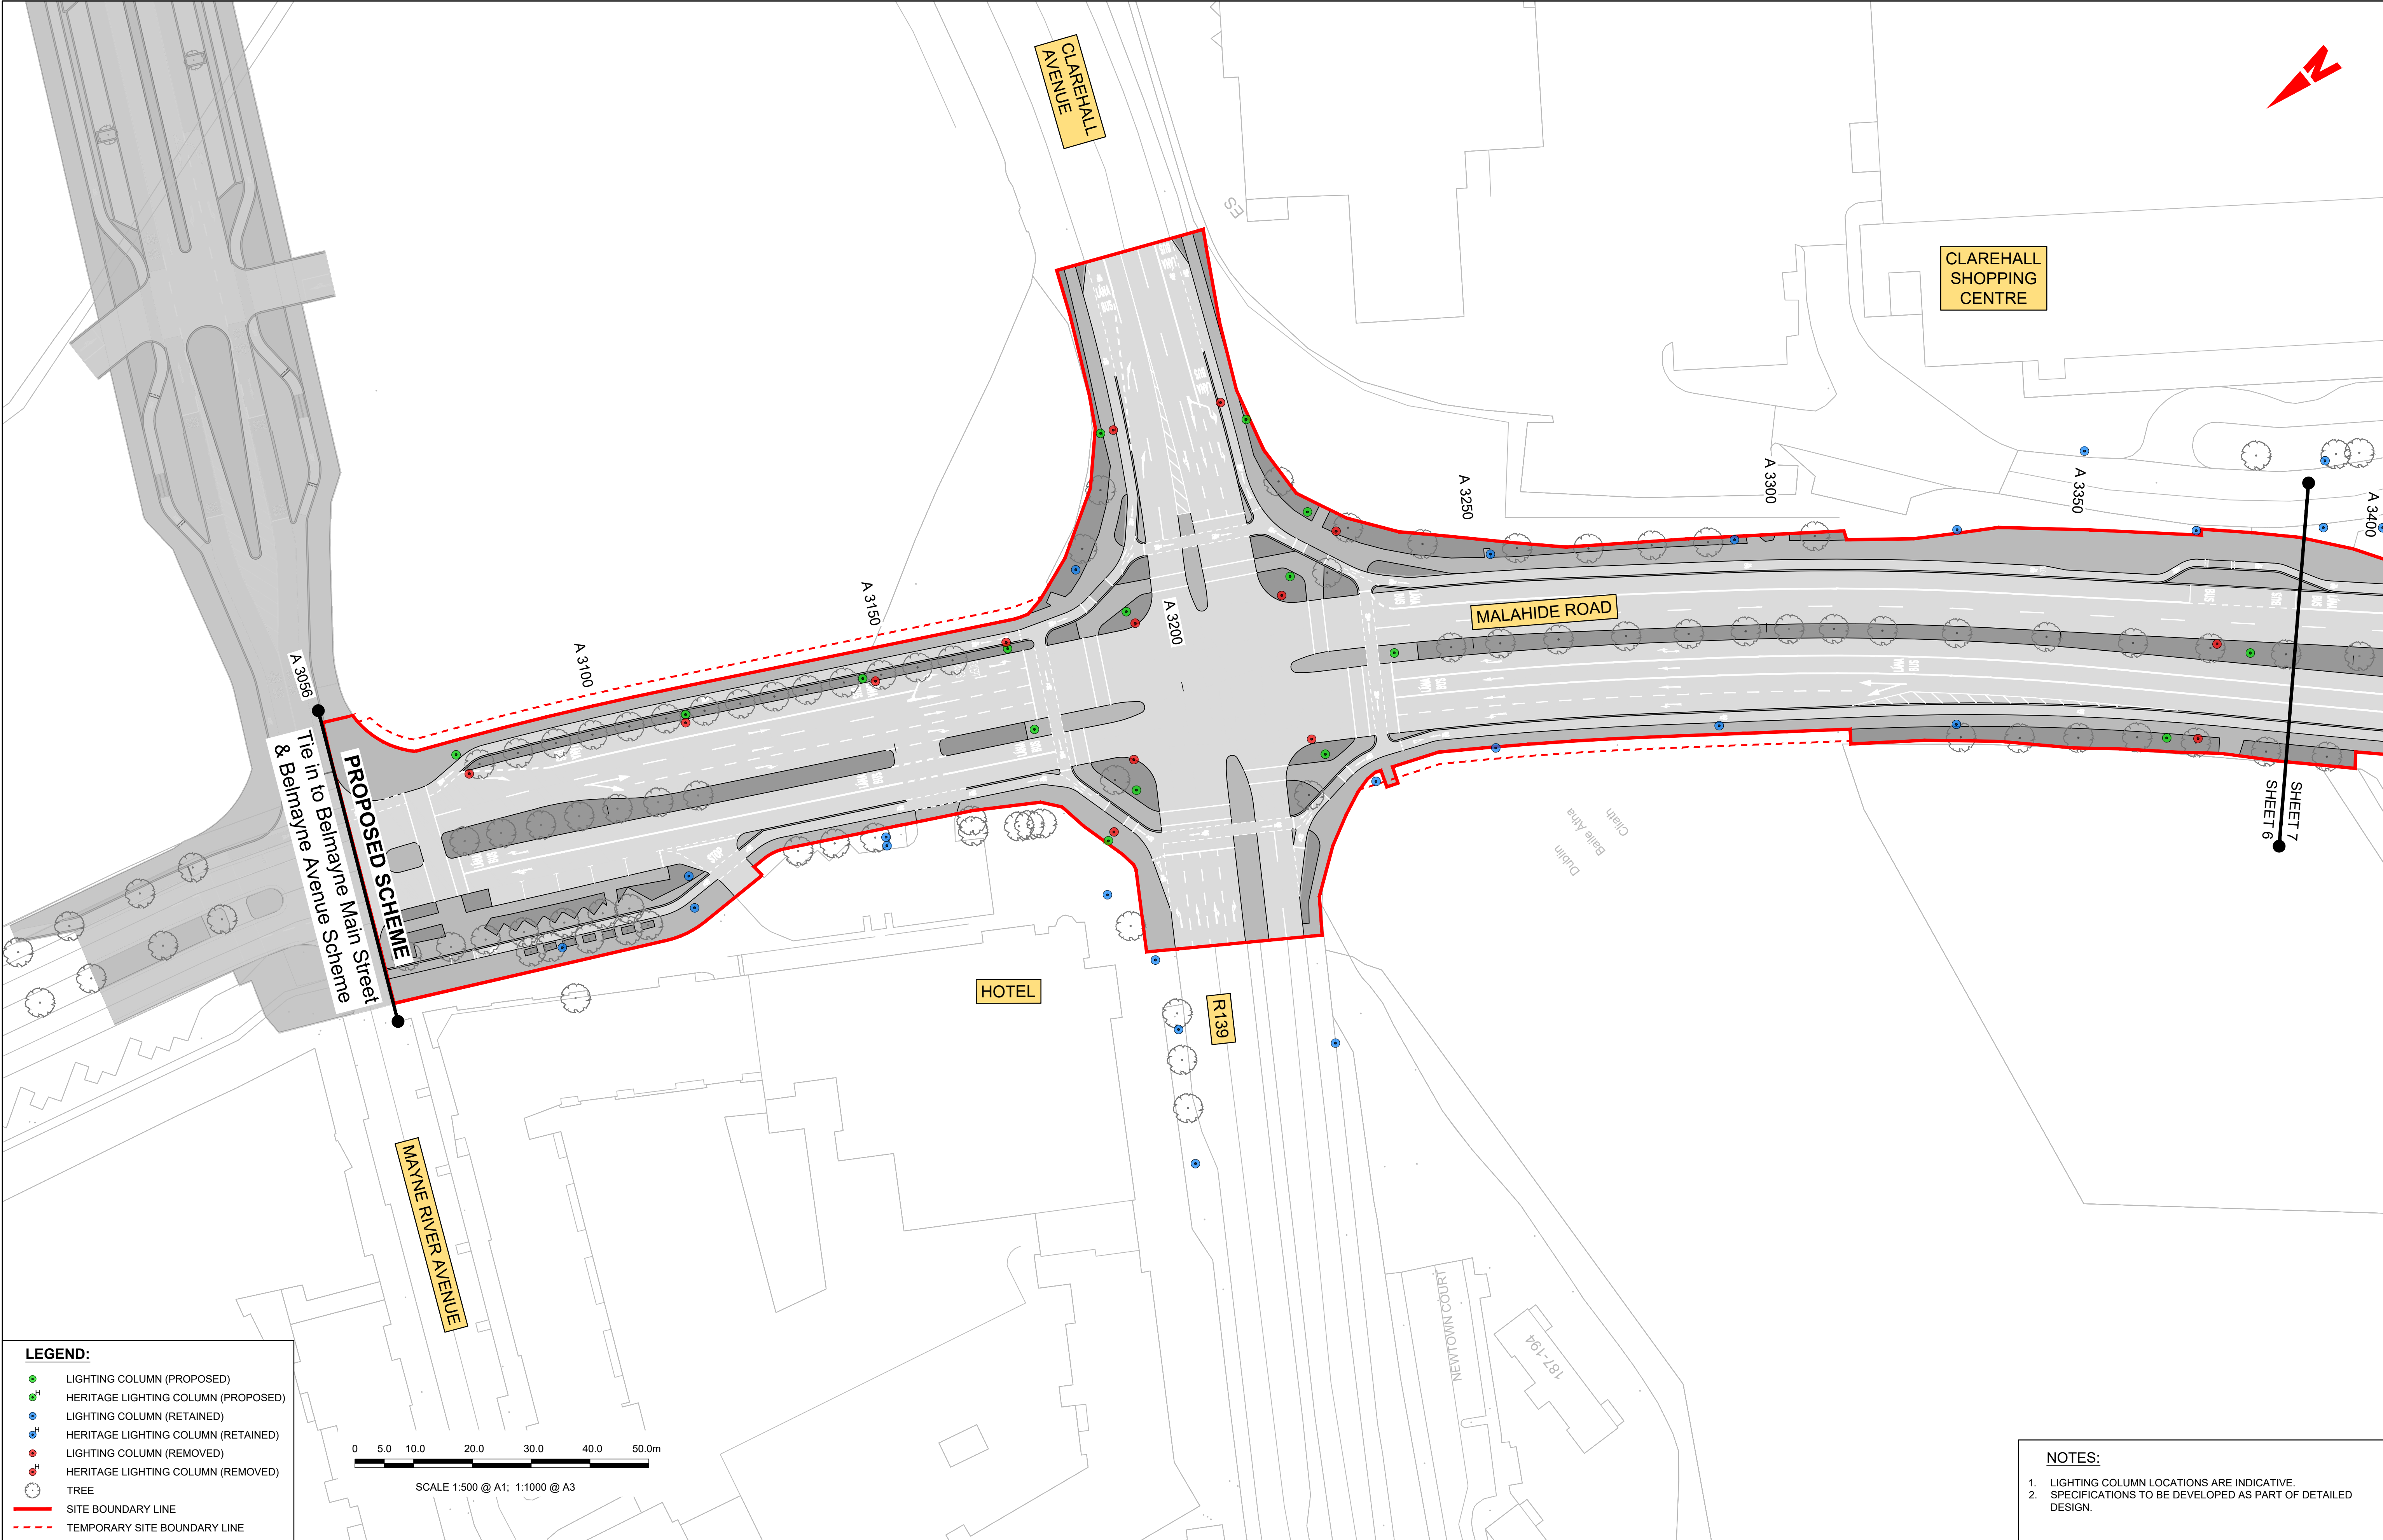

LEGEND:

LIGHTING COLUMN (PROPOSED)

HERITAGE LIGHTING COLUMN (PROPOSED)

LIGHTING COLUMN (RETAINED)

HERITAGE LIGHTING COLUMN (RETAINED)


LIGHTING COLUMN (REMOVED)

HERITAGE LIGHTING COLUMN (REMOVED)

TREE

SITE BOUNDARY LINE

TEMPORARY SITE BOUNDARY LINE

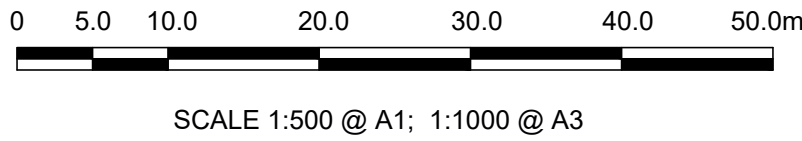


NOTES:

1. LIGHTING COLUMN LOCATIONS ARE INDICATIVE.

2. SPECIFICATIONS TO BE DEVELOPED AS PART OF DETAILED DESIGN.

<div>Disclaimer</div> <div>a. © National Transport Authority (NTA) 2021. This drawing is confidential and the copyright in it is owned by NTA. This drawing must not be either loaned, copied or otherwise reproduced in whole or in part or used for any purpose without the prior permission of NTA.</div> <div>b. This drawing is to be used for the design element identified in the titlebox. Other information shown is to be considered indicative only. The drawing is to be read in conjunction with all other relevant design drawings.</div> <div>c. O.S. data used for plans are printed under © Ordnance Survey Ireland Government of Ireland. All rights reserved. Licence Number 2021/OSI_NMA_180 National Transport Authority. All elevations are in metres and relate to OSI Geoid Model (OSGM15) Malin Head. All Co-ordinates are in Irish Transverse Mercator Grid (ITM) as defined by OSI active local GPS station.</div> <div>d. Information concerning the position of apparatus shown on this drawing is based on drawings supplied by the utility owners and/or the utility works contractor, whilst every care has been taken in the preparation of this drawing, positions should be taken as approximate and are intended for general guidance only and no representation is made by the NTA as to the accuracy, completeness, sufficiency or otherwise of this drawing and the position of the apparatus. The information contained herein does not purport to be comprehensive or final as the apparatus is subject to being altered and/or superseded. Recipients should not rely on this information. Any liabilities are hereby expressly disclaimed.</div> <div>e. The information contained herein has been provided by the NTA but does not purport to be comprehensive or final. Recipients should not rely on the information. Neither the NTA nor any of its directors, officers, employees, agents, stakeholders or advisers make any representation or warranty as to, or accept any liability or responsibility in relation to, the adequacy, accuracy, reasonableness or completeness of the information provided as part of this document or any matter on which the information is based (including but not limited to loss or damage arising as a result of reliance by recipients on the information or any part of it). Any liabilities are hereby expressly disclaimed.</div>										<div><div><div><div></div><div>Project Ireland 2040</div><div>Building Ireland's Future</div></div></div></div>										<table><tr><th>Rev</th><th>Date</th><th>Drm</th><th>Chk'd</th><th>App'd</th><th>Description</th></tr><tr><td>M01</td><td>03/12/21</td><td>PP</td><td>JH</td><td>CA</td><td>ISSUE FOR PHASE 4: PLANNING</td></tr><tr><td> </td><td> </td><td> </td><td> </td><td> </td><td> </td></tr><tr><td> </td><td> </td><td> </td><td> </td><td> </td><td> </td></tr><tr><td> </td><td> </td><td> </td><td> </td><td> </td><td> </td></tr></table>	Rev	Date	Drm	Chk'd	App'd	Description	M01	03/12/21	PP	JH	CA	ISSUE FOR PHASE 4: PLANNING																			<div>Client</div> <div><div><div></div><div>NTA</div><div>Údarás Náisiúnta Iompair</div><div>National Transport Authority</div></div></div> <div><table><tr><td>Date</td><td>03/12/21</td><td>Scale</td><td>1:500 @ A1 1:1000 @ A3</td></tr><tr><td>Project Code</td><td>BCIDA</td><td>Originator Code</td><td>ACM</td></tr></table></div>	Date	03/12/21	Scale	1:500 @ A1 1:1000 @ A3	Project Code	BCIDA	Originator Code	ACM	<div>Engineering Designer</div> <div><div><div></div><div>AECOM</div></div><div><div>M</div><div>MOTT MACDONALD</div></div></div> <div><table><tr><td>Drawn</td><td>P.POCZATKO</td><td>Checked</td><td>J.HAWE</td><td>Approved</td><td>C.ACTON</td></tr></table></div> <div>QMS Code</div>	Drawn	P.POCZATKO	Checked	J.HAWE	Approved	C.ACTON	<div>Programme Title</div> <div><div>BUSCONNECTS DUBLIN</div><div>CORE BUS CORRIDORS INFRASTRUCTURE WORKS</div></div> <div><div>Drawing Title</div><div>CLONGRIFFIN TO CITY CENTRE CORE BUS CORRIDOR SCHEME STREET LIGHTING</div></div> <div><table><tr><td>Drawing File Name</td><td>BCIDA-ACM-LHT_RL-0001_XX_00-DR-EO-0006</td><td>Sheet Number</td><td>06 of 21</td><td>Status</td><td>A</td><td>Rev</td><td>M01</td></tr></table></div>	Drawing File Name	BCIDA-ACM-LHT_RL-0001_XX_00-DR-EO-0006	Sheet Number	06 of 21	Status	A	Rev	M01
Rev	Date	Drm	Chk'd	App'd	Description	
M01	03/12/21	PP	JH	CA	ISSUE FOR PHASE 4: PLANNING	
Date	03/12/21	Scale	1:500 @ A1 1:1000 @ A3	
Project Code	BCIDA	Originator Code	ACM	
Drawn	P.POCZATKO	Checked	J.HAWE	Approved	C.ACTON	
Drawing File Name	BCIDA-ACM-LHT_RL-0001_XX_00-DR-EO-0006	Sheet Number	06 of 21	Status	A	Rev	M01	



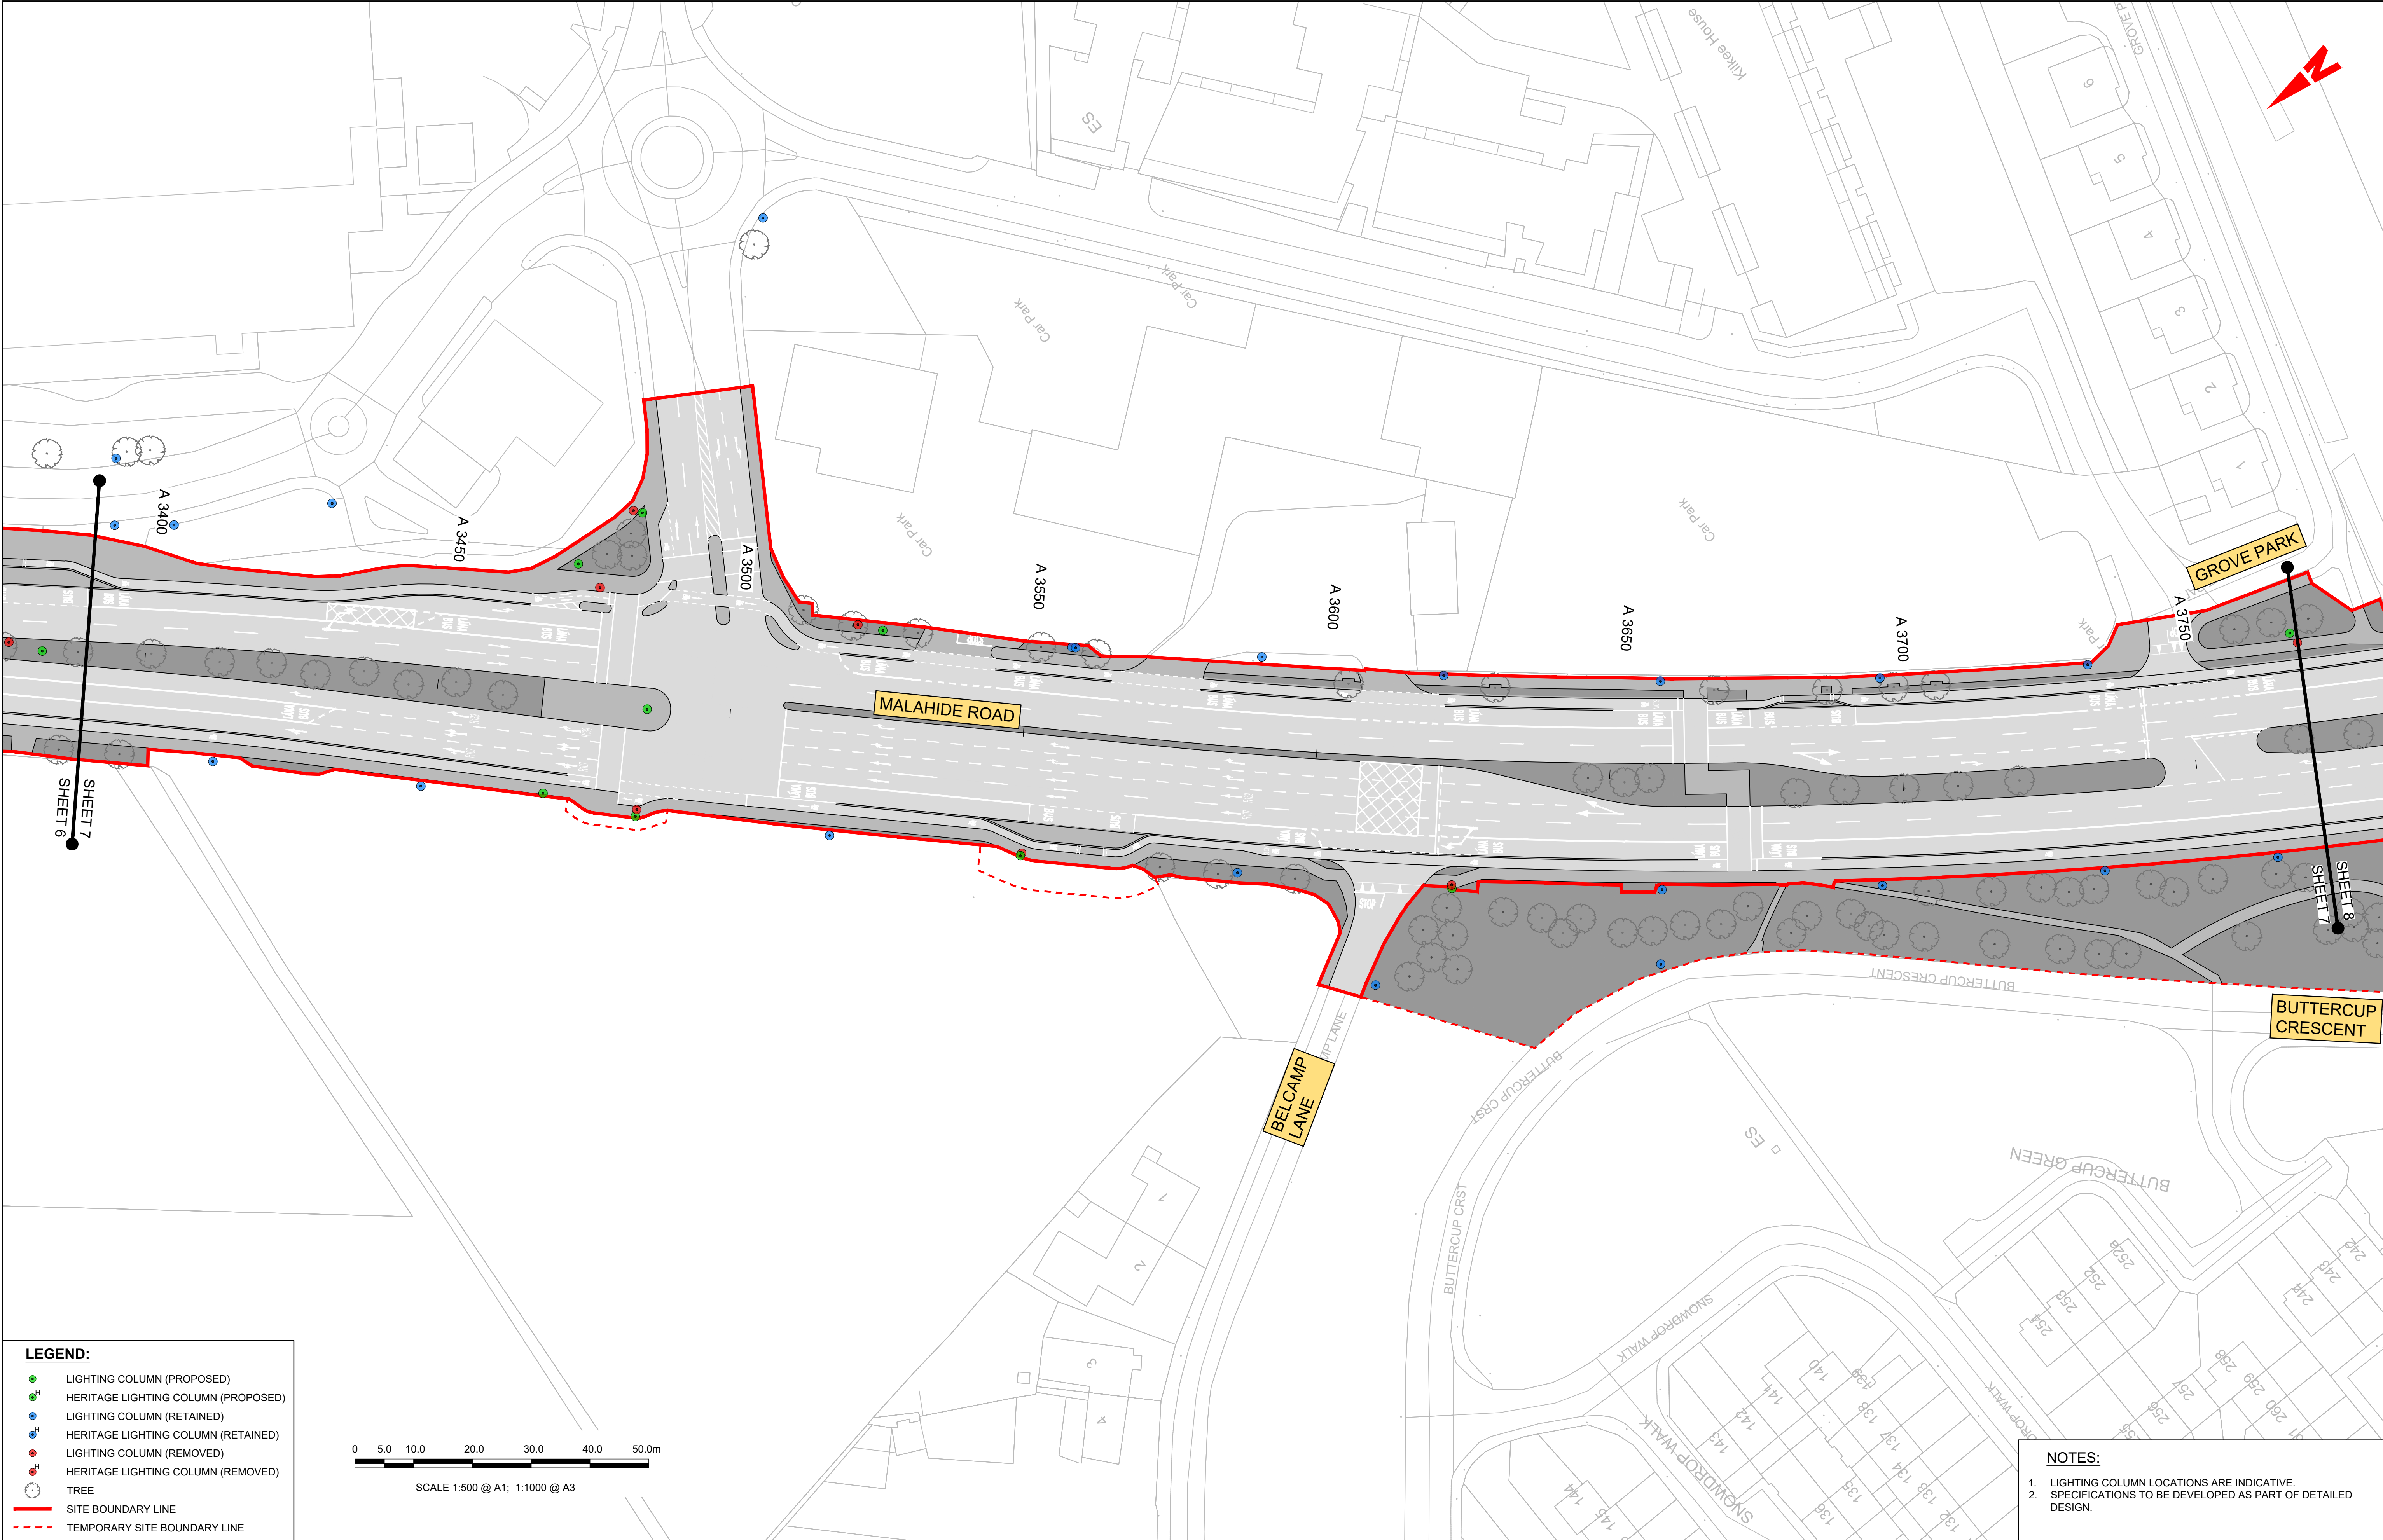

**LEGEND:**

LIGHTING COLUMN (PROPOSED)

HERITAGE LIGHTING COLUMN (PROPOSED)

LIGHTING COLUMN (RETAINED)

HERITAGE LIGHTING COLUMN (RETAINED)

LIGHTING COLUMN (REMOVED)

HERITAGE LIGHTING COLUMN (REMOVED)

TREE

SITE BOUNDARY LINE

TEMPORARY SITE BOUNDARY LINE

**NOTES:**


1. LIGHTING COLUMN LOCATIONS ARE INDICATIVE.

2. SPECIFICATIONS TO BE DEVELOPED AS PART OF DETAILED DESIGN.

<div><div><div>Disclaimer</div><div>a. © National Transport Authority (NTA) 2021. This drawing is confidential and the copyright in it is owned by NTA. This drawing must not be either loaned, copied or otherwise reproduced in whole or in part or used for any purpose without the prior permission of NTA.</div><div>b. This drawing is to be used for the design element identified in the titlebox. Other information shown is to be considered indicative only. The drawing is to be read in conjunction with all other relevant design drawings.</div><div>c. O.S. data used for plans are printed under © Ordnance Survey Ireland Government of Ireland. All rights reserved. Licence Number 2021/OSI_NMA_180 National Transport Authority. All elevations are in metres and relate to OSI Geoid Model (OSGM15) Malin Head. All Co-ordinates are in Irish</div></div><div><div>Transverse Mercator Grid (ITM) as defined by OSI active local GPS station.</div><div>d. Information concerning the position of apparatus shown on this drawing is based on drawings supplied by the utility owners and/or the utility works contractor, whilst every care has been taken in the preparation of this drawing, positions should be taken as approximate and are intended for general guidance only and no representation is made by the NTA as to the accuracy, completeness, sufficiency or otherwise of this drawing and the position of the apparatus. The information contained herein does not purport to be comprehensive or final as the apparatus is subject to being altered and/or superceded. Recipients should not rely on this information. Any liabilities are hereby expressly disclaimed.</div><div>e. The information contained herein has been provided by the NTA but does not purport to be comprehensive or final. Recipients should not rely on the information. Neither the NTA nor any of its directors, officers, employees, agents, stakeholders or advisers make any representation or warranty as to, or accept any liability or responsibility in relation to, the adequacy, accuracy, reasonableness or completeness of the information provided as part of this document or any matter on which the information is based (including but not limited to loss or damage arising as a result of reliance by recipients on the information or any part of it). Any liabilities are hereby expressly disclaimed.</div></div></div> <div><div><div><div></div><div>Project Ireland 2040</div><div>Building Ireland's Future</div></div></div></div> <div><table><tr><th>Rev</th><th>Date</th><th>Drm</th><th>Chk'd</th><th>App'd</th><th>Description</th></tr><tr><td>M01</td><td>03/12/21</td><td>PP</td><td>JH</td><td>CA</td><td>ISSUE FOR PHASE 4: PLANNING</td></tr><tr><td> </td><td> </td><td> </td><td> </td><td> </td><td> </td></tr><tr><td> </td><td> </td><td> </td><td> </td><td> </td><td> </td></tr><tr><td> </td><td> </td><td> </td><td> </td><td> </td><td> </td></tr><tr><td> </td><td> </td><td> </td><td> </td><td> </td><td> </td></tr></table></div> <div><div><div><div></div><div>Údarás Náisiúnta Iompair</div><div>National Transport Authority</div></div><div><div>Date</div><div>03/12/21</div></div><div><div>Scale</div><div>1:500 @ A1</div><div>1:1000 @ A3</div></div><div><div>Project Code</div><div>BCIDA</div></div><div><div>Originator Code</div><div>ACM</div></div><div><div>Engineering Designer</div><div></div><div></div></div><div><div>QMS Code</div><div> </div></div></div><div><div><div>Client</div><div> </div></div><div><div>Programme Title</div><div><b>BUSCONNECTS DUBLIN</b></div><div><b>CORE BUS CORRIDORS INFRASTRUCTURE WORKS</b></div></div><div><div>Drawing Title</div><div>CLONGRIFFIN TO CITY CENTRE CORE BUS CORRIDOR SCHEME</div><div>STREET LIGHTING</div></div><div><div>Drawing File Name</div><div>BCIDA-ACM-LHT_RL-0001_XX_00-DR-EO-0007</div></div><div><div>Sheet Number</div><div>07 of 21</div></div><div><div>Status</div><div>A</div></div><div><div>Rev</div><div>M01</div></div></div></div>	Rev	Date	Drm	Chk'd	App'd	Description	M01	03/12/21	PP	JH	CA	ISSUE FOR PHASE 4: PLANNING																								
Rev	Date	Drm	Chk'd	App'd	Description																															
M01	03/12/21	PP	JH	CA	ISSUE FOR PHASE 4: PLANNING																															

DO NOT SCALE USE FIGURED DIMENSIONS ONLY





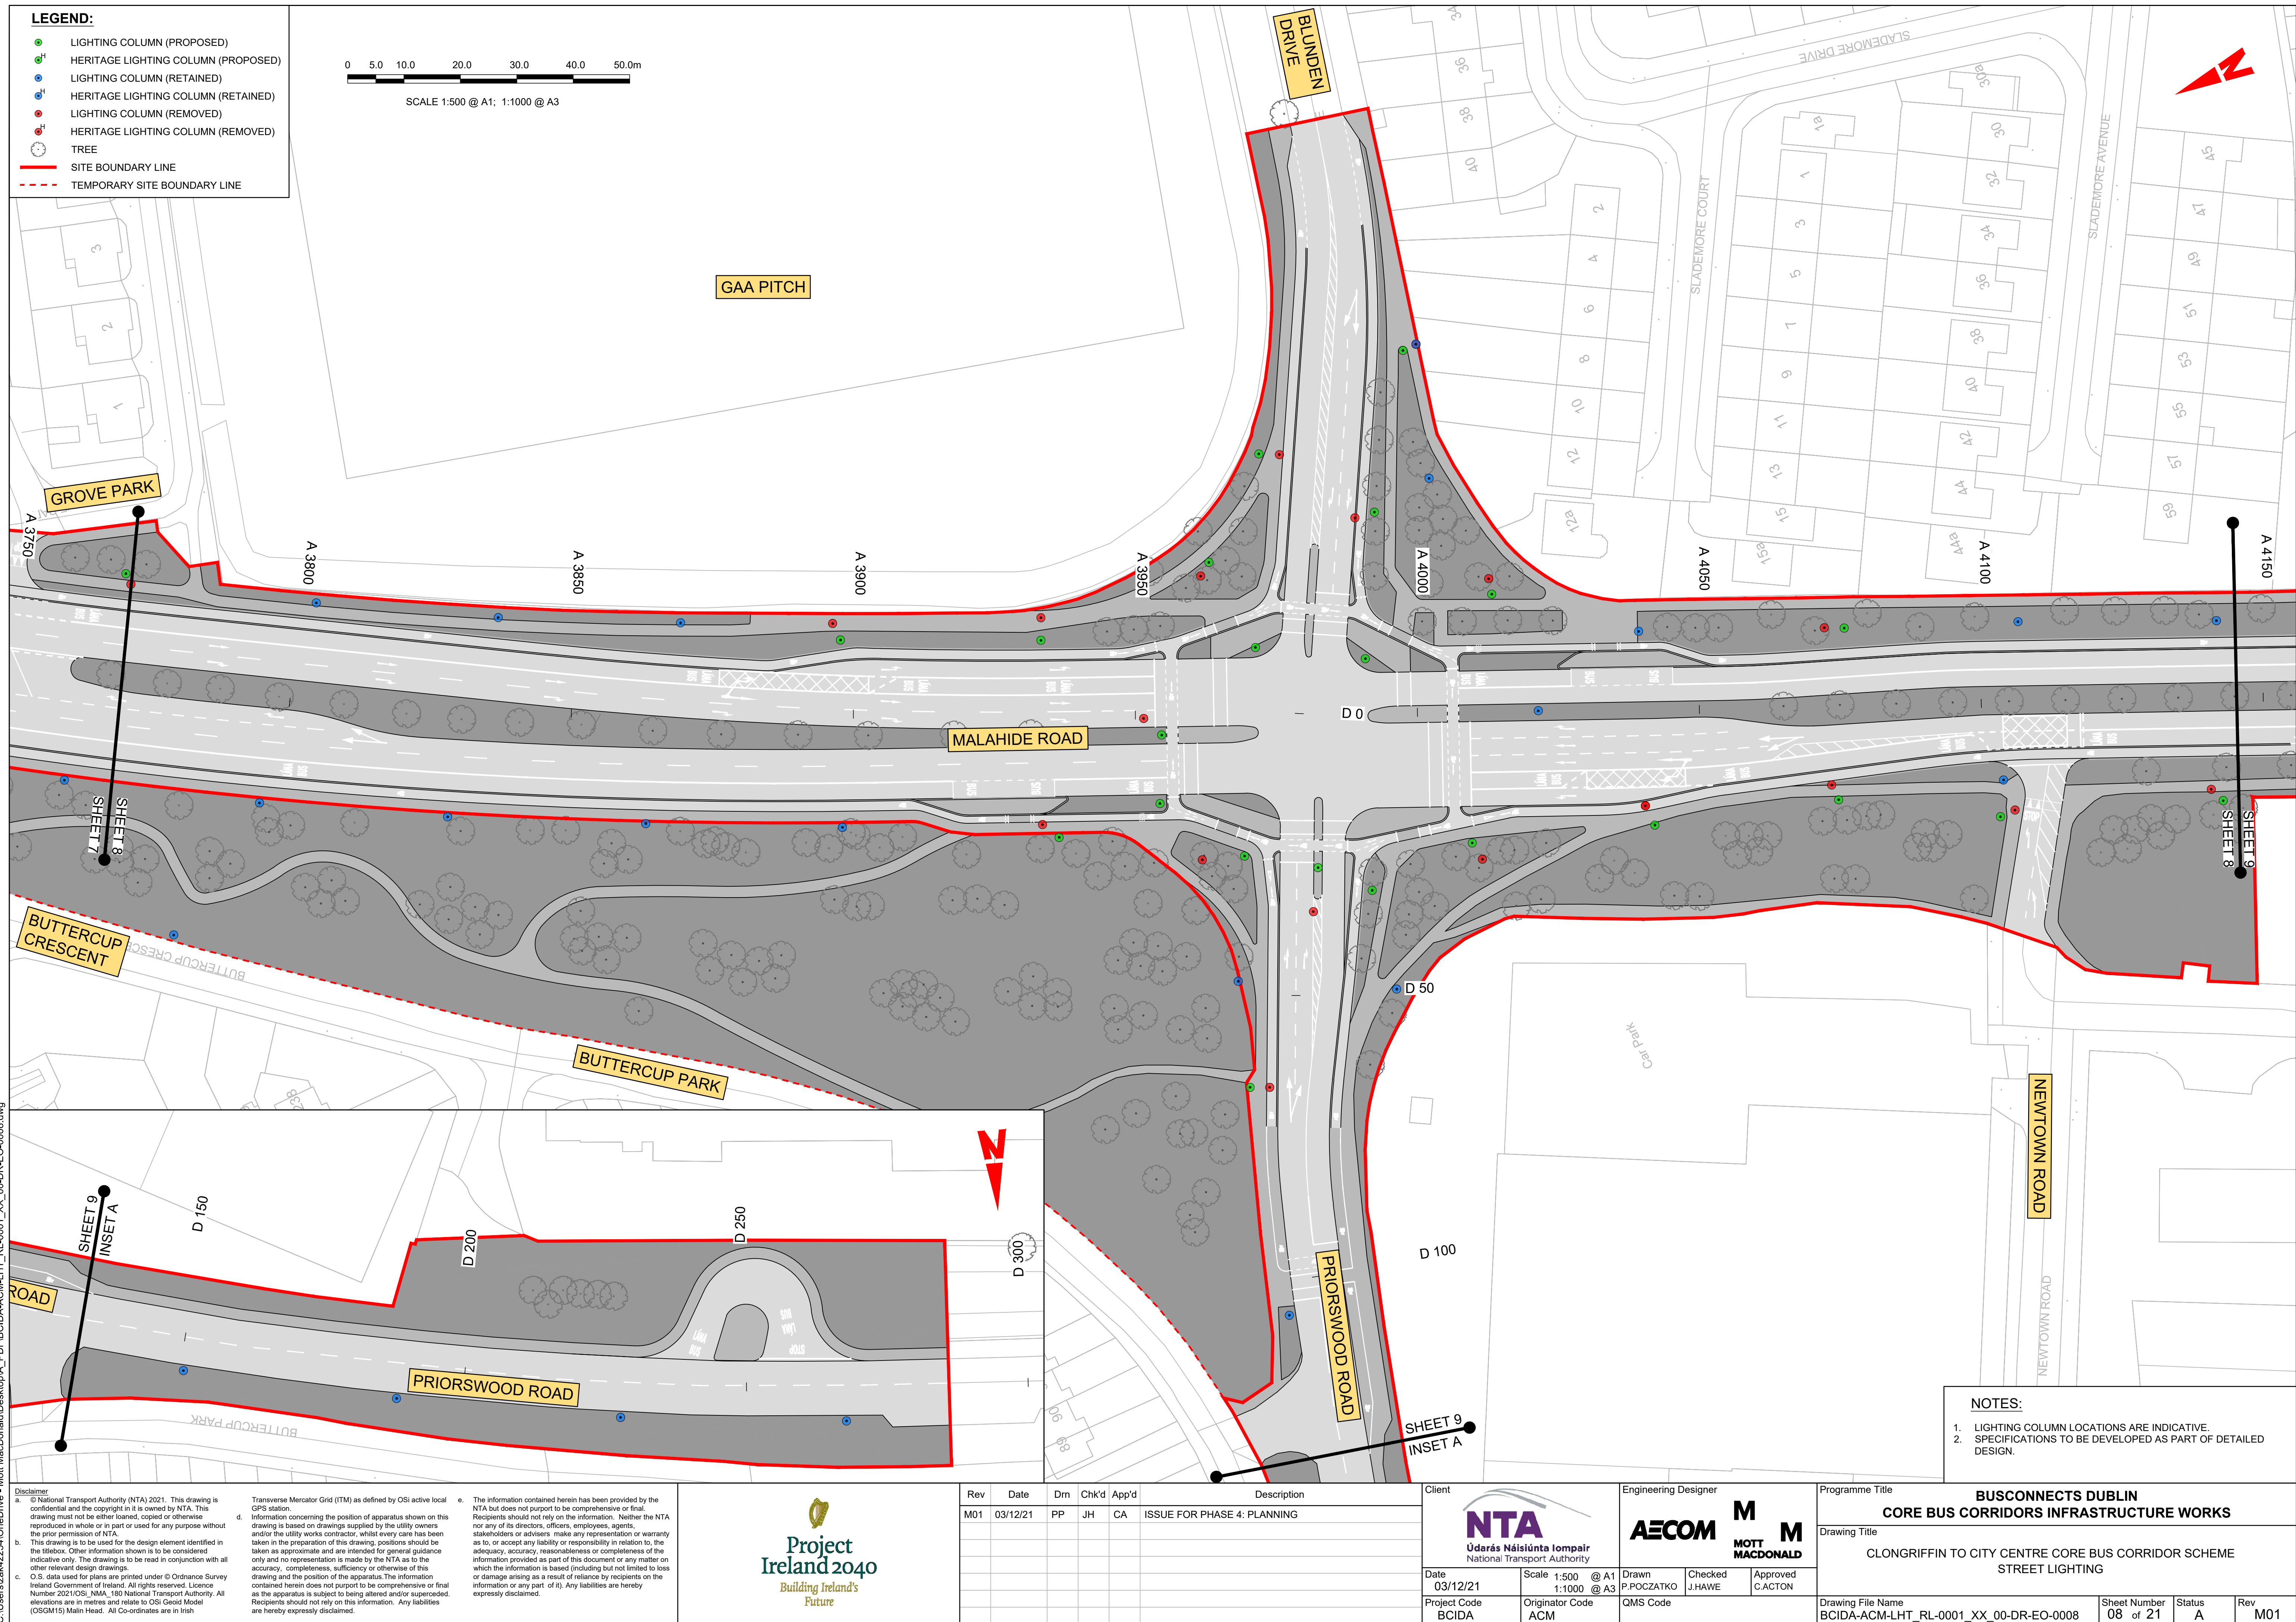



**LEGEND:**

- LIGHTING COLUMN (PROPOSED)
- HERITAGE LIGHTING COLUMN (PROPOSED)
- LIGHTING COLUMN (RETAINED)
- HERITAGE LIGHTING COLUMN (RETAINED)
- LIGHTING COLUMN (REMOVED)
- HERITAGE LIGHTING COLUMN (REMOVED)
- TREE
- SITE BOUNDARY LINE
- TEMPORARY SITE BOUNDARY LINE

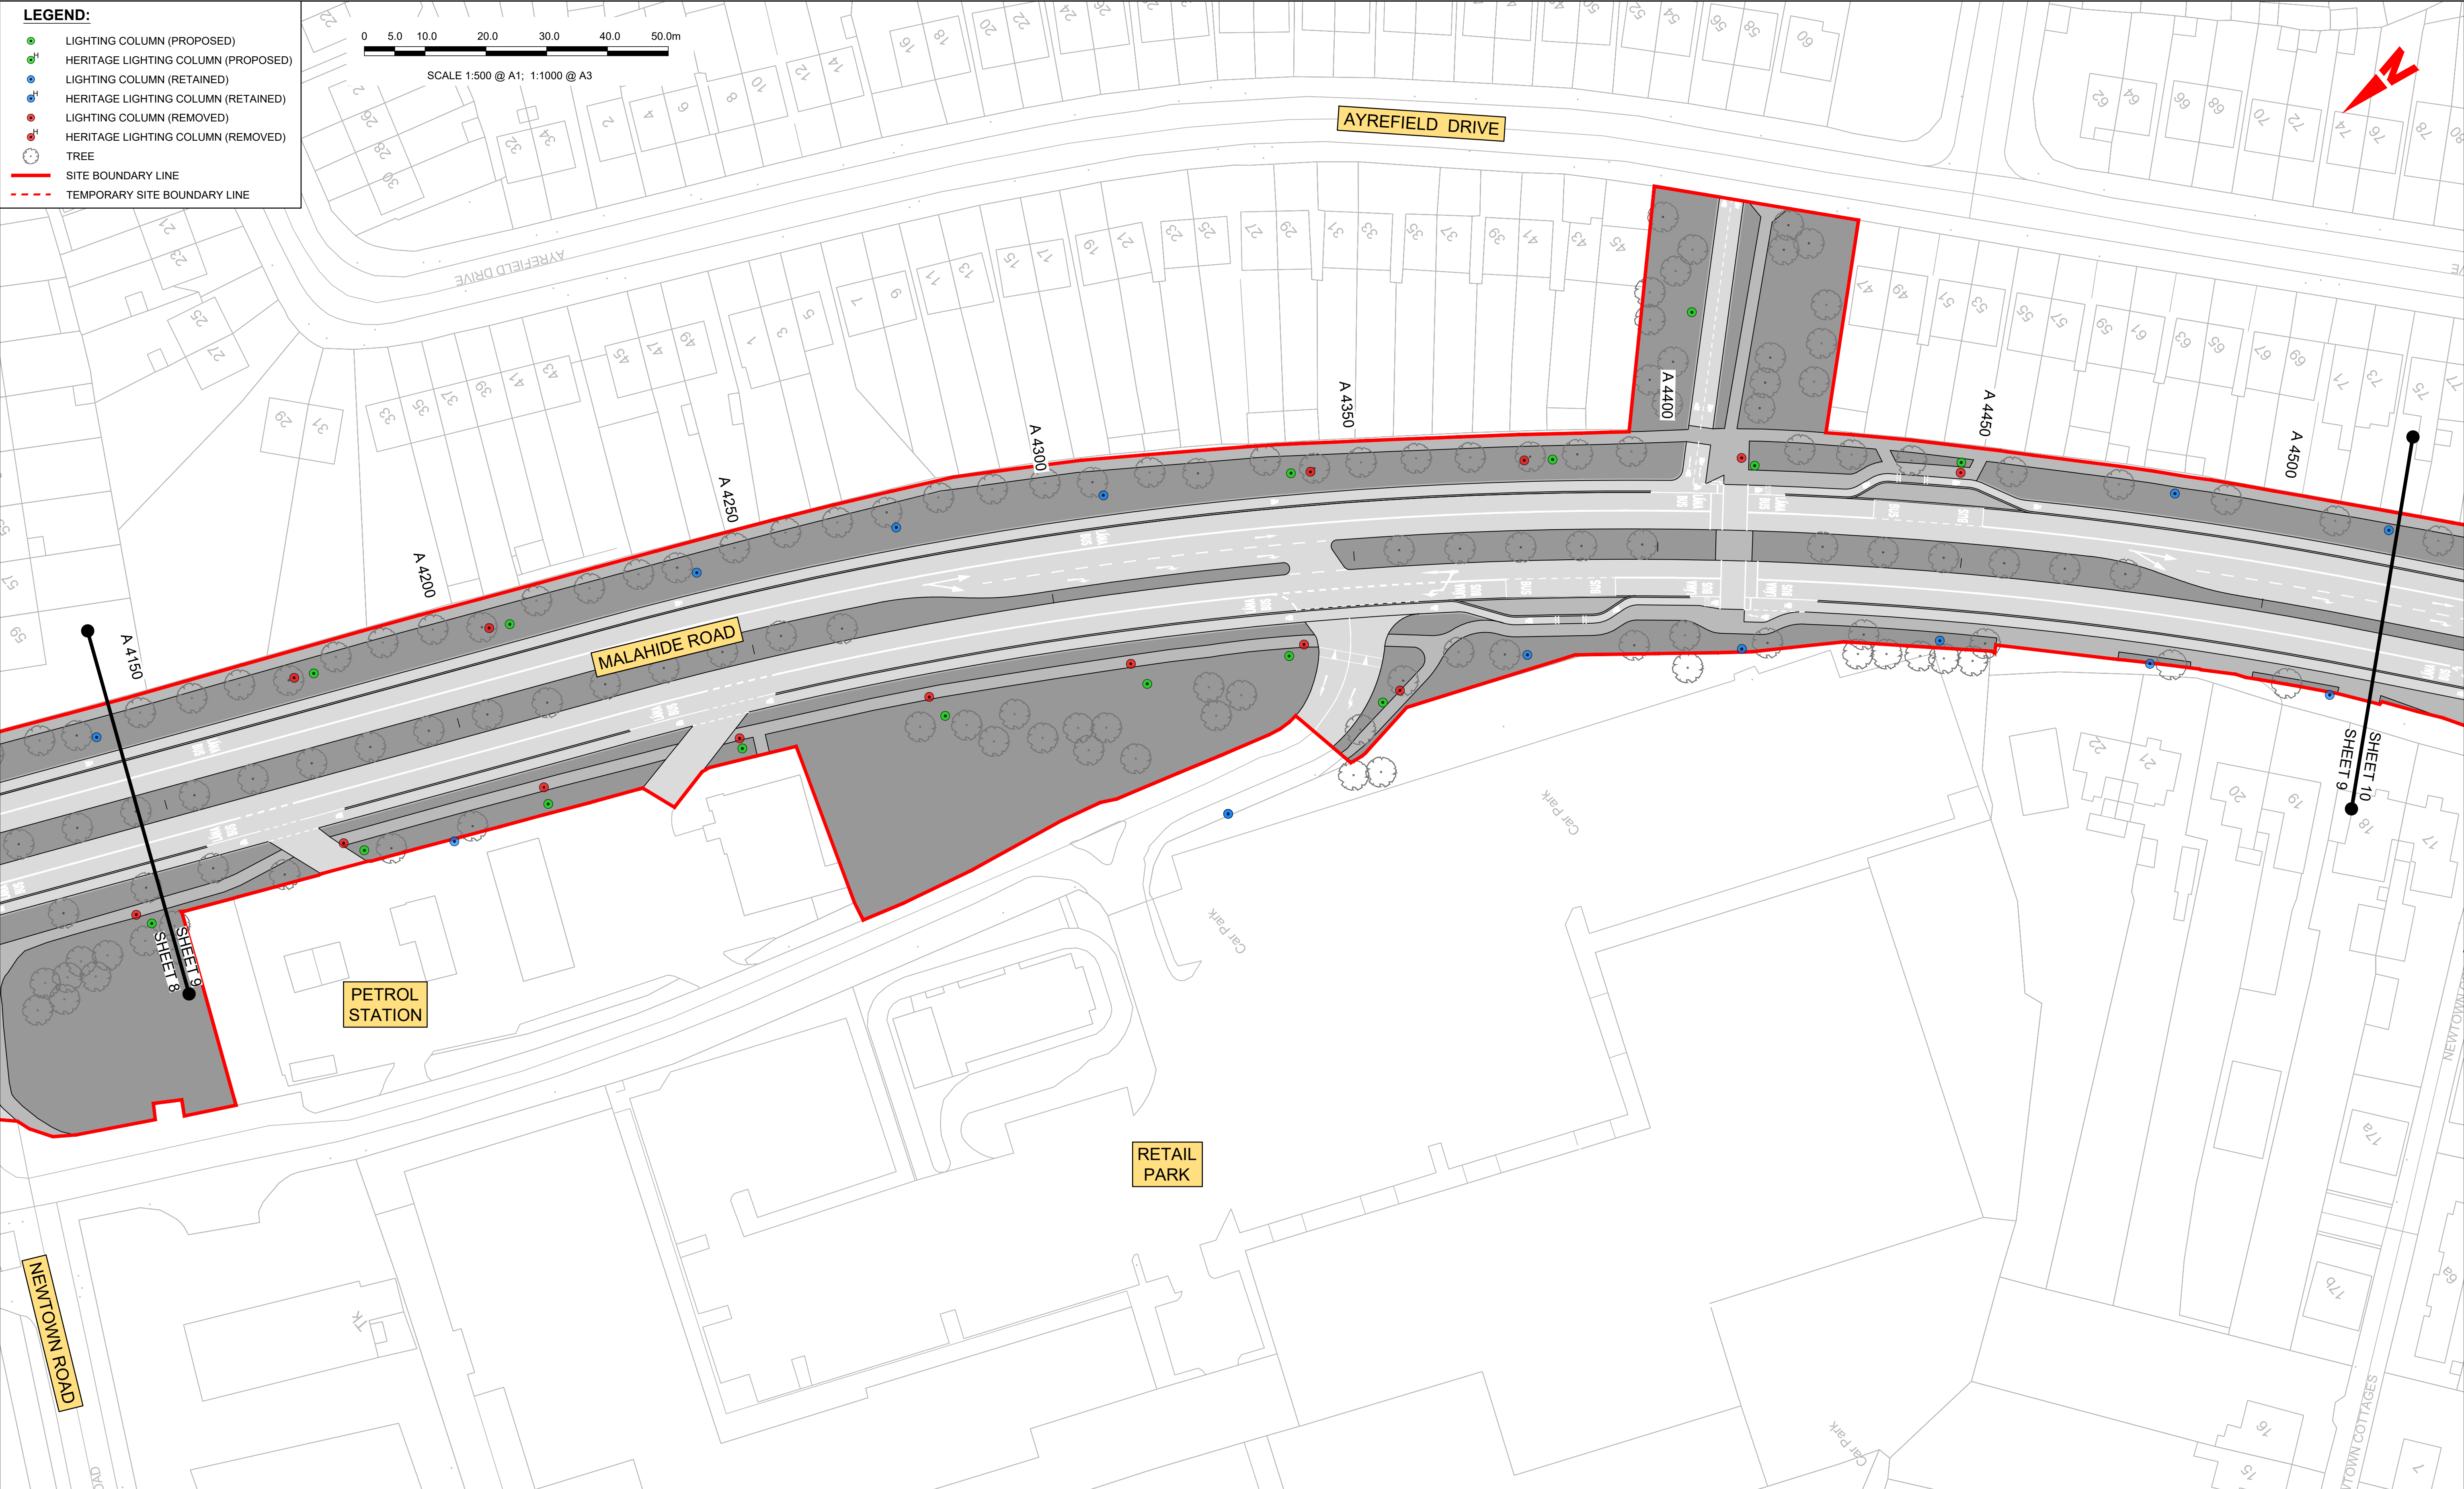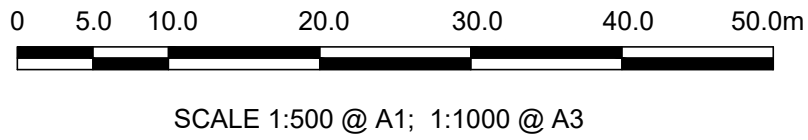

- NOTES:**
- LIGHTING COLUMN LOCATIONS ARE INDICATIVE.
  - SPECIFICATIONS TO BE DEVELOPED AS PART OF DETAILED DESIGN.

**Disclaimer**

a. © National Transport Authority (NTA) 2021. This drawing is confidential and the copyright in it is owned by NTA. This drawing must not be either loaned, copied or otherwise reproduced in whole or in part or used for any purpose without the prior permission of NTA.

b. This drawing is to be used for the design element identified in the titlebox. Other information shown is to be considered indicative only. The drawing is to be read in conjunction with all other relevant design drawings.

c. O.S. data used for plans are printed under © Ordnance Survey Ireland Government of Ireland. All rights reserved. Licence Number 2021/OSI\_NMA\_180 National Transport Authority. All elevations are in metres and relate to OSI Geoid Model (OSGM15) Malin Head. All Co-ordinates are in Irish Transverse Mercator Grid (ITM) as defined by OSI active local GPS station.

d. Information concerning the position of apparatus shown on this drawing is based on drawings supplied by the utility owners and/or the utility works contractor, whilst every care has been taken in the preparation of this drawing, positions should be taken as approximate and are intended for general guidance only and no representation is made by the NTA as to the accuracy, completeness, sufficiency or otherwise of this drawing and the position of the apparatus. The information contained herein does not purport to be comprehensive or final as the apparatus is subject to being altered and/or superceded. Recipients should not rely on this information. Any liabilities are hereby expressly disclaimed.

e. The information contained herein has been provided by the NTA but does not purport to be comprehensive or final. Recipients should not rely on the information. Neither the NTA nor any of its directors, officers, employees, agents, stakeholders or advisers make any representation or warranty as to, or accept any liability or responsibility in relation to, the adequacy, accuracy, reasonableness or completeness of the information provided as part of this document or any matter on which the information is based (including but not limited to loss or damage arising as a result of reliance by recipients on the information or any part of it). Any liabilities are hereby expressly disclaimed.

Rev	Date	Dm	Chk'd	App'd	Description
M01	03/12/21	PP	JH	CA	ISSUE FOR PHASE 4: PLANNING

Údarás Náisiúnta Iompair  
National Transport Authority

Date  
03/12/21

Project Code  
BCIDA

Scale 1:500 @ A1  
1:1000 @ A3

Originator Code  
ACM

Engineering Designer  
**AECOM**

Checked  
J.HAWE


Approved  
C.ACTON

QMS Code

Programme Title <b>BUSCONNECTS DUBLIN CORE BUS CORRIDORS INFRASTRUCTURE WORKS</b>			
Drawing Title CLONGRIFFIN TO CITY CENTRE CORE BUS CORRIDOR SCHEME STREET LIGHTING			
Drawing File Name BCIDA-ACM-LHT_RL-0001_XX_00-DR-EO-0009	Sheet Number 09 of 21	Status A	Rev M01

DO NOT SCALE USE FIGURED DIMENSIONS ONLY



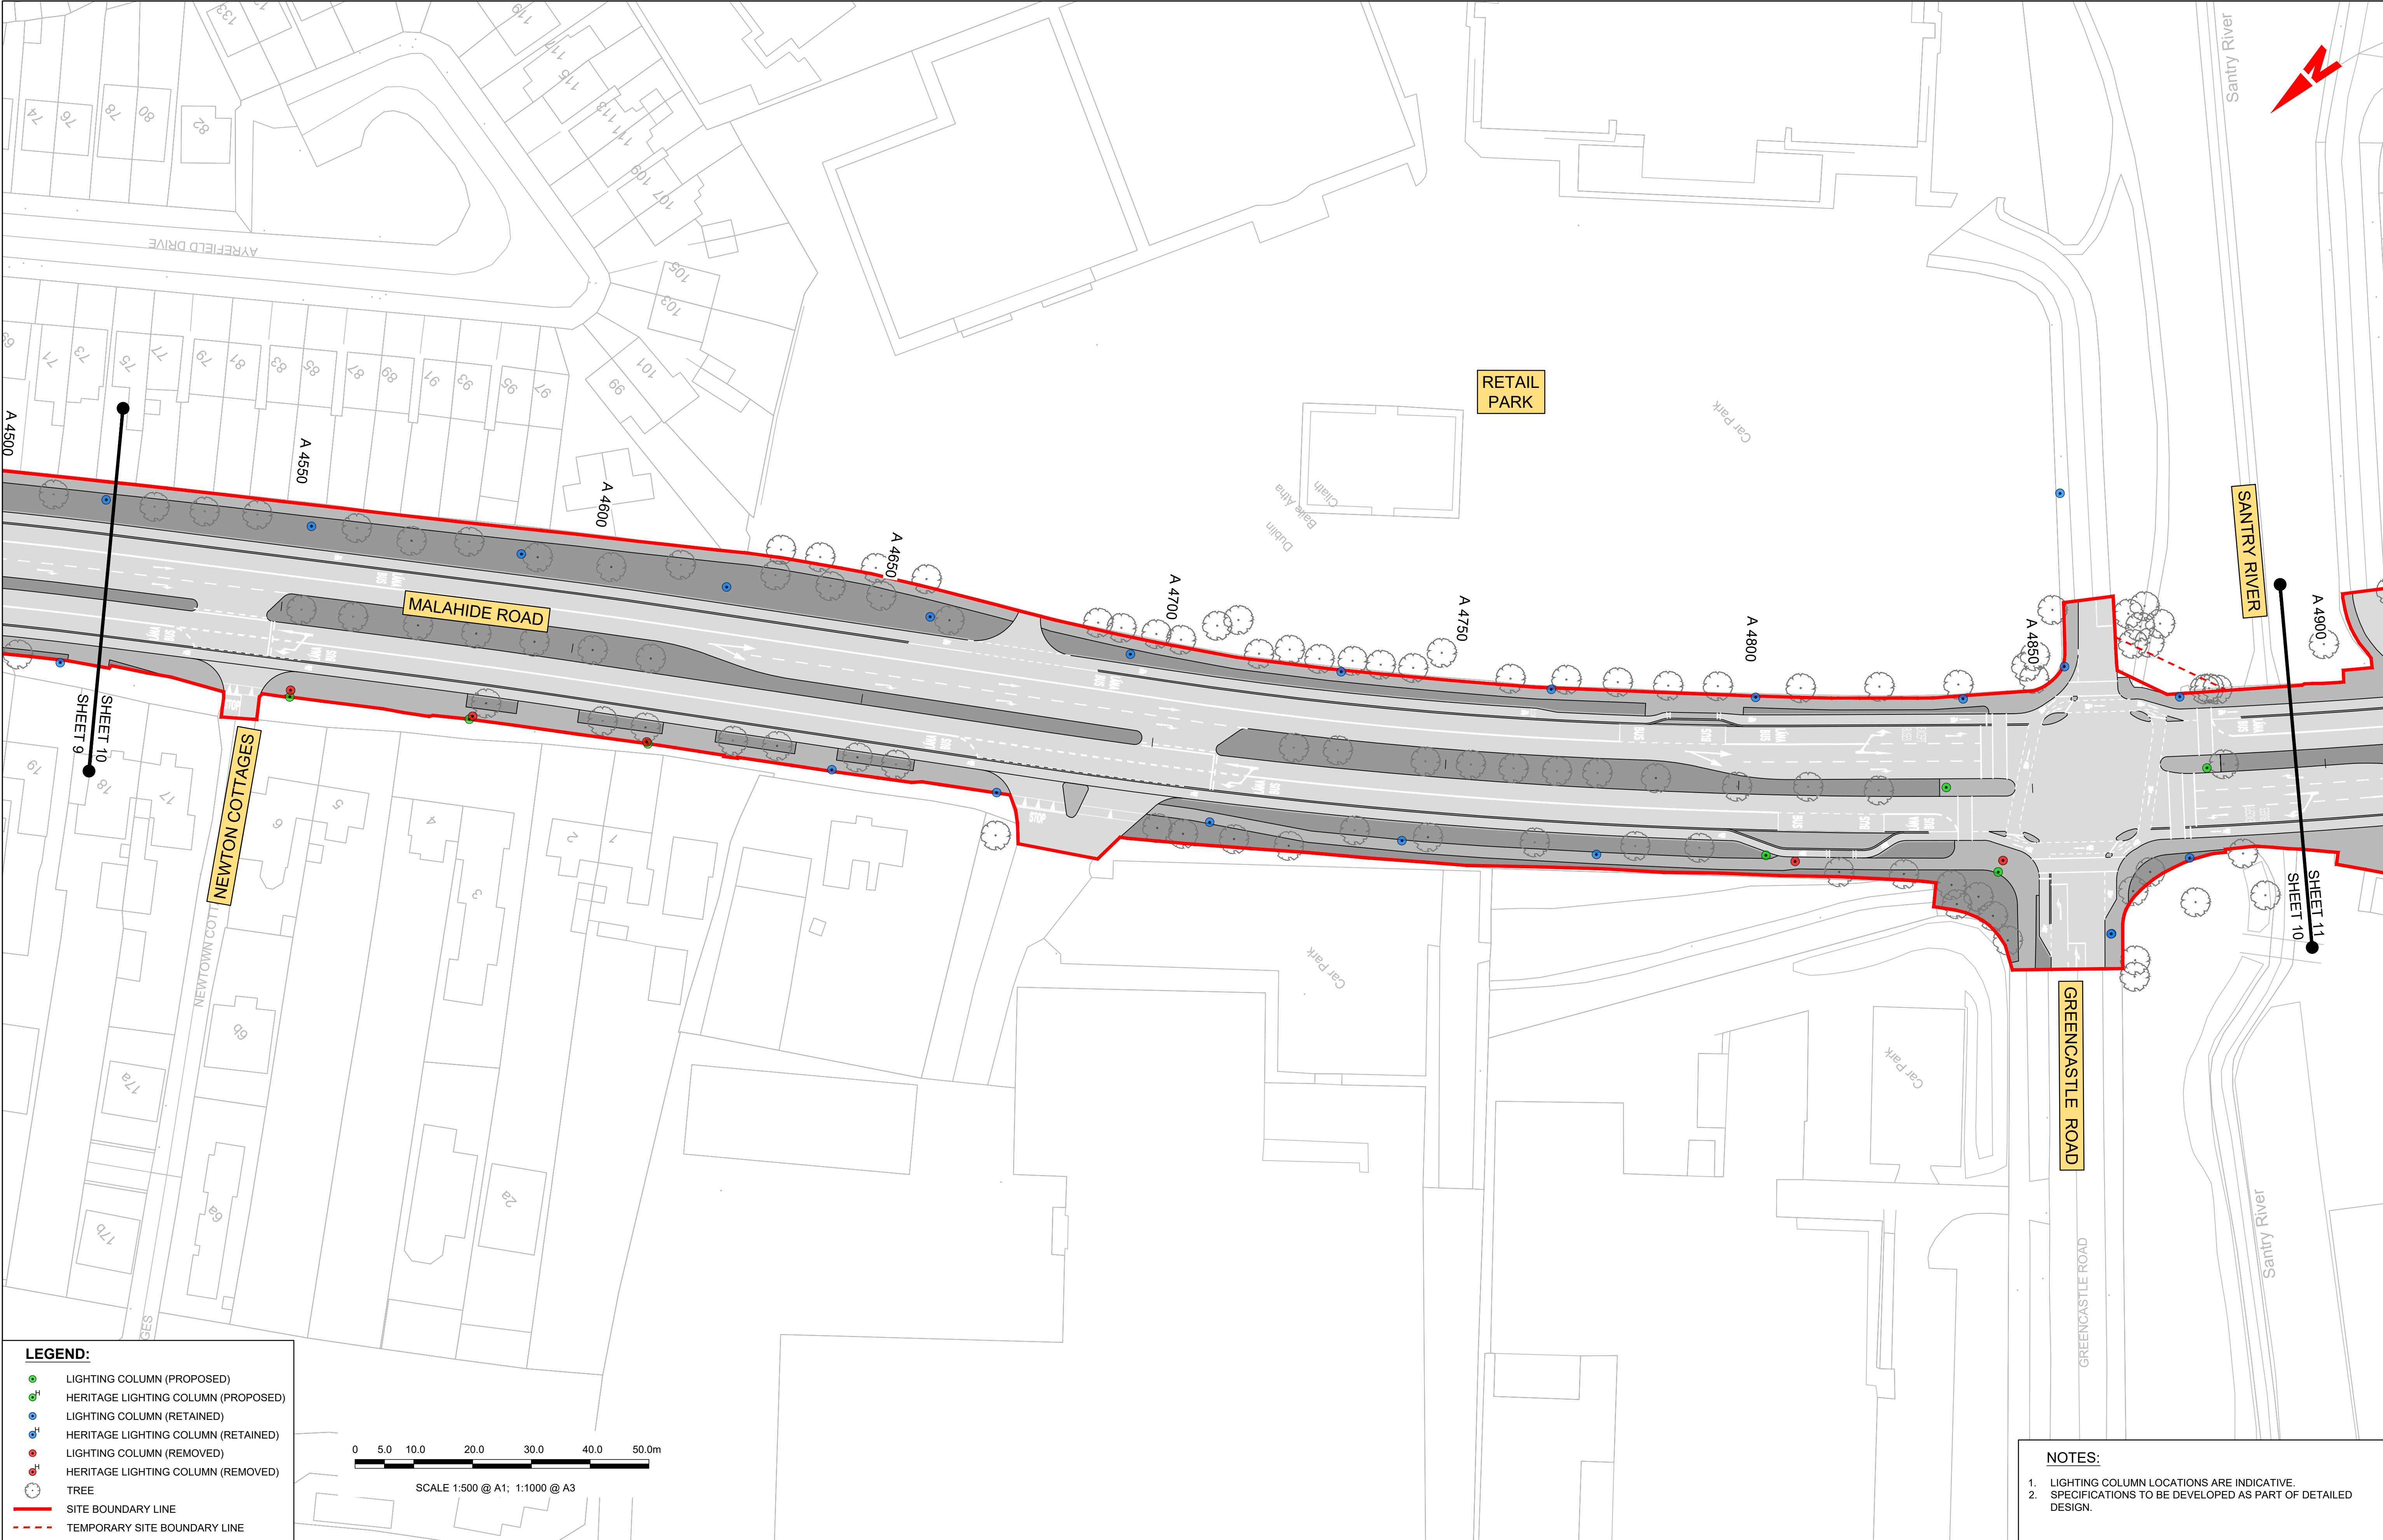

LEGEND:

LIGHTING COLUMN (PROPOSED)

HERITAGE LIGHTING COLUMN (PROPOSED)

LIGHTING COLUMN (RETAINED)

HERITAGE LIGHTING COLUMN (RETAINED)


LIGHTING COLUMN (REMOVED)

HERITAGE LIGHTING COLUMN (REMOVED)

TREE

SITE BOUNDARY LINE

TEMPORARY SITE BOUNDARY LINE

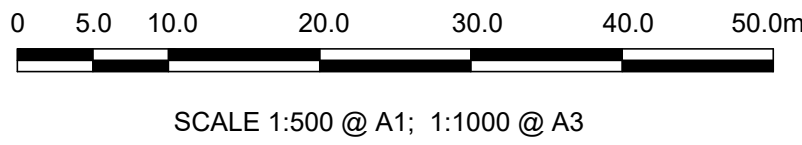

NOTES:


1. LIGHTING COLUMN LOCATIONS ARE INDICATIVE.

2. SPECIFICATIONS TO BE DEVELOPED AS PART OF DETAILED DESIGN.

<div>Disclaimer</div> <div>a. © National Transport Authority (NTA) 2021. This drawing is confidential and the copyright in it is owned by NTA. This drawing must not be either loaned, copied or otherwise reproduced in whole or in part or used for any purpose without the prior permission of NTA.</div> <div>b. This drawing is to be used for the design element identified in the titlebox. Other information shown is to be considered indicative only. The drawing is to be read in conjunction with all other relevant design drawings.</div> <div>c. O.S. data used for plans are printed under © Ordnance Survey Ireland Government of Ireland. All rights reserved. Licence Number 2021/OSI_NMA_180 National Transport Authority. All elevations are in metres and relate to OSI Geoid Model (OSGM15) Malin Head. All Co-ordinates are in Irish</div> <div>d. Transverse Mercator Grid (ITM) as defined by OSI active local GPS station.</div> <div>e. The information contained herein has been provided by the NTA but does not purport to be comprehensive or final. Recipients should not rely on the information. Neither the NTA nor any of its directors, officers, employees, agents, stakeholders or advisers make any representation or warranty as to, or accept any liability or responsibility in relation to, the adequacy, accuracy, reasonableness or completeness of the information provided as part of this document or any matter on which the information is based (including but not limited to loss or damage arising as a result of reliance by recipients on the information or any part of it). Any liabilities are hereby expressly disclaimed.</div>										<div>Rev</div> <div>Date</div> <div>Drm</div> <div>Chk'd</div> <div>App'd</div> <div>Description</div>					<div>Client</div> <div><div>NTA</div><div>Údarás Náisiúnta Iompair</div><div>National Transport Authority</div></div>		<div>Engineering Designer</div> <div><div>AECOM</div><div>MOTT MACDONALD</div></div>			<div>Programme Title</div> <div>BUSCONNECTS DUBLIN</div> <div>CORE BUS CORRIDORS INFRASTRUCTURE WORKS</div>					
										<div>M01</div> <div>03/12/21</div> <div>PP</div> <div>JH</div> <div>CA</div> <div>ISSUE FOR PHASE 4: PLANNING</div>					<div>Date</div> <div>03/12/21</div>		<div>Scale</div> <div>1:500 @ A1</div> <div>1:1000 @ A3</div>		<div>Drawn</div> <div>P.POCZATKO</div>	<div>Checked</div> <div>J.HAWE</div>	<div>Approved</div> <div>C.ACTON</div>	<div>Drawing Title</div> <div>CLONGRIFFIN TO CITY CENTRE CORE BUS CORRIDOR SCHEME</div> <div>STREET LIGHTING</div>			
															<div>Project Code</div> <div>BCIDA</div>	<div>Originator Code</div> <div>ACM</div>	<div>QMS Code</div>		<div>Drawing File Name</div> <div>BCIDA-ACM-LHT_RL-0001_XX_00-DR-EO-0010</div>				<div>Sheet Number</div> <div>10 of 21</div>	<div>Status</div> <div>A</div>	<div>Rev</div> <div>M01</div>

DO NOT SCALE USE FIGURED DIMENSIONS ONLY



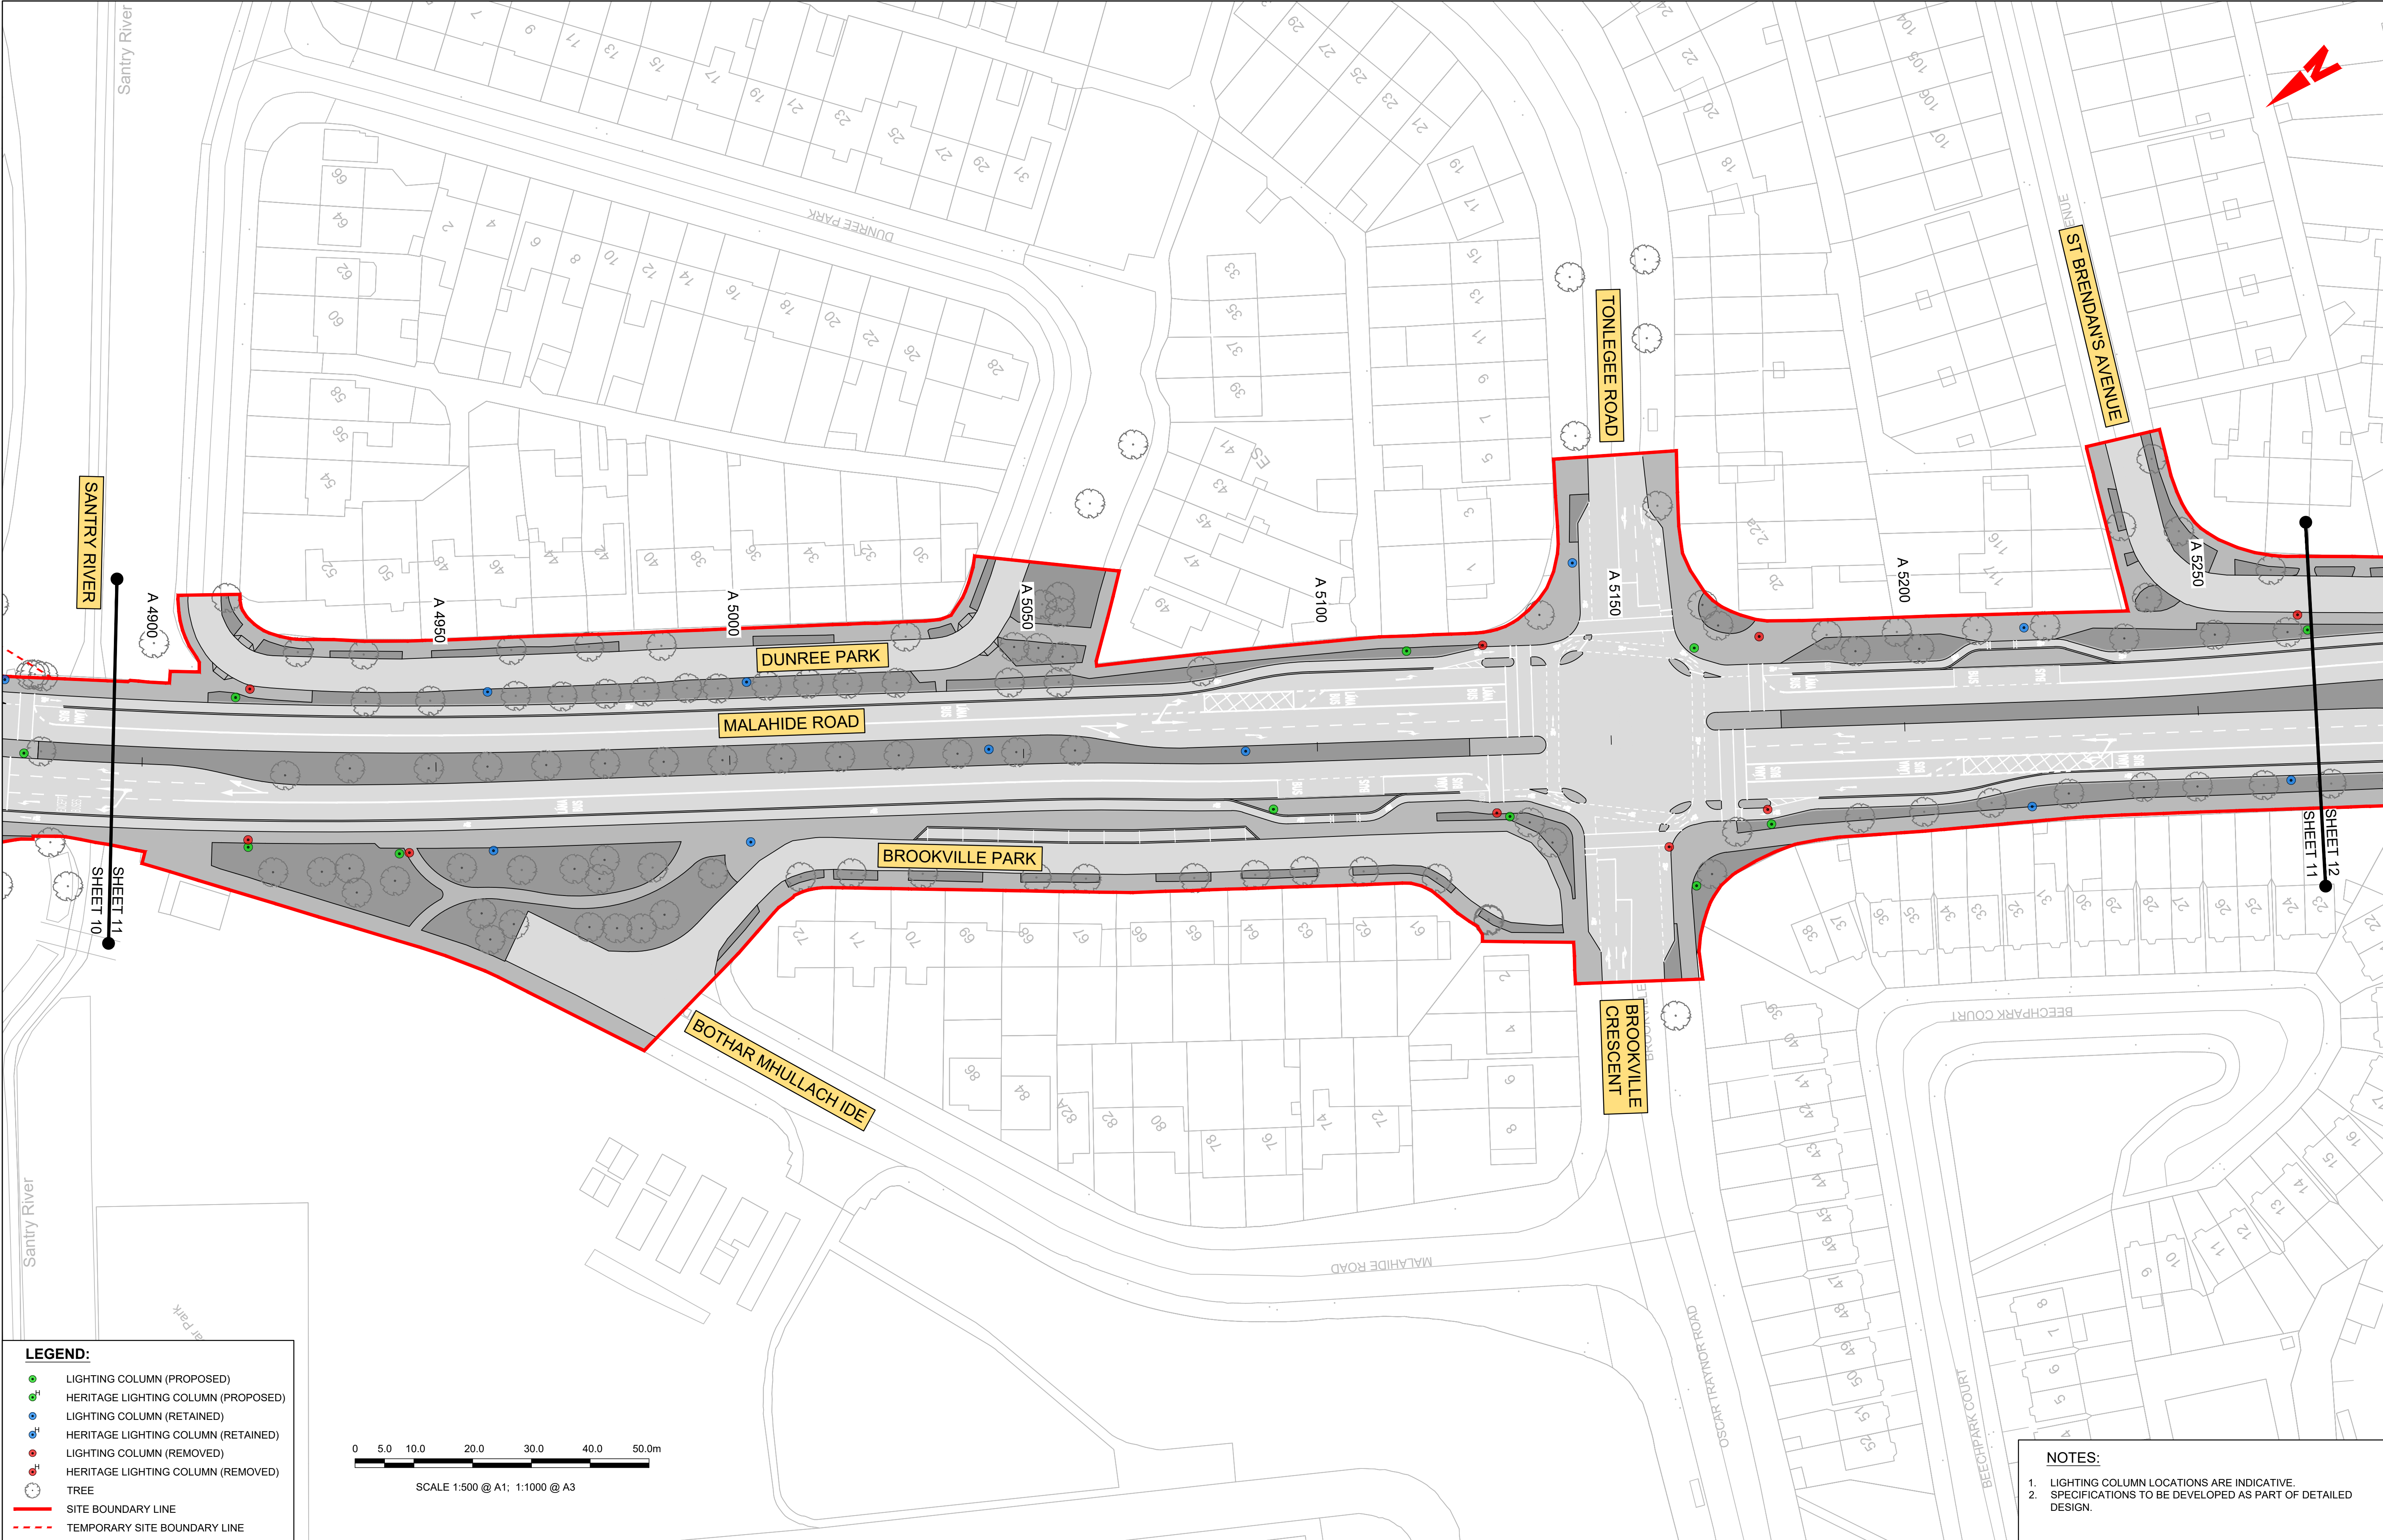

**LEGEND:**

LIGHTING COLUMN (PROPOSED)

HERITAGE LIGHTING COLUMN (PROPOSED)

LIGHTING COLUMN (RETAINED)

HERITAGE LIGHTING COLUMN (RETAINED)

LIGHTING COLUMN (REMOVED)

HERITAGE LIGHTING COLUMN (REMOVED)

TREE

SITE BOUNDARY LINE

TEMPORARY SITE BOUNDARY LINE

SCALE 1:500 @ A1; 1:1000 @ A3


- NOTES:
1. LIGHTING COLUMN LOCATIONS ARE INDICATIVE.

2. SPECIFICATIONS TO BE DEVELOPED AS PART OF DETAILED DESIGN.

<div><div>Disclaimer</div><div><div>a. © National Transport Authority (NTA) 2021. This drawing is confidential and the copyright in it is owned by NTA. This drawing must not be either loaned, copied or otherwise reproduced in whole or in part or used for any purpose without the prior permission of NTA.</div><div>b. This drawing is to be used for the design element identified in the titlebox. Other information shown is to be considered indicative only. The drawing is to be read in conjunction with all other relevant design drawings.</div><div>c. O.S. data used for plans are printed under © Ordnance Survey Ireland Government of Ireland. All rights reserved. Licence Number 2021/OSI_NMA_180 National Transport Authority. All elevations are in metres and relate to OSI Geoid Model (OSGM15) Malin Head. All Co-ordinates are in Irish</div></div><div><div>Transverse Mercator Grid (ITM) as defined by OSI active local GPS station.</div><div>d. Information concerning the position of apparatus shown on this drawing is based on drawings supplied by the utility owners and/or the utility works contractor, whilst every care has been taken in the preparation of this drawing, positions should be taken as approximate and are intended for general guidance only and no representation is made by the NTA as to the accuracy, completeness, sufficiency or otherwise of this drawing and the position of the apparatus. The information contained herein does not purport to be comprehensive or final as the apparatus is subject to being altered and/or superseded. Recipients should not rely on this information. Any liabilities are hereby expressly disclaimed.</div><div>e. The information contained herein has been provided by the NTA but does not purport to be comprehensive or final. Recipients should not rely on the information. Neither the NTA nor any of its directors, officers, employees, agents, stakeholders or advisers make any representation or warranty as to, or accept any liability or responsibility in relation to, the adequacy, accuracy, reasonableness or completeness of the information provided as part of this document or any matter on which the information is based (including but not limited to loss or damage arising as a result of reliance by recipients on the information or any part of it). Any liabilities are hereby expressly disclaimed.</div></div></div> <div><div><div><div><div></div><div>Project Ireland 2040</div><div>Building Ireland's Future</div></div></div></div></div> <div><table><tr><th>Rev</th><th>Date</th><th>Drm</th><th>Chk'd</th><th>App'd</th><th>Description</th></tr><tr><td>M01</td><td>03/12/21</td><td>PP</td><td>JH</td><td>CA</td><td>ISSUE FOR PHASE 4: PLANNING</td></tr><tr><td> </td><td> </td><td> </td><td> </td><td> </td><td> </td></tr><tr><td> </td><td> </td><td> </td><td> </td><td> </td><td> </td></tr><tr><td> </td><td> </td><td> </td><td> </td><td> </td><td> </td></tr></table></div> <div><div>Client</div><div><div><div><div></div><div>NTA</div><div>Údarás Náisiúnta Iompair</div><div>National Transport Authority</div></div></div></div><div><table><tr><td>Date</td><td>03/12/21</td><td>Scale</td><td>1:500 @ A1 1:1000 @ A3</td><td>Drawn</td><td>P.POCZATKO</td><td>Checked</td><td>J.HAWE</td><td>Approved</td><td>C.ACTON</td></tr><tr><td>Project Code</td><td>BCIDA</td><td>Originator Code</td><td>ACM</td><td>QMS Code</td><td> </td><td> </td><td> </td><td> </td><td> </td></tr></table></div></div> <div><div>Engineering Designer</div><div><div><div><div></div><div>AECOM</div></div><div><div>MOTT</div><div>MACDONALD</div></div></div></div><div><table><tr><td>Drawn</td><td>P.POCZATKO</td><td>Checked</td><td>J.HAWE</td><td>Approved</td><td>C.ACTON</td></tr></table></div></div> <div><div>Programme Title</div><div><div>BUSCONNECTS DUBLIN</div><div>CORE BUS CORRIDORS INFRASTRUCTURE WORKS</div></div></div> <div><div>Drawing Title</div><div><div>CLONGRIFFIN TO CITY CENTRE CORE BUS CORRIDOR SCHEME</div><div>STREET LIGHTING</div></div></div> <div><table><tr><td>Drawing File Name</td><td>BCIDA-ACM-LHT_RL-0001_XX_00-DR-EO-0011</td><td>Sheet Number</td><td>11 of 21</td><td>Status</td><td>A</td><td>Rev</td><td>M01</td></tr></table></div>										Rev	Date	Drm	Chk'd	App'd	Description	M01	03/12/21	PP	JH	CA	ISSUE FOR PHASE 4: PLANNING																			Date	03/12/21	Scale	1:500 @ A1 1:1000 @ A3	Drawn	P.POCZATKO	Checked	J.HAWE	Approved	C.ACTON	Project Code	BCIDA	Originator Code	ACM	QMS Code						Drawn	P.POCZATKO	Checked	J.HAWE	Approved	C.ACTON	Drawing File Name	BCIDA-ACM-LHT_RL-0001_XX_00-DR-EO-0011	Sheet Number	11 of 21	Status	A	Rev	M01
Rev	Date	Drm	Chk'd	App'd	Description	
M01	03/12/21	PP	JH	CA	ISSUE FOR PHASE 4: PLANNING	
Date	03/12/21	Scale	1:500 @ A1 1:1000 @ A3	Drawn	P.POCZATKO	Checked	J.HAWE	Approved	C.ACTON	
Project Code	BCIDA	Originator Code	ACM	QMS Code	
Drawn	P.POCZATKO	Checked	J.HAWE	Approved	C.ACTON	
Drawing File Name	BCIDA-ACM-LHT_RL-0001_XX_00-DR-EO-0011	Sheet Number	11 of 21	Status	A	Rev	M01	

DO NOT SCALE USE FIGURED DIMENSIONS ONLY



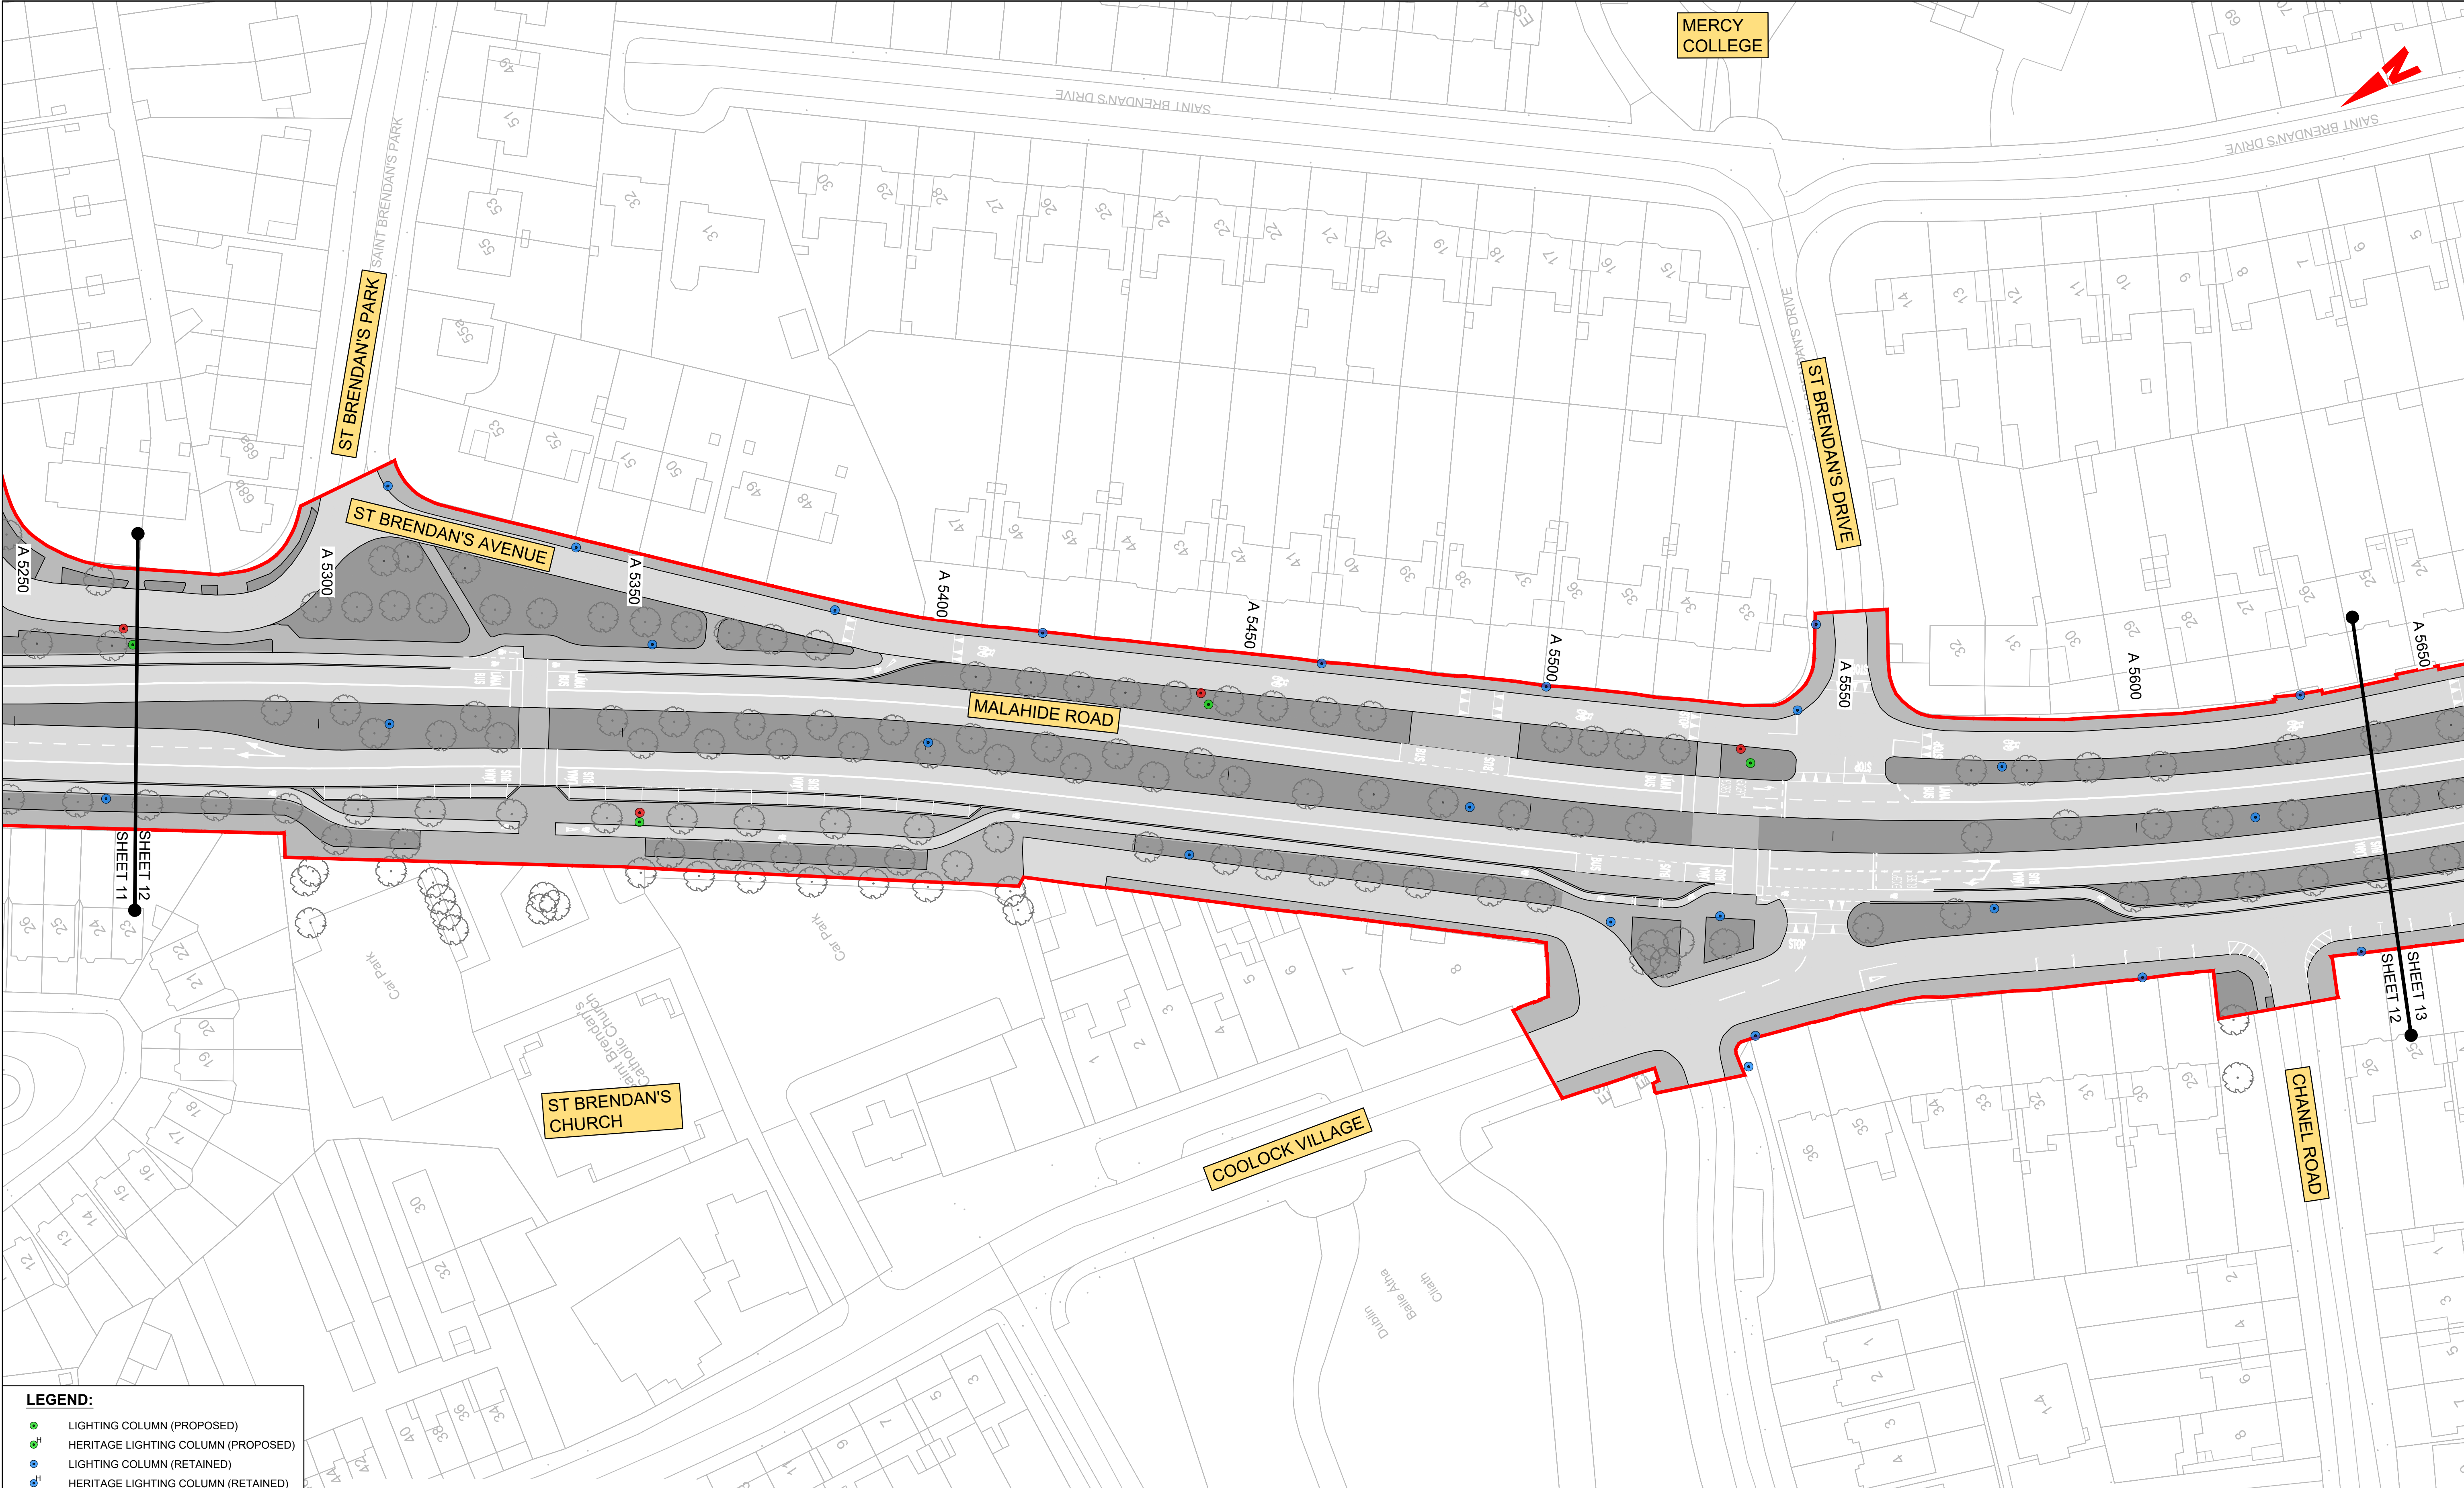

LEGEND:

LIGHTING COLUMN (PROPOSED)

HERITAGE LIGHTING COLUMN (PROPOSED)

LIGHTING COLUMN (RETAINED)

HERITAGE LIGHTING COLUMN (RETAINED)


LIGHTING COLUMN (REMOVED)

HERITAGE LIGHTING COLUMN (REMOVED)

TREE

SITE BOUNDARY LINE

TEMPORARY SITE BOUNDARY LINE

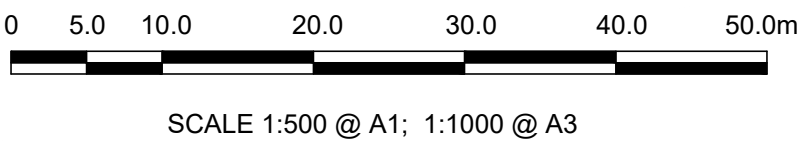

NOTES:

1. LIGHTING COLUMN LOCATIONS ARE INDICATIVE.

2. SPECIFICATIONS TO BE DEVELOPED AS PART OF DETAILED DESIGN.


<div>Disclaimer</div> <div><div>a. © National Transport Authority (NTA) 2021. This drawing is confidential and the copyright in it is owned by NTA. This drawing must not be either loaned, copied or otherwise reproduced in whole or in part or used for any purpose without the prior permission of NTA.</div><div>b. This drawing is to be used for the design element identified in the titlebox. Other information shown is to be considered indicative only. The drawing is to be read in conjunction with all other relevant design drawings.</div><div>c. O.S. data used for plans are printed under © Ordnance Survey Ireland Government of Ireland. All rights reserved. Licence Number 2021/OSI_NMA_180 National Transport Authority. All elevations are in metres and relate to OSI Geoid Model (OSGM15) Mean Head. All Co-ordinates are in Irish</div></div> <div><div>Transverse Mercator Grid (ITM) as defined by OSI active local GPS station.</div><div>d. Information concerning the position of apparatus shown on this drawing is based on drawings supplied by the utility owners and/or the utility works contractor, whilst every care has been taken in the preparation of this drawing, positions should be taken as approximate and are intended for general guidance only and no representation is made by the NTA as to the accuracy, completeness, sufficiency or otherwise of this drawing and the position of the apparatus. The information contained herein does not purport to be comprehensive or final as the apparatus is subject to being altered and/or superseded. Recipients should not rely on this information. Any liabilities are hereby expressly disclaimed.</div><div>e. The information contained herein has been provided by the NTA but does not purport to be comprehensive or final. Recipients should not rely on the information. Neither the NTA nor any of its directors, officers, employees, agents, stakeholders or advisers make any representation or warranty as to, or accept any liability or responsibility in relation to, the adequacy, accuracy, reasonableness or completeness of the information provided as part of this document or any matter on which the information is based (including but not limited to loss or damage arising as a result of reliance by recipients on the information or any part of it). Any liabilities are hereby expressly disclaimed.</div></div> <div><div><div><div><div><div></div><div>Project Ireland 2040</div><div>Building Ireland's Future</div></div></div></div></div></div>						<table><tr><th>Rev</th><th>Date</th><th>Drm</th><th>Chk'd</th><th>App'd</th><th>Description</th></tr><tr><td>M01</td><td>03/12/21</td><td>PP</td><td>JH</td><td>CA</td><td>ISSUE FOR PHASE 4: PLANNING</td></tr><tr><td> </td><td> </td><td> </td><td> </td><td> </td><td> </td></tr><tr><td> </td><td> </td><td> </td><td> </td><td> </td><td> </td></tr><tr><td> </td><td> </td><td> </td><td> </td><td> </td><td> </td></tr></table>	Rev	Date	Drm	Chk'd	App'd	Description	M01	03/12/21	PP	JH	CA	ISSUE FOR PHASE 4: PLANNING																			<div><div>Client</div><div><div><div><div></div><div>NTA</div><div>Údarás Náisiúnta Iompair</div><div>National Transport Authority</div></div></div></div><div><div>Date</div><div>03/12/21</div></div><div><div>Scale</div><div>1:500 @ A1</div><div>1:1000 @ A3</div></div><div><div>Project Code</div><div>BCIDA</div></div><div><div>Originator Code</div><div>ACM</div></div></div> <div><div>Engineering Designer</div><div><div><div><div></div><div>AECOM</div></div><div><div>MOTT</div><div>MACDONALD</div></div></div></div><div><div>Drawn</div><div>P.POCZATKO</div></div><div><div>Checked</div><div>J.HAWE</div></div><div><div>Approved</div><div>C.ACTON</div></div></div> <div><div>Programme Title</div><div><div>BUSCONNECTS DUBLIN</div><div>CORE BUS CORRIDORS INFRASTRUCTURE WORKS</div></div></div> <div><div>Drawing Title</div><div><div>CLONGRIFFIN TO CITY CENTRE CORE BUS CORRIDOR SCHEME</div><div>STREET LIGHTING</div></div></div> <div><div>Drawing File Name</div><div>BCIDA-ACM-LHT_RL-0001_XX_00-DR-EO-0012</div></div> <div><div>Sheet Number</div><div>12 of 21</div></div> <div><div>Status</div><div>A</div></div> <div><div>Rev</div><div>M01</div></div>
Rev	Date	Drm	Chk'd	App'd	Description																																
M01	03/12/21	PP	JH	CA	ISSUE FOR PHASE 4: PLANNING																																

DO NOT SCALE USE FIGURED DIMENSIONS ONLY







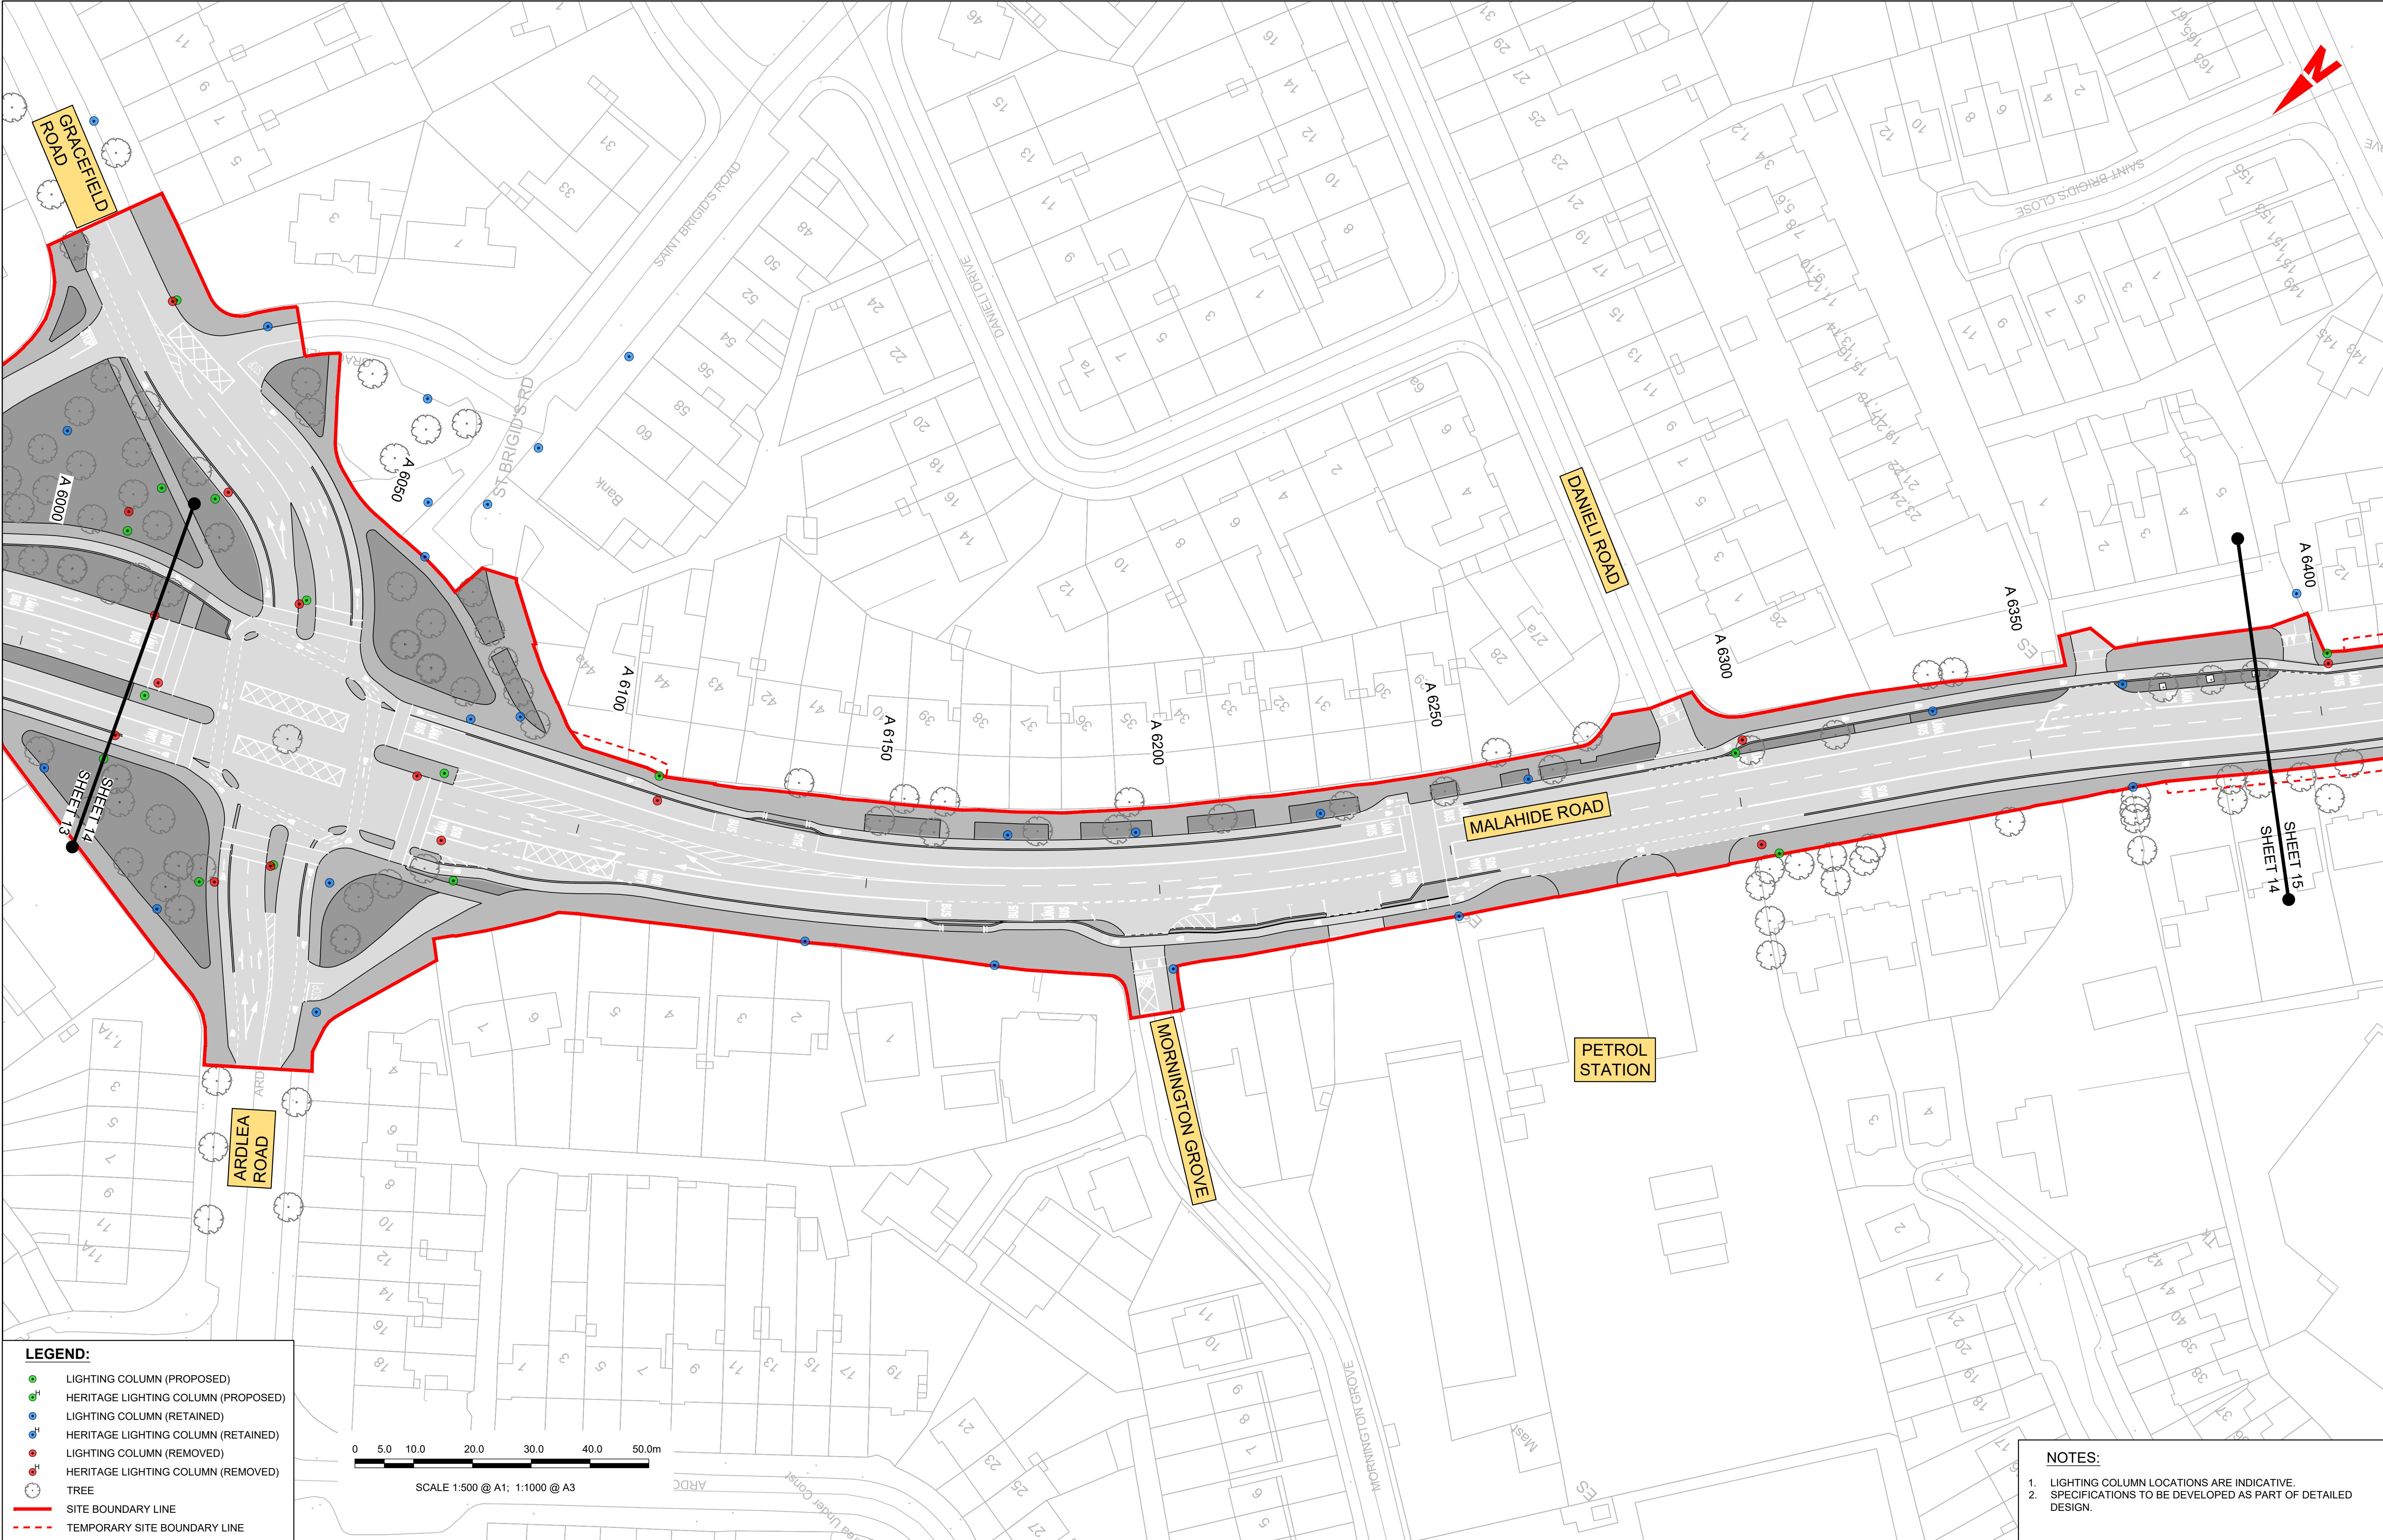

LEGEND:

LIGHTING COLUMN (PROPOSED)

HERITAGE LIGHTING COLUMN (PROPOSED)

LIGHTING COLUMN (RETAINED)

HERITAGE LIGHTING COLUMN (RETAINED)


LIGHTING COLUMN (REMOVED)

HERITAGE LIGHTING COLUMN (REMOVED)

TREE

SITE BOUNDARY LINE

TEMPORARY SITE BOUNDARY LINE

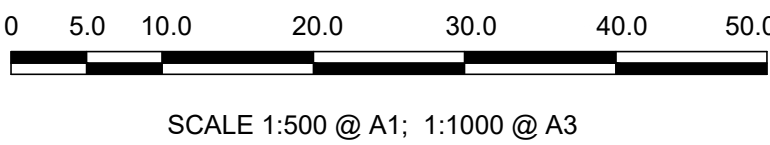

SCALE 1:500 @ A1; 1:1000 @ A3

- NOTES:
1. LIGHTING COLUMN LOCATIONS ARE INDICATIVE.

2. SPECIFICATIONS TO BE DEVELOPED AS PART OF DETAILED DESIGN.

Disclaimer

a. © National Transport Authority (NTA) 2021. This drawing is confidential and the copyright in it is owned by NTA. This drawing must not be either loaned, copied or otherwise reproduced in whole or in part or used for any purpose without the prior permission of NTA.

b. This drawing is to be used for the design element identified in the titleblock. Other information shown is to be considered indicative only. The drawing is to be read in conjunction with all other relevant design drawings.

c. O.S. data used for plans are printed under © Ordnance Survey Ireland Government of Ireland. All rights reserved. Licence Number 2021/OSI\_NMA\_180 National Transport Authority. All elevations are in Irish and relate to OSI Geoid Model (OSGM15) Mean Head. All Co-ordinates are in Irish

Transverse Mercator Grid (ITM) as defined by OSI active local GPS station.

d. Information concerning the position of apparatus shown on this drawing is based on drawings supplied by the utility owners and/or the utility works contractor, whilst every care has been taken in the preparation of this drawing, positions should be taken as approximate and are intended for general guidance only and no representation is made by the NTA as to the accuracy, completeness, sufficiency or otherwise of this drawing and the position of the apparatus. The information contained herein does not purport to be comprehensive or final as the apparatus is subject to being altered and/or superceded. Recipients should not rely on this information. Any liabilities are hereby expressly disclaimed.

e. The information contained herein has been provided by the NTA but does not purport to be comprehensive or final. Recipients should not rely on the information. Neither the NTA nor any of its directors, officers, employees, agents, stakeholders or advisers make any representation or warranty as to, or accept any liability or responsibility in relation to, the adequacy, accuracy, reasonableness or completeness of the information provided as part of this document or any matter on which the information is based (including but not limited to loss or damage arising as a result of reliance by recipients on the information or any part of it). Any liabilities are hereby expressly disclaimed.

Project Ireland 2040

Building Ireland's Future

Rev	Date	Drm	Chk'd	App'd	Description
M01	03/12/21	PP	JH	CA	ISSUE FOR PHASE 4: PLANNING

Client

NTA

Údarás Náisiúnta Iompair

National Transport Authority

Date

03/12/21

Project Code

BCIDA

Scale

1:500 @ A1

1:1000 @ A3

Drawn

P.POCZATKO

Checked

J.HAWE

Approved

C.ACTON

Engineering Designer

AECOM

MOTT MACDONALD

QMS Code

Programme Title

BUSCONNECTS DUBLIN

CORE BUS CORRIDORS INFRASTRUCTURE WORKS

Drawing Title

CLONGRIFFIN TO CITY CENTRE CORE BUS CORRIDOR SCHEME

STREET LIGHTING

Drawing File Name

BCIDA-ACM-LHT\_RL-0001\_XX\_00-DR-EO-0014

Sheet Number

14 of 21

Status


A

Rev

M01

DO NOT SCALE USE FIGURED DIMENSIONS ONLY



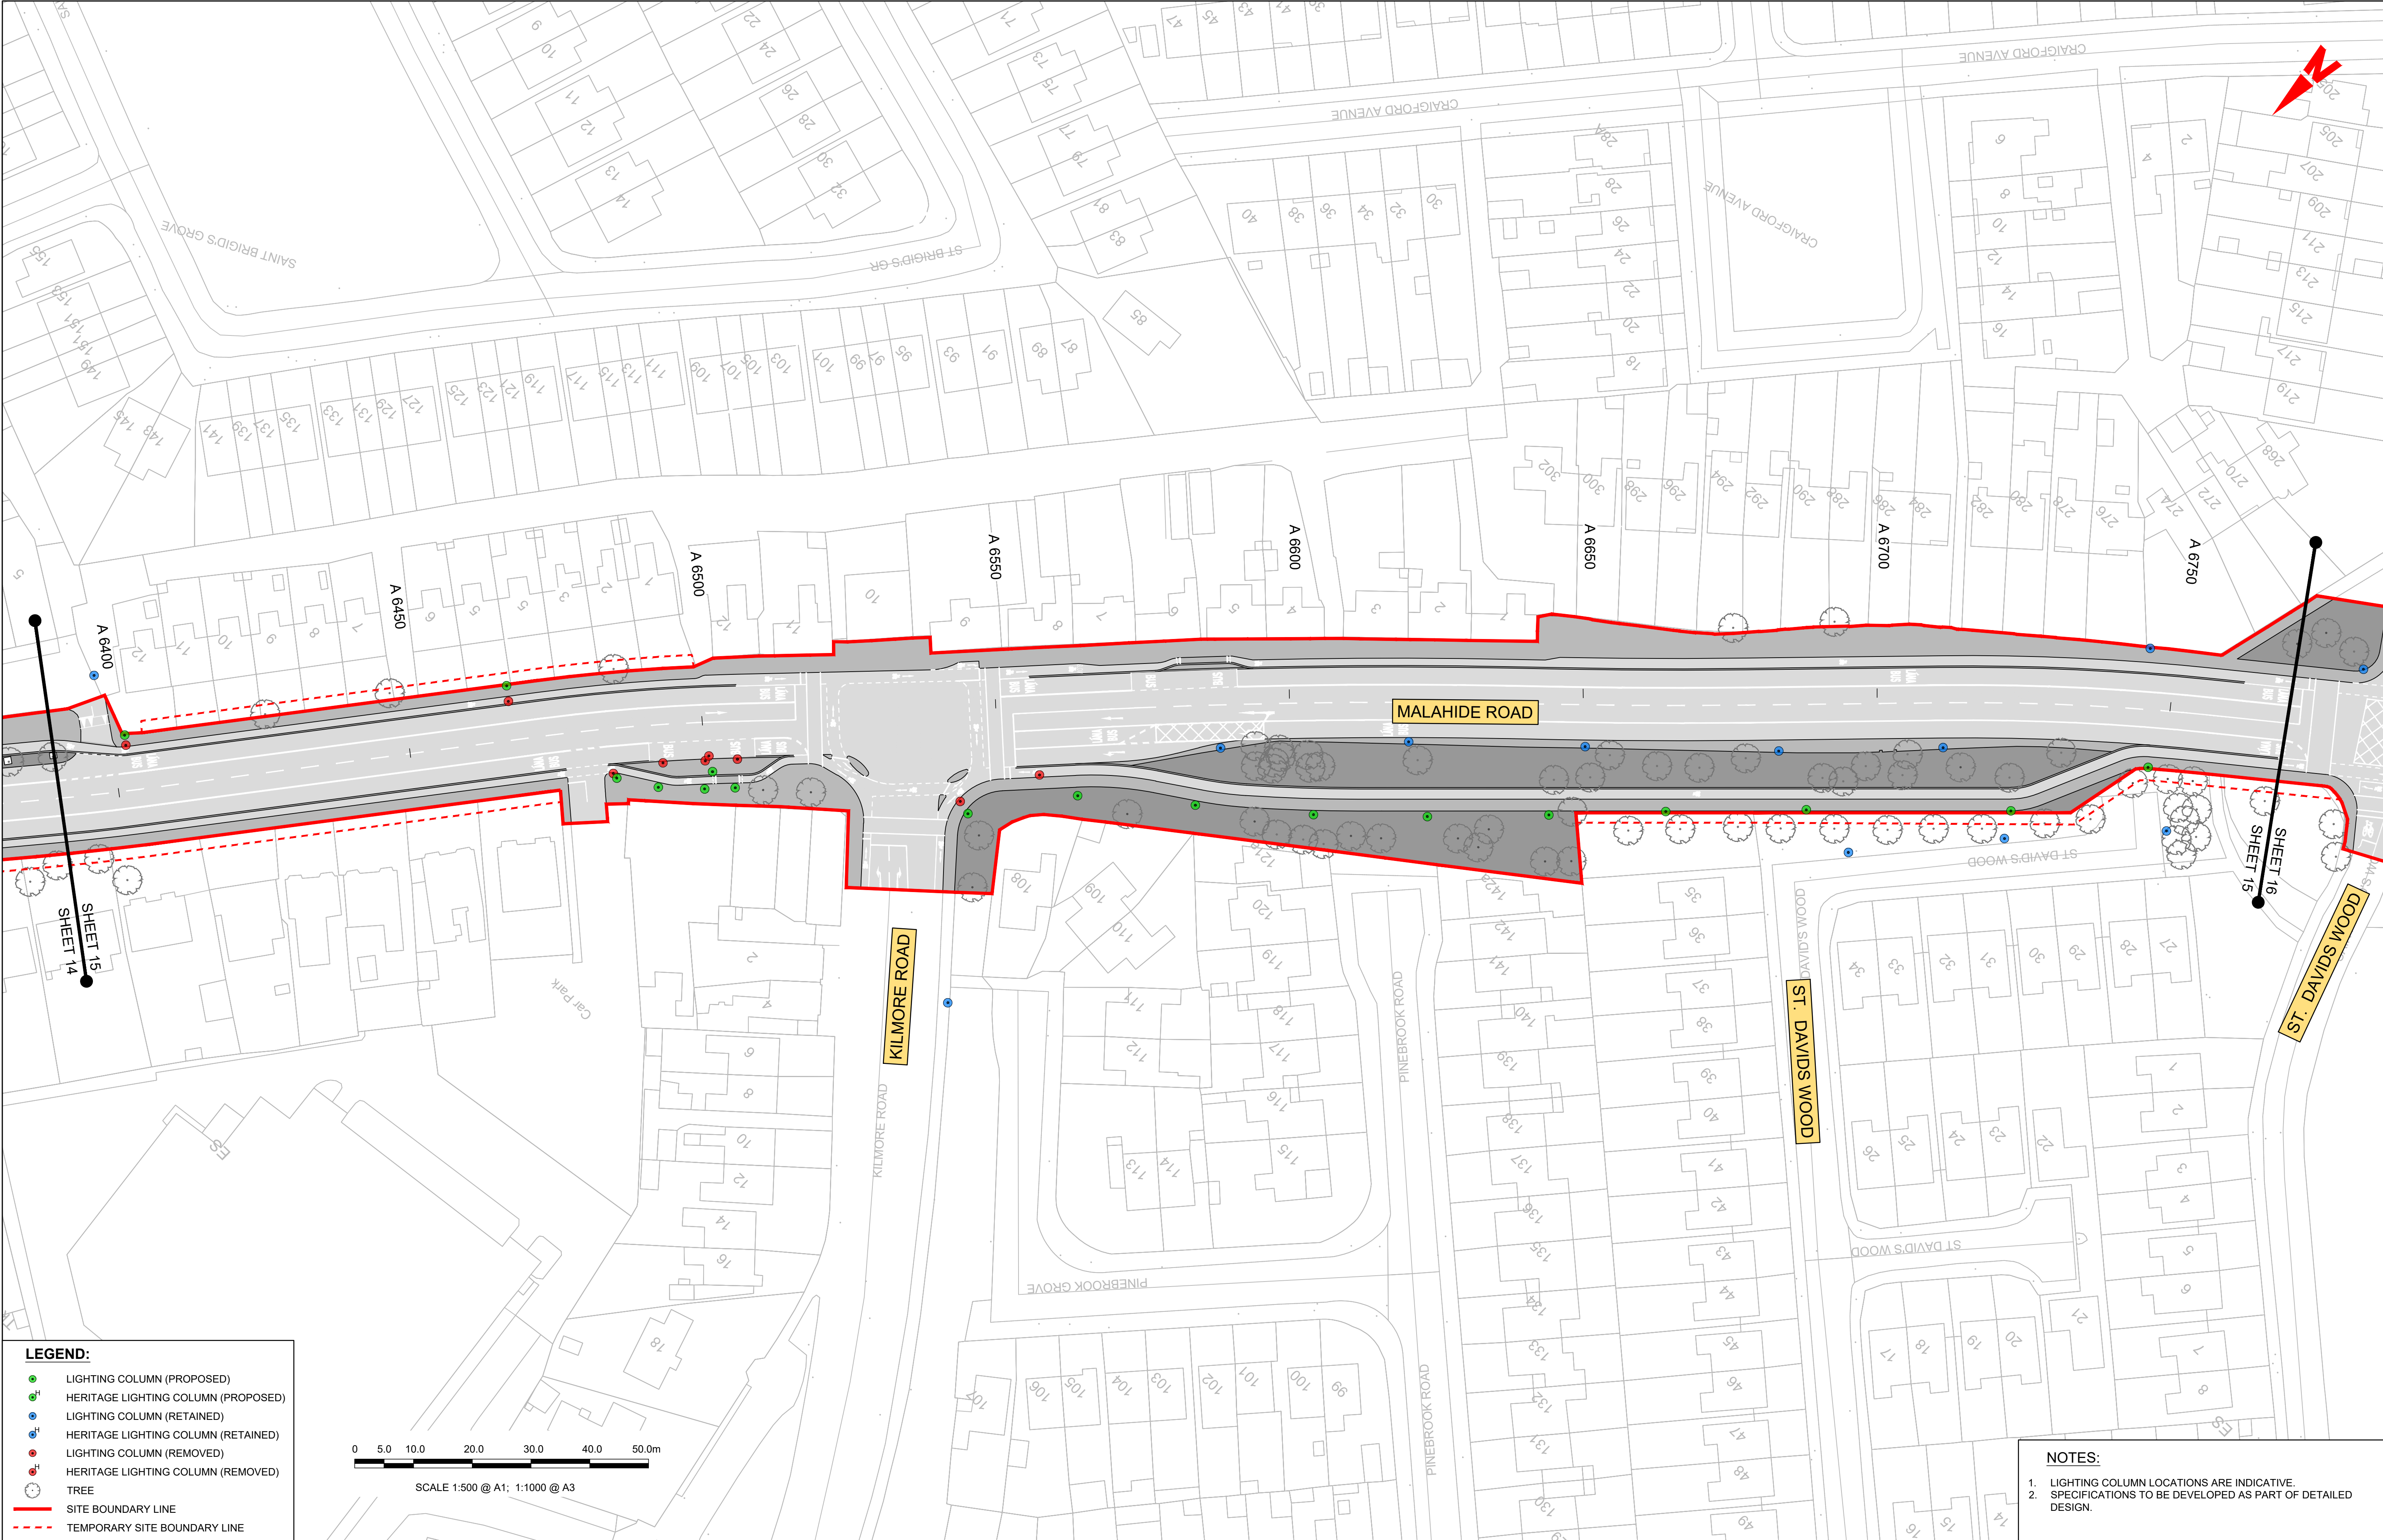

**LEGEND:**

LIGHTING COLUMN (PROPOSED)

HERITAGE LIGHTING COLUMN (PROPOSED)

LIGHTING COLUMN (RETAINED)

HERITAGE LIGHTING COLUMN (RETAINED)

LIGHTING COLUMN (REMOVED)

HERITAGE LIGHTING COLUMN (REMOVED)

TREE

SITE BOUNDARY LINE

TEMPORARY SITE BOUNDARY LINE

0

5.0

10.0

20.0

30.0

40.0

50.0m

SCALE 1:500 @ A1; 1:1000 @ A3

- NOTES:
1.


LIGHTING COLUMN LOCATIONS ARE INDICATIVE.
2.

SPECIFICATIONS TO BE DEVELOPED AS PART OF DETAILED DESIGN.

<div>Disclaimer</div> <div><div>a.</div><div>© National Transport Authority (NTA) 2021. This drawing is confidential and the copyright in it is owned by NTA. This drawing must not be either loaned, copied or otherwise reproduced in whole or in part or used for any purpose without the prior permission of NTA.</div></div> <div><div>b.</div><div>This drawing is to be used for the design element identified in the titlebox. Other information shown is to be considered indicative only. The drawing is to be read in conjunction with all other relevant design drawings.</div></div> <div><div>c.</div><div>O.S. data used for plans are printed under © Ordnance Survey Ireland Government of Ireland. All rights reserved. Licence Number 2021/OSI_NMA_180 National Transport Authority. All elevations are in metres and relate to OSI Geoid Model (OSGM15) Mean Head. All Co-ordinates are in Irish</div></div>						<div>Transverse Mercator Grid (ITM) as defined by OSI active local GPS station.</div> <div><div>d.</div><div>Information concerning the position of apparatus shown on this drawing is based on drawings supplied by the utility owners and/or the utility works contractor, whilst every care has been taken in the preparation of this drawing, positions should be taken as approximate and are intended for general guidance only and no representation is made by the NTA as to the accuracy, completeness, sufficiency or otherwise of this drawing and the position of the apparatus. The information contained herein does not purport to be comprehensive or final as the apparatus is subject to being altered and/or superseded. Recipients should not rely on this information. Any liabilities are hereby expressly disclaimed.</div></div> <div><div>e.</div><div>The information contained herein has been provided by the NTA but does not purport to be comprehensive or final. Recipients should not rely on the information. Neither the NTA nor any of its directors, officers, employees, agents, stakeholders or advisers make any representation or warranty as to, or accept any liability or responsibility in relation to, the adequacy, accuracy, reasonableness or completeness of the information provided as part of this document or any matter on which the information is based (including but not limited to loss or damage arising as a result of reliance by recipients on the information or any part of it). Any liabilities are hereby expressly disclaimed.</div></div>						<div><div><div><div></div></div><div>Project Ireland 2040</div><div>Building Ireland's Future</div></div></div>						<table><tr><th>Rev</th><th>Date</th><th>Drm</th><th>Chk'd</th><th>App'd</th><th>Description</th></tr><tr><td>M01</td><td>03/12/21</td><td>PP</td><td>JH</td><td>CA</td><td>ISSUE FOR PHASE 4: PLANNING</td></tr></table>	Rev	Date	Drm	Chk'd	App'd	Description	M01	03/12/21	PP	JH	CA	ISSUE FOR PHASE 4: PLANNING	<div><div>Client</div><div><div><div>NTA</div><div>Údarás Náisiúnta Iompair</div><div>National Transport Authority</div></div></div></div> <div><div>Date</div><div>03/12/21</div></div> <div><div>Scale</div><div>1:500 @ A1</div><div>1:1000 @ A3</div></div> <div><div>Project Code</div><div>BCIDA</div></div> <div><div>Originator Code</div><div>ACM</div></div>	<div><div>Engineering Designer</div><div><div><div>AECOM</div><div>MOTT MACDONALD</div></div></div></div> <div><div>Drawn</div><div>P.POCZATKO</div></div> <div><div>Checked</div><div>J.HAWE</div></div> <div><div>Approved</div><div>C.ACTON</div></div> <div><div>QMS Code</div><div></div></div>	<div><div>Programme Title</div><div><b>BUSCONNECTS DUBLIN</b></div><div><b>CORE BUS CORRIDORS INFRASTRUCTURE WORKS</b></div></div> <div><div>Drawing Title</div><div>CLONGRIFFIN TO CITY CENTRE CORE BUS CORRIDOR SCHEME</div><div>STREET LIGHTING</div></div> <div><div>Drawing File Name</div><div>BCIDA-ACM-LHT_RL-0001_XX_00-DR-EO-0015</div></div> <div><div>Sheet Number</div><div>15 of 21</div></div> <div><div>Status</div><div>A</div></div> <div><div>Rev</div><div>M01</div></div>
Rev	Date	Drm	Chk'd	App'd	Description																												
M01	03/12/21	PP	JH	CA	ISSUE FOR PHASE 4: PLANNING																												

DO NOT SCALE USE FIGURED DIMENSIONS ONLY



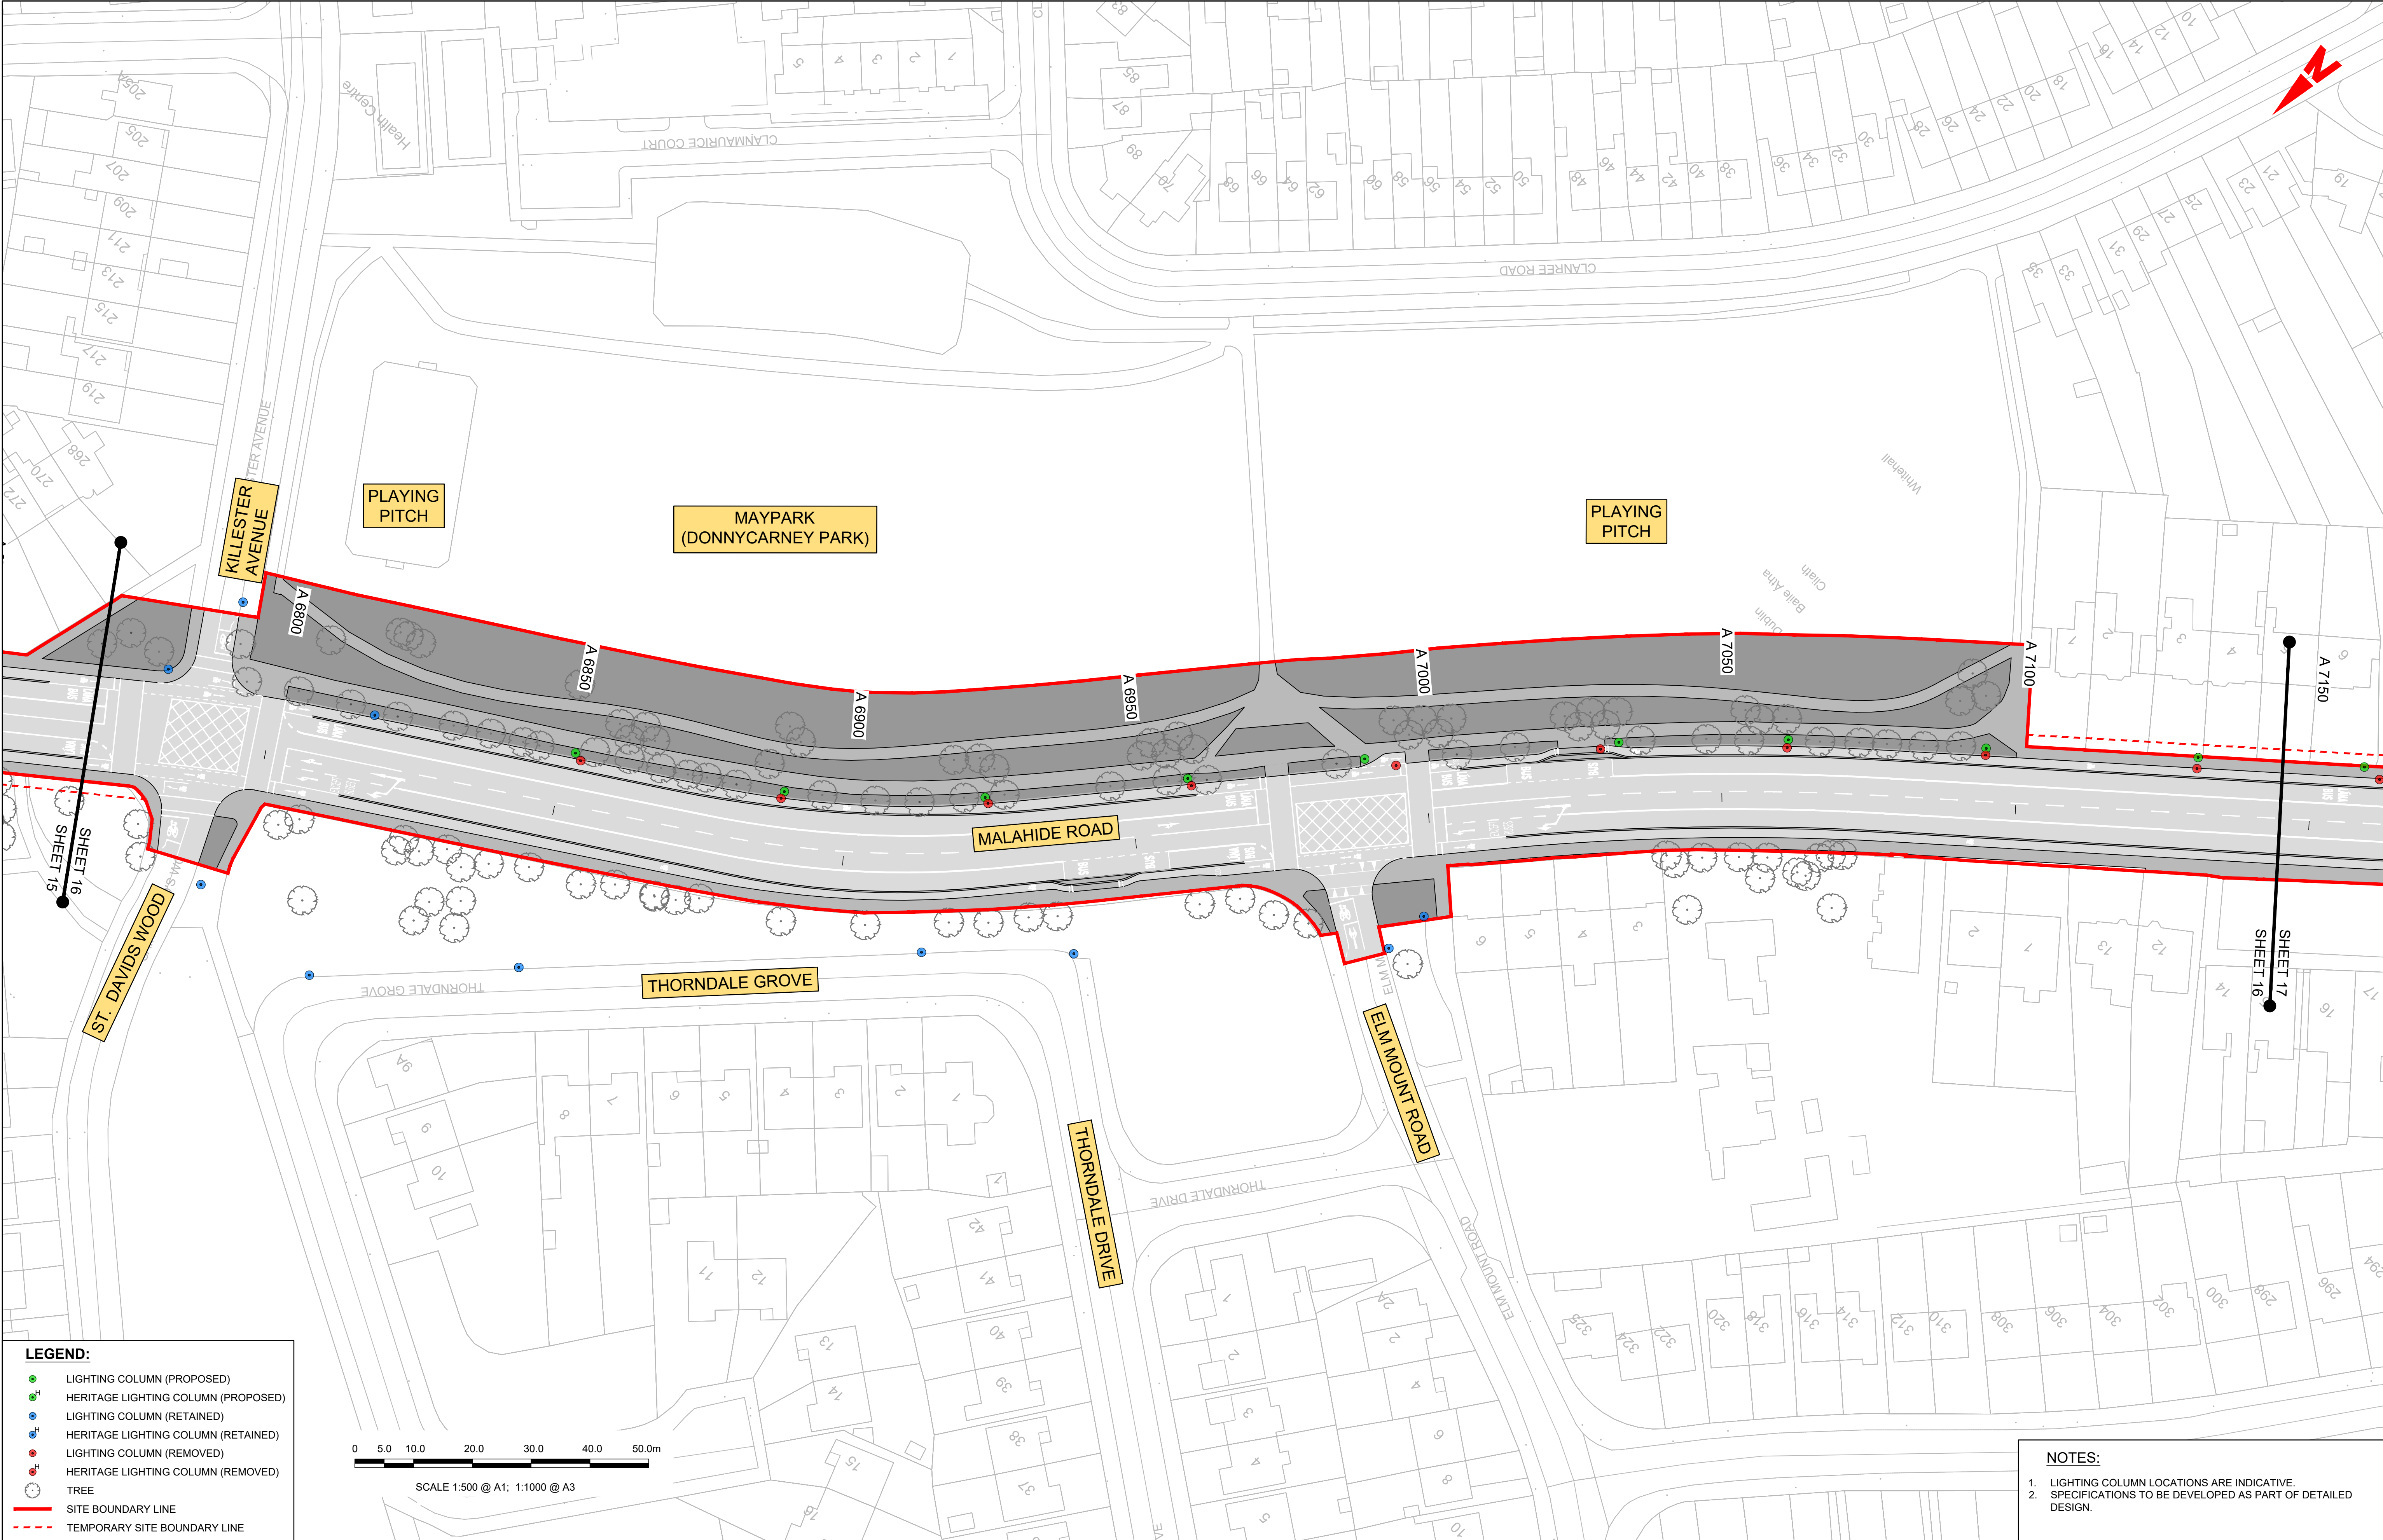

LEGEND:

LIGHTING COLUMN (PROPOSED)

HERITAGE LIGHTING COLUMN (PROPOSED)

LIGHTING COLUMN (RETAINED)

HERITAGE LIGHTING COLUMN (RETAINED)

LIGHTING COLUMN (REMOVED)

HERITAGE LIGHTING COLUMN (REMOVED)

TREE

SITE BOUNDARY LINE

TEMPORARY SITE BOUNDARY LINE

05.010.020.030.040.050.0

SCALE 1:500 @ A1; 1:1000 @ A3

NOTES:

1. LIGHTING COLUMN LOCATIONS ARE INDICATIVE.

2. SPECIFICATIONS TO BE DEVELOPED AS PART OF DETAILED DESIGN.

<div><div>Disclaimer</div><div><div>a. © National Transport Authority (NTA) 2021. This drawing is confidential and the copyright in it is owned by NTA. This drawing must not be either loaned, copied or otherwise reproduced in whole or in part or used for any purpose without the prior permission of NTA.</div><div>b. This drawing is to be used for the design element identified in the titlebox. Other information shown is to be considered indicative only. The drawing is to be read in conjunction with all other relevant design drawings.</div><div>c. O.S. data used for plans are printed under © Ordnance Survey Ireland Government of Ireland. All rights reserved. Licence Number 2021/OSI_NMA_180 National Transport Authority. All elevations are in metres and relate to OSI Geoid Model (OSGM15) Malin Head. All Co-ordinates are in Irish</div></div><div><div>Transverse Mercator Grid (ITM) as defined by OSI active local GPS station.</div><div>d. Information concerning the position of apparatus shown on this drawing is based on drawings supplied by the utility owners and/or the utility works contractor, whilst every care has been taken in the preparation of this drawing, positions should be taken as approximate and are intended for general guidance only and no representation is made by the NTA as to the accuracy, completeness, sufficiency or otherwise of this drawing and the position of the apparatus. The information contained herein does not purport to be comprehensive or final as the apparatus is subject to being altered and/or superseded. Recipients should not rely on this information. Any liabilities are hereby expressly disclaimed.</div><div>e. The information contained herein has been provided by the NTA but does not purport to be comprehensive or final. Recipients should not rely on the information. Neither the NTA nor any of its directors, officers, employees, agents, stakeholders or advisers make any representation or warranty as to, or accept any liability or responsibility in relation to, the adequacy, accuracy, reasonableness or completeness of the information provided as part of this document or any matter on which the information is based (including but not limited to loss or damage arising as a result of reliance by recipients on the information or any part of it). Any liabilities are hereby expressly disclaimed.</div></div></div>										<table><tr><th>Rev</th><th>Date</th><th>Drm</th><th>Chk'd</th><th>App'd</th><th>Description</th></tr><tr><td>M01</td><td>03/12/21</td><td>PP</td><td>JH</td><td>CA</td><td>ISSUE FOR PHASE 4: PLANNING</td></tr><tr><td> </td><td> </td><td> </td><td> </td><td> </td><td> </td></tr><tr><td> </td><td> </td><td> </td><td> </td><td> </td><td> </td></tr><tr><td> </td><td> </td><td> </td><td> </td><td> </td><td> </td></tr></table>					Rev	Date	Drm	Chk'd	App'd	Description	M01	03/12/21	PP	JH	CA	ISSUE FOR PHASE 4: PLANNING																			<div>Client</div> <div><div>NTA</div><div>Údarás Náisiúnta Iompair</div><div>National Transport Authority</div></div> <div><div>Date</div><div>03/12/21</div></div> <div><div>Scale</div><div>1:500 @ A1</div><div>1:1000 @ A3</div></div> <div><div>Project Code</div><div>BCIDA</div></div> <div><div>Originator Code</div><div>ACM</div></div>		<div>Engineering Designer</div> <div><div>AECOM</div><div>MOTT MACDONALD</div></div> <div><div>Drawn</div><div>P.POCZATKO</div></div> <div><div>Checked</div><div>J.HAWE</div></div> <div><div>Approved</div><div>C.ACTION</div></div>			<div>Programme Title</div> <div>BUSCONNECTS DUBLIN</div> <div>CORE BUS CORRIDORS INFRASTRUCTURE WORKS</div> <div><div>Drawing Title</div><div>CLONGRIFFIN TO CITY CENTRE CORE BUS CORRIDOR SCHEME</div><div>STREET LIGHTING</div></div> <div><div>Drawing File Name</div><div>BCIDA-ACM-LHT_RL-0001_XX_00-DR-EO-0016</div></div> <div><div>Sheet Number</div><div>16 of 21</div></div> <div><div>Status</div><div>A</div></div> <div><div>Rev</div><div>M01</div></div>			
Rev	Date	Drm	Chk'd	App'd	Description	
M01	03/12/21	PP	JH	CA	ISSUE FOR PHASE 4: PLANNING	

DO NOT SCALE USE FIGURED DIMENSIONS ONLY












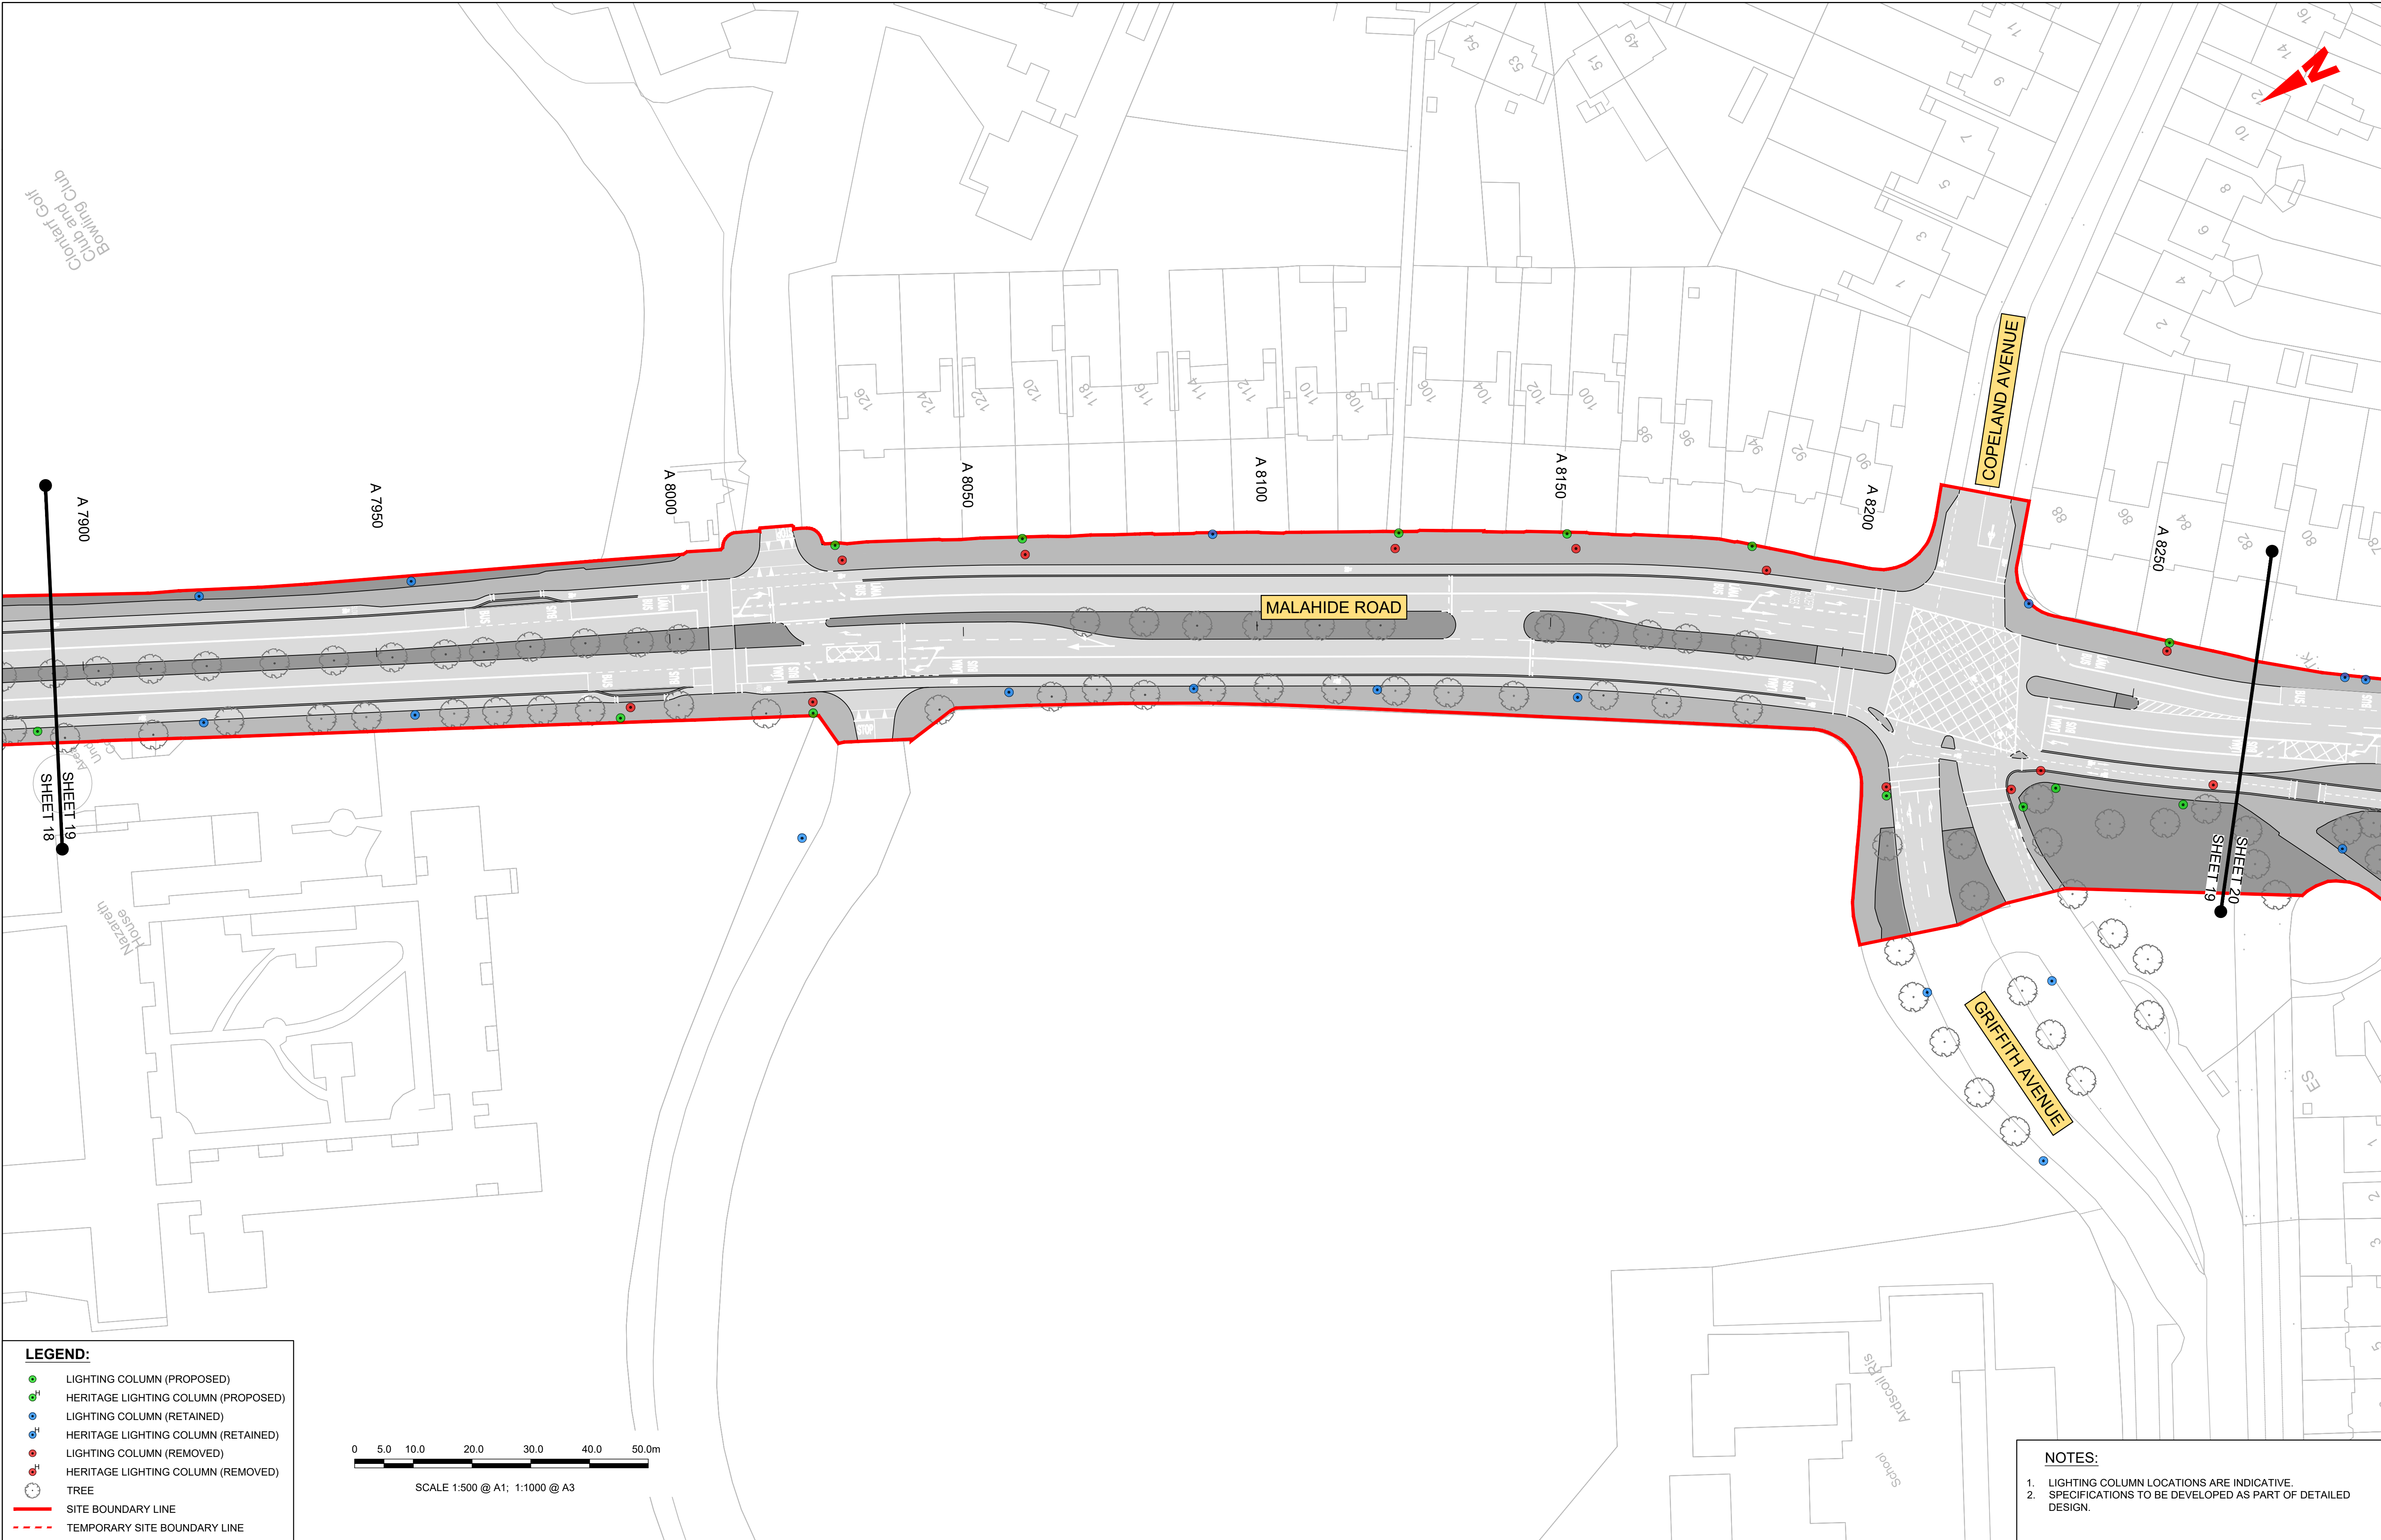

LEGEND:

LIGHTING COLUMN (PROPOSED)

HERITAGE LIGHTING COLUMN (PROPOSED)

LIGHTING COLUMN (RETAINED)

HERITAGE LIGHTING COLUMN (RETAINED)


LIGHTING COLUMN (REMOVED)

HERITAGE LIGHTING COLUMN (REMOVED)

TREE

SITE BOUNDARY LINE

TEMPORARY SITE BOUNDARY LINE

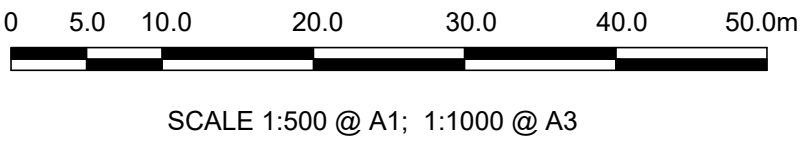

SCALE 1:500 @ A1; 1:1000 @ A3

- NOTES:
1. LIGHTING COLUMN LOCATIONS ARE INDICATIVE.

2. SPECIFICATIONS TO BE DEVELOPED AS PART OF DETAILED DESIGN.

Disclaimer

a. © National Transport Authority (NTA) 2021. This drawing is confidential and the copyright in it is owned by NTA. This drawing must not be either loaned, copied or otherwise reproduced in whole or in part or used for any purpose without the prior permission of NTA.

b. This drawing is to be used for the design element identified in the titlebox. Other information shown is to be considered indicative only. The drawing is to be read in conjunction with all other relevant design drawings.

c. O.S. data used for plans are printed under © Ordnance Survey Ireland Government of Ireland. All rights reserved. Licence Number 2021/OSI\_NMA\_180 National Transport Authority. All elevations are in metres and relate to OSI Geoid Model (OSGM15) Malin Head. All Co-ordinates are in Irish Transverse Mercator Grid (ITM) as defined by OSI active local GPS station.

d. Information concerning the position of apparatus shown on this drawing is based on drawings supplied by the utility owners and/or the utility works contractor, whilst every care has been taken in the preparation of this drawing, positions should be taken as approximate and are intended for general guidance only and no representation is made by the NTA as to the accuracy, completeness, sufficiency or otherwise of this drawing and the position of the apparatus. The information contained herein does not purport to be comprehensive or final as the apparatus is subject to being altered and/or superseded. Recipients should not rely on this information. Any liabilities are hereby expressly disclaimed.

e. The information contained herein has been provided by the NTA but does not purport to be comprehensive or final. Recipients should not rely on the information. Neither the NTA nor any of its directors, officers, employees, agents, stakeholders or advisers make any representation or warranty as to, or accept any liability or responsibility in relation to, the adequacy, accuracy, reasonableness or completeness of the information provided as part of this document or any matter on which the information is based (including but not limited to loss or damage arising as a result of reliance by recipients on the information or any part of it). Any liabilities are hereby expressly disclaimed.

Project Ireland 2040

Building Ireland's Future

Rev	Date	Dm	Chk'd	App'd	Description
M01	03/12/21	PP	JH	CA	ISSUE FOR PHASE 4: PLANNING

Client

NTA

Údarás Náisiúnta Iompair

National Transport Authority

Date	03/12/21	Scale	1:500 @ A1 1:1000 @ A3	Drawn	P.POCZATKO	Checked	J.HAWE	Approved	C.ACTON
Project Code	BCIDA	Originator Code	ACM	QMS Code					

Engineering Designer

AECOM

M

MOTT MACDONALD

Programme Title

**BUSCONNECTS DUBLIN**

**CORE BUS CORRIDORS INFRASTRUCTURE WORKS**

Drawing Title


CLONGRIFFIN TO CITY CENTRE CORE BUS CORRIDOR SCHEME

STREET LIGHTING

Drawing File Name	BCIDA-ACM-LHT_RL-0001_XX_00-DR-EO-0019	Sheet Number	19 of 21	Status	A	Rev	M01
-------------------	--	--------------	----------	--------	---	-----	-----


DO NOT SCALE USE FIGURED DIMENSIONS ONLY



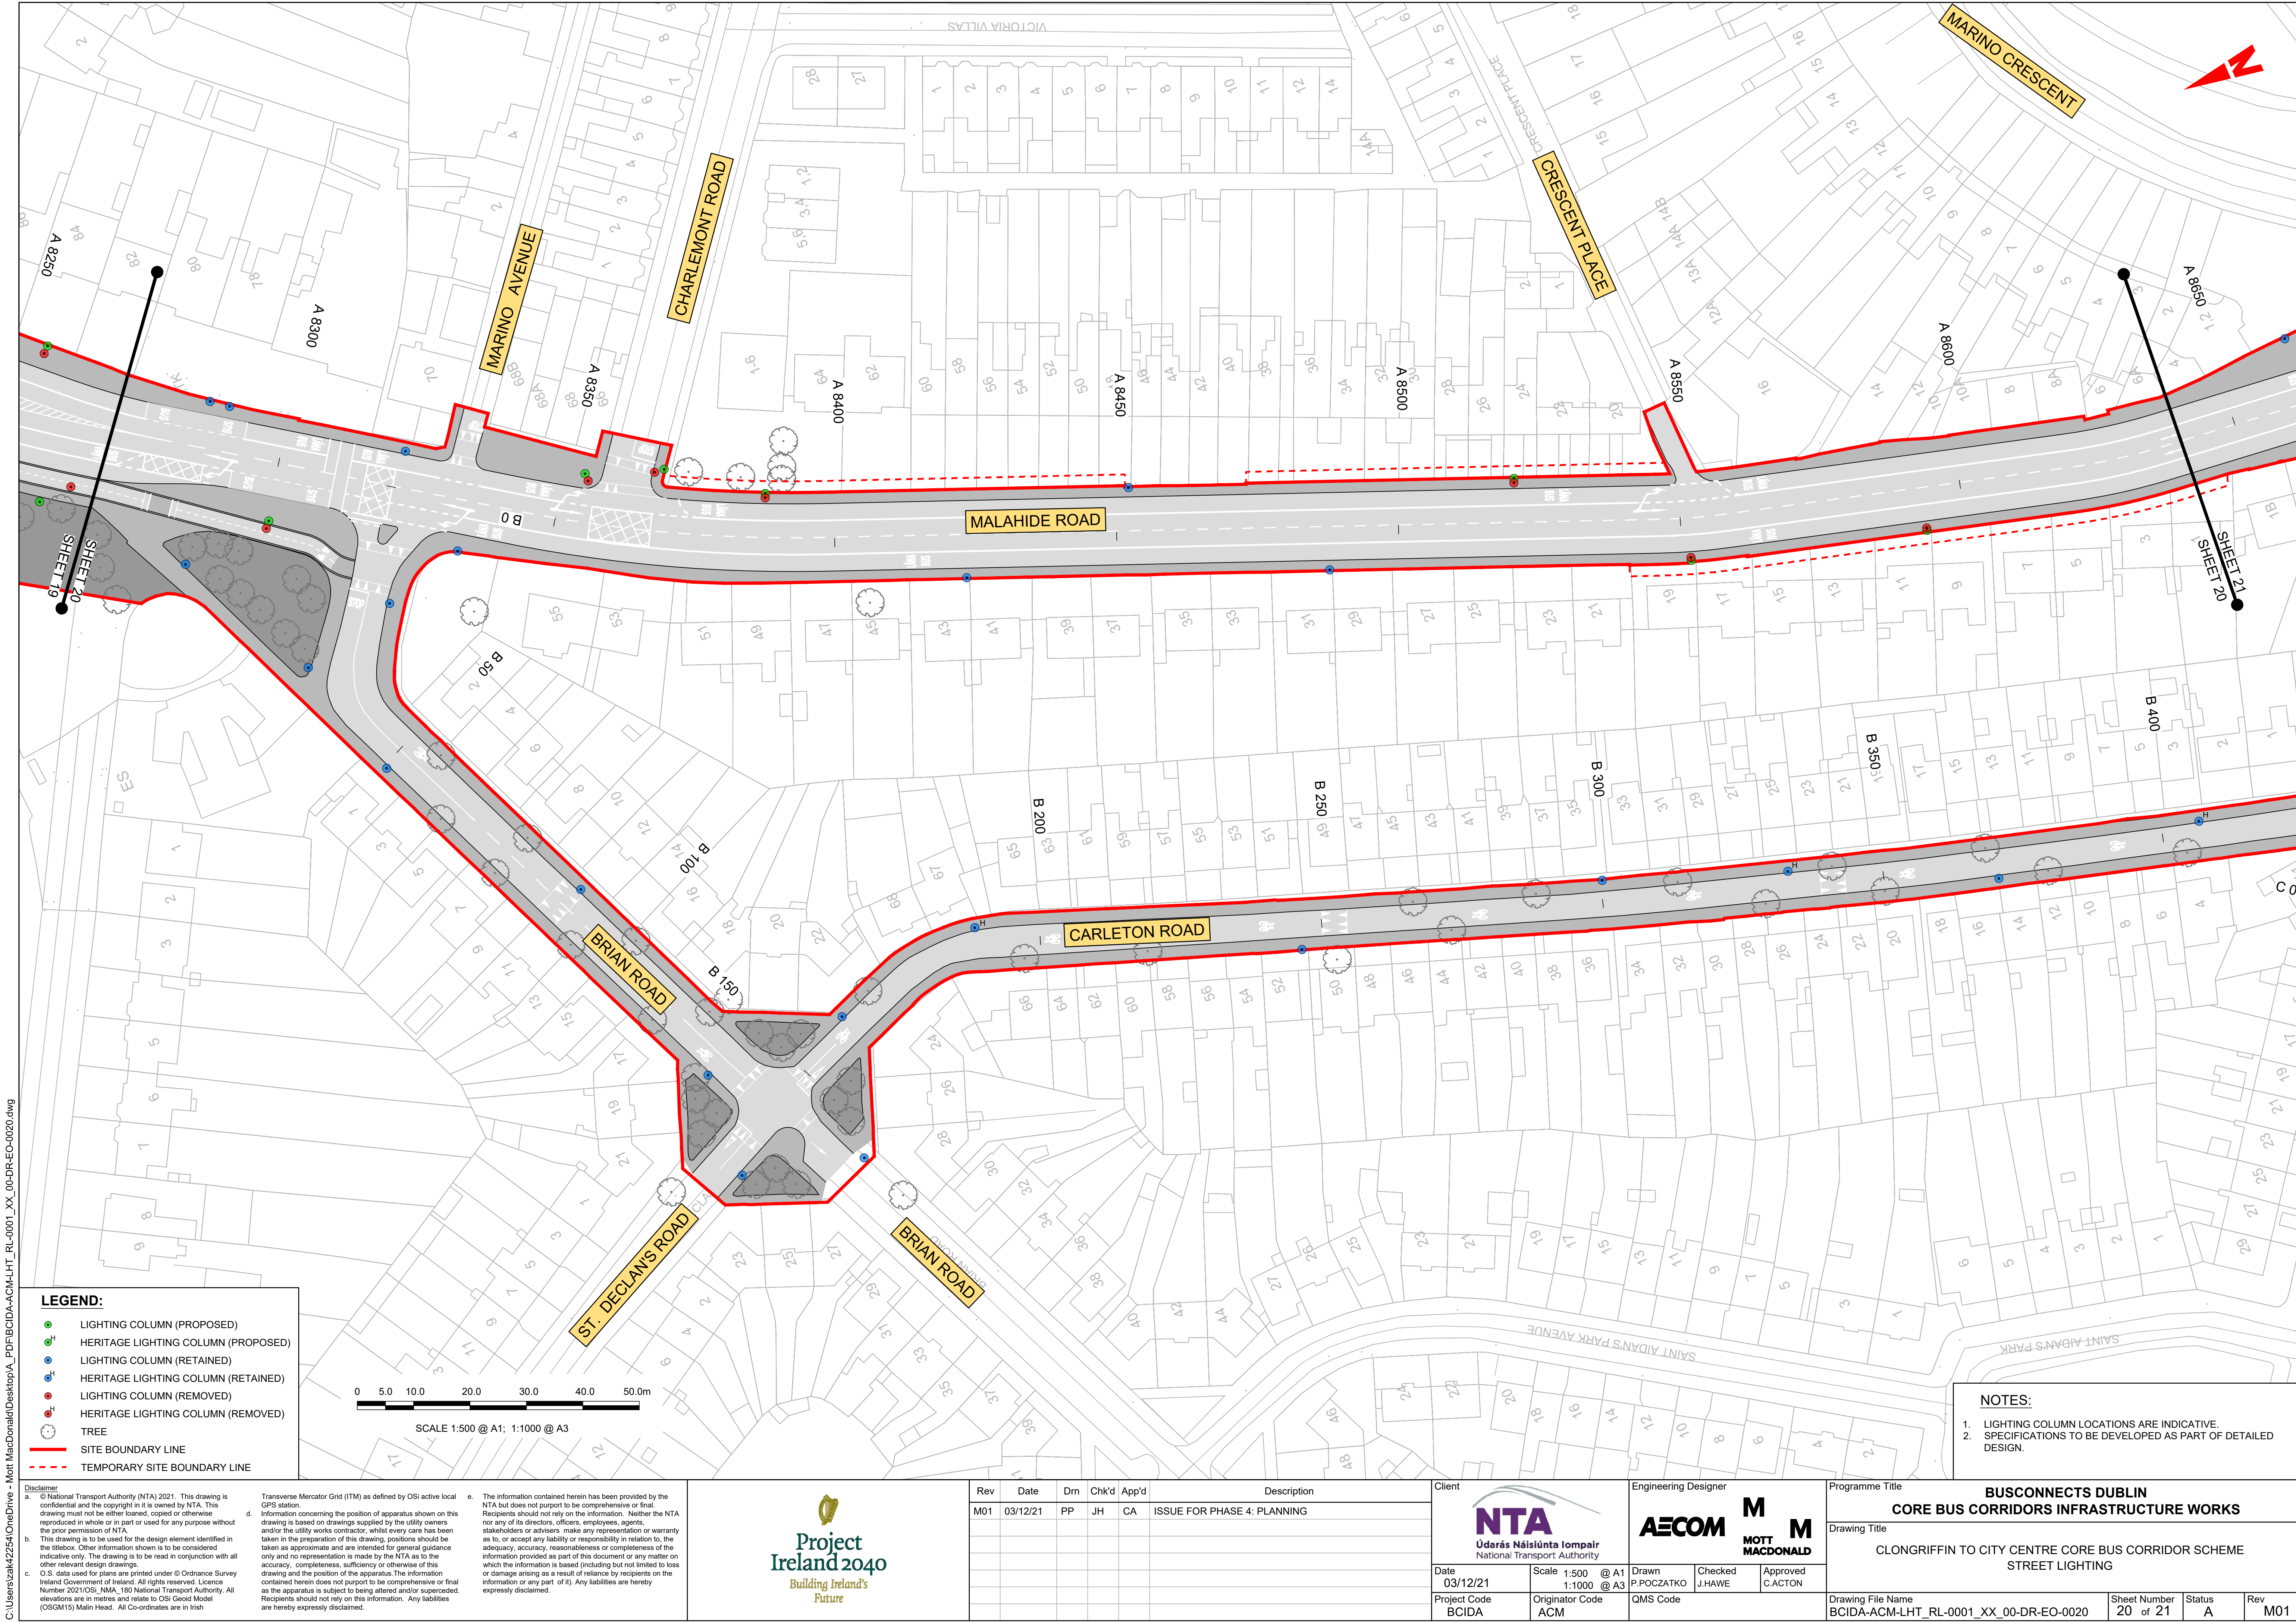

**LEGEND:**

- LIGHTING COLUMN (PROPOSED)
- HERITAGE LIGHTING COLUMN (PROPOSED)
- LIGHTING COLUMN (RETAINED)
- HERITAGE LIGHTING COLUMN (RETAINED)
- LIGHTING COLUMN (REMOVED)
- HERITAGE LIGHTING COLUMN (REMOVED)
- TREE
- SITE BOUNDARY LINE
- TEMPORARY SITE BOUNDARY LINE

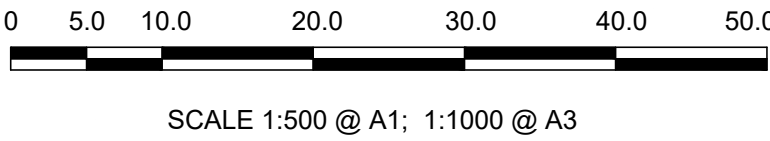

- NOTES:**
- LIGHTING COLUMN LOCATIONS ARE INDICATIVE.
  - SPECIFICATIONS TO BE DEVELOPED AS PART OF DETAILED DESIGN.

Disclaimer

a. © National Transport Authority (NTA) 2021. This drawing is confidential and the copyright in it is owned by NTA. This drawing must not be either loaned, copied or otherwise reproduced in whole or in part or used for any purpose without the prior permission of NTA.

b. This drawing is to be used for the design element identified in the titleblock. Other information shown is to be considered indicative only. The drawing is to be read in conjunction with all other relevant design drawings.

c. O.S. data used for plans are printed under © Ordnance Survey Ireland Government of Ireland. All rights reserved. Licence Number 2021/OSI\_NMA\_180 National Transport Authority. All elevations are in metres and relate to OSI Geoid Model (OSGM15) Mean Head. All Co-ordinates are in Irish Transverse Mercator Grid (ITM) as defined by OSI active local GPS station.

d. Information concerning the position of apparatus shown on this drawing is based on drawings supplied by the utility owners and/or the utility works contractor, whilst every care has been taken in the preparation of this drawing, positions should be taken as approximate and are intended for general guidance only and no representation is made by the NTA as to the accuracy, completeness, sufficiency or otherwise of this drawing and the position of the apparatus. The information contained herein does not purport to be comprehensive or final as the apparatus is subject to being altered and/or superceded. Recipients should not rely on this information. Any liabilities are hereby expressly disclaimed.

e. The information contained herein has been provided by the NTA but does not purport to be comprehensive or final. Recipients should not rely on the information. Neither the NTA nor any of its directors, officers, employees, agents, stakeholders or advisers make any representation or warranty as to, or accept any liability or responsibility in relation to, the adequacy, accuracy, reasonableness or completeness of the information provided as part of this document or any matter on which the information is based (including but not limited to loss or damage arising as a result of reliance by recipients on the information or any part of it). Any liabilities are hereby expressly disclaimed.

**Project Ireland 2040**

Building Ireland's Future

Rev	Date	Dm	Chk'd	App'd	Description
M01	03/12/21	PP	JH	CA	ISSUE FOR PHASE 4: PLANNING

Client

**NTA**

Údarás Náisiúnta Iompair

National Transport Authority

Date

03/12/21

Scale

1:500 @ A1

1:1000 @ A3

Drawn

P.POCZATKO

Checked

J.HAWE

Approved

C.ACTON

Project Code

BCIDA

Originator Code

ACM

QMS Code

Engineering Designer

**AECOM**

**MOTT MACDONALD**

Programme Title

**BUSCONNECTS DUBLIN**

**CORE BUS CORRIDORS INFRASTRUCTURE WORKS**

Drawing Title

CLONGRIFFIN TO CITY CENTRE CORE BUS CORRIDOR SCHEME

STREET LIGHTING

Drawing File Name

BCIDA-ACM-LHT\_RL-0001\_XX\_00-DR-EO-0020

Sheet Number

20 of 21

Status

A

Rev

M01

DO NOT SCALE USE FIGURED DIMENSIONS ONLY



