


1 PROPOSED BLOCK 2 - PENTHOUSE - 8-TH FLOOR PLAN  
1 : 100

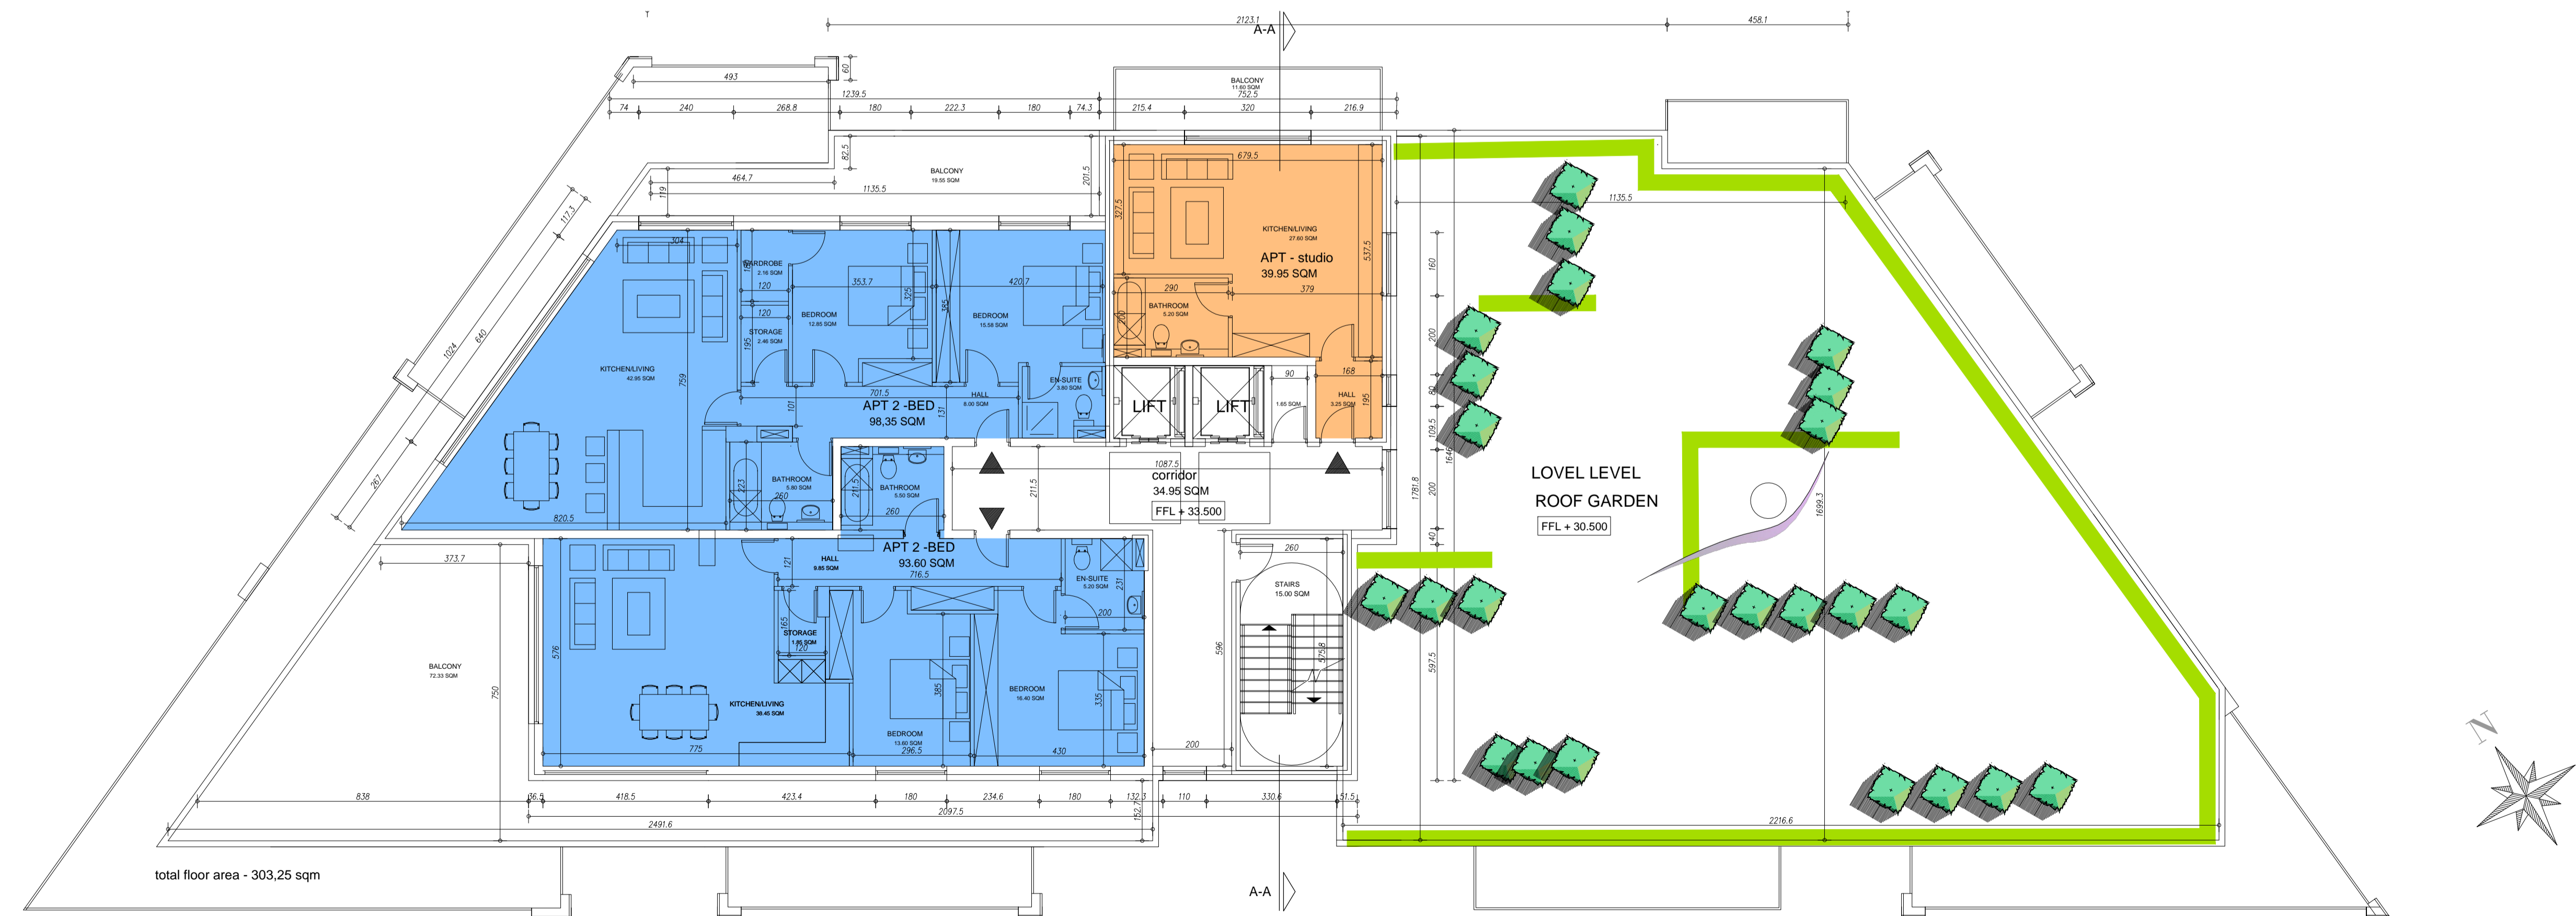

1 PROPOSED BLOCK 2 - PENTHOUSE - 9-TH FLOOR PLAN  
1 : 100

- STUDIO
- 1 Bed Apt.
- 2 Bed Apt.