

1 PROPOSED BLOCK 3 - GROUND FLOOR PLAN


1:100

IDENTICAL FLOOR TO THIS PLAN

1-ST FLOOR	FFL + 9.500	
2-ND FLOOR	FFL + 12.500	
3-RD FLOOR	FFL + 15.500	
4-TH FLOOR	FFL + 18.500	
5-TH FLOOR	FFL + 21.500	

- STUDIO
- 1 Bed Apt.
- 2 Bed Apt.

NOTE: = OMIT PART BALCONY ON FIRST FLOOR + SECOND FLOOR

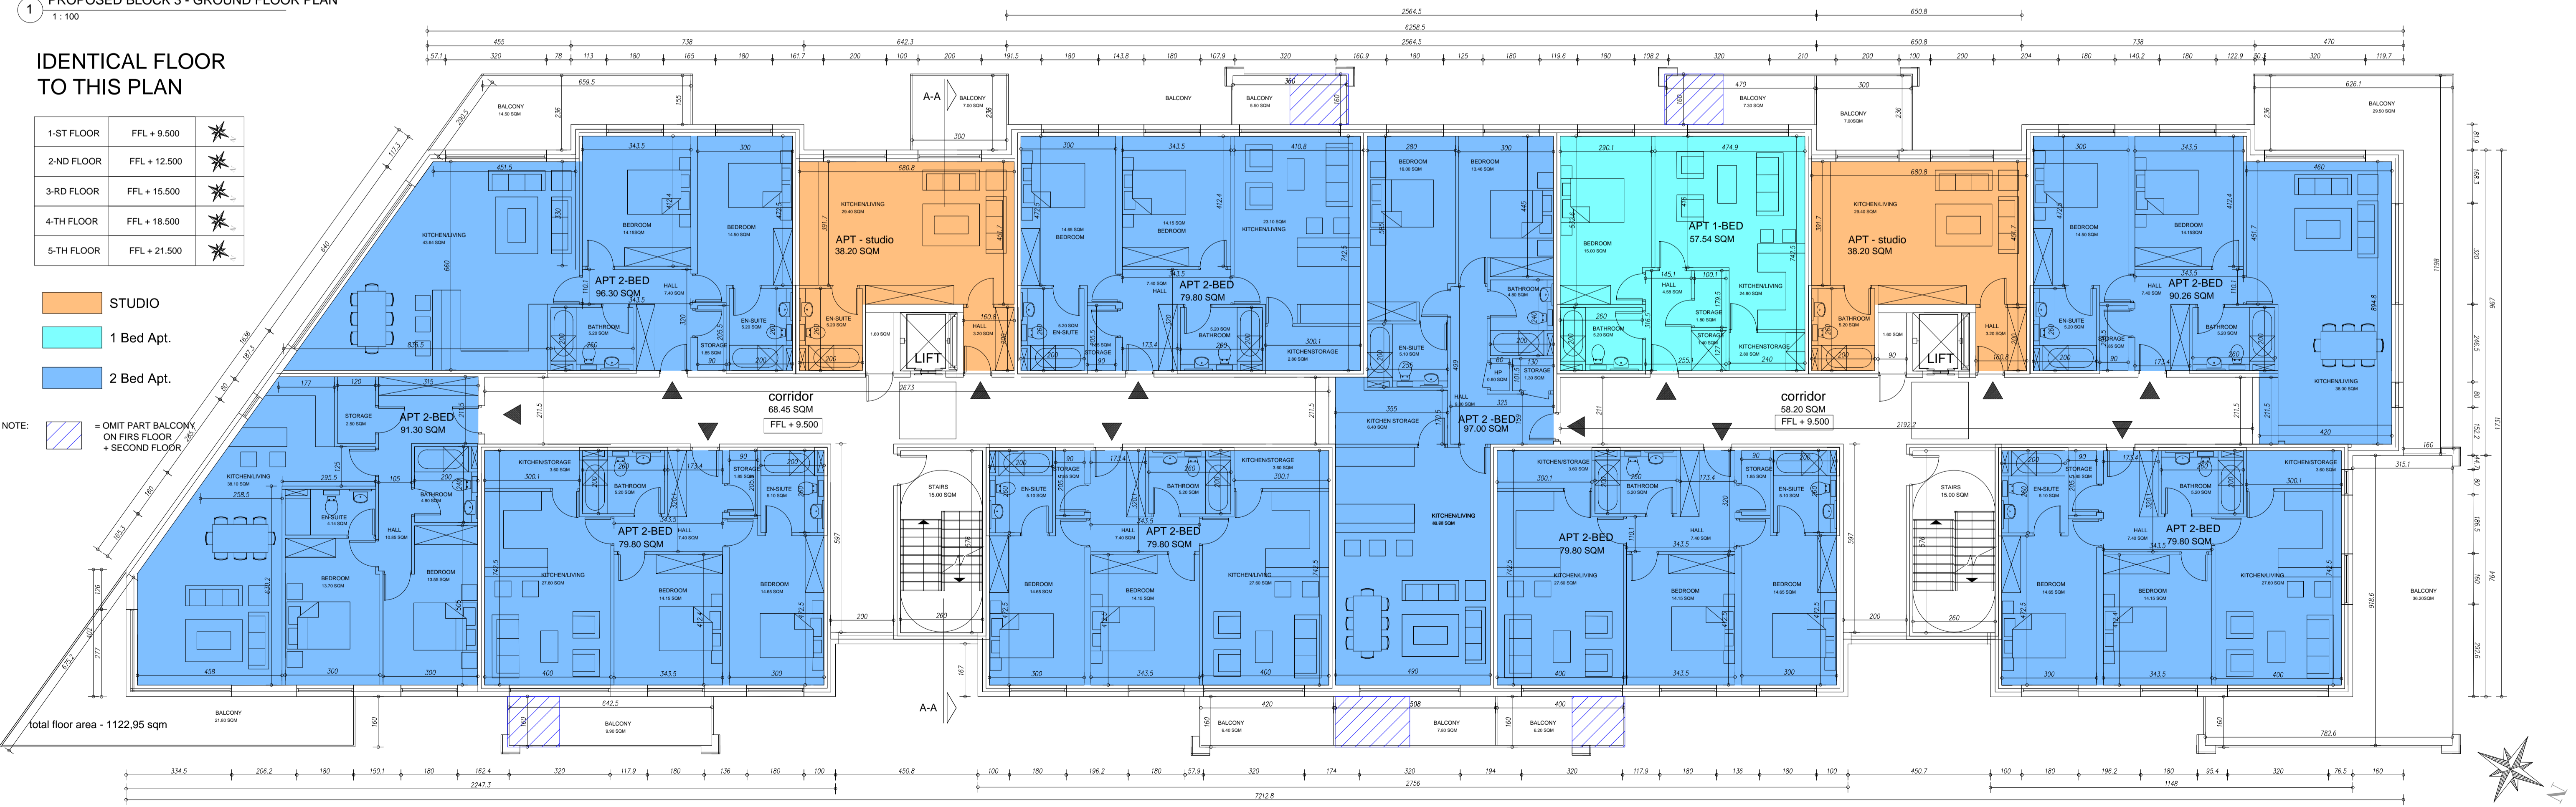

1 PROPOSED BLOCK 3 - 1st-5th FLOOR PLAN

1:100