


1 PROPOSED BLOCK 5 - GROUND FLOOR PLAN  
1:100

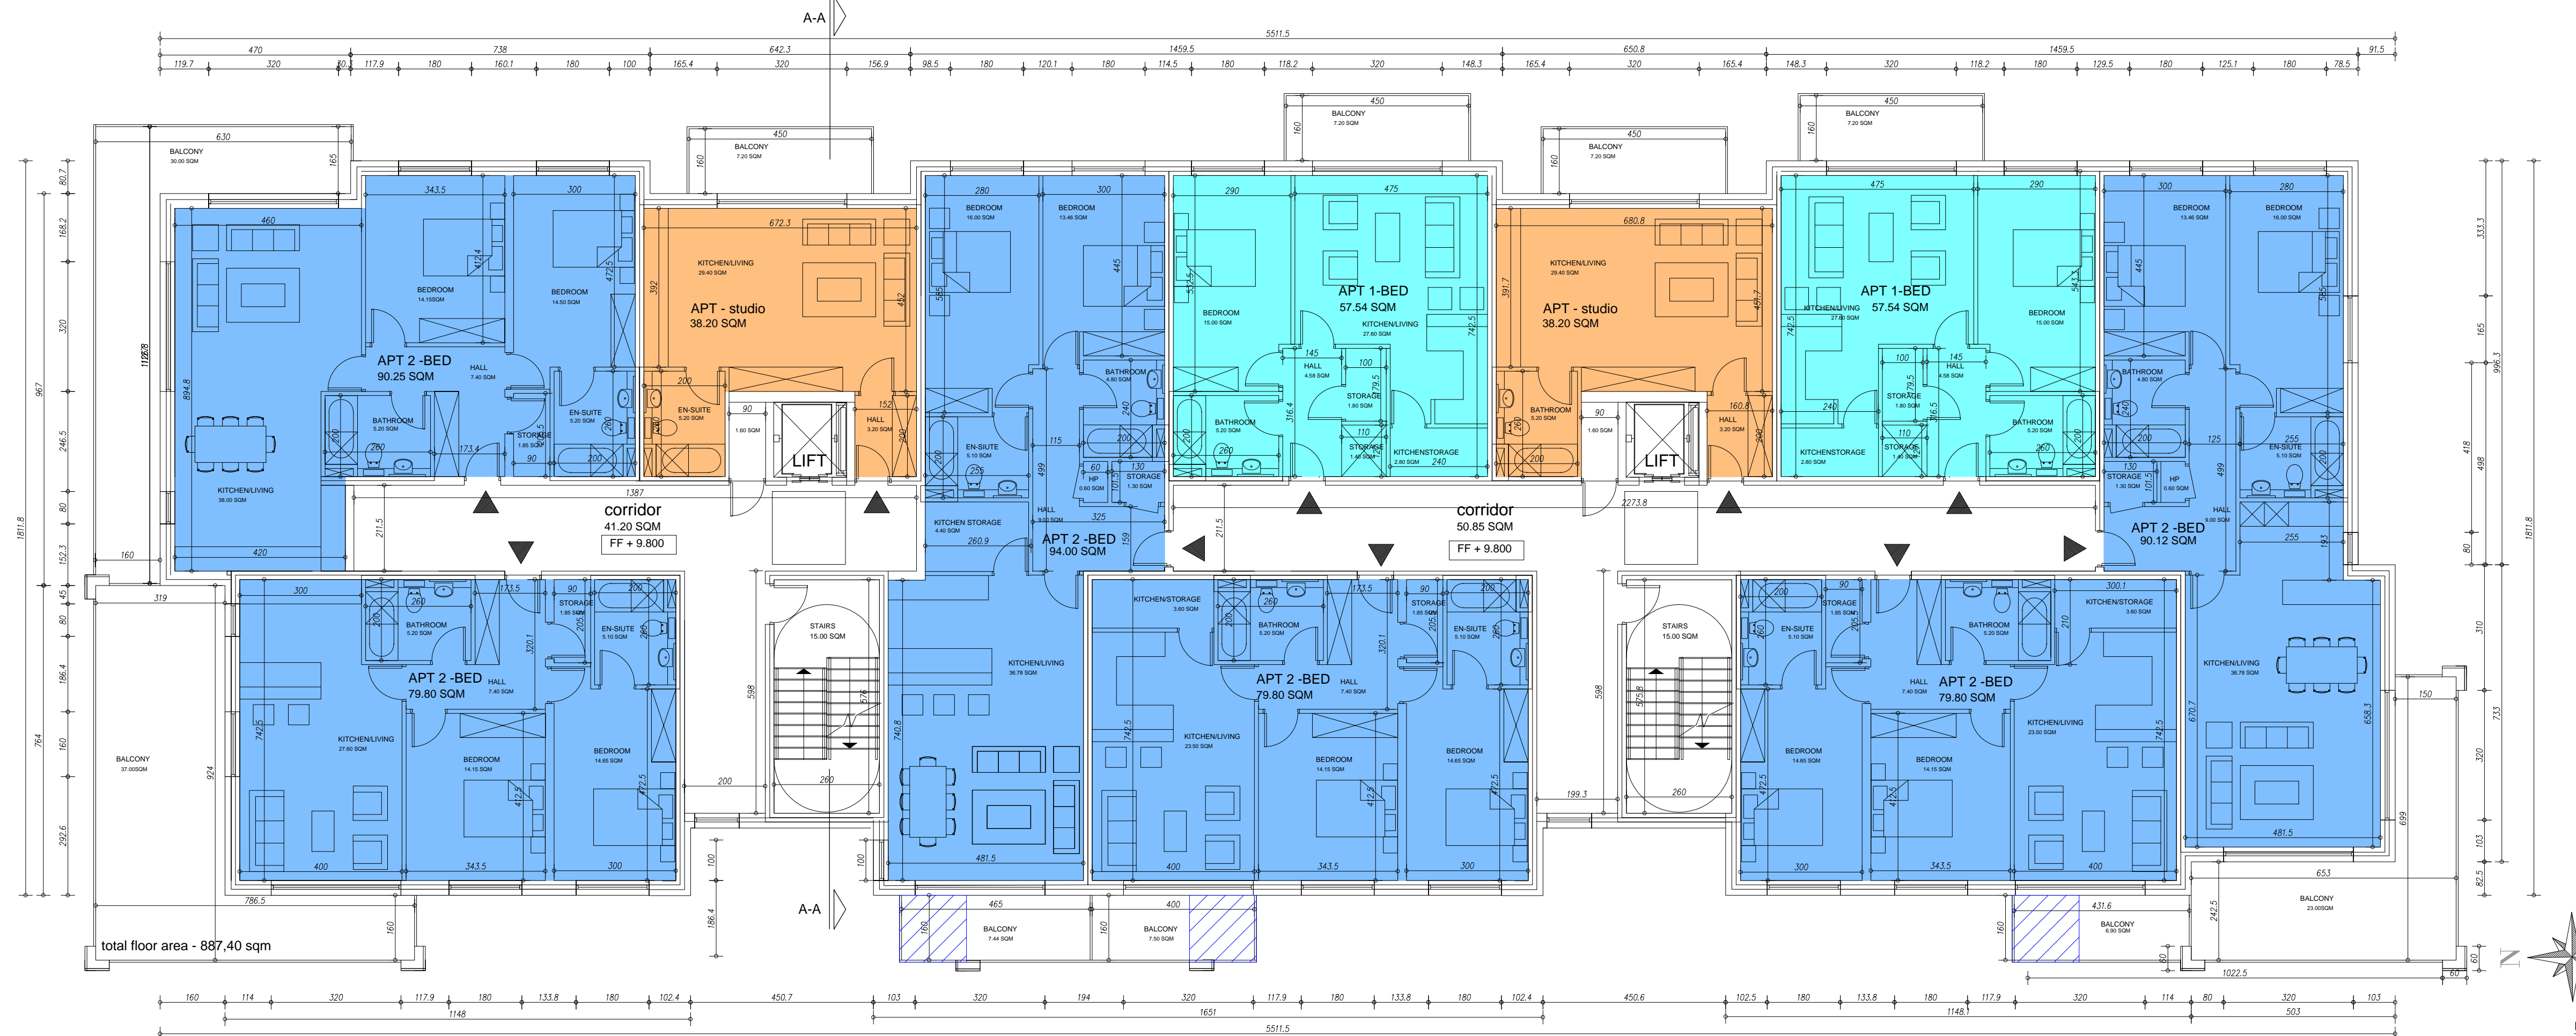

- STUDIO
- 1 Bed Apt.
- 2 Bed Apt.

**IDENTICAL FLOOR TO THIS PLAN**

1-ST FLOOR	FFL + 9.800	★
2-ND FLOOR	FFL + 12.800	★
3-RD FLOOR	FFL + 15.800	★
4-TH FLOOR	FFL + 18.800	★
5-TH FLOOR	FFL + 21.800	★

NOTE:  = OMIT PART BALCONY ON FIRS FLOOR + SECOND FLOOR

1 PROPOSED BLOCK 5 - 1st-5th FLOOR PLAN  
1:100