


1 PROPOSED BLOCK 7 - GROUND FLOOR PLAN
1:100

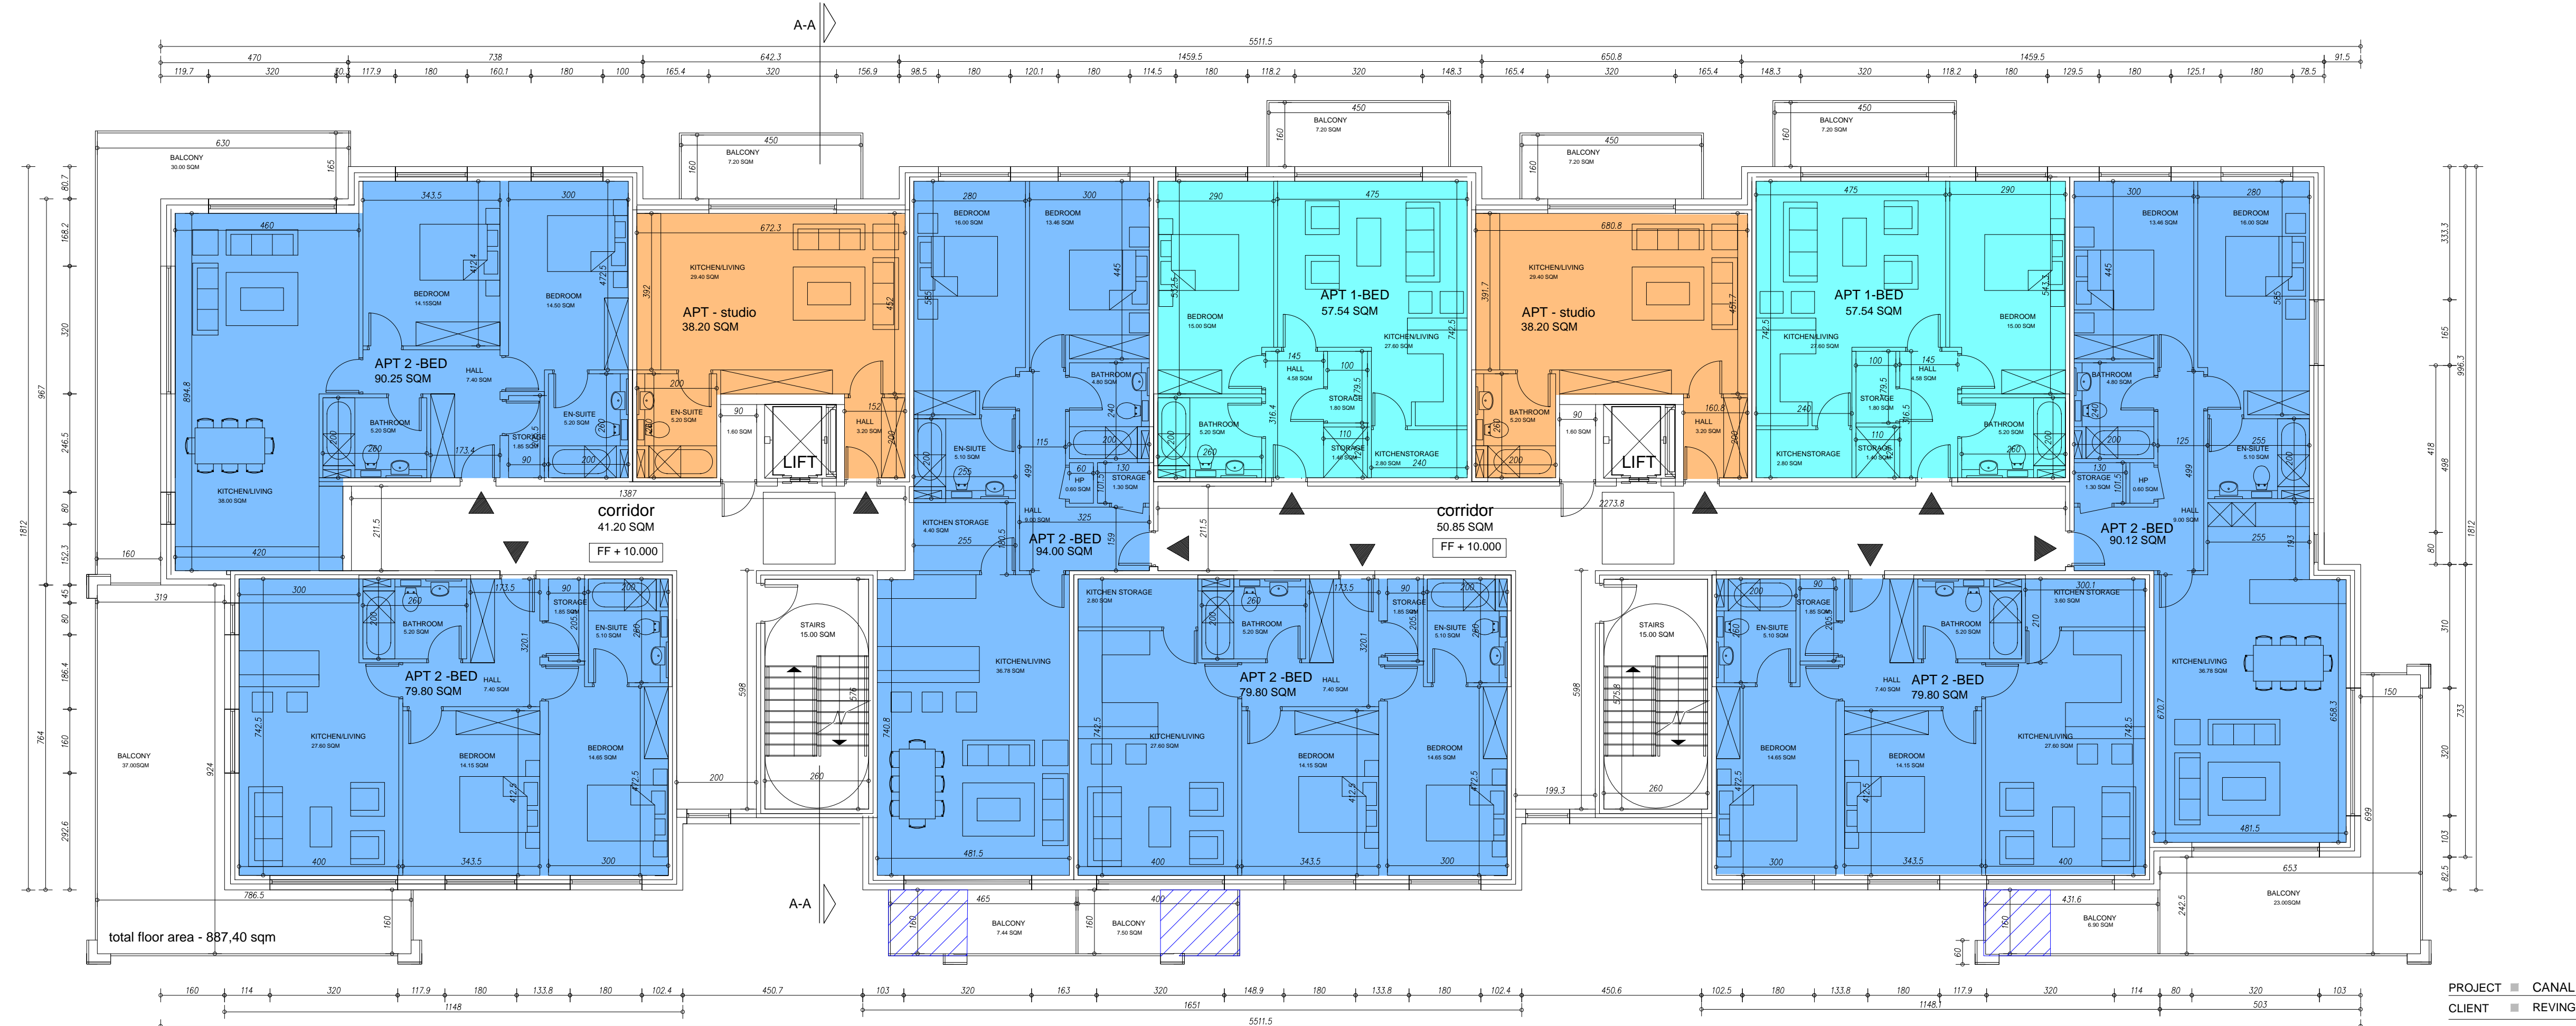

1 PROPOSED BLOCK 5 - 1st-4th FLOOR PLAN
1:100