


total floor area - 472,00 sqm

PROPOSED COMMUNITY FACILITIES BUILDING
- GROUND FLOOR PLAN
1 1:100

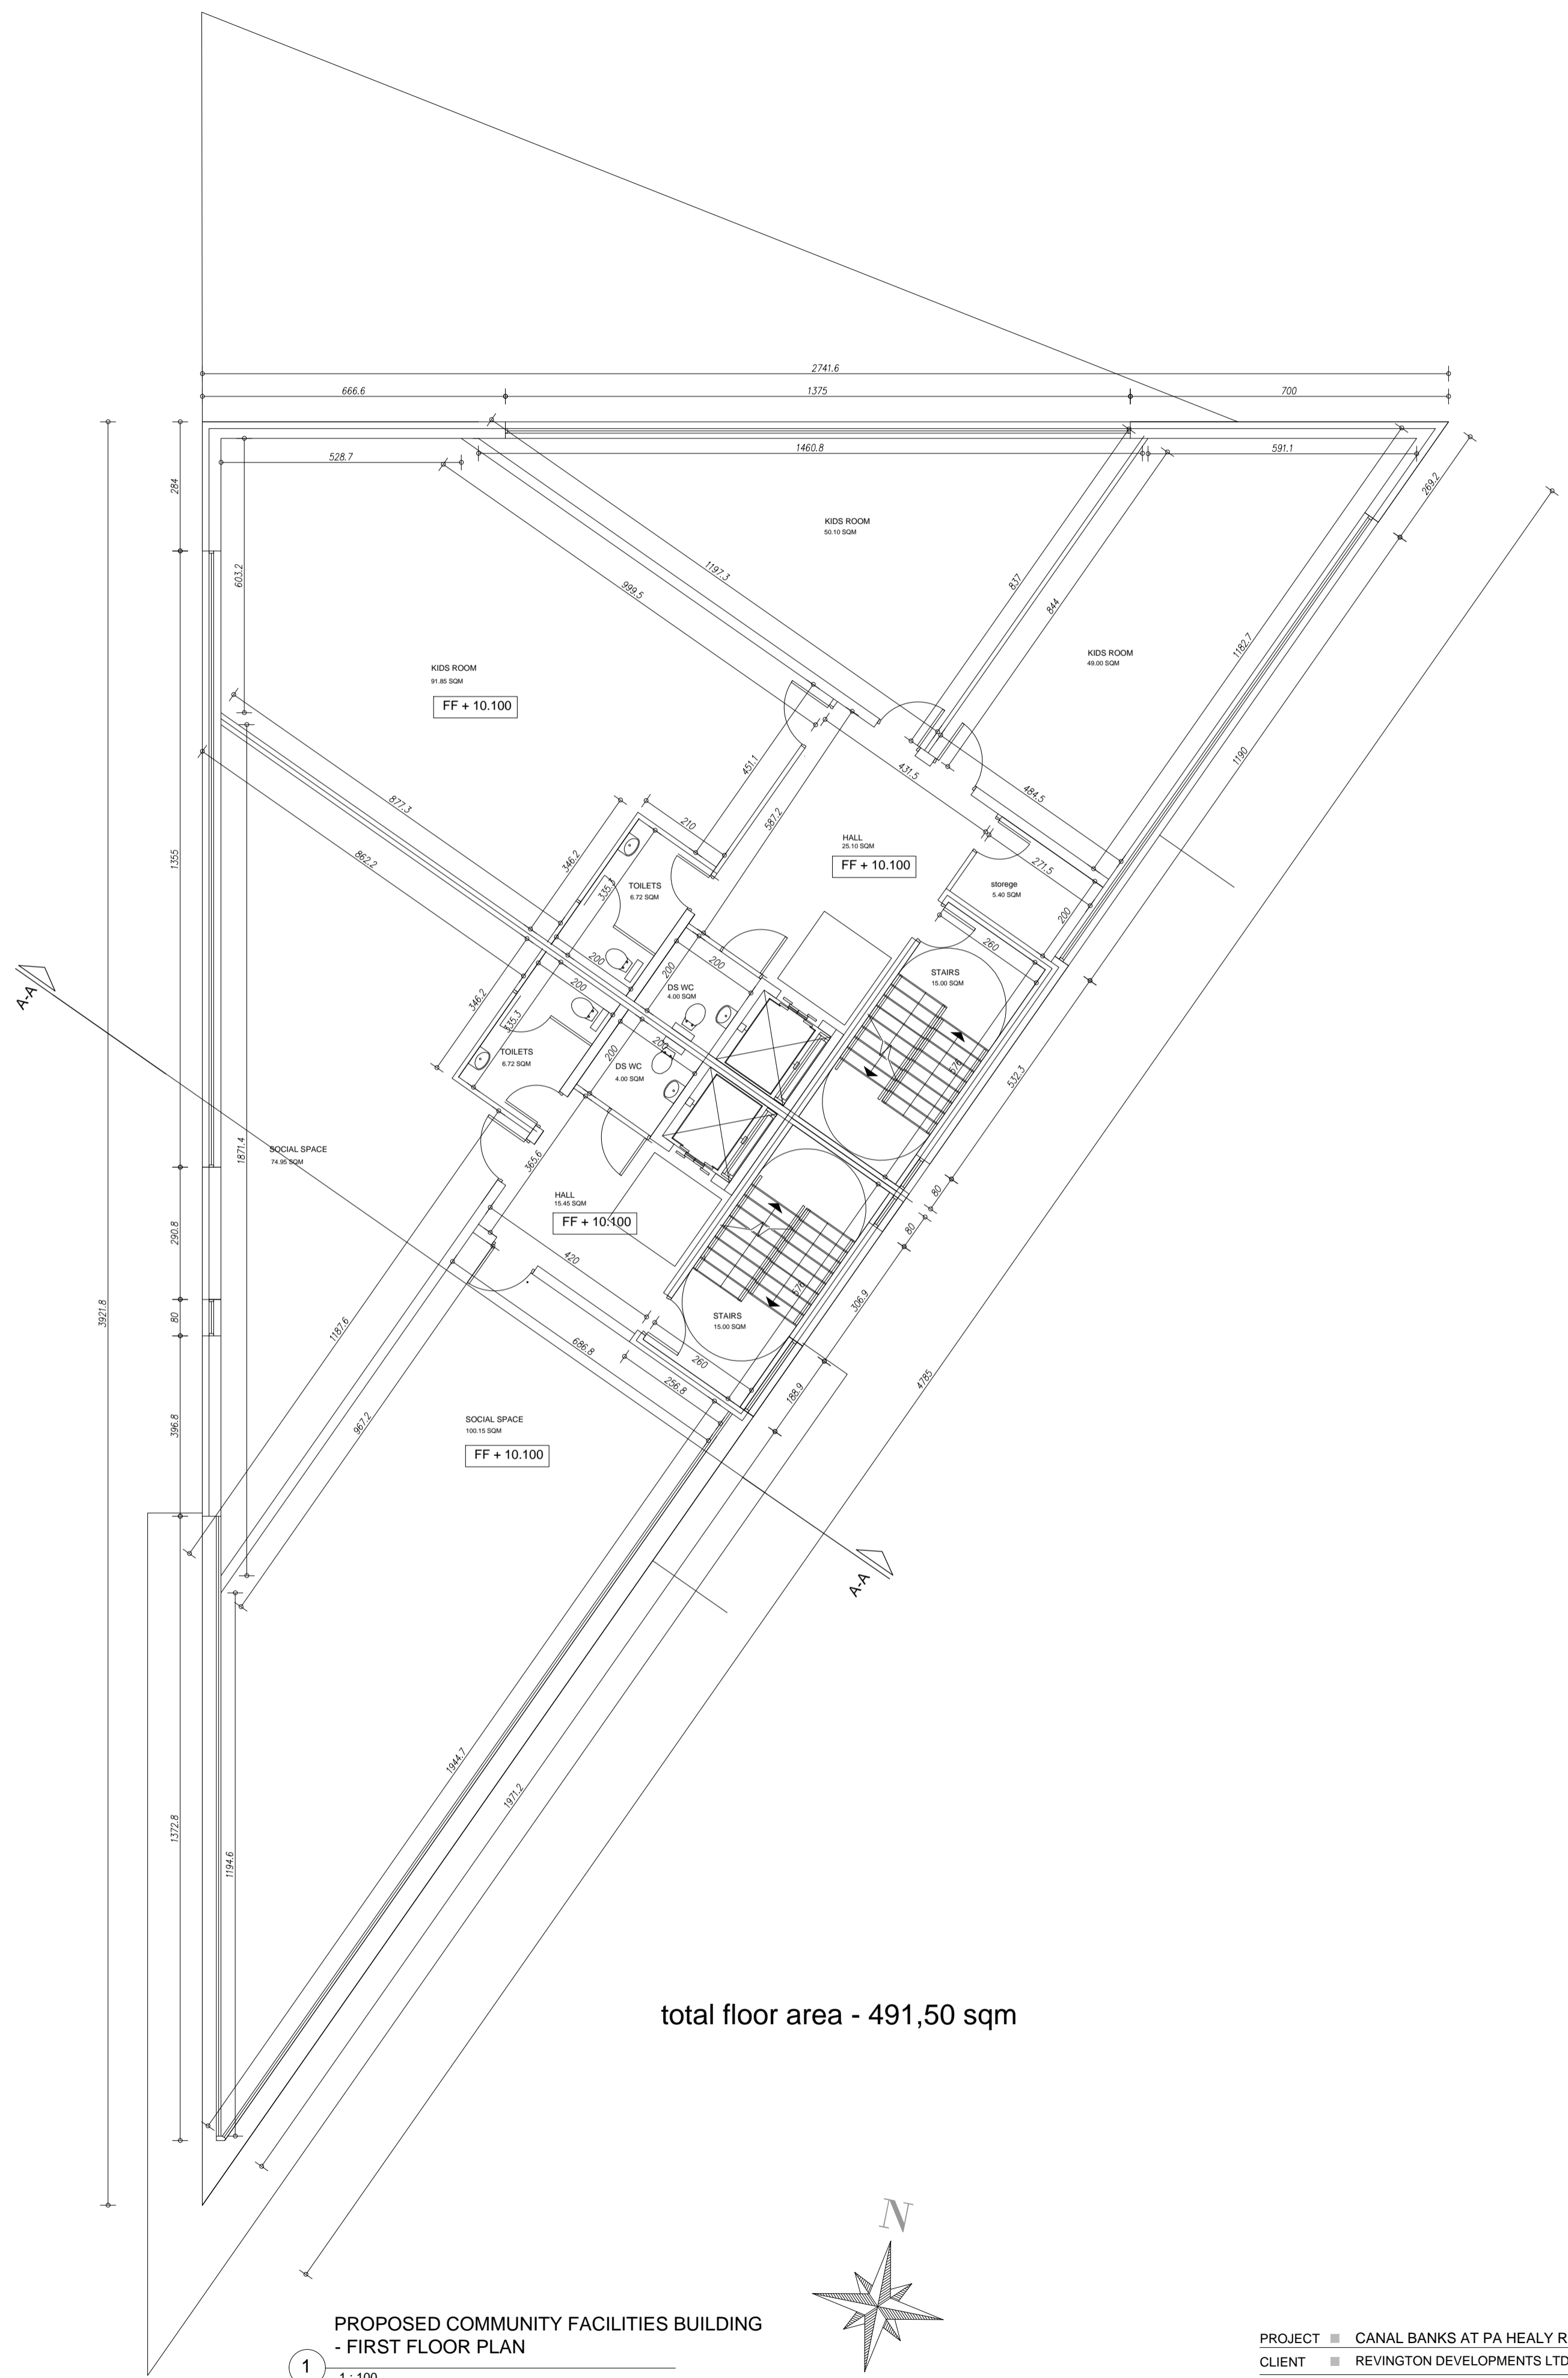

total floor area - 491,50 sqm

PROPOSED COMMUNITY FACILITIES BUILDING
- FIRST FLOOR PLAN
1 1:100