


1 PROPOSED RAILWAY FENCE 1.8M WITH HEDGES
Scale: 1:50


4 PROPOSED 1.2 m Anti-Trap-Bow-Top-Fencing-for-Playground

5 EXISTING BOUNDARY STONE WALL TO BE RETAINED

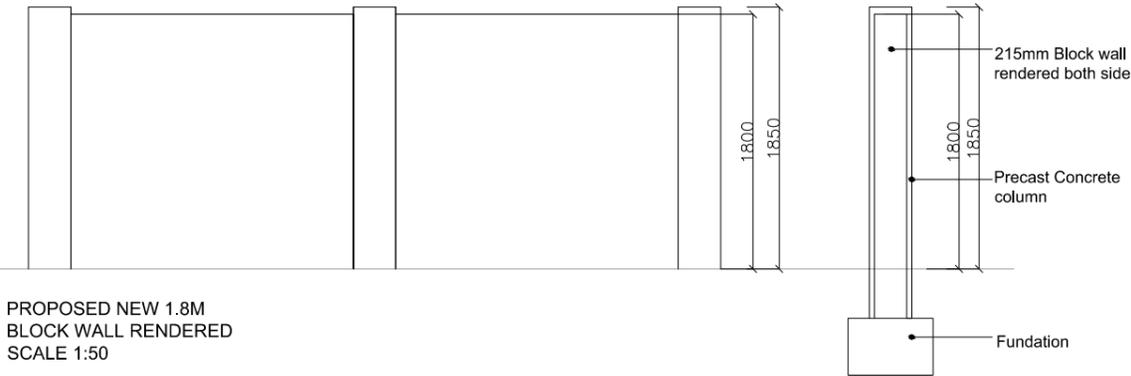

PROPOSED NEW 1.8M
BLOCK WALL RENDERED
SCALE 1:50

2 PROPOSED NEW 1.8m BLOCK WALL
Scale: 1:50

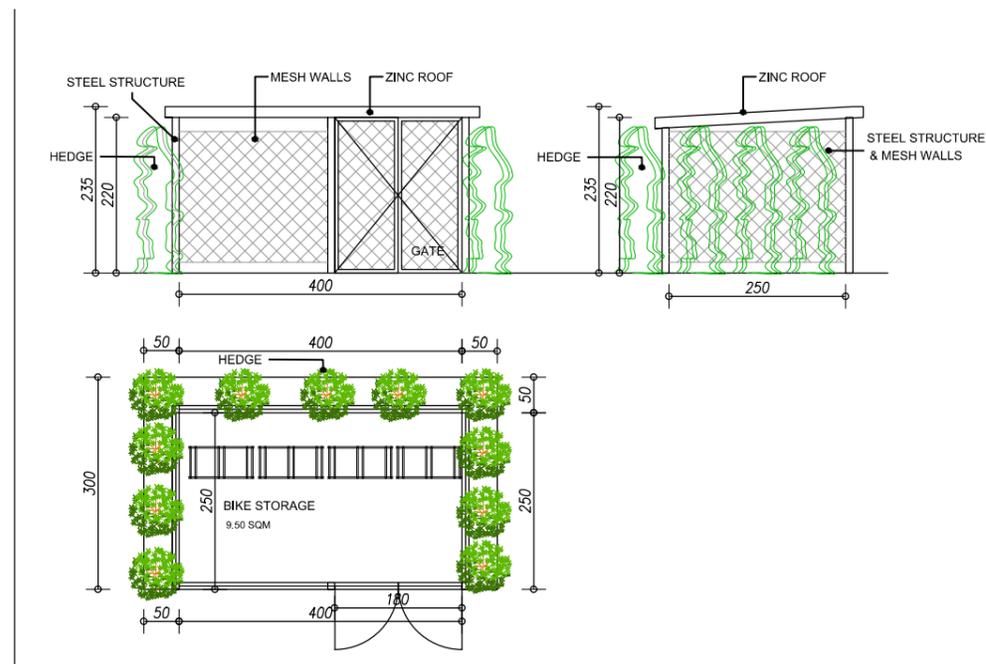

3 PROPOSED BIKE STORAGE
Scale: 1:100

PROJECT ■ CANAL BANKS AT PA HEALY ROAD/PARK ROAD, LIMERICK

CLIENT ■ REVINGTON DEVELOPMENTS LTD

rev.

TITLE ■ PROPOSED BOUNDARY & BIKE STORAGE DETAIL

■ SCALE: 1:50/1:100A3 ■ DATE: SEP 2019 ■ DRWG. No. 12-48-18-52 ■ DRN. BY OLIVER CARTY

OCA ■ ARCHITECTS

44-45 LR CAMDEN ST DUBLIN 2

Tel 01 4763922 Fax 01 4780028 Email info@ocaarchitects.ie

Use figured dimensions only. This data is supplied electronically for convenience only. No liability is accepted for any inference taken or effect on any system, however caused.

© This drawing and any design hereon is copyright and may not be altered, reproduced or otherwise used without express permission of Oliver Carty & Associates Limited.