

SWALE WITH MEADOW GRASSES
MIX WITH NATIVE WILD FLOWERS
AND EARLY FLOWERING BULBS

PLAYGROUND

BICYCLE ROUTE 1.5 M WIDE
WITH COLOUR GRIT FINISH
ON MACADAM SURFACE

INDICATES LINE OF
SERVICES TO ENGINEERS
LAYOUT AND DETAIL

TREE PLANTING WITH
SEMI MATURE SPECIES

SELF CLOSING GATE
FROM OPEN SPACE TO
PEDESTRIAN ROUTE

MACADAM SURFACE TO
PEDESTRIAN ROUTE

BENCH SEAT FOR
CASUAL SEATING

BASKETBALL BACKING
BOARD AND HOOP

BASKETBALL THROWING
AREA

BALL THROWING AREA

BICYCLE FRAMES

1.1 M HIGH MILD STEEL
RAILING WITH POWDER
COATED FINISH AND SELF
CLOSING GATES

SELF CLOSING
GATE

BENCH SEAT

BIN IN STAINLESS
STEEL

HOP SCOTCH BEDS

SELF CLOSING GATES

MIXED WOODLAND PLANTING
WITH MIXED SPECIES TREES
AND SHRUB
PLANTING TO ENCOURAGE
WILDLIFE DIVERSITY AND
HABITAT DEVELOPMENT

GAMES BOARD

TREE TRUNKS AND
LOGS

SPRINGER UNIT

SPRINGER UNIT

CONTOUR SLIDE

GRAFFITI
WALL

HOP SCOTCH
BEDS

WOODCHIP OR BARK
SURFACE TO PLAY
AREA

JUNIOR SWINGS

BICYCLE
FRAMES


NATURAL STONE PAVING

PEDESTRIAN LINK TO SITE

OPEN AREA FOR CRECHE

PATENT SAFETY TILES TO
CRECHE OPEN SPACE

PAVING WITH NON SLIP
GLAZED PAVING WITH
UP LIGHTERS

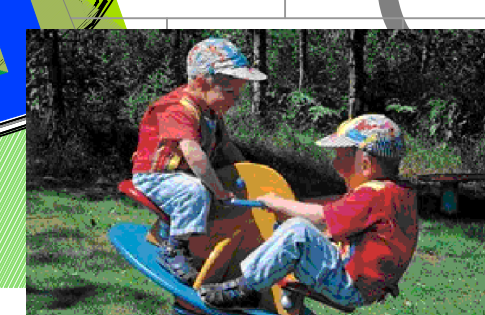

PATENT SPRINGER UNIT



JUNIOR SWING UNIT WITH FLEXIBLE SEAT

PLAN TO BENCH SEAT

5.5m²
PLAN TO SPRINGER UNIT

PLAN TO SWING UNIT

4.1m²



CREATIVE PLAY



PLAY AREA

AREA DETAIL
CANAL BANKS
PA HEALY ROAD AND CANAL ROAD
LIMERICK
REVINGTON DEVELOPMENTS LIMITED

Roche
associates

48 Seafield Road West, Clontarf, Dublin 3
t. +353 1 6337242 e. cass@proche.com www.proche.com

scale: 1/50 date: Jan 2020 dwg no: 1453 - 6011