

NEW PROPOSED 1.8M HEIGHT RAILWAY FENCE WITH HEDGES

PEDESTRIAN GATE GATEWAY WITH SELF CLOSING GATES WITH PEDESTRIAN AND CYCLE ROUTE TO LINK INTO EXISTING ROUTES

CE 5.188  
IL (-2.106  
DIA 1000  
BD 2.743 - 600 Ø

GREEN SPACE

7 STO

BLO

G.F.L

ROO

GAF

6 ST

Area 5846 sqm

GREEN SPACE

NOTE: LANDSCAPE OPEN AREAS TO LANDSCAPE ARCHITECTS DETAIL

NEW PROPOSED 1.8M HEIGHT RAILWAY FENCE WITH HEDGES

BLOCK 5

G.F.L. +6.300

7 STOREY

BLOCK 4

G.F.L. +6.200

7 STOREY

ROOF GARDEN

6 STOREY

ROOF GARDEN


6 STOREY

COMMUNITY FACILITIES BUILDING

G.F.L. +6.100

3 STOREY

PLAYGROUND

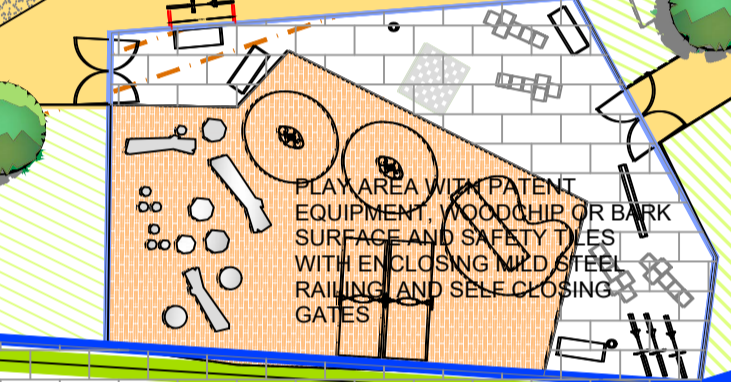

OPEN AREA FOR CRECHE

PATENT SAFETY TILES TO CRECHE OUTDOOR AREA

27 spaces

RAMP

BIKE

RAMP

BIKE

RAMP

BIKE

15 spaces

NEW 1.8M HEIGHT BLOCK WALL

8 No

G.F.L.

31 spaces

ROAD 1

ROAD 8

SET DOWN PAYS

6 spaces

PLAZA

PAVED PLAZA WITH NON SLIP GLAZING SLABS AND UP LIGHTS

ROAD 1

set down area

LOW LEVEL MOUNDING WITH TREE AND SHRUB PLANTING

PAVED SURFACE FINISH

PEDESTRIAN CROSS OVER WITH DROP KERB AND TACTILE SLABS

ASPHALT SURFACE TO ENGINEERS LAYOUT AND DETAIL

TREE PLANTING IN GRASS VERGE WITH SEMI MATURE SPECIES

TREE PLANTING IN PAVED AREA

AVENUE TREE PLANTING TO PEDESTRIAN AND BICYCLE LINKS

CYCLE ROUTE 1.5 M WIDE PEDESTRIAN 1.8 M WIDE

URBAN FOREST PLANTING WITH MIXED WOODLAND TREES AND SHRUBS TO DEVELOP WILDLIFE HABITATS

MEADOW GRASSES WITH MIX OF NATIVE WILD FLOWERS AND EARLY FLOWERING BULBS

SERVICES REFER TO ENGINEERS LAYOUTS AND DETAILS

MACADAM SURFACE TO SEATING COURTS

LANDSCAPE AREA DETAIL 2  
CANAL BANKS  
PA HEALY ROAD AND CANAL ROAD  
LIMERICK

REVRINGTON DEVELOPMENTS LIMITED

10 No HOUSES

G.F.L. +6.000

scale: 1/200 date: Jan 2020 dwg no: 1453-6012