



LS 1.08 (2.4m ID)
CL 4.5
IL (-)3.165
DIA 1200

LS 1.1 (2.4m ID)
CL 3.35
IL (-)1.05
DIA 1200


VERTICALS IS 8.184 MGD
DRAIN WITH SELF CLOSING
FRAMING UNIT

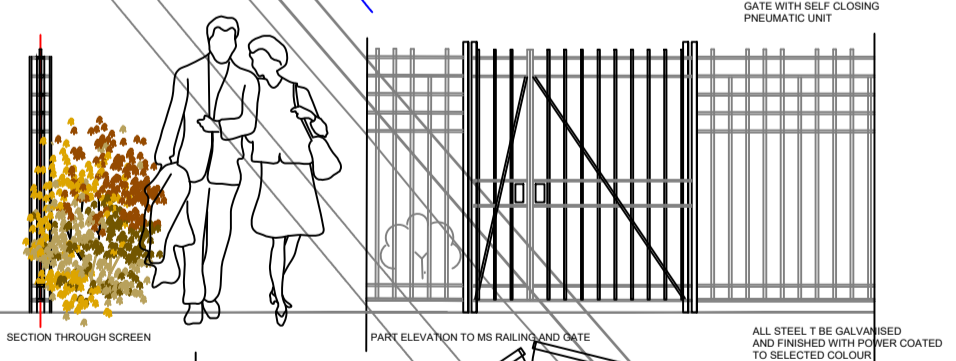


MILD STEEL RAILING 1.5 M HIGH WITH SELF CLOSING GATES

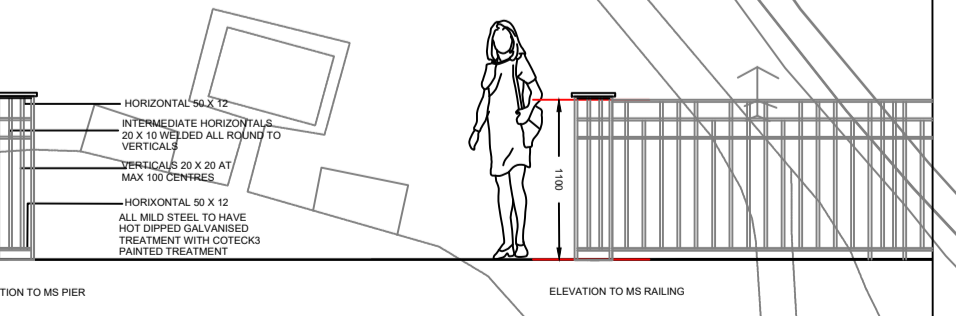

MILD STEEL RAILING TO PLAY AREA

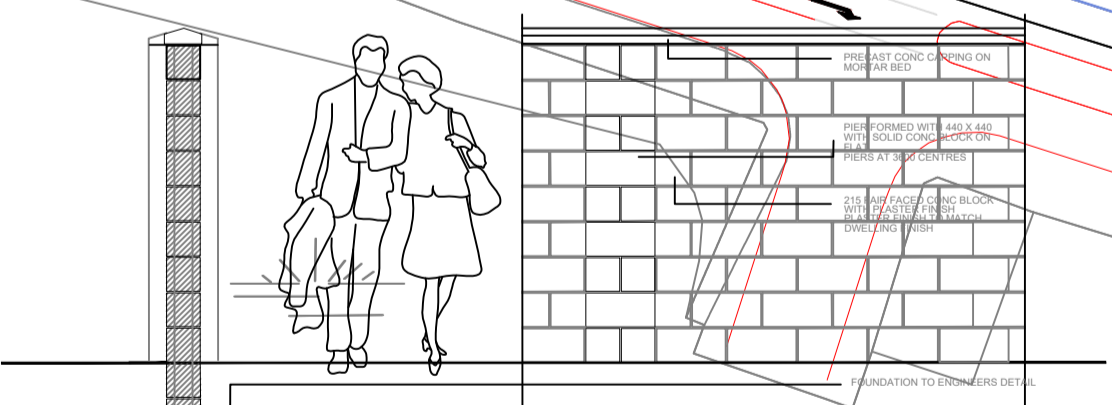

CONC BLOCK WALL TO ENCLOSE REAR GARDENS

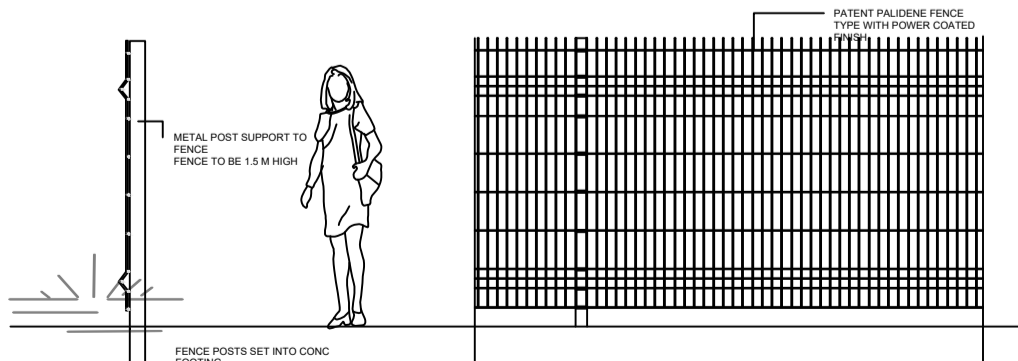

PATENT 1.8 M HIGH PALADIN HEAVY DUTY FENCE

- BOUNDARY TYPE LEGEND**
- LINE OF 1.5 M HIGH MILD STEEL RAILING WITH POWDER COATED FINISH ON HOT DIPPED GALVANISED TREATMENT
 - LINE 1.1 M HIGH MILD STEEL RAILING WITH POWDER COATED FINISH ON HOT DIPPED GALVANISED TREATMENT
 - LINE OF 1.8 M HIGH CONC BLOCK WALL WITH PRECAST CAPPING
 - LINE OF 2.1 M HIGH CONC BLOCK WALL WITH PLASTER FINISH AND PRECAST CONC CAPPING
 - LINE OF 1.8 M HIGH PATENT PALADIN HEAVY DUTY STEEL FENCE WITH POWDER COATED FINISH FENCE ENCLOSED WITH HEDGING ON BOTH SIDES

BOUNDARY PROPOSALS
CANAL BANKS
PA HEALY ROAD AND CANAL ROAD
LIMERICK

REVINGTON DEVELOPMENTS LIMITED
Roche Associates
48 Seafield Road, West, Clontarf, Dublin 3
t. + 353 1 6337242 e. clint@prochoe.com www.prochoe.com