


1 PROPOSED BLOCK 2 - GROUND FLOOR PLAN
1:100

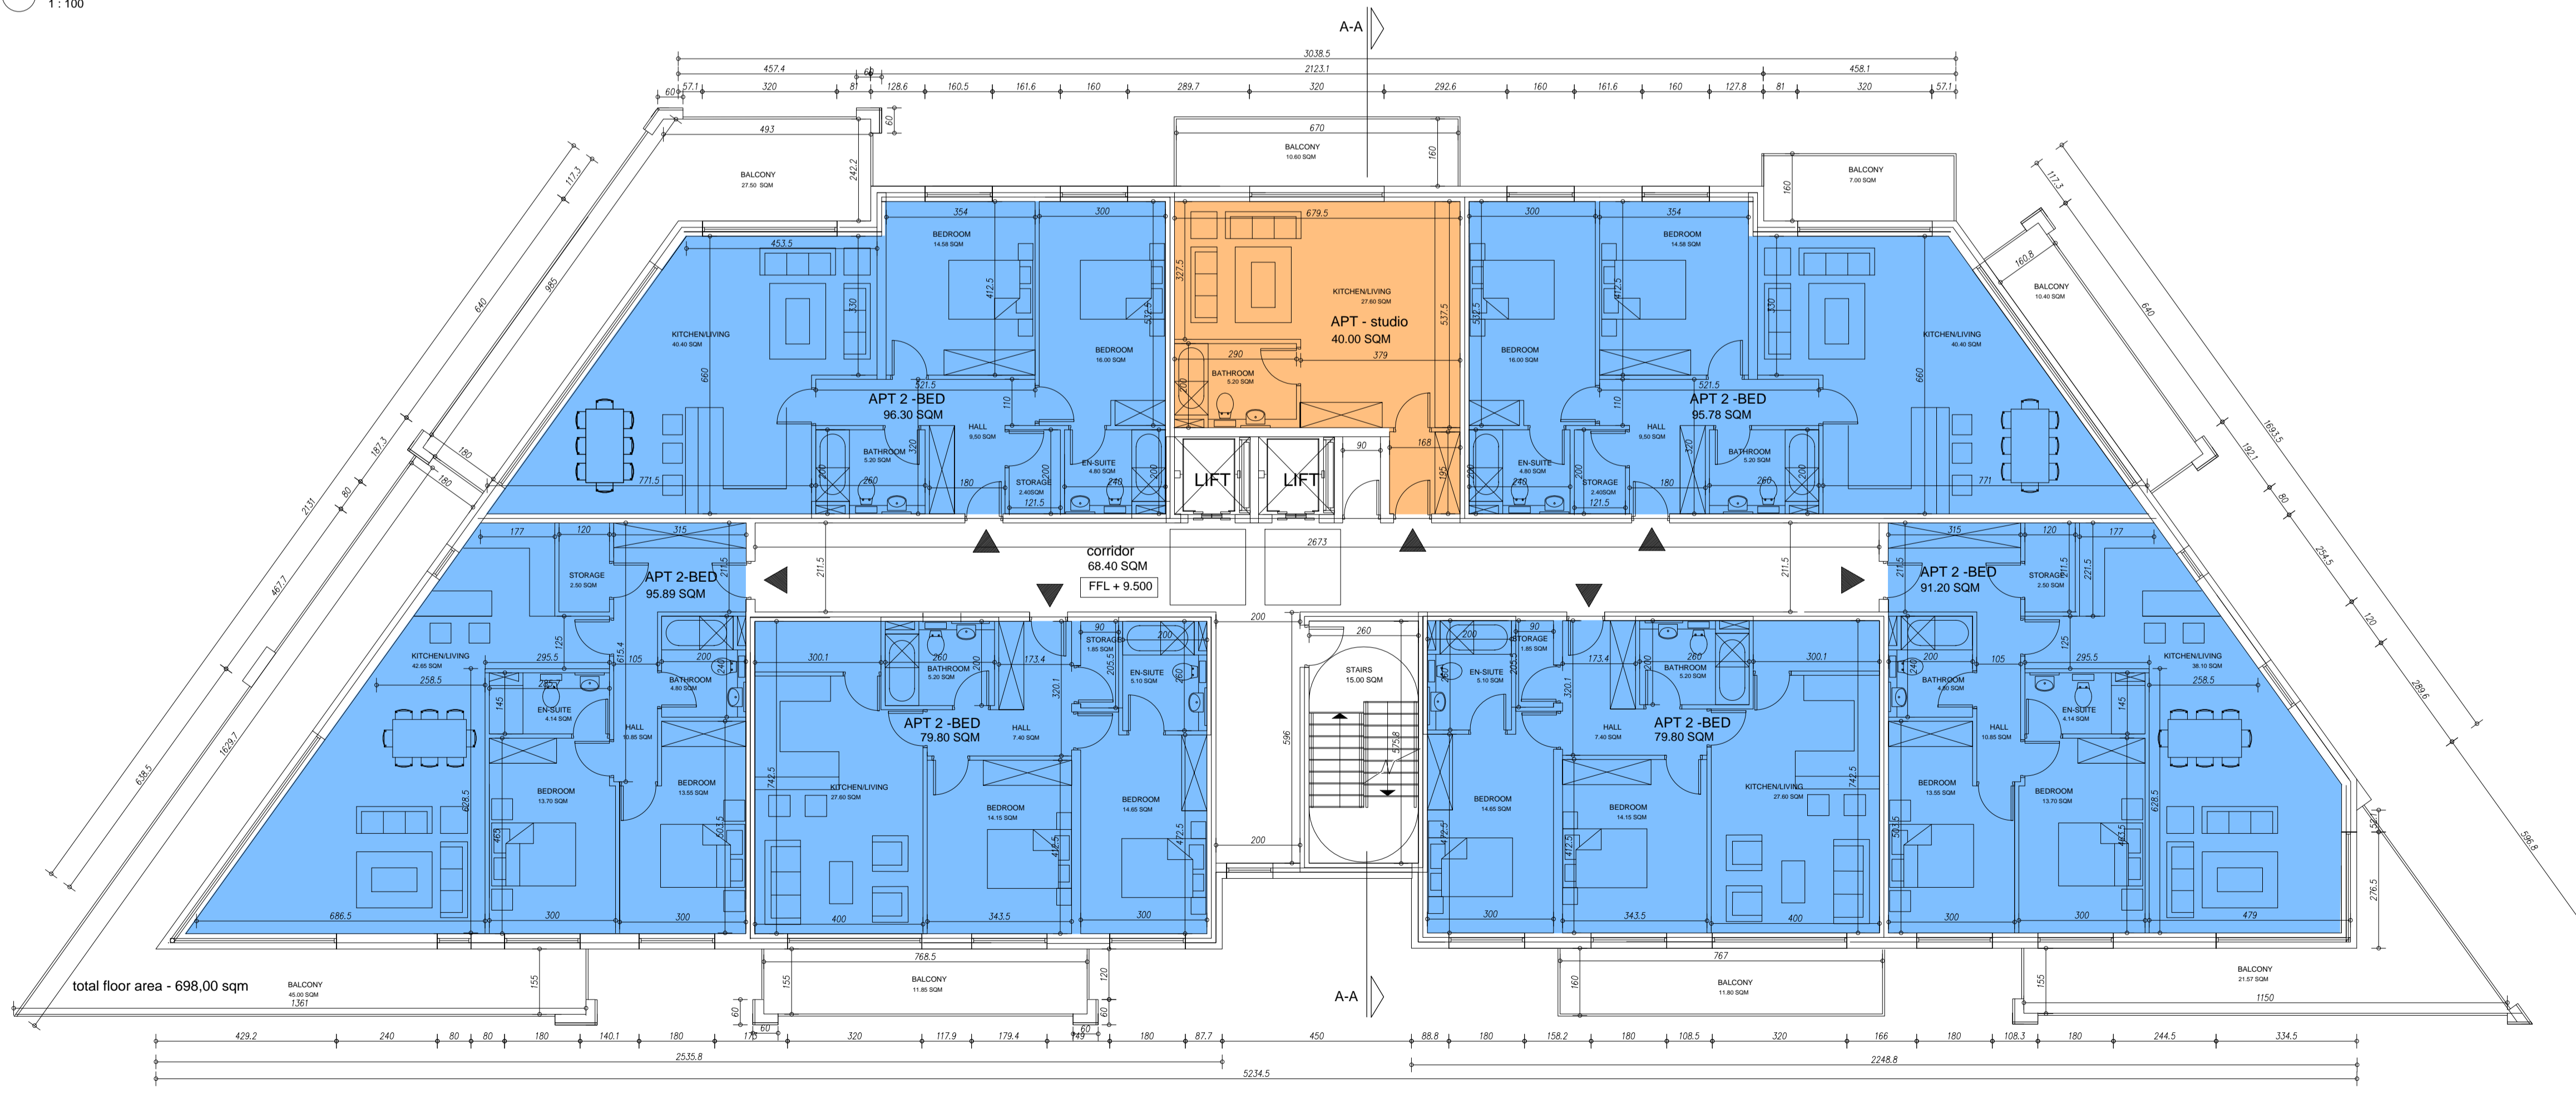

1 PROPOSED BLOCK 2 - 1st-7th FLOOR PLAN
1:100

- STUDIO
- 1 Bed Apt.
- 2 Bed Apt.

IDENTICAL FLOOR TO THIS PLAN

| | | |
|------------|--------------|---|
| 1-ST FLOOR | FFL + 9.500 | ✳ |
| 2-ND FLOOR | FFL + 12.500 | ✳ |
| 3-RD FLOOR | FFL + 15.500 | ✳ |
| 4-TH FLOOR | FFL + 18.500 | ✳ |
| 5-TH FLOOR | FFL + 21.500 | ✳ |
| 6-TH FLOOR | FFL + 24.500 | ✳ |
| 7-TH FLOOR | FFL + 27.500 | ✳ |