



Apartment designated for Part V compliance

 PART V COMPLIANCE

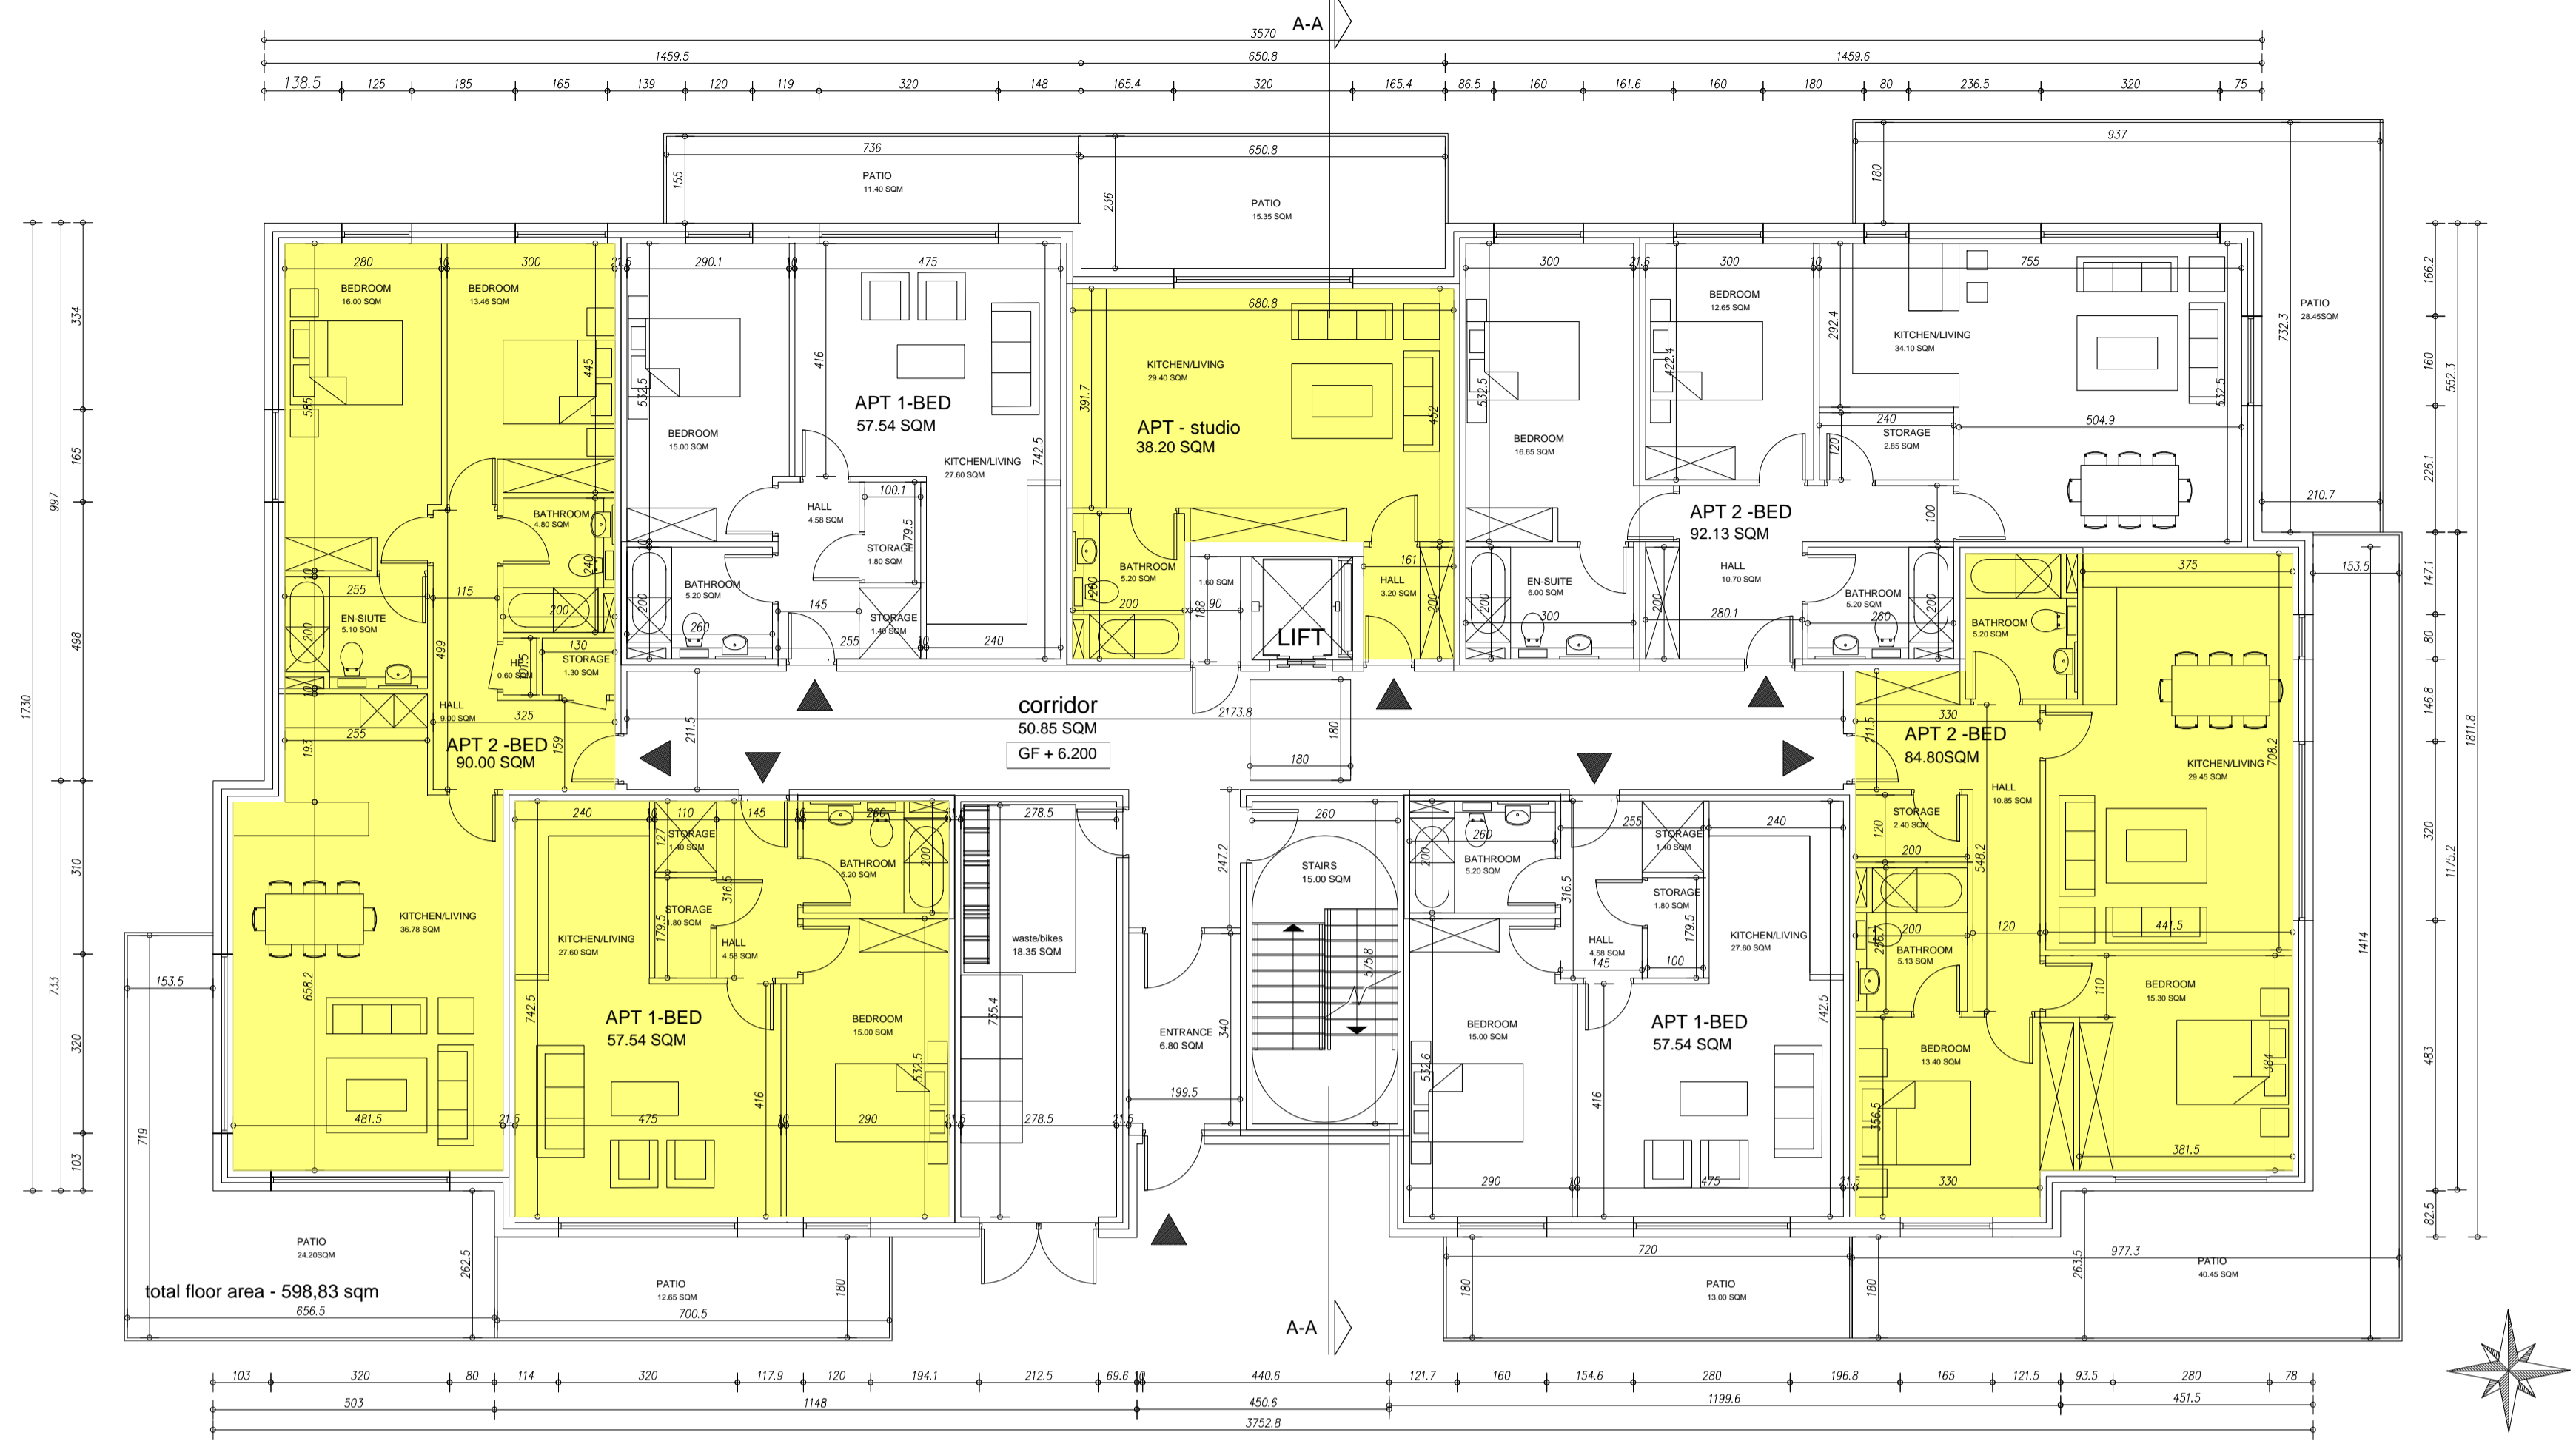

1 PROPOSED BLOCK 4 & 6 - GROUND FLOOR PLAN
1: 100

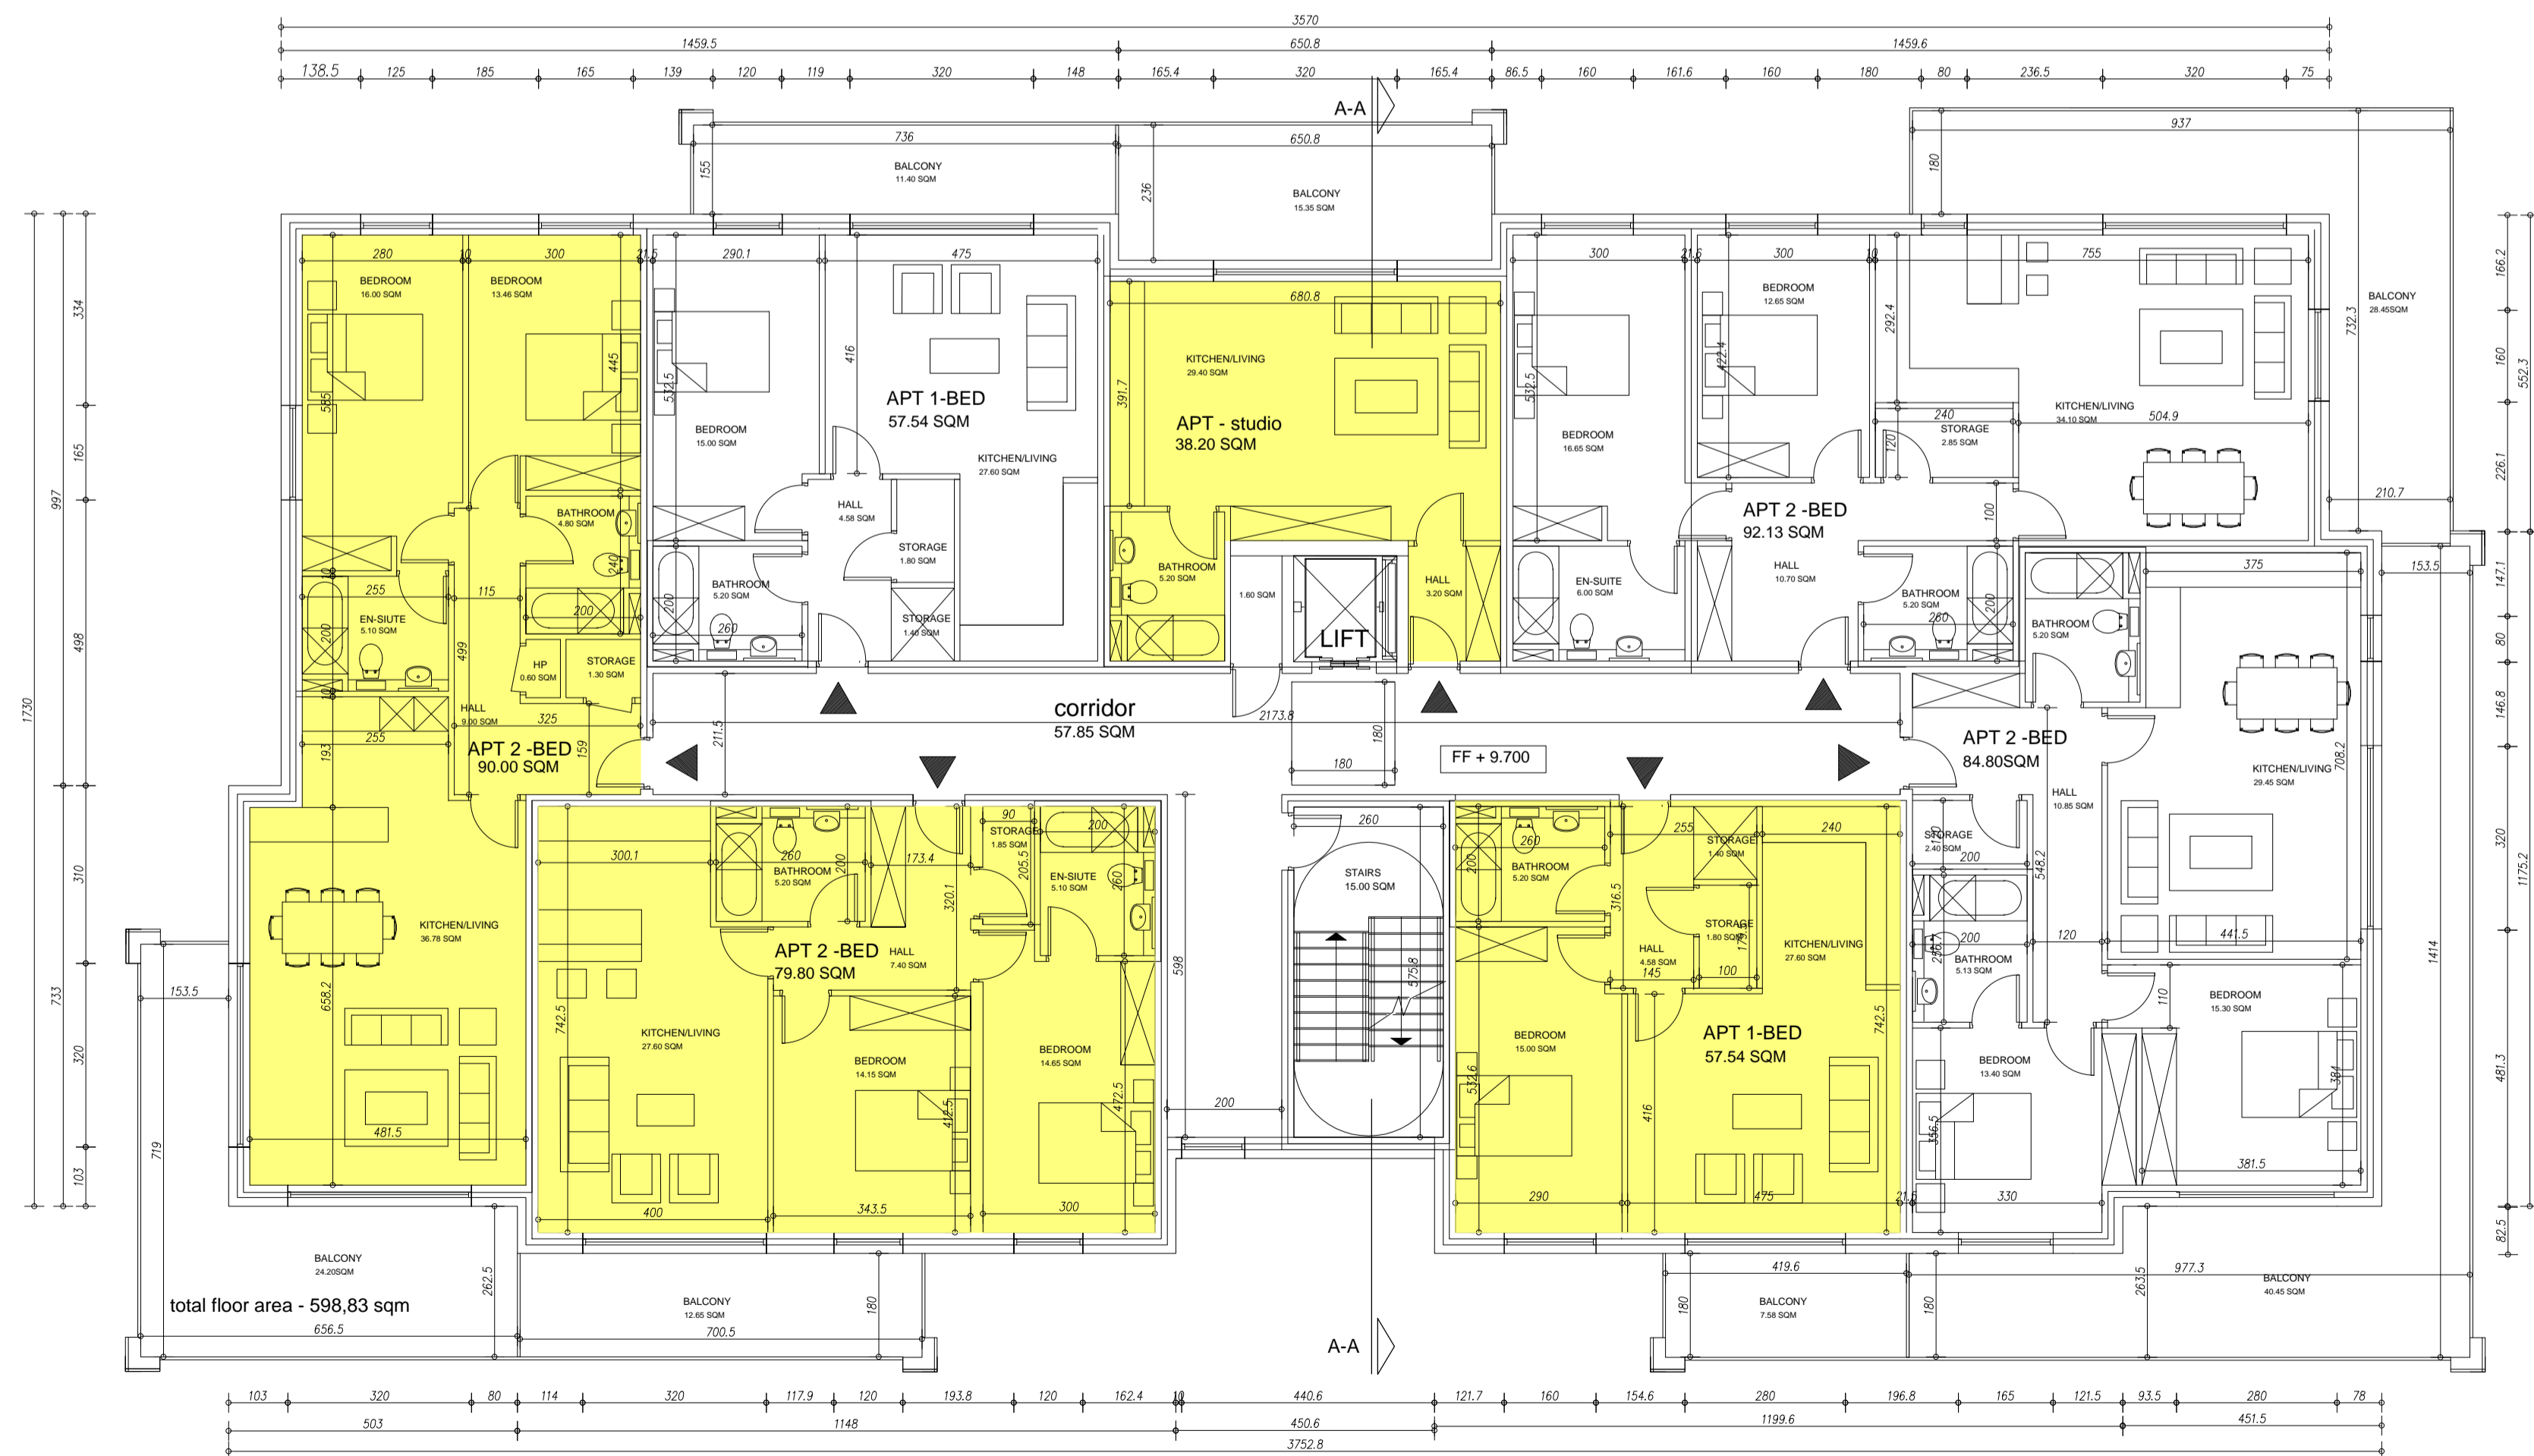

2 PROPOSED BLOCK 4 & 6 - 1st & 2nd FLOOR PLAN
1: 100

NOTE : FLOOR LEVELS TO BLOCK 6

GROUND FLOOR	FFL + 6.400	✳
1-ST FLOOR	FFL + 9.900	✳
2-ND FLOOR	FFL + 12.900	✳
3-RD FLOOR	FFL + 15.900	✳
4-TH FLOOR	FFL + 18.900	✳
5-TH FLOOR	FFL + 21.900	✳

IDENTICAL FLOOR TO THIS PLAN

1-ST FLOOR	FFL + 9.700	✳
2-ND FLOOR	FFL + 12.700	✳
3-RD FLOOR	FFL + 15.700	✳
4-TH FLOOR	FFL + 18.700	✳
5-TH FLOOR	FFL + 21.700	✳