



Apartment designated for Part V compliance

PART V COMPLIANCE

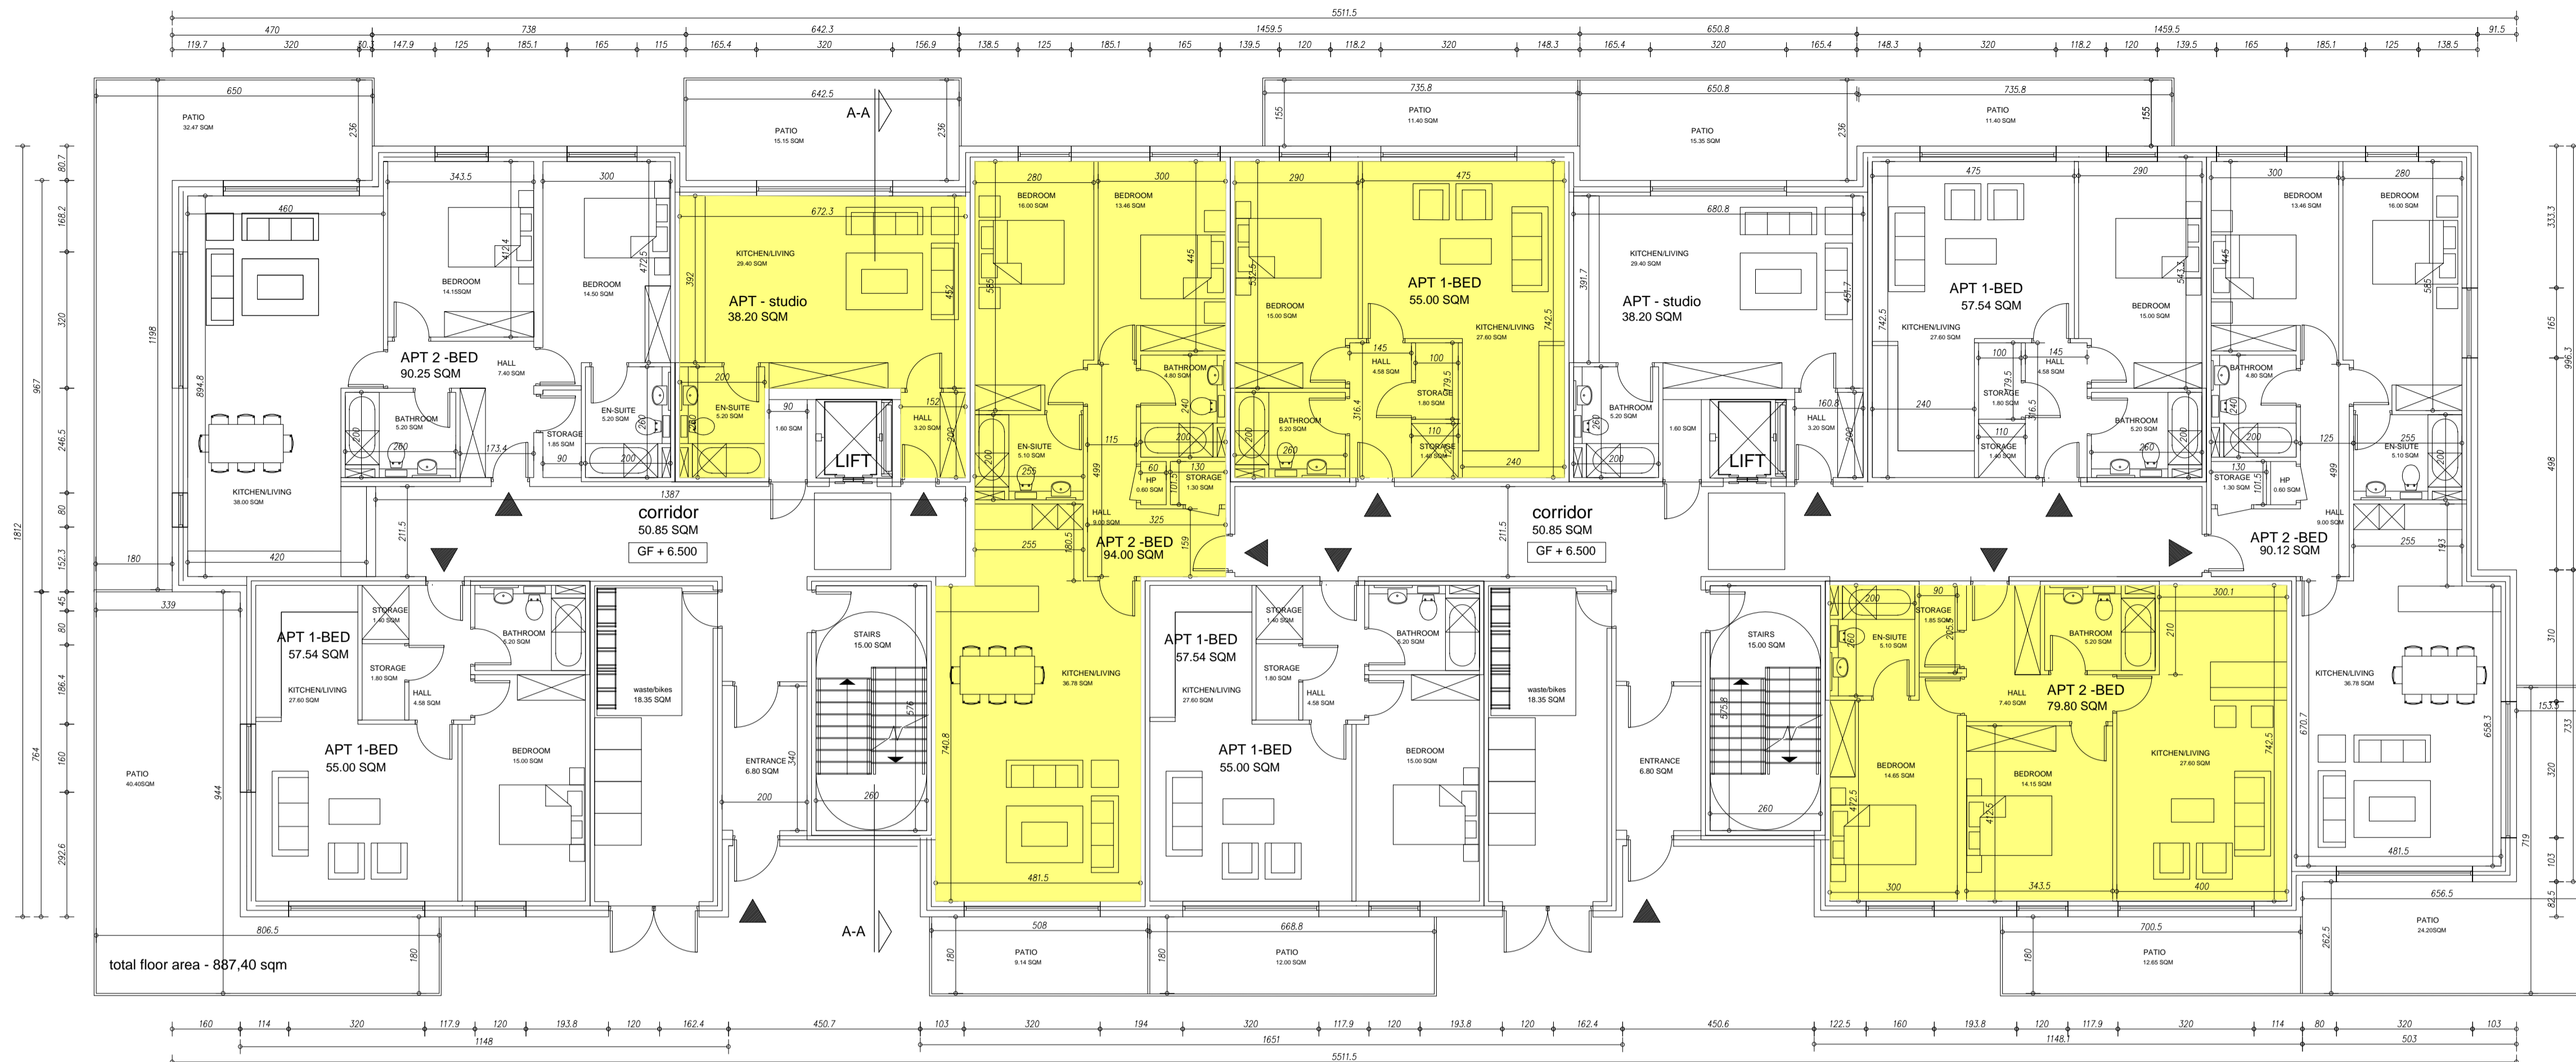

1 PROPOSED BLOCK 7 - GROUND FLOOR PLAN
1:100

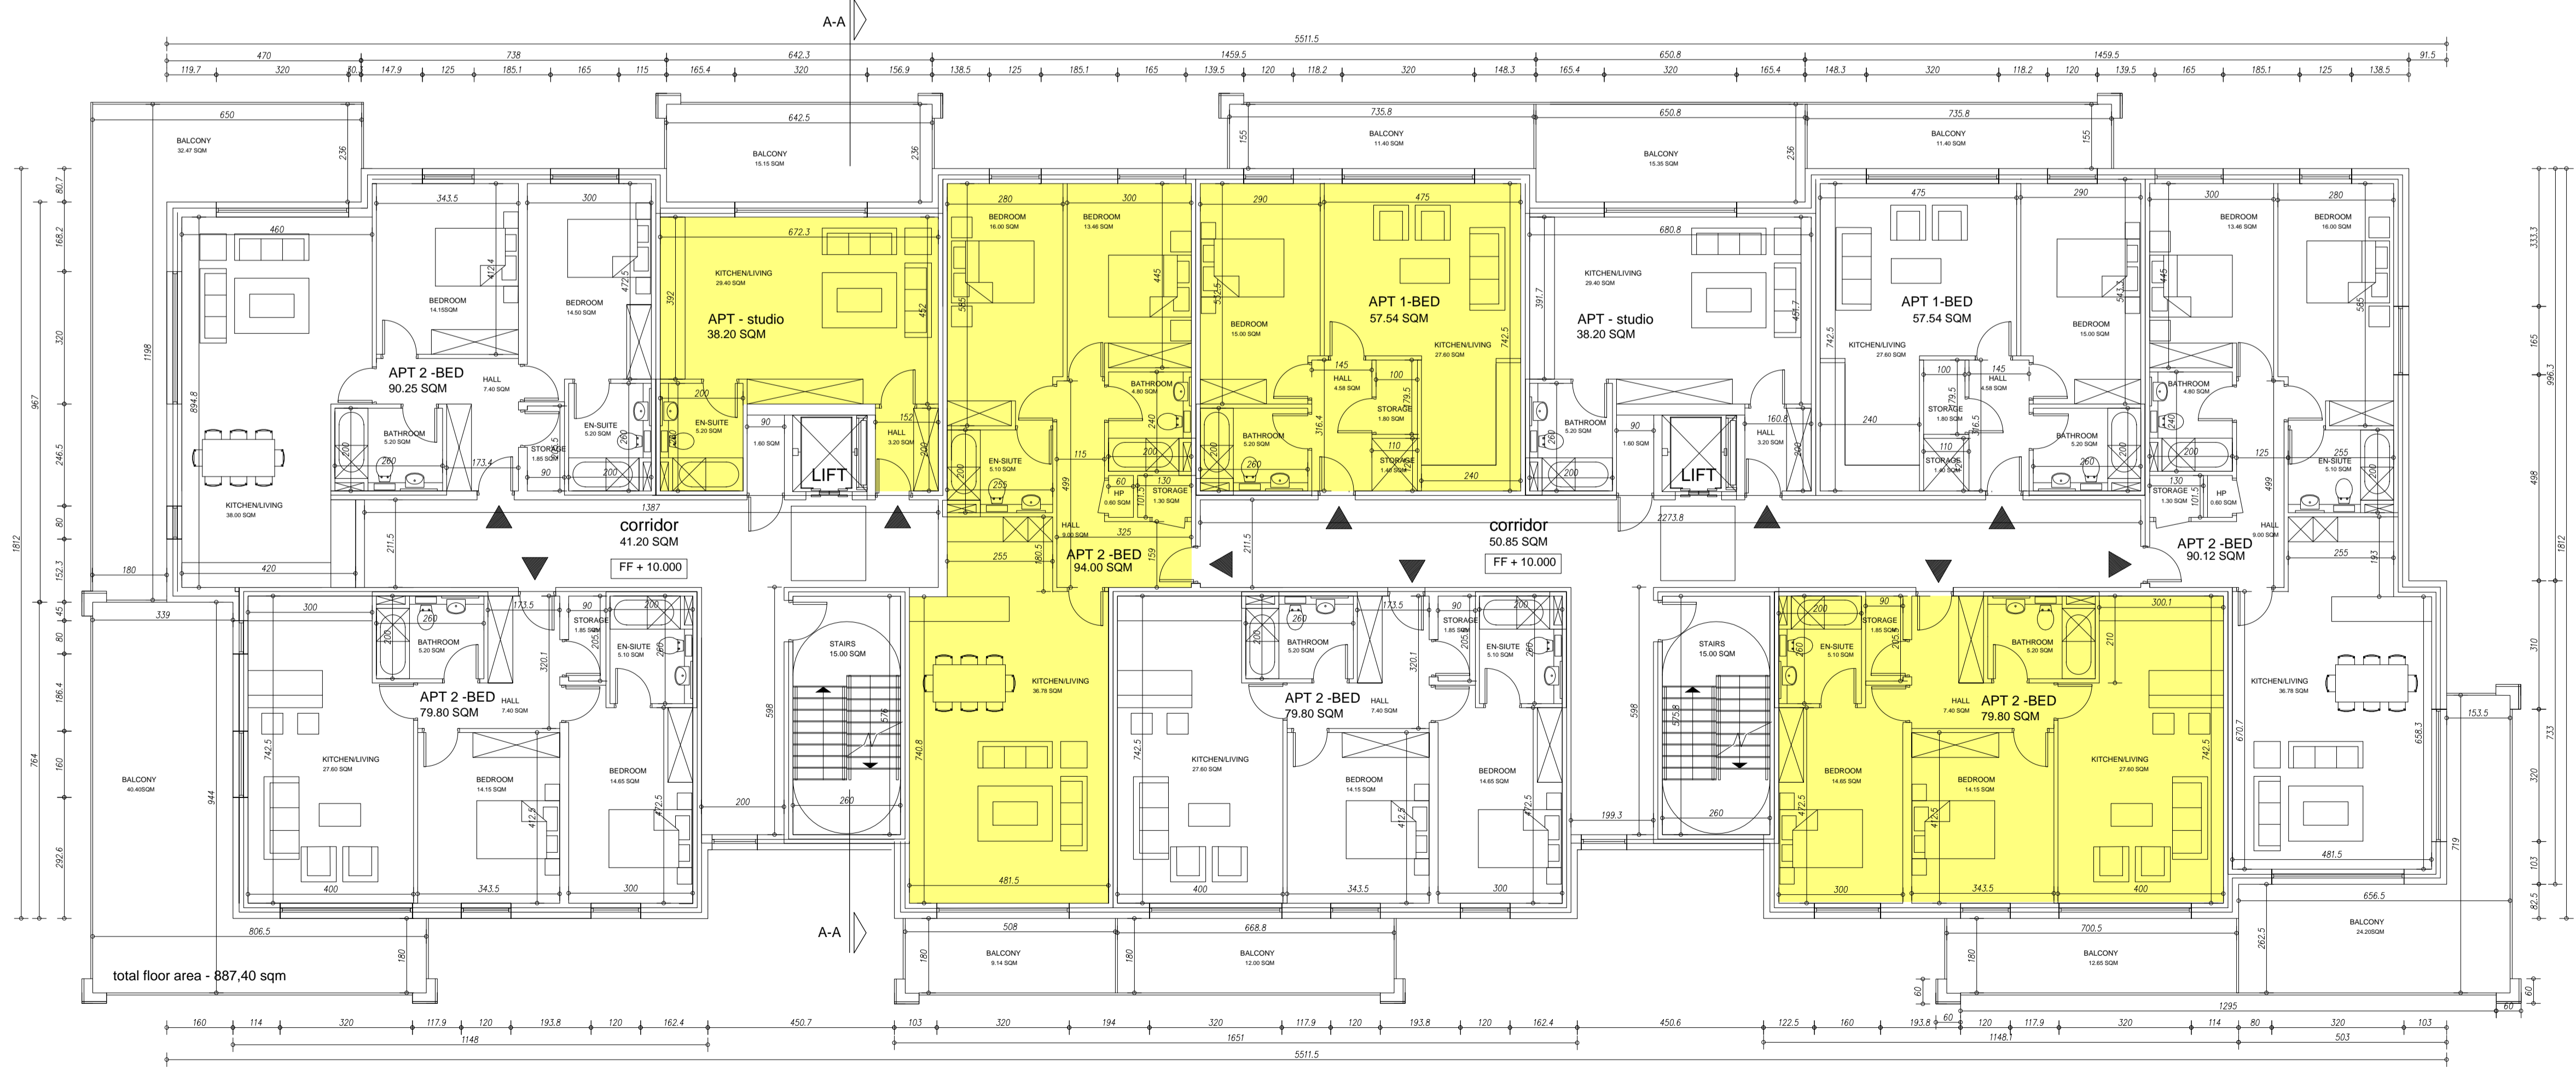

1 PROPOSED BLOCK 7 - 1st & 2ND FLOOR PLAN
1:100

IDENTICAL FLOOR TO THIS PLAN

1-ST FLOOR	FFL + 8.900	⬆
2-ND FLOOR	FFL + 11.900	⬆
3-RD FLOOR	FFL + 14.900	⬆
4-TH FLOOR	FFL + 17.900	⬆