
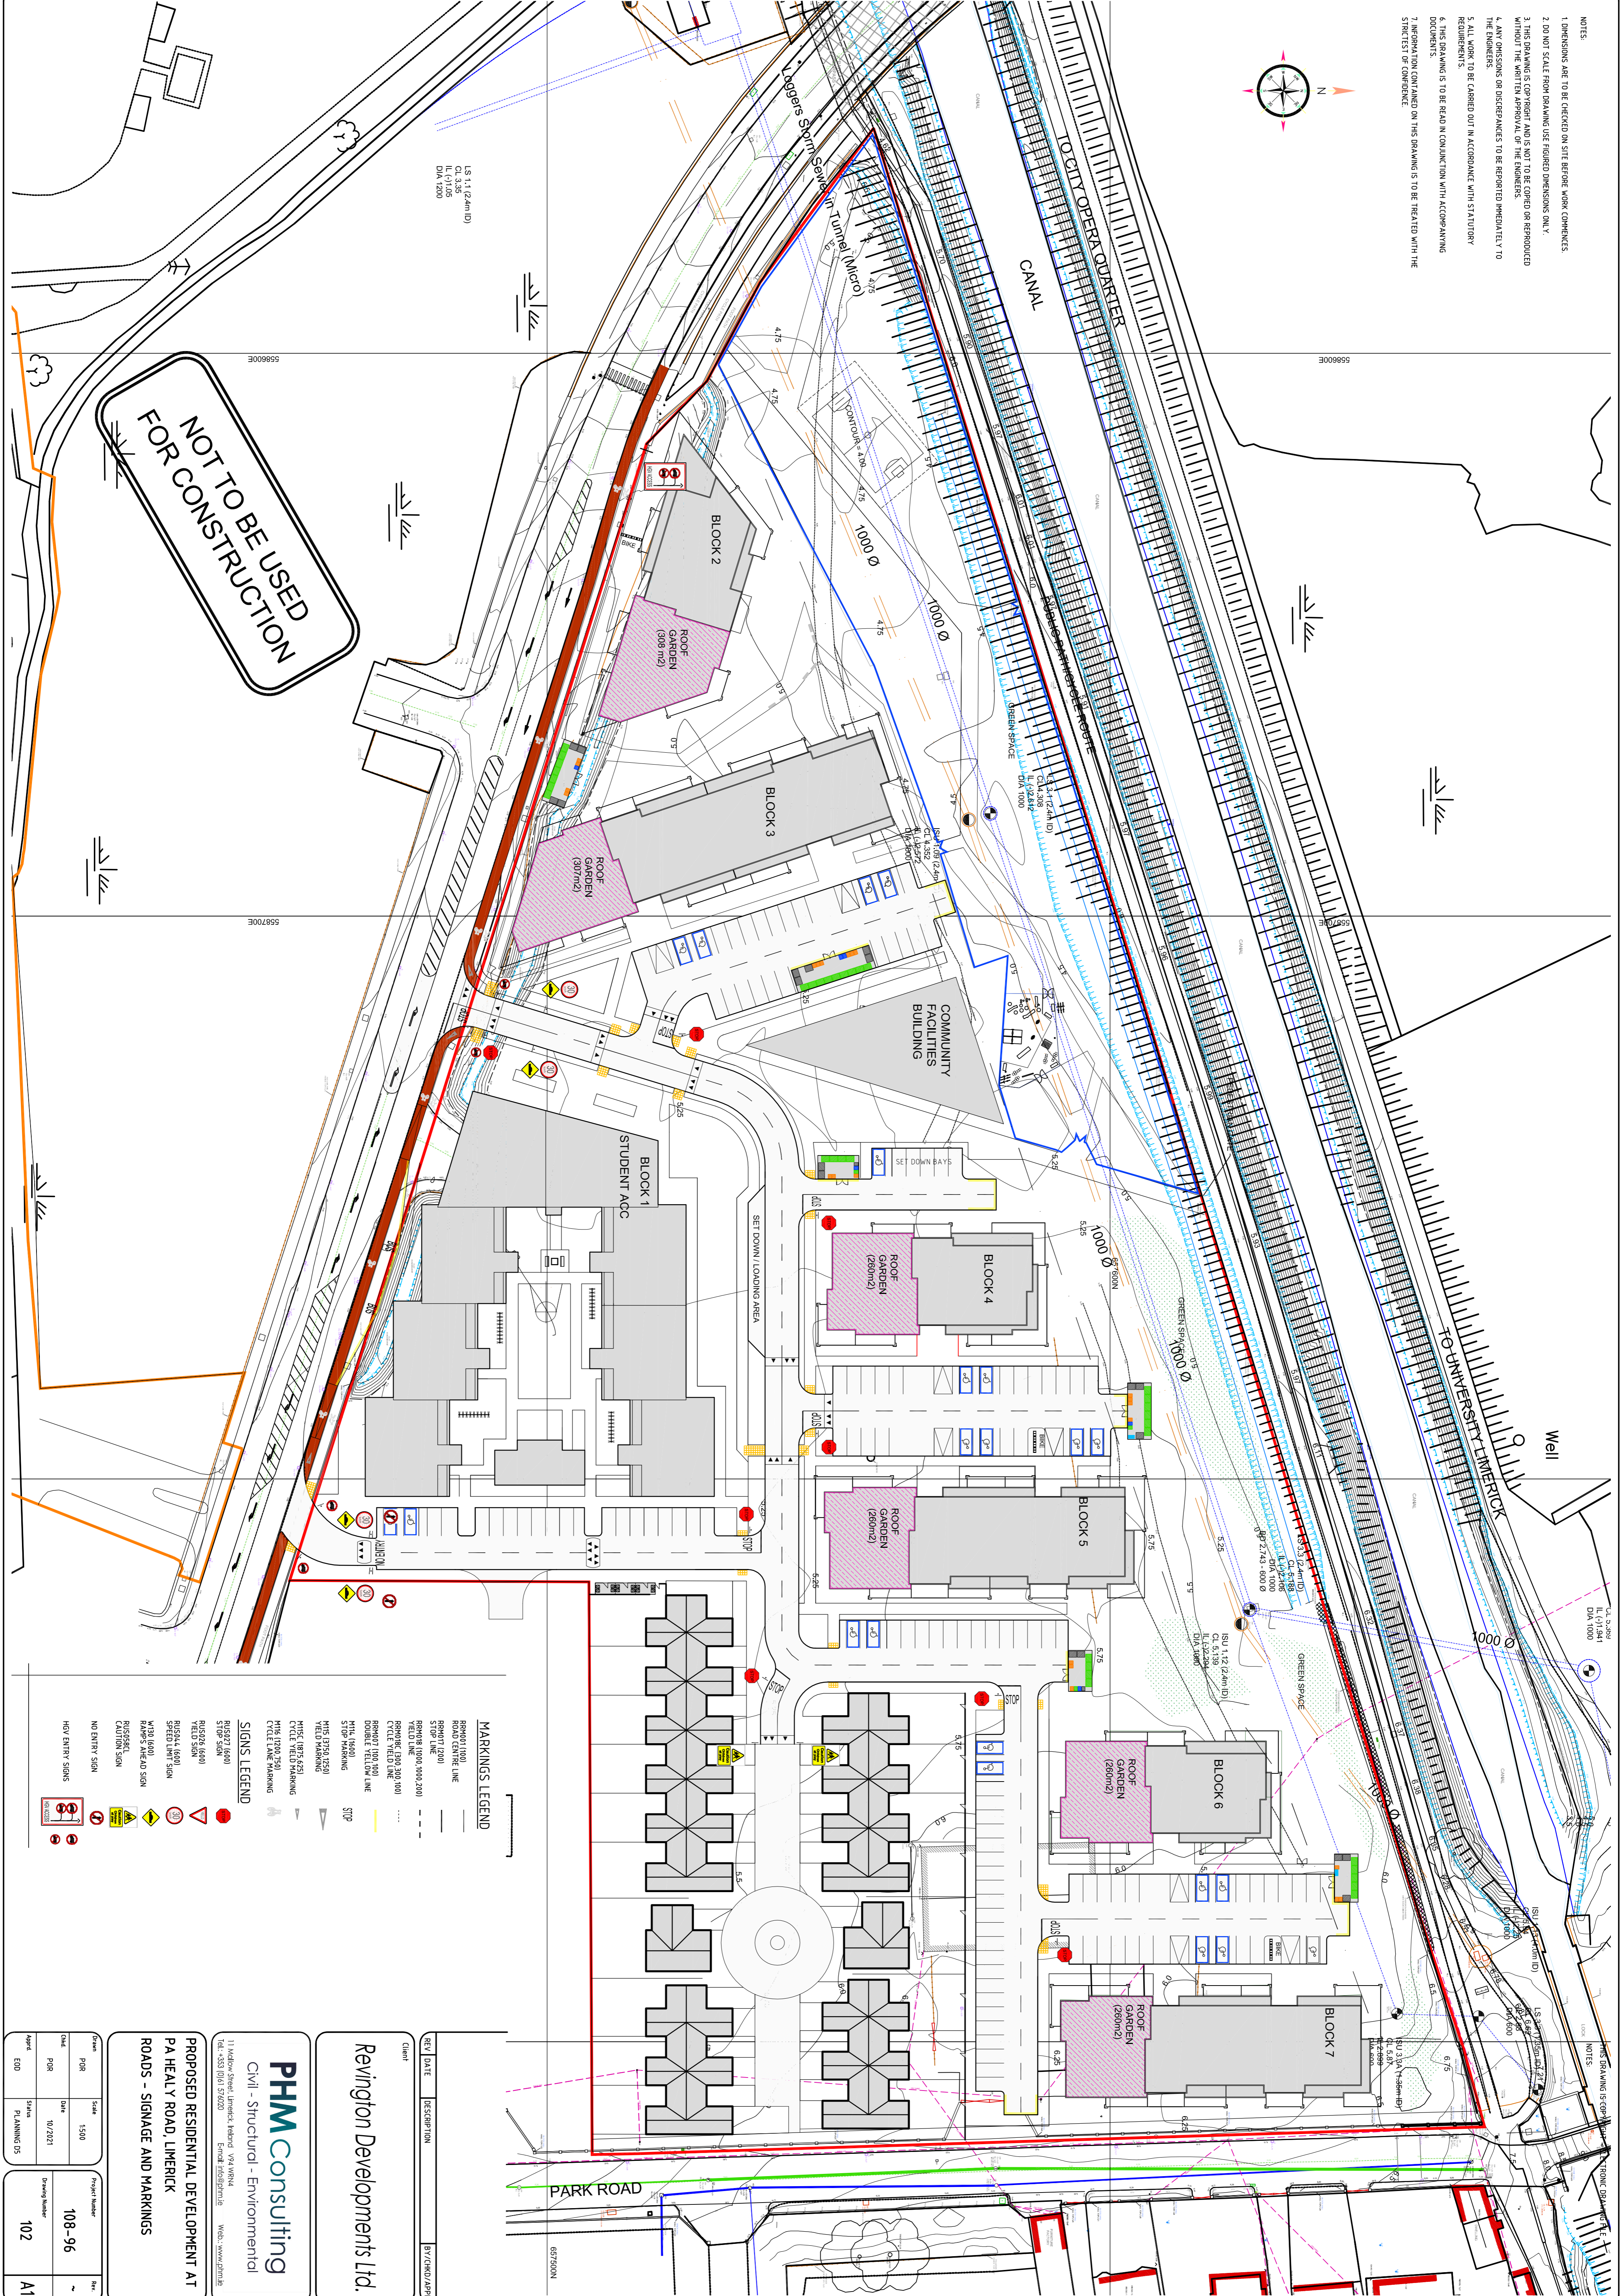


- NOTES
1. DIMENSIONS ARE TO BE CHECKED ON SITE BEFORE WORK COMMENCES.
 2. DO NOT SCALE FROM DRAWING. USE FIGURED DIMENSIONS ONLY.
 3. THIS DRAWING IS COPYRIGHT AND IS NOT TO BE COPIED OR REPRODUCED WITHOUT THE WRITTEN APPROVAL OF THE ENGINEERS.
 4. ANY OMISSIONS OR DISCREPANCIES TO BE REPORTED IMMEDIATELY TO THE ENGINEERS.
 5. ALL WORK TO BE CARRIED OUT IN ACCORDANCE WITH STATUTORY REQUIREMENTS.
 6. THIS DRAWING IS TO BE READ IN CONJUNCTION WITH ACCOMPANYING DOCUMENTS.
 7. INFORMATION CONTAINED ON THIS DRAWING IS TO BE TREATED WITH THE STRICTEST OF CONFIDENCE.

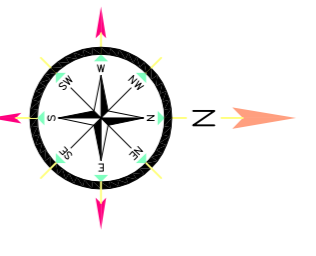

MARKINGS LEGEND

RRR001 (100)	ROAD CENTRE LINE
PHM consulting
Civil - Structural - Environmental


**PROPOSED RESIDENTIAL DEVELOPMENT AT
PA HEALY ROAD, LIVERICK
ROADS - SIGNAGE AND MARKINGS**


Client	Revington Developments Ltd.		
Rev	DATE	DESCRIPTION	BY/CHKD/APPD