




**ROAD 1**  
SCALE: H=1:500, V=1:100  
DATUM 0.000

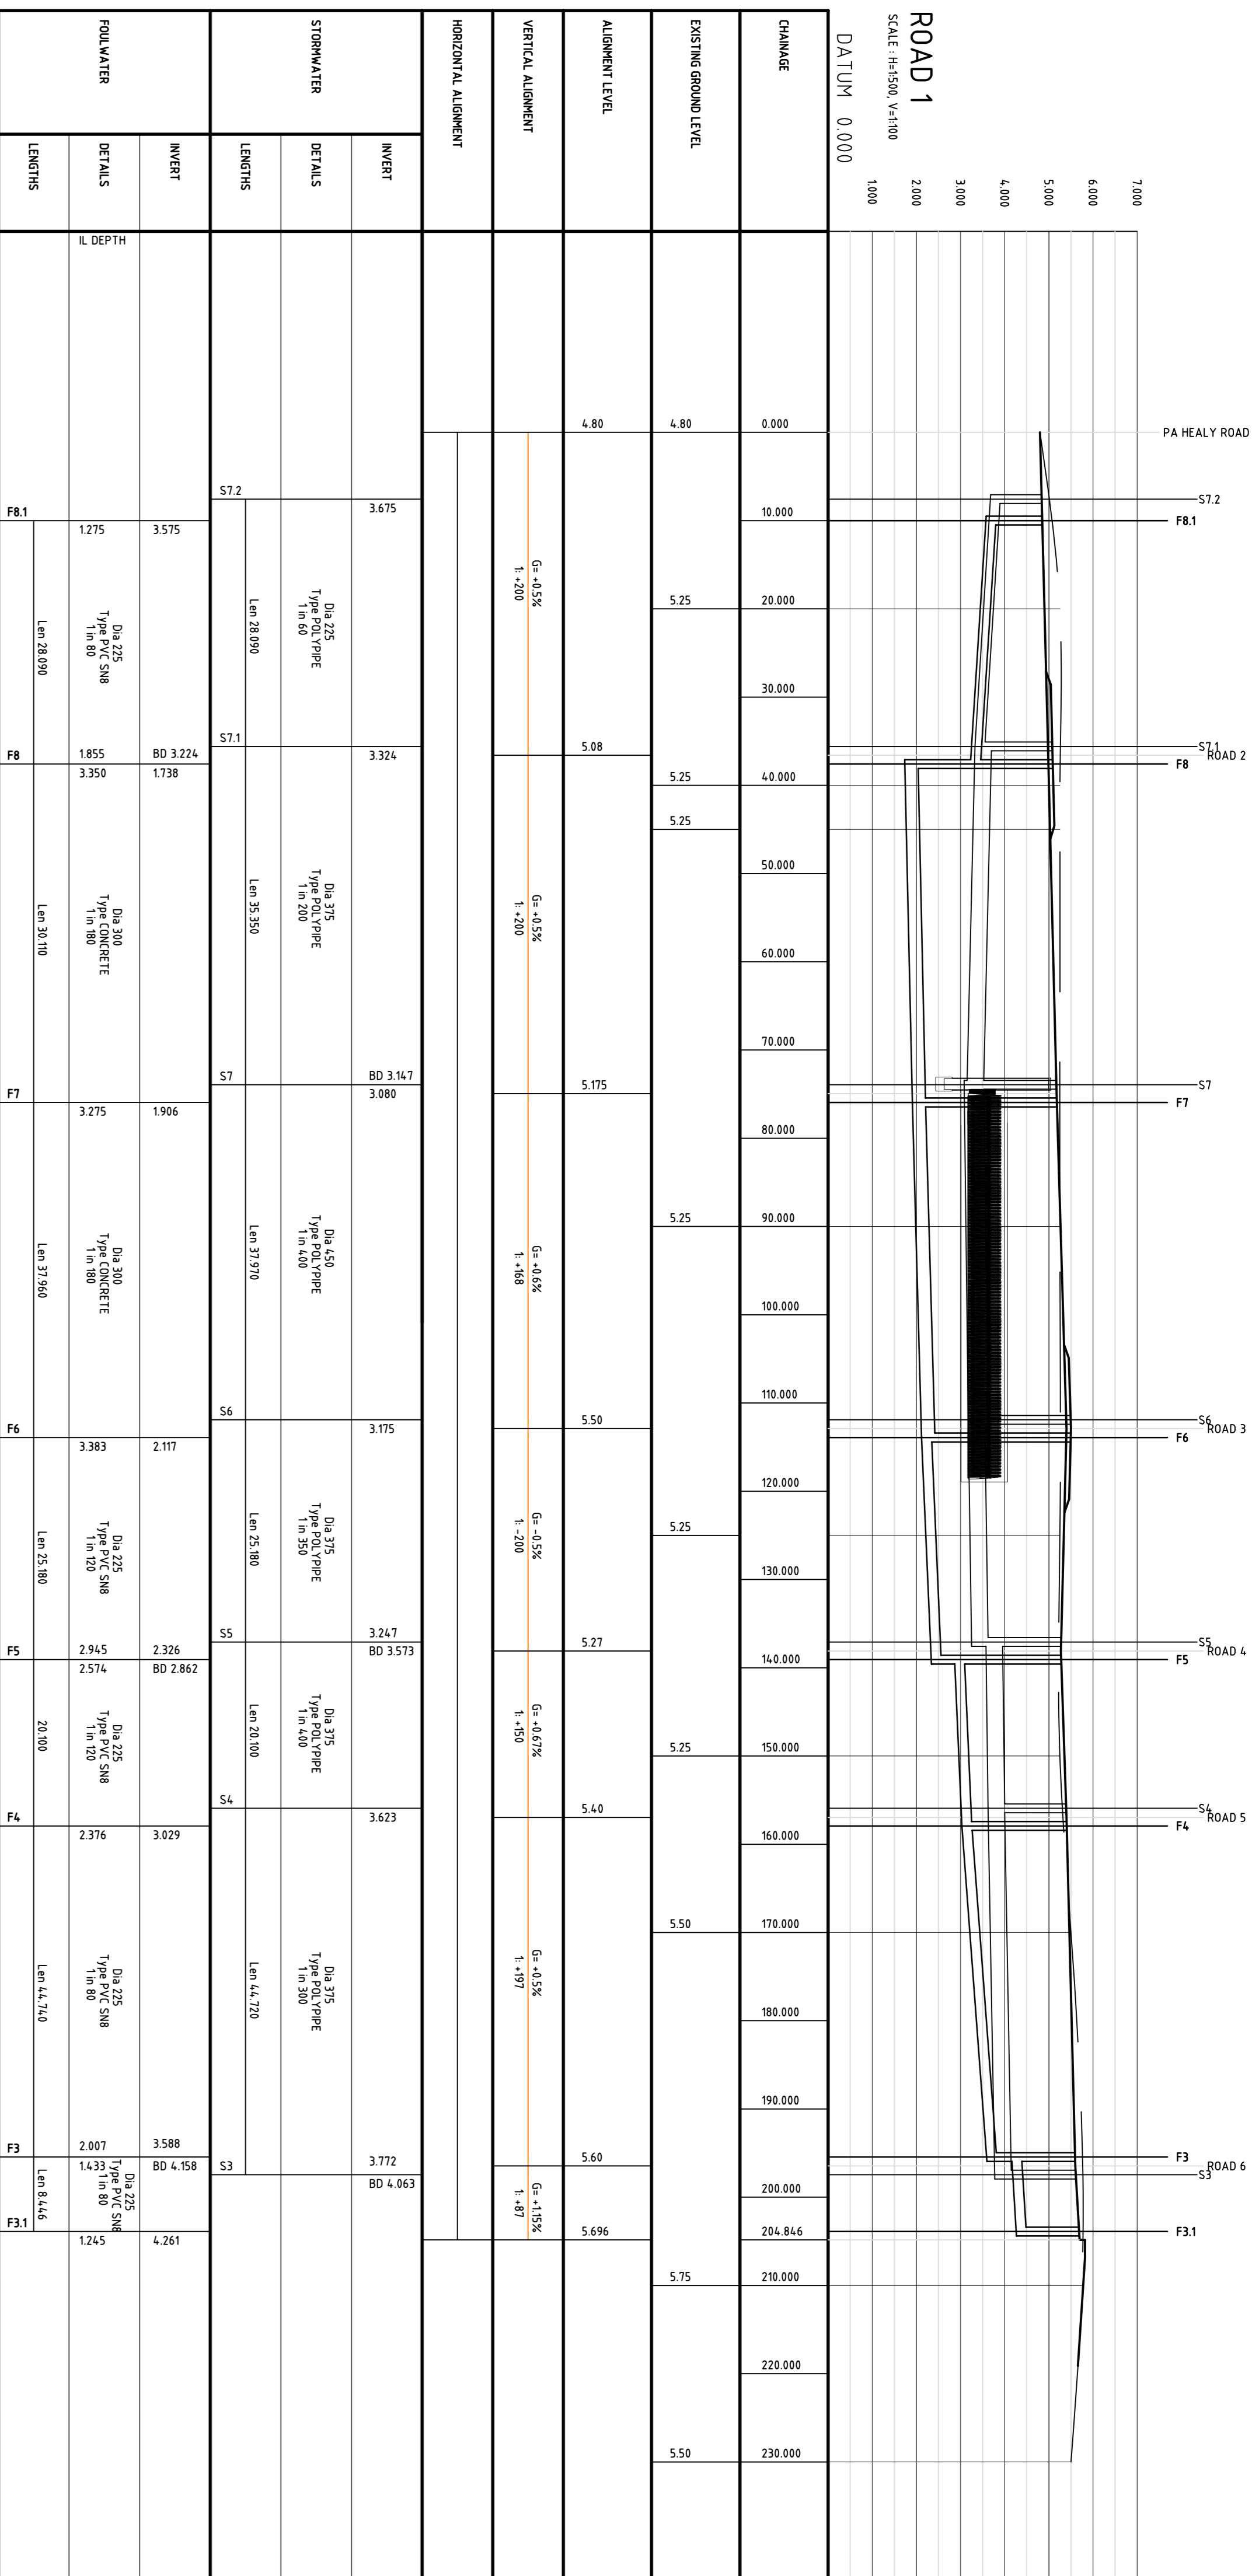

**ROAD 2**  
SCALE: H=1:500, V=1:100  
DATUM 0.000

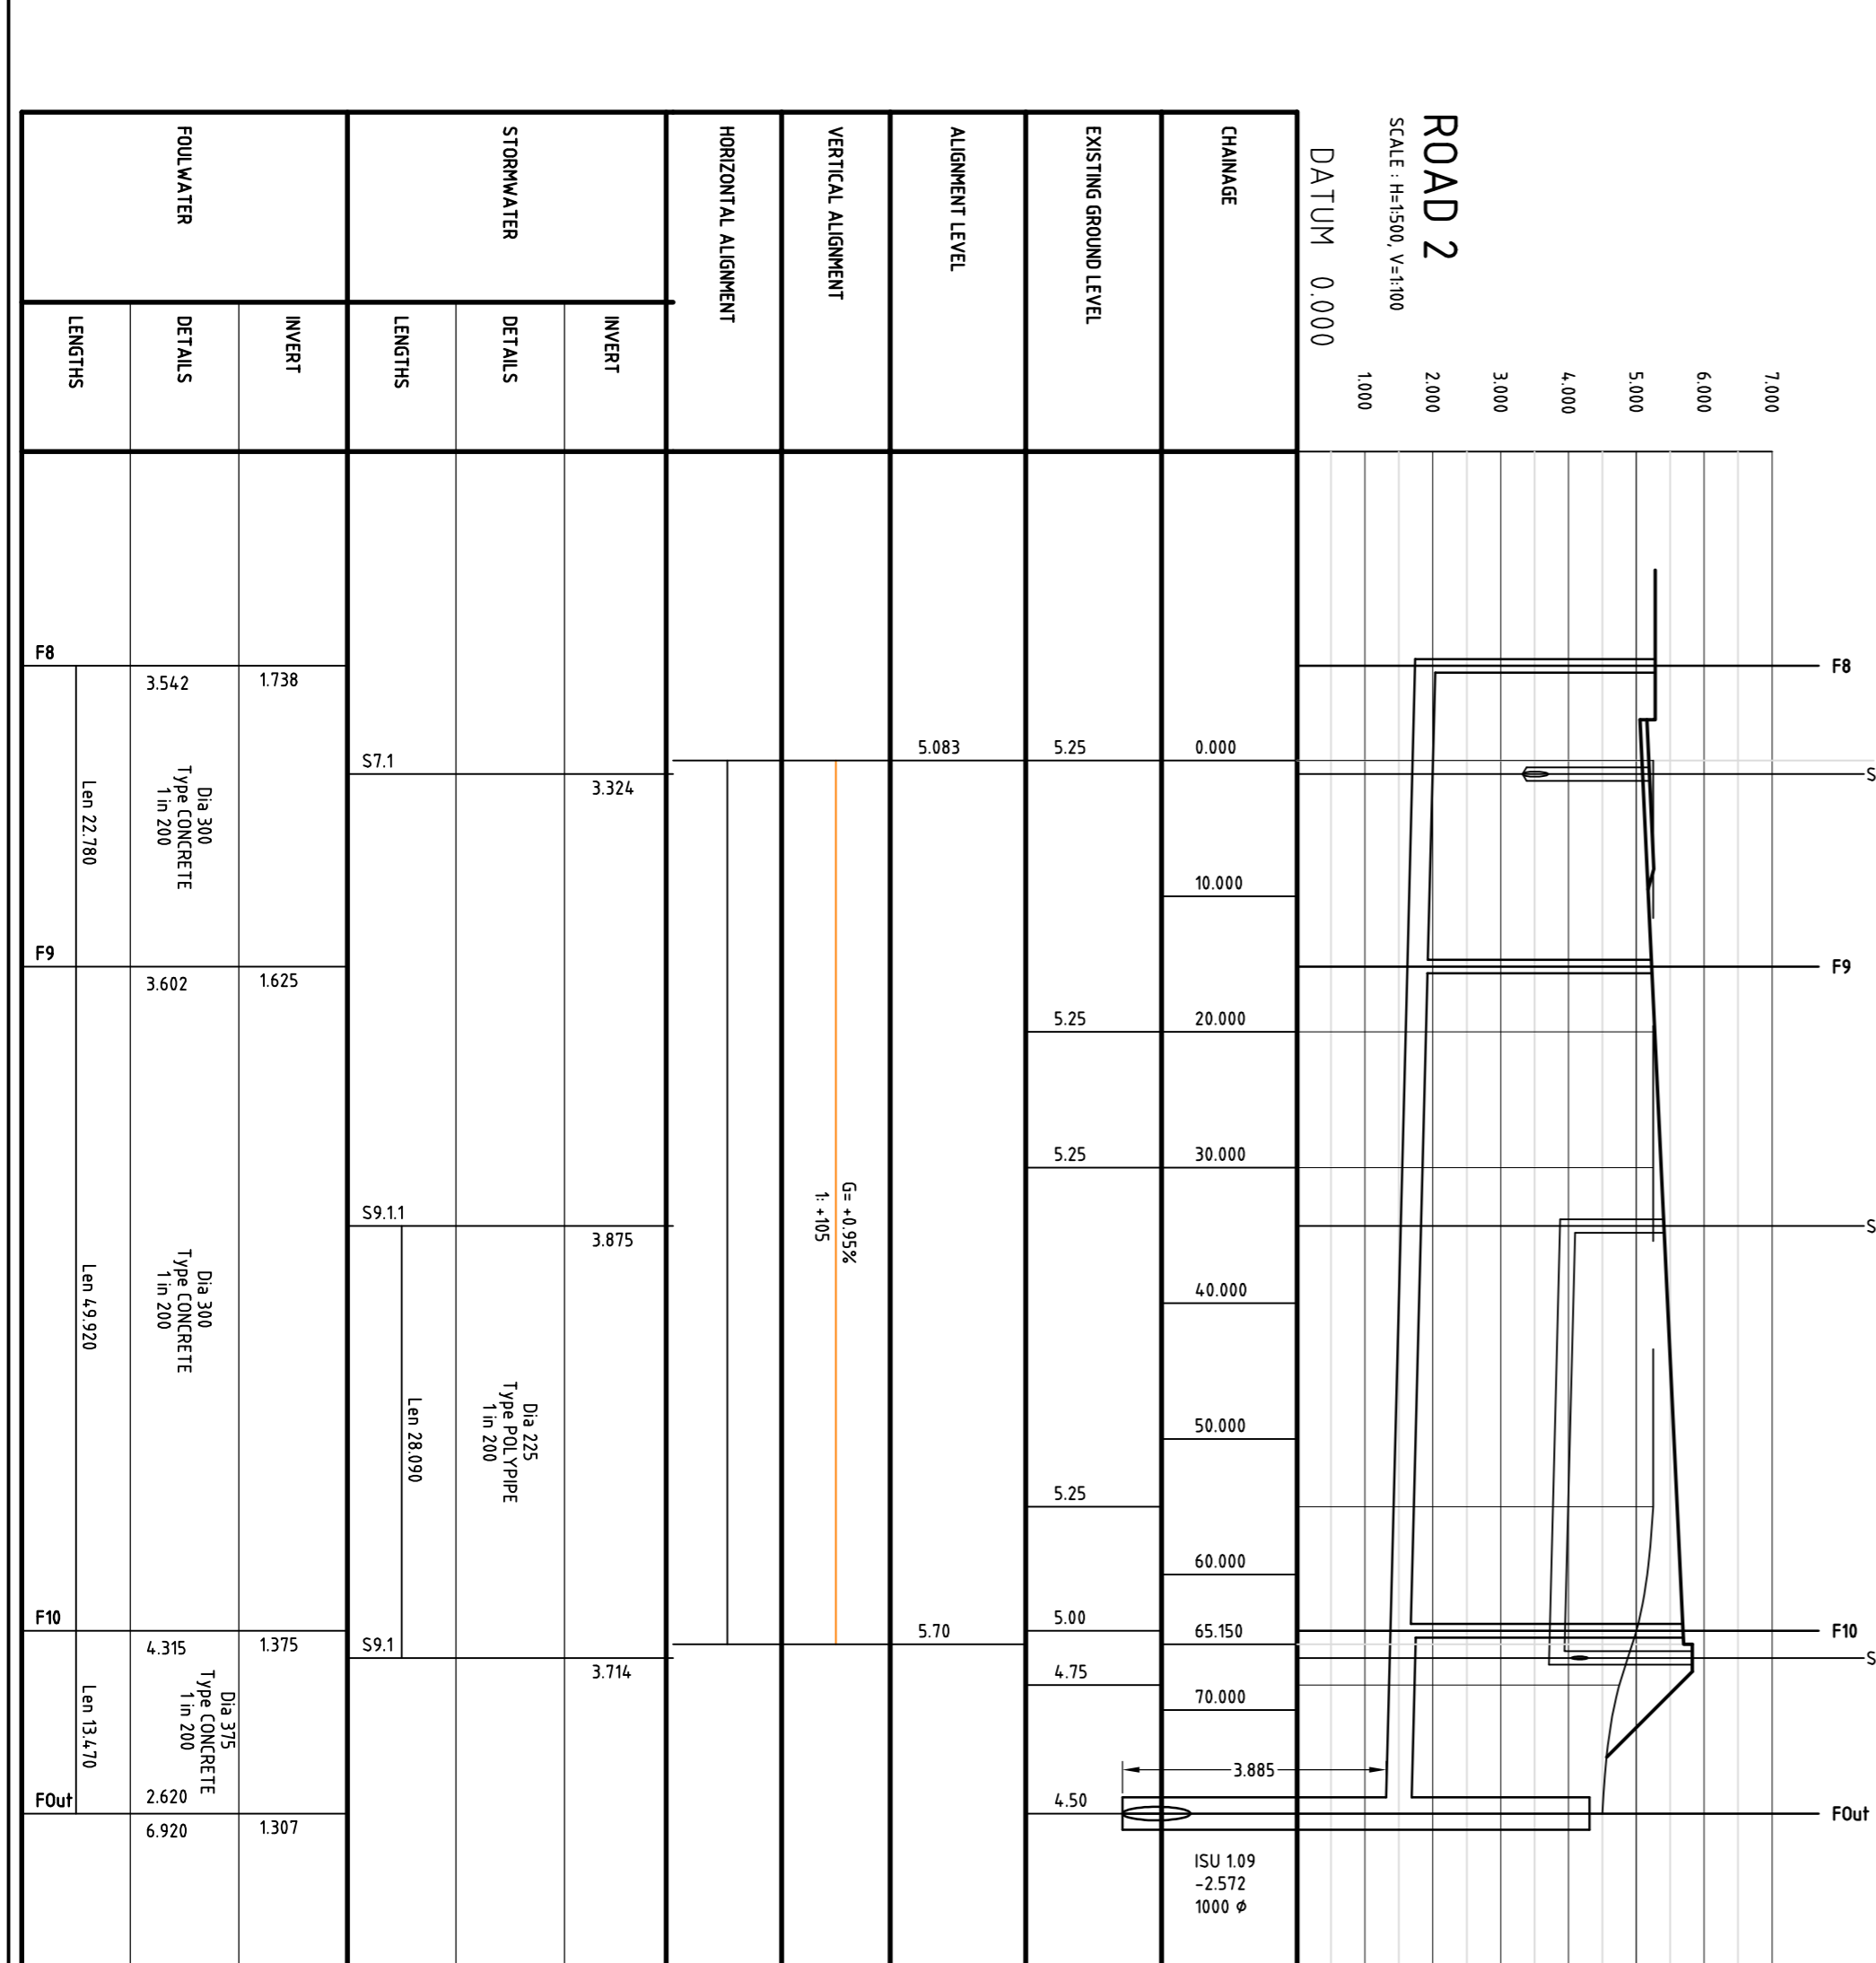

**ROAD 3**  
SCALE: H=1:500, V=1:100  
DATUM 0.000

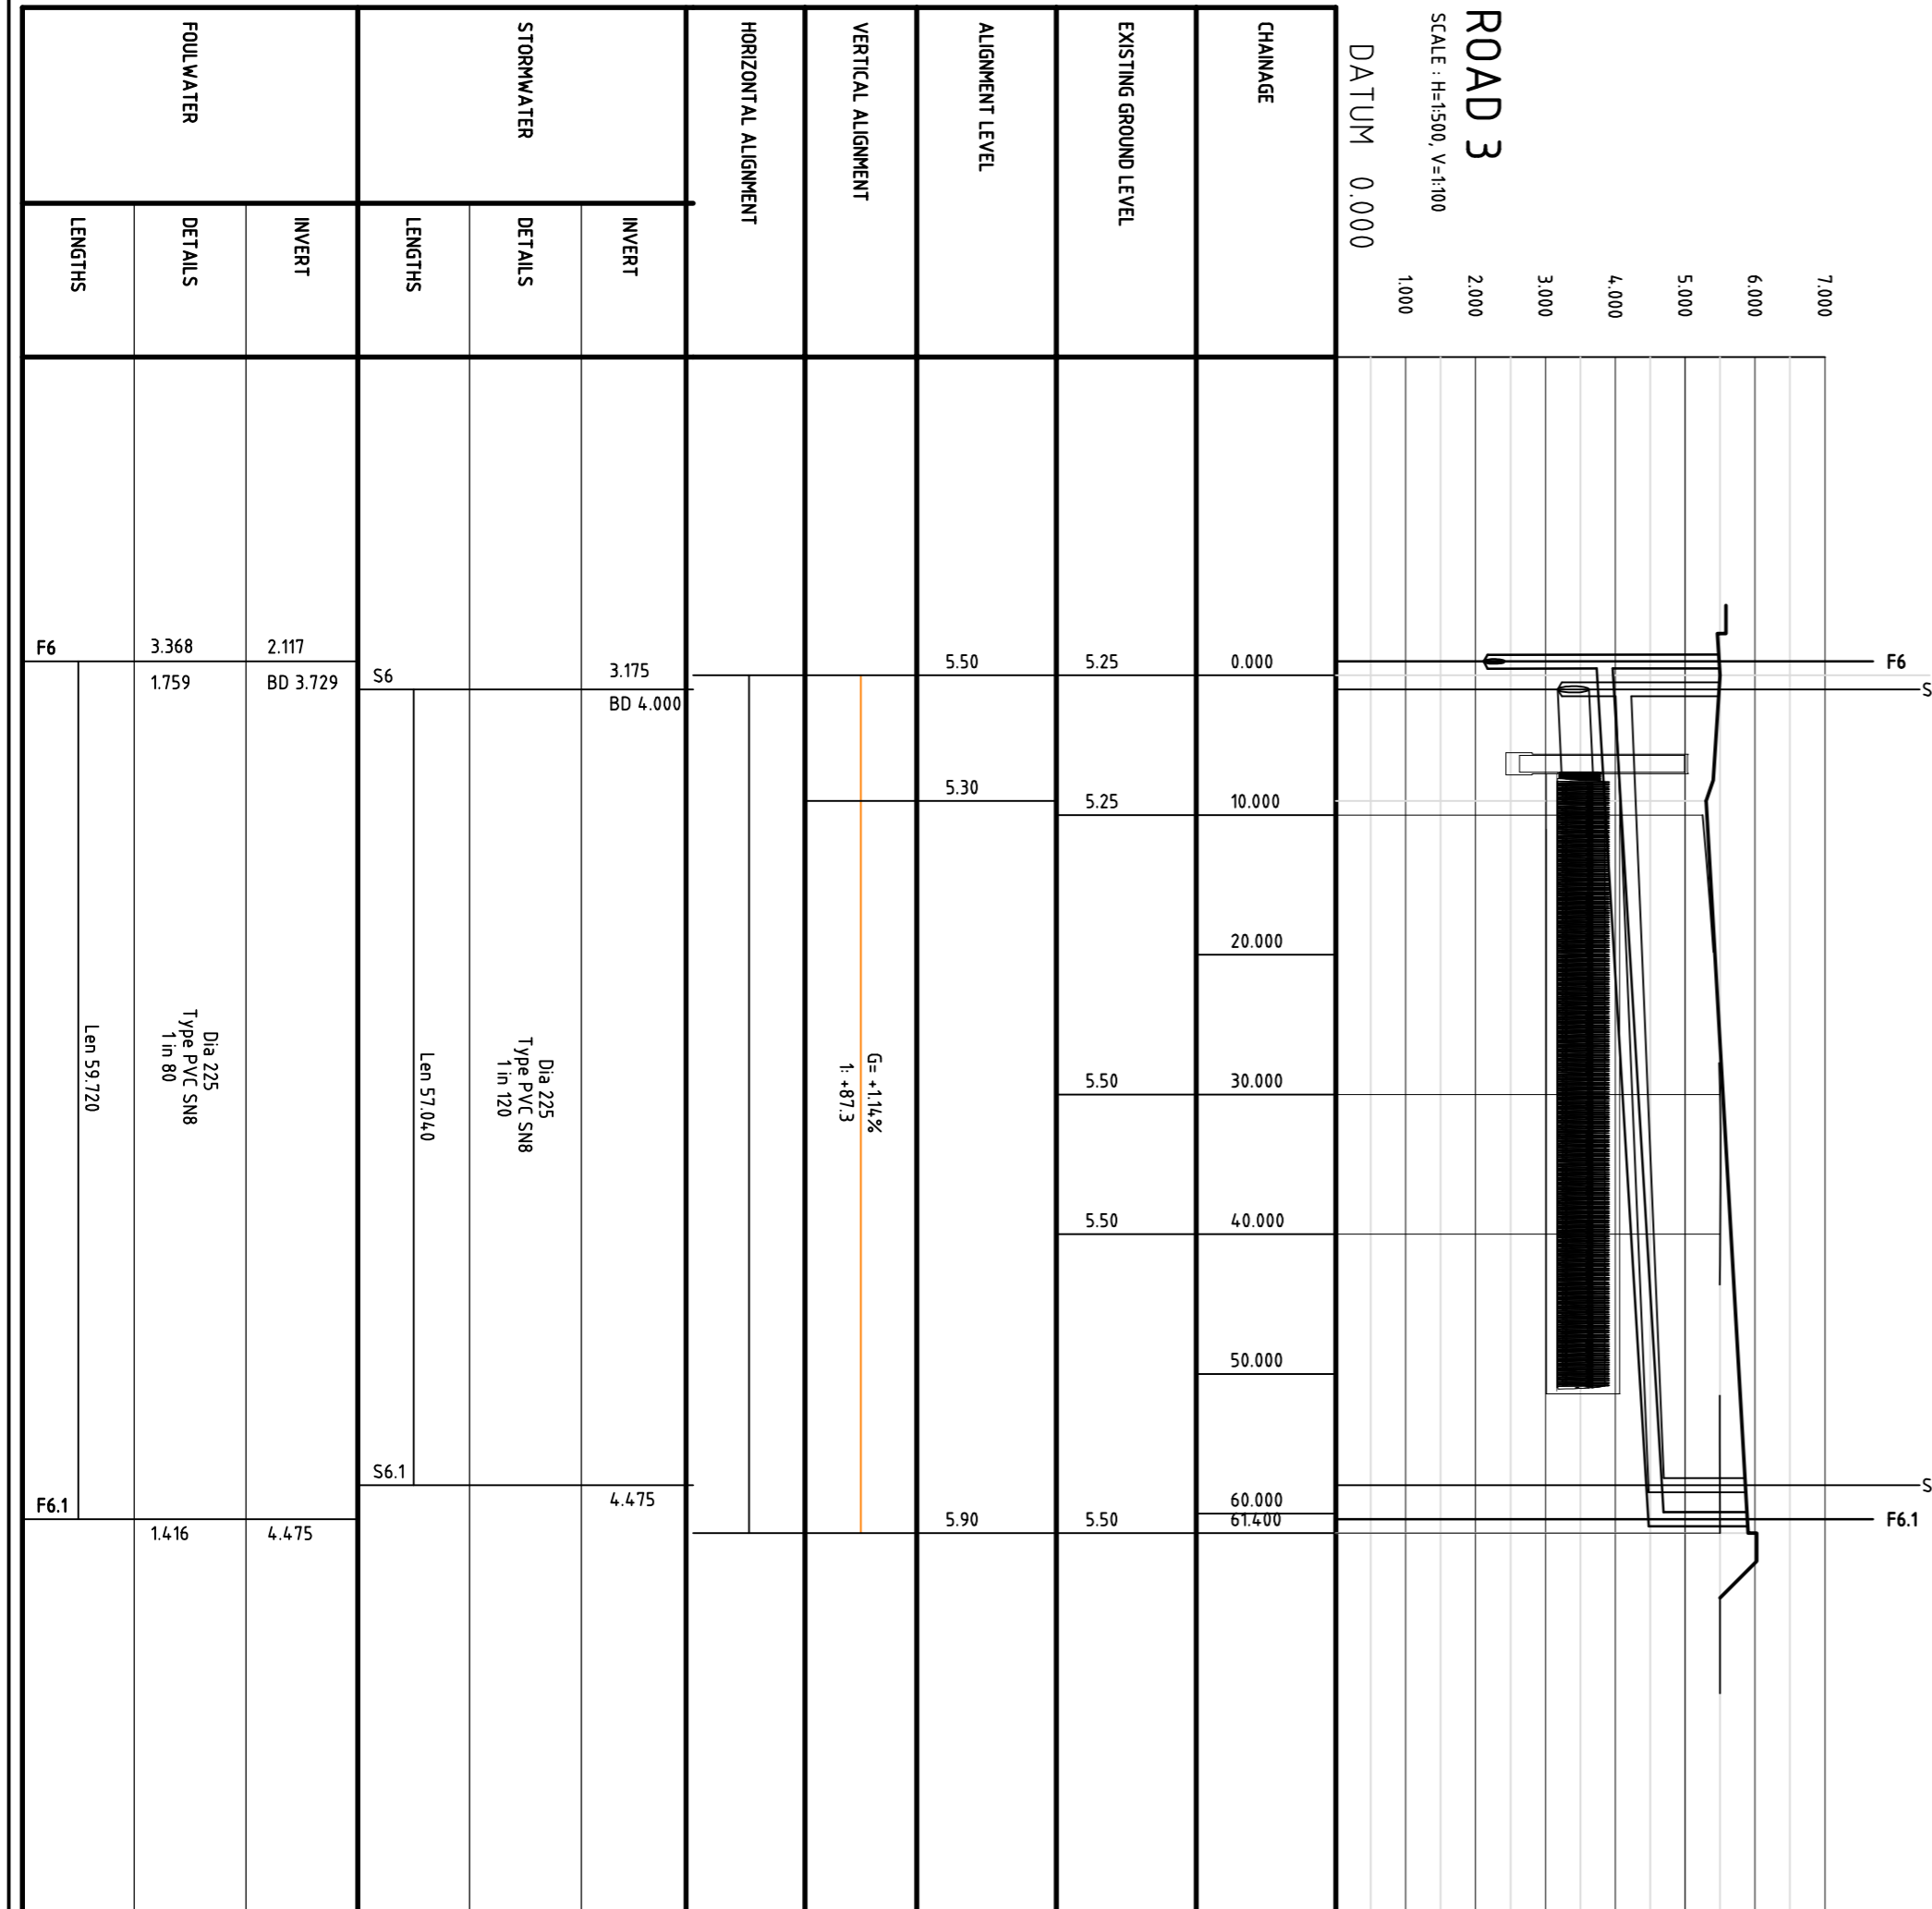

NOT TO BE USED  
FOR CONSTRUCTION

<b>PHM Consulting</b> Civil - Structural - Environmental 11 Andrew Street, Liverpool, New South Wales 1500 Tel: +61 2 953 0161 Fax: +61 2 953 0162 Email: info@phm.com.au Web: www.phm.com.au	<b>Revington Developments Ltd.</b>	<table border="1" style="width: 100%; border-collapse: collapse;"> <tr> <th>REV</th> <th>DATE</th> <th>DESCRIPTION</th> <th>BY/CHKD/APPD</th> </tr> <tr> <td> </td> <td> </td> <td> </td> <td> </td> </tr> </table>	REV	DATE	DESCRIPTION	BY/CHKD/APPD					<table border="1" style="width: 100%; border-collapse: collapse;"> <tr> <td style="width: 50%;"> <table border="1" style="width: 100%; border-collapse: collapse;"> <tr> <td style="width: 50%;">Project Number <b>108-96</b></td> <td style="width: 50%;">Scale 1:500</td> </tr> <tr> <td>Client PDR</td> <td>Date 30/07/2021</td> </tr> <tr> <td>Author PDR</td> <td>Drawn PDR</td> </tr> <tr> <td>Checked SJK</td> <td>Reviewed PDR</td> </tr> <tr> <td>Project Manager <b>210</b></td> <td>Sheet A1</td> </tr> </table> </td> <td style="width: 50%;">                 SHEET 1 OF 3                  PROPOSED MIXED-USE DEVELOPMENT AT                  PA HEALY ROAD, LIVERICK                  DRAINAGE - LONGITUDINAL SECTIONS             </td> </tr> </table>	<table border="1" style="width: 100%; border-collapse: collapse;"> <tr> <td style="width: 50%;">Project Number <b>108-96</b></td> <td style="width: 50%;">Scale 1:500</td> </tr> <tr> <td>Client PDR</td> <td>Date 30/07/2021</td> </tr> <tr> <td>Author PDR</td> <td>Drawn PDR</td> </tr> <tr> <td>Checked SJK</td> <td>Reviewed PDR</td> </tr> <tr> <td>Project Manager <b>210</b></td> <td>Sheet A1</td> </tr> </table>	Project Number <b>108-96</b>	Scale 1:500	Client PDR	Date 30/07/2021	Author PDR	Drawn PDR	Checked SJK	Reviewed PDR	Project Manager <b>210</b>	Sheet A1	SHEET 1 OF 3 PROPOSED MIXED-USE DEVELOPMENT AT PA HEALY ROAD, LIVERICK DRAINAGE - LONGITUDINAL SECTIONS
REV	DATE	DESCRIPTION	BY/CHKD/APPD																				
<table border="1" style="width: 100%; border-collapse: collapse;"> <tr> <td style="width: 50%;">Project Number <b>108-96</b></td> <td style="width: 50%;">Scale 1:500</td> </tr> <tr> <td>Client PDR</td> <td>Date 30/07/2021</td> </tr> <tr> <td>Author PDR</td> <td>Drawn PDR</td> </tr> <tr> <td>Checked SJK</td> <td>Reviewed PDR</td> </tr> <tr> <td>Project Manager <b>210</b></td> <td>Sheet A1</td> </tr> </table>	Project Number <b>108-96</b>	Scale 1:500	Client PDR	Date 30/07/2021	Author PDR	Drawn PDR	Checked SJK	Reviewed PDR	Project Manager <b>210</b>	Sheet A1	SHEET 1 OF 3 PROPOSED MIXED-USE DEVELOPMENT AT PA HEALY ROAD, LIVERICK DRAINAGE - LONGITUDINAL SECTIONS												
Project Number <b>108-96</b>	Scale 1:500																						
Client PDR	Date 30/07/2021																						
Author PDR	Drawn PDR																						
Checked SJK	Reviewed PDR																						
Project Manager <b>210</b>	Sheet A1																						