




1 **BUILDING NO.9**
1:200 @ A1

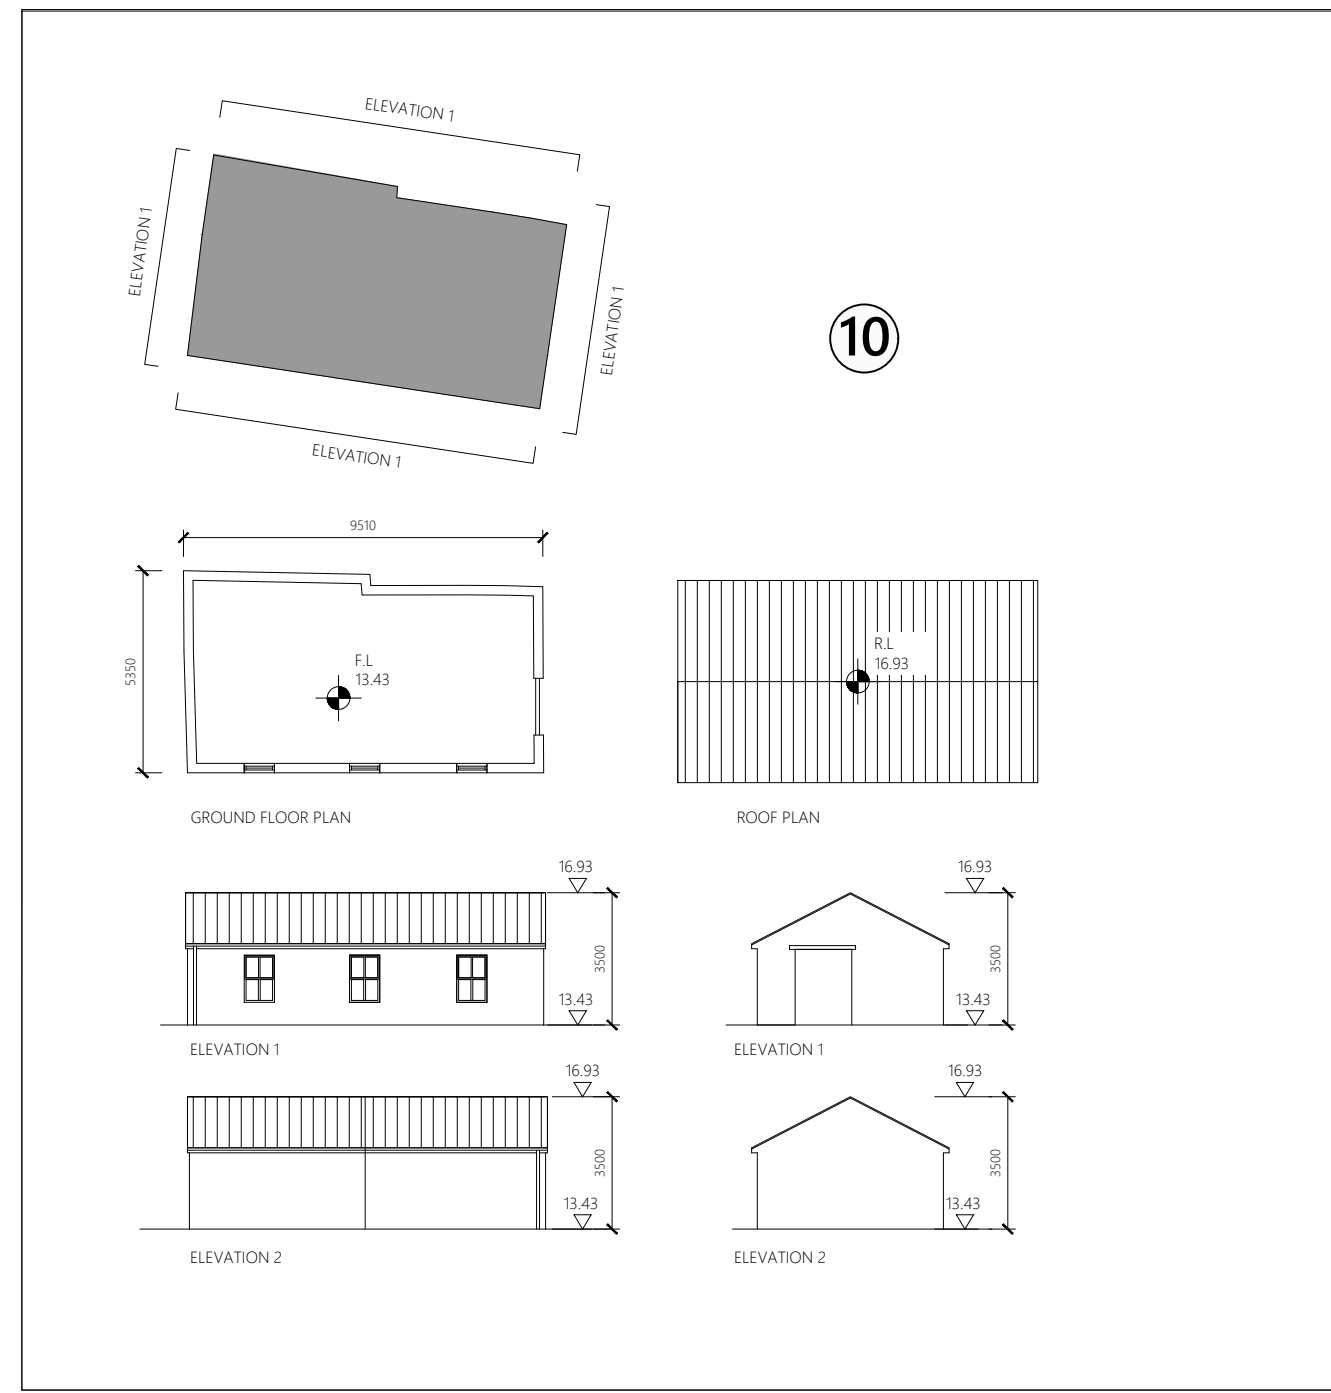


2 **BUILDING NO.10**
1:200 @ A1

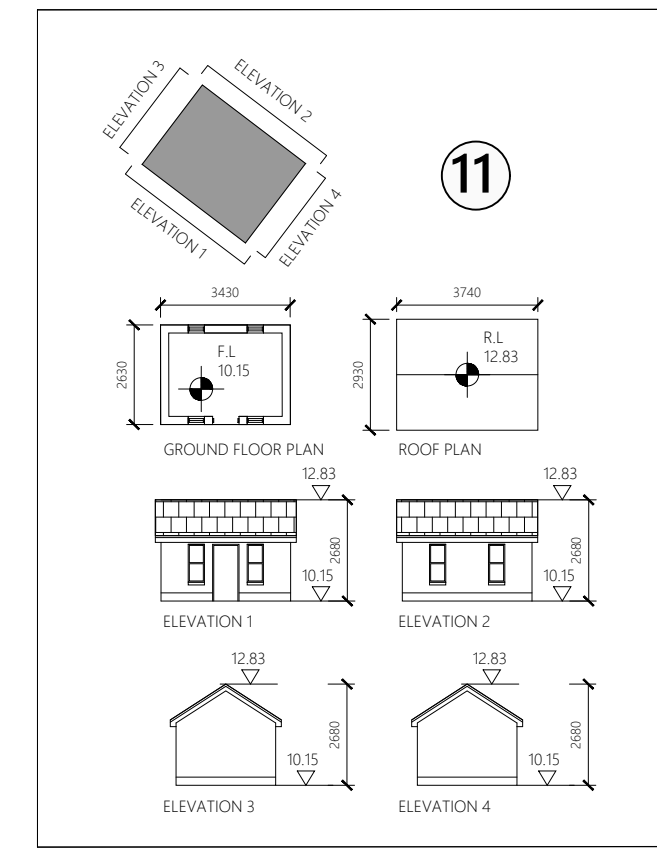


3 **BUILDING NO.11**
1:200 @ A1

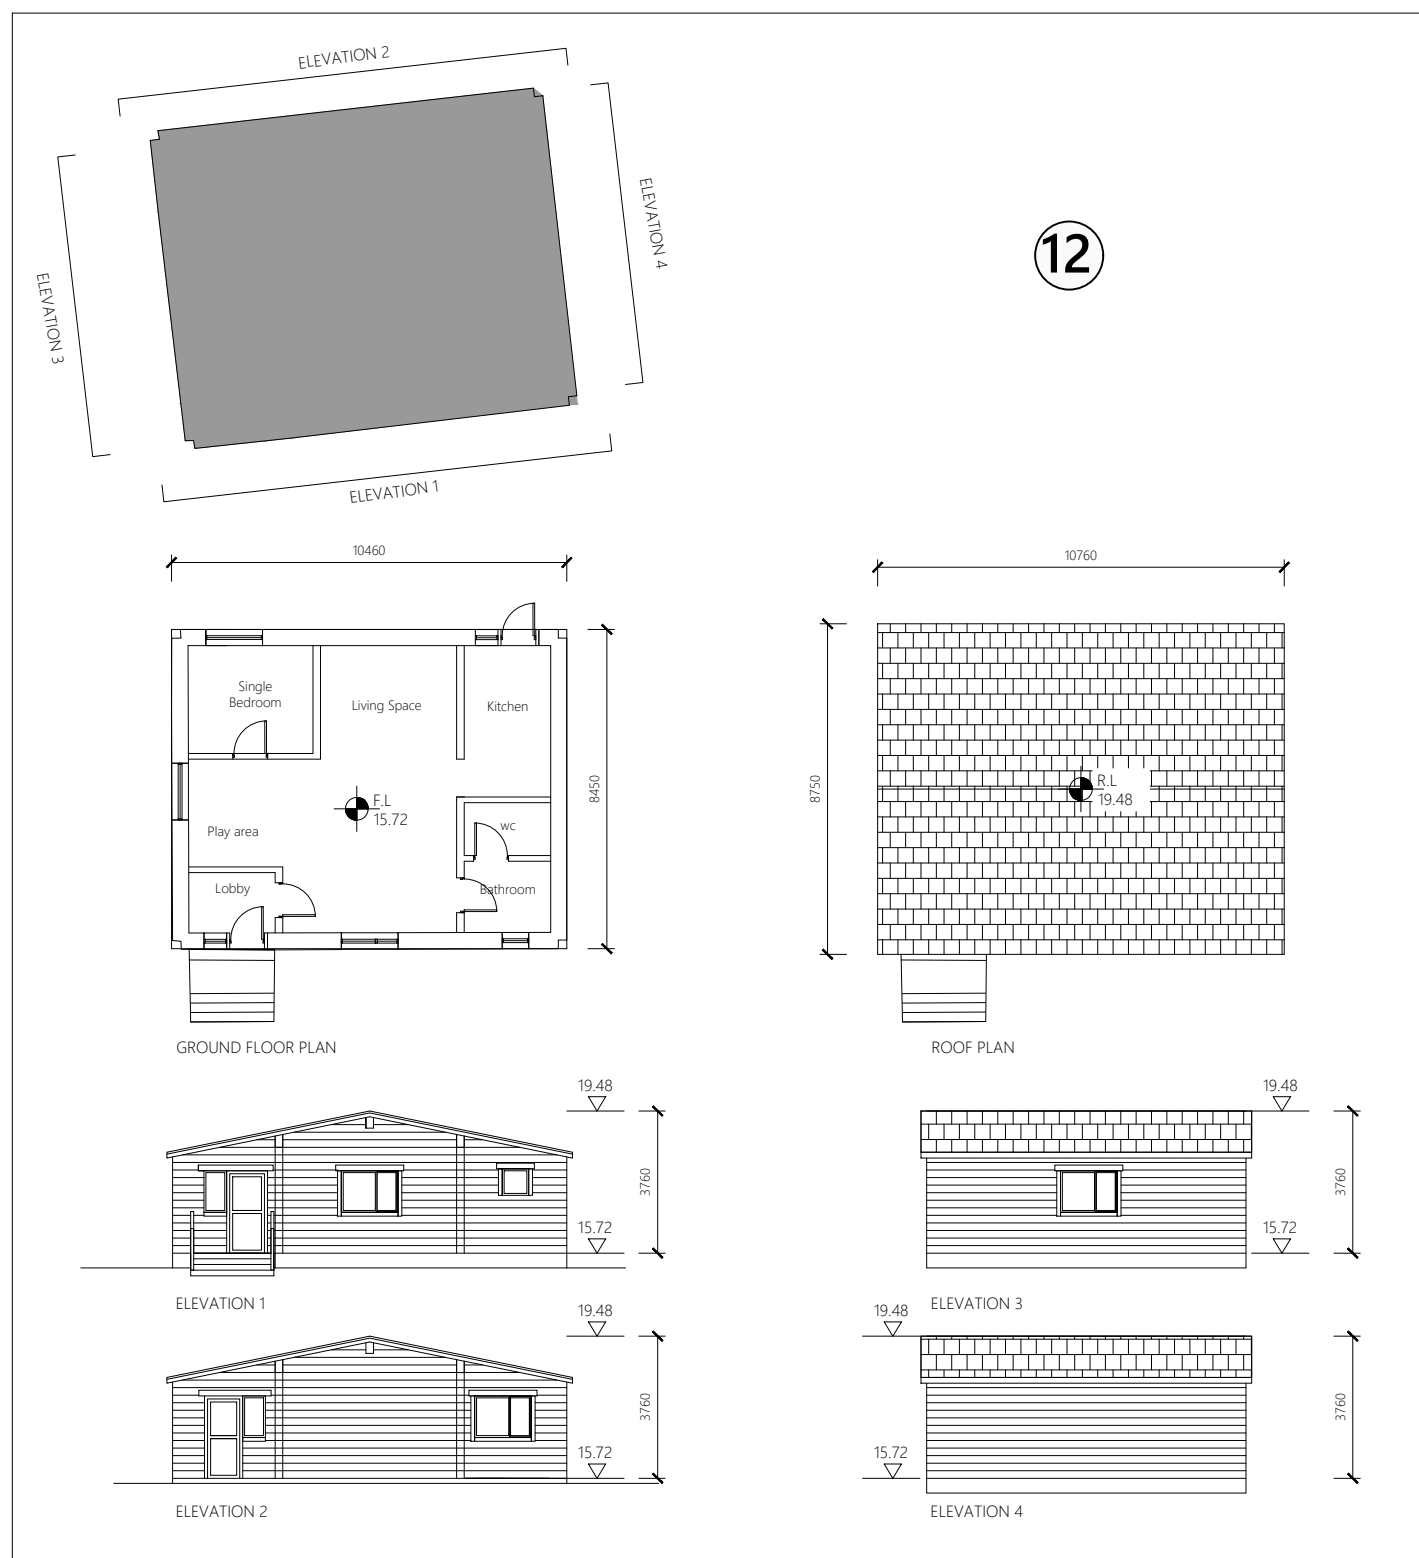


4 **BUILDING NO.12**
1:200 @ A1

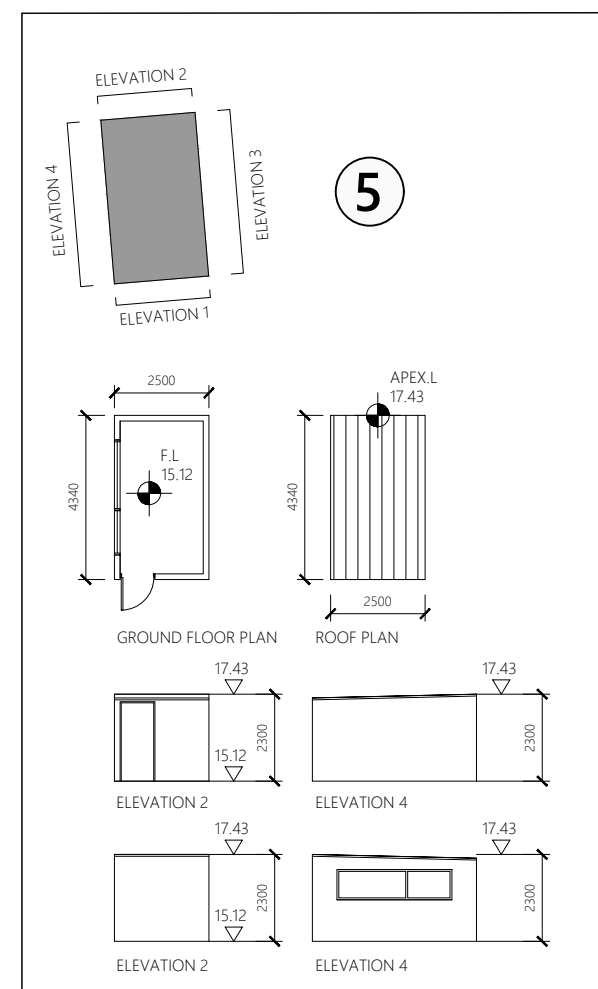


5 **BUILDING NO.5**
1:200 @ A1

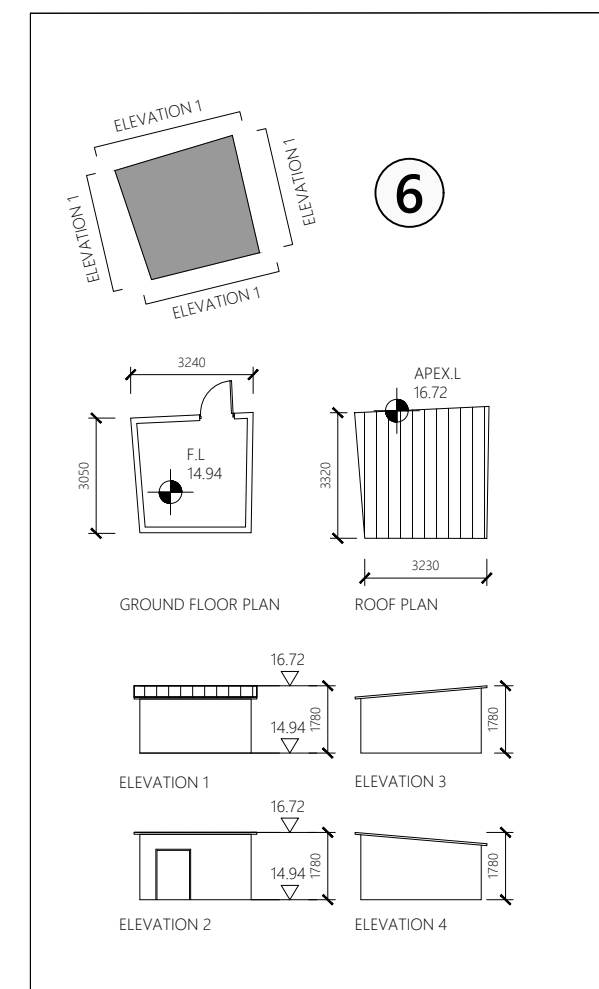


6 **BUILDING NO.6**
1:200 @ A1

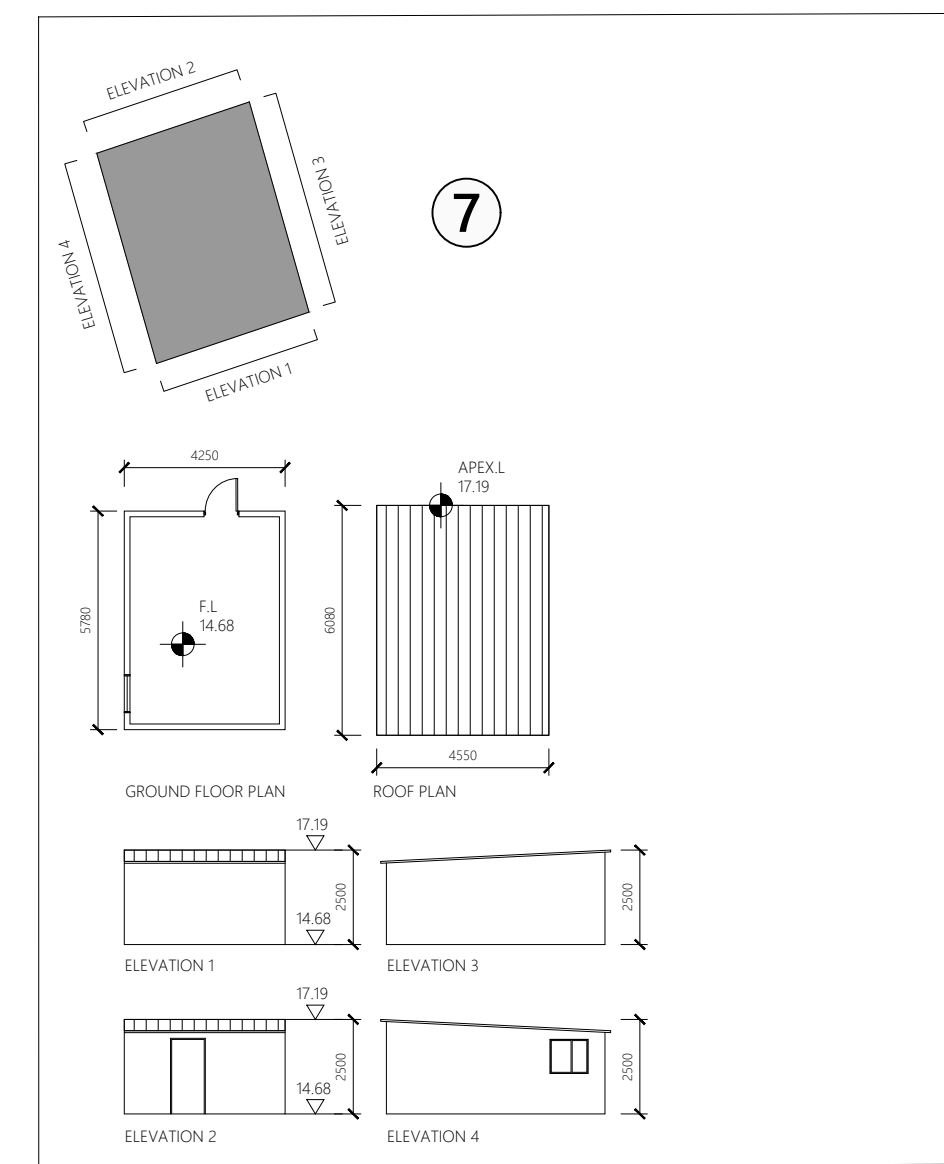

7 **BUILDING NO.7**
1:200 @ A1

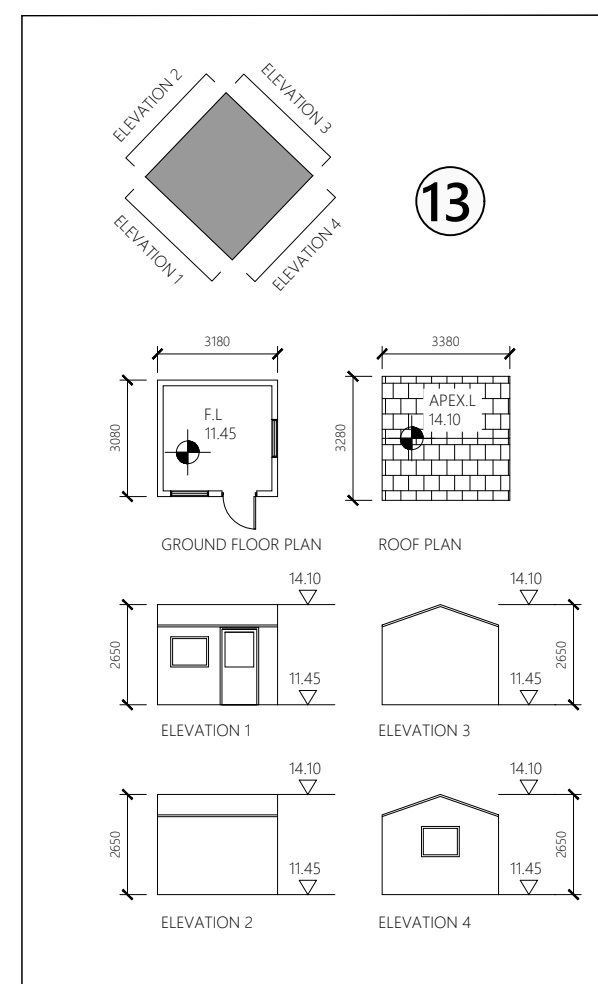

8 **BUILDING NO.13**
1:200 @ A1

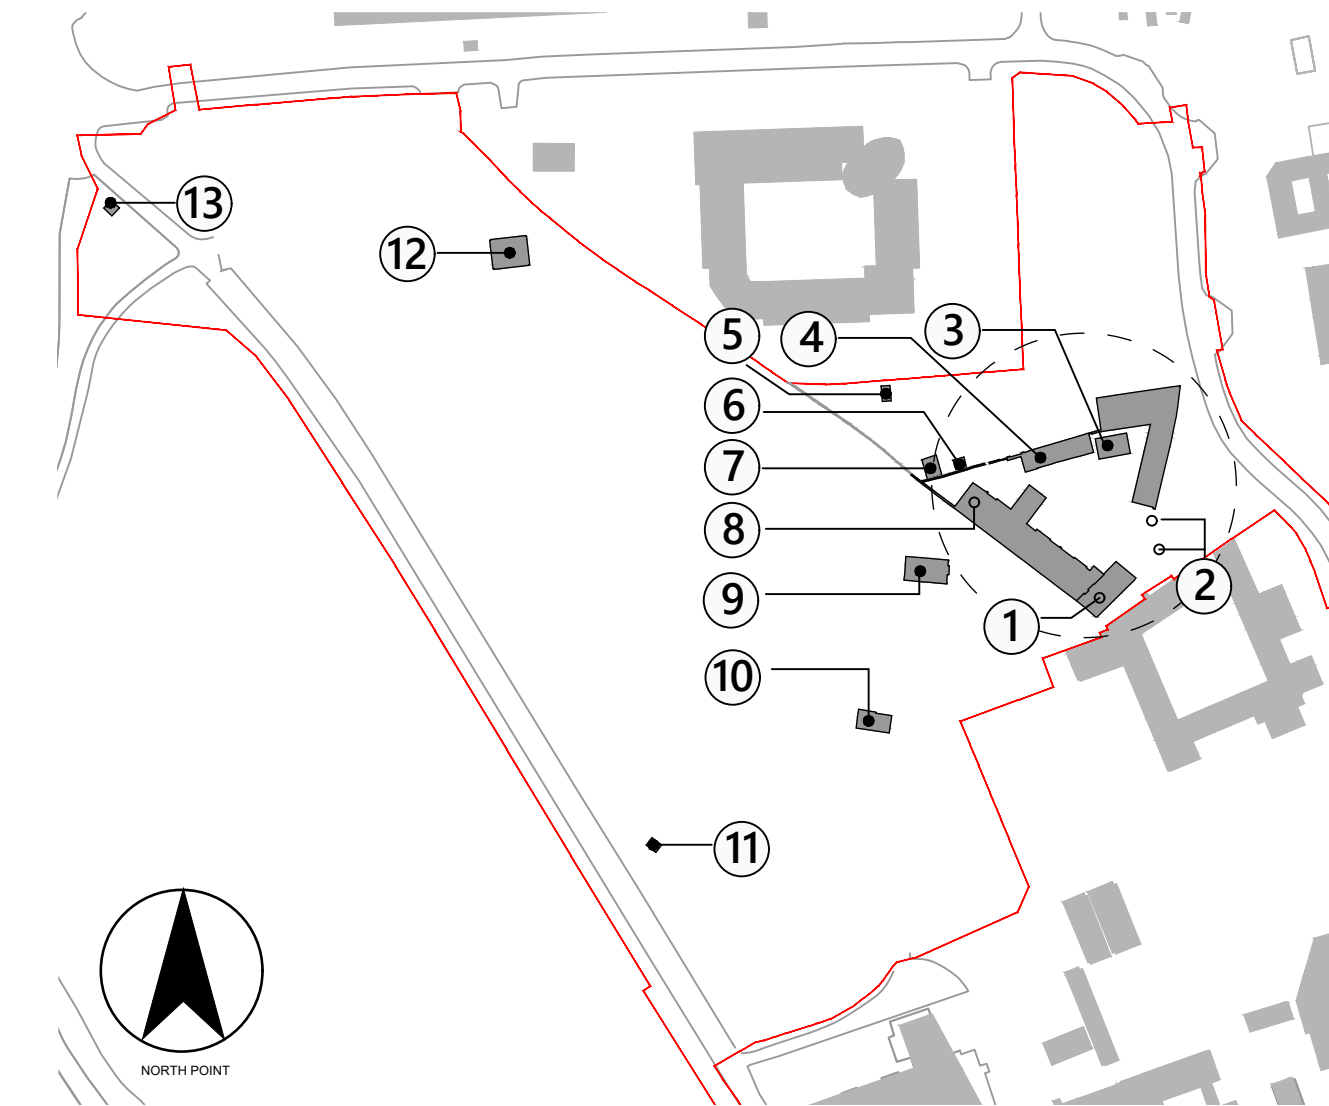

5 **KEY**
NTS @ A1

- 1 FARM BUILDINGS
- 2 FARM BUILDINGS
- 3 FARM BUILDINGS
- 4 GARDEN STORAGE
- 5 GARDEN STORAGE
- 6 FARM BUILDING
- 7 STORAGE
- 8 STORAGE
- 9 PLAY STRUCTURE
- 10 LOG CABIN
- 11 SECURITY HUT

SITE BOUNDARY AREA: 51 250 m² (5.13ha)
TOTAL EXISTING STRUCTURE AREA: 1 582 m²

LEGEND
SITE BOUNDARY

1:200 A1