




1 BED 2 PERSON i.e. C.0.3, C.0.6, D.0.7, D.0.8, E.0.7  
TYPE: 1B2P A  
AREA: 45.1 m<sup>2</sup>

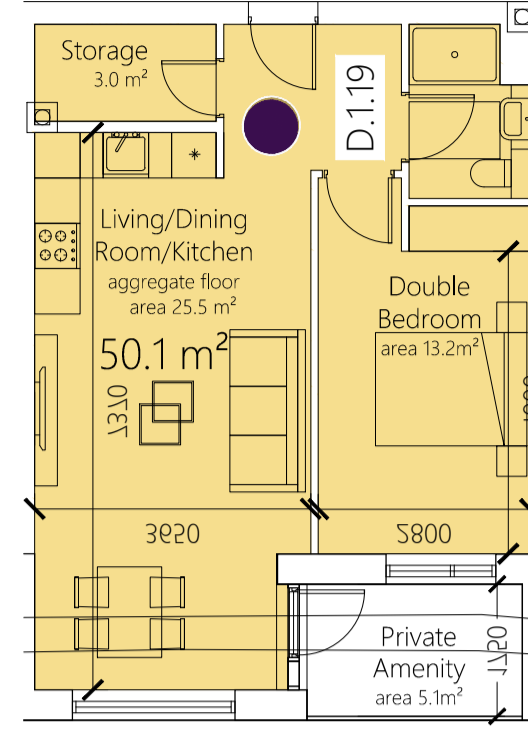


1 BED 2 PERSON i.e. D.0.2, D.0.3, E.0.2, E.0.4  
TYPE: 1B2P A1  
AREA: 50.1 m<sup>2</sup>

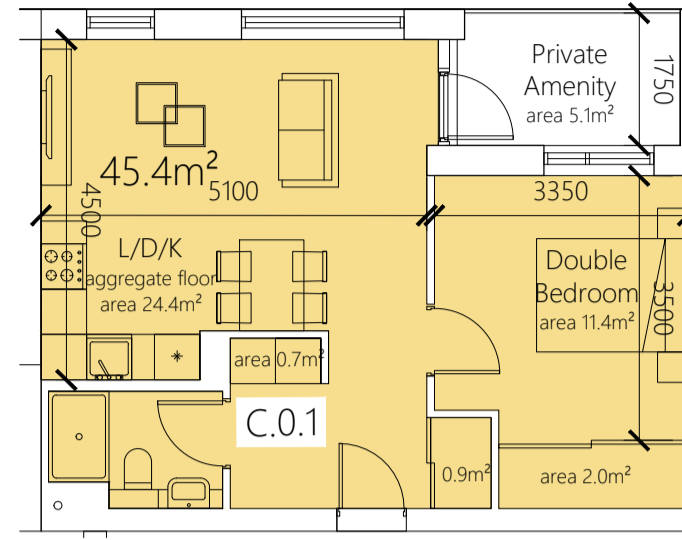


1 BED 2 PERSON i.e. C.0.1, C.1.11, C.2.23  
TYPE: 1B2P B  
AREA: 45.4 m<sup>2</sup>

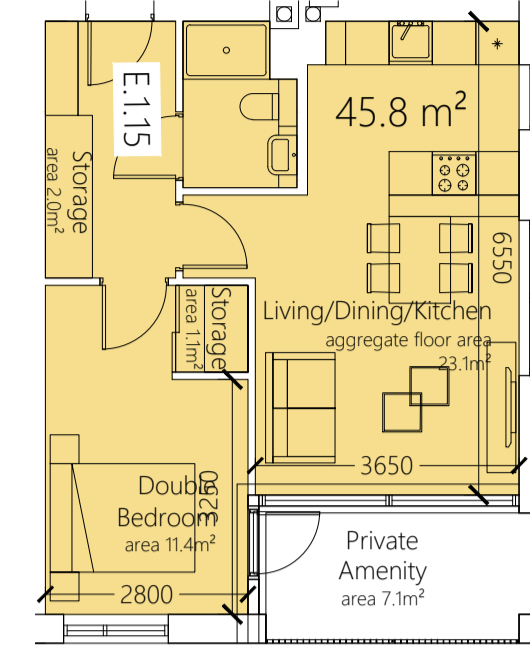


1 BED 2 PERSON i.e. E.0.6, E.1.15, E.2.28  
TYPE: 1B2P C  
AREA: 45.8 m<sup>2</sup>

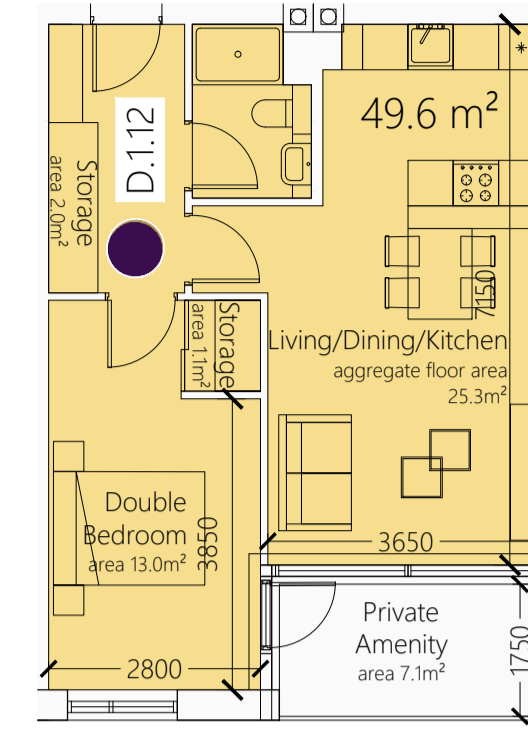


1 BED 2 PERSON i.e. D.1.12, D.2.28, E.1.22, E.2.34  
TYPE: 1B2P C1  
AREA: 49.6 m<sup>2</sup>

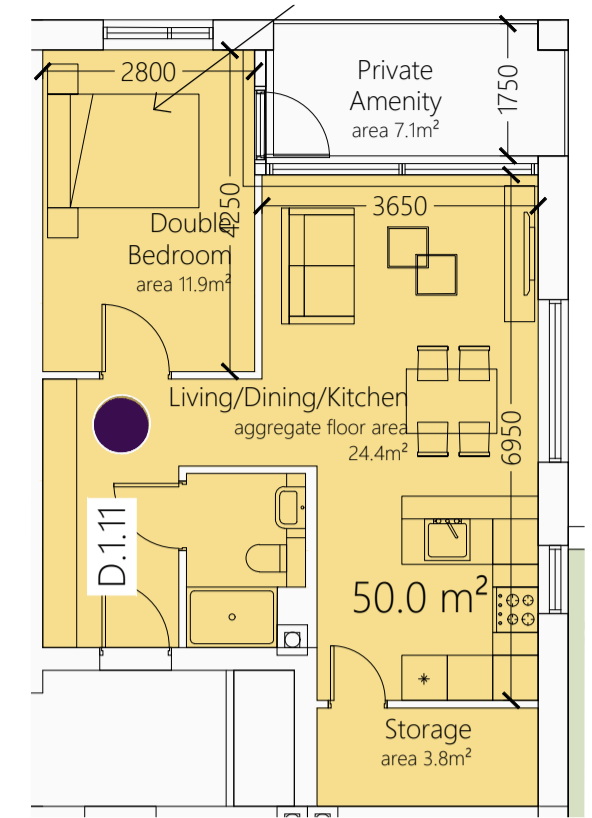


1 BED 2 PERSON i.e. D.1.11, D.2.27  
TYPE: 1B2P D  
AREA: 50.0 m<sup>2</sup>

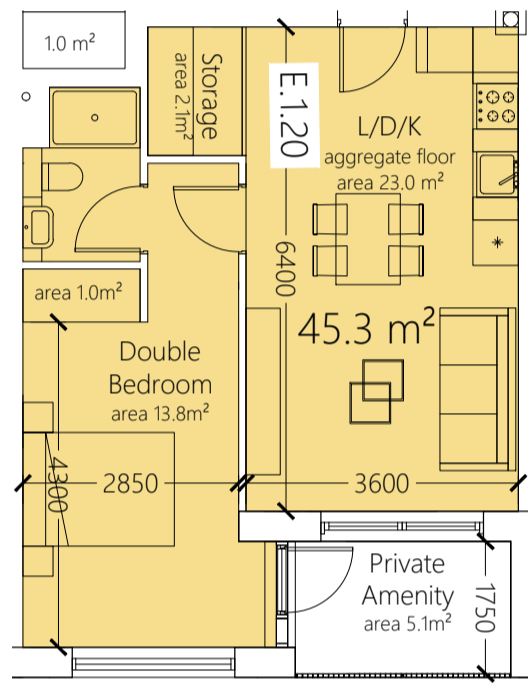

1 BED 2 PERSON i.e. E.1.20, E.2.32, E.3.40  
TYPE: 1B2P E  
AREA: 45.3 m<sup>2</sup>

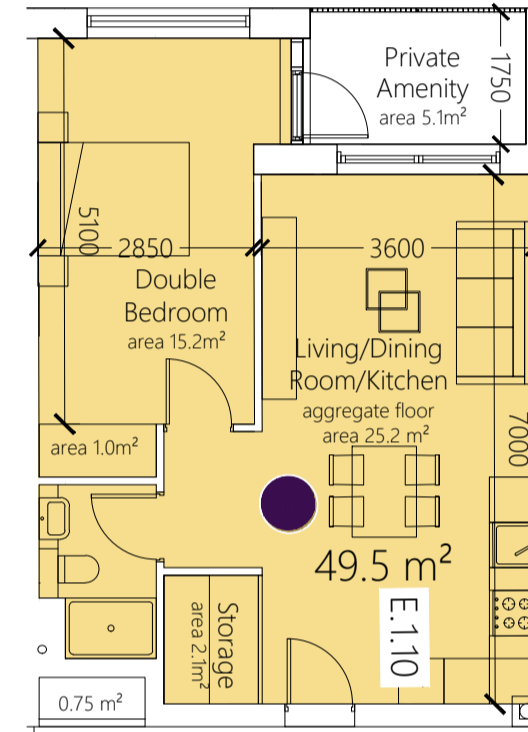


1 BED 2 PERSON i.e. E.0.1, E.1.10, E.2.23, E.3.35  
TYPE: 1B2P E1  
AREA: 49.5 m<sup>2</sup>

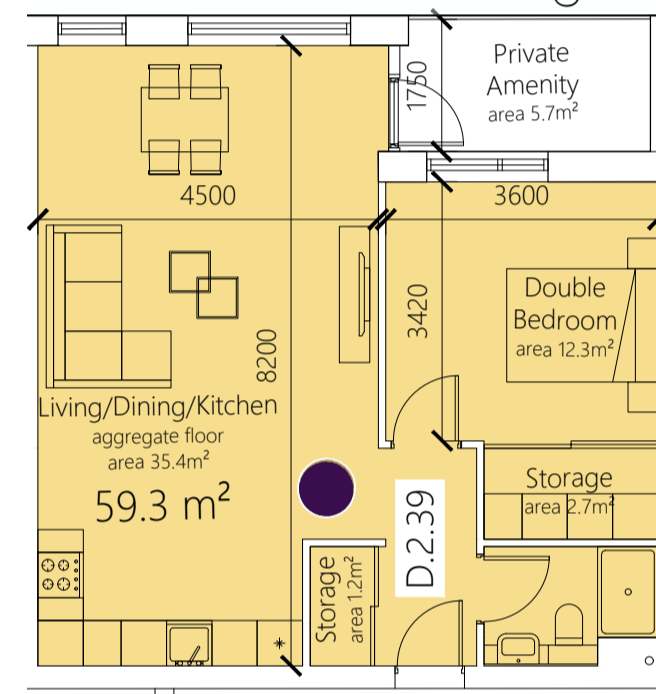


1 BED 2 PERSON i.e. D.2.39, D.3.55  
TYPE: 1B2P F  
AREA: 59.3 m<sup>2</sup>




1 BED 2 PERSON i.e. D.2.34, D.3.50  
TYPE: 1B2P F1  
AREA: 59.8 m<sup>2</sup>

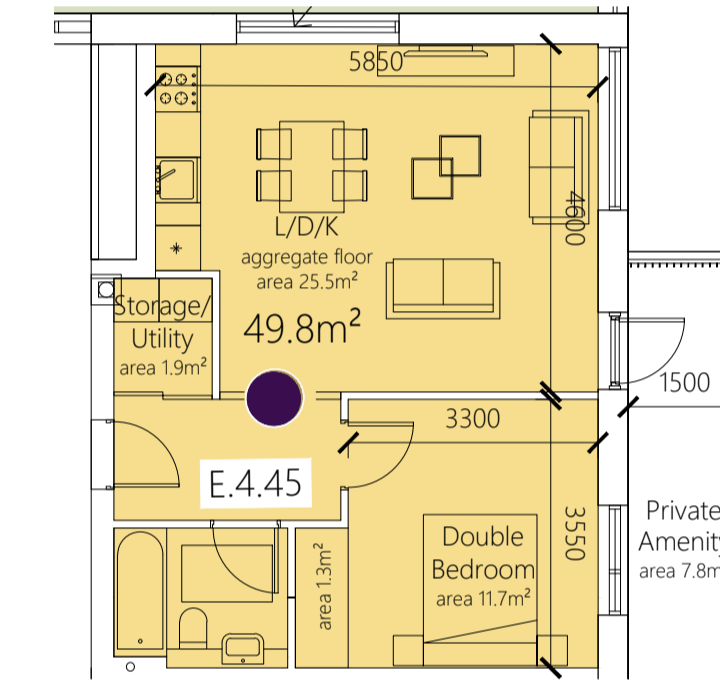


1 BED 2 PERSON i.e. E.4.45  
TYPE: 1B2P G  
AREA: 49.8 m<sup>2</sup>

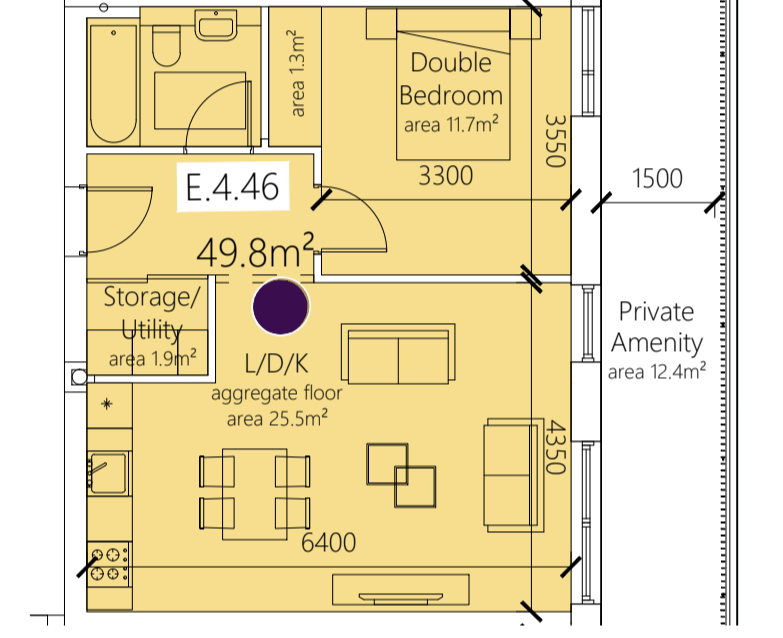


1 BED 2 PERSON i.e. E.4.46  
TYPE: 1B2P G1  
AREA: 49.8 m<sup>2</sup>

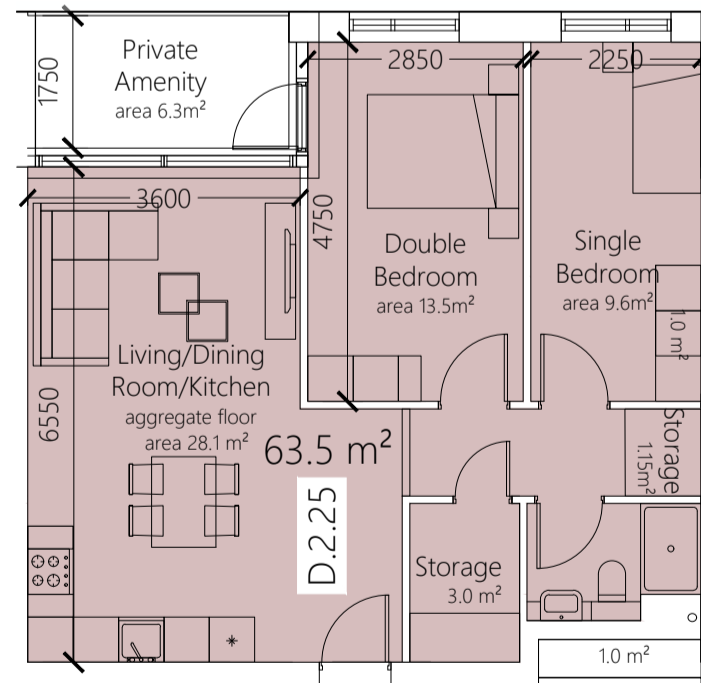


2 BED 3 PERSON i.e. D.1.9, D.2.25, D.3.43  
TYPE: 2B3P H  
AREA: 63.5 m<sup>2</sup>

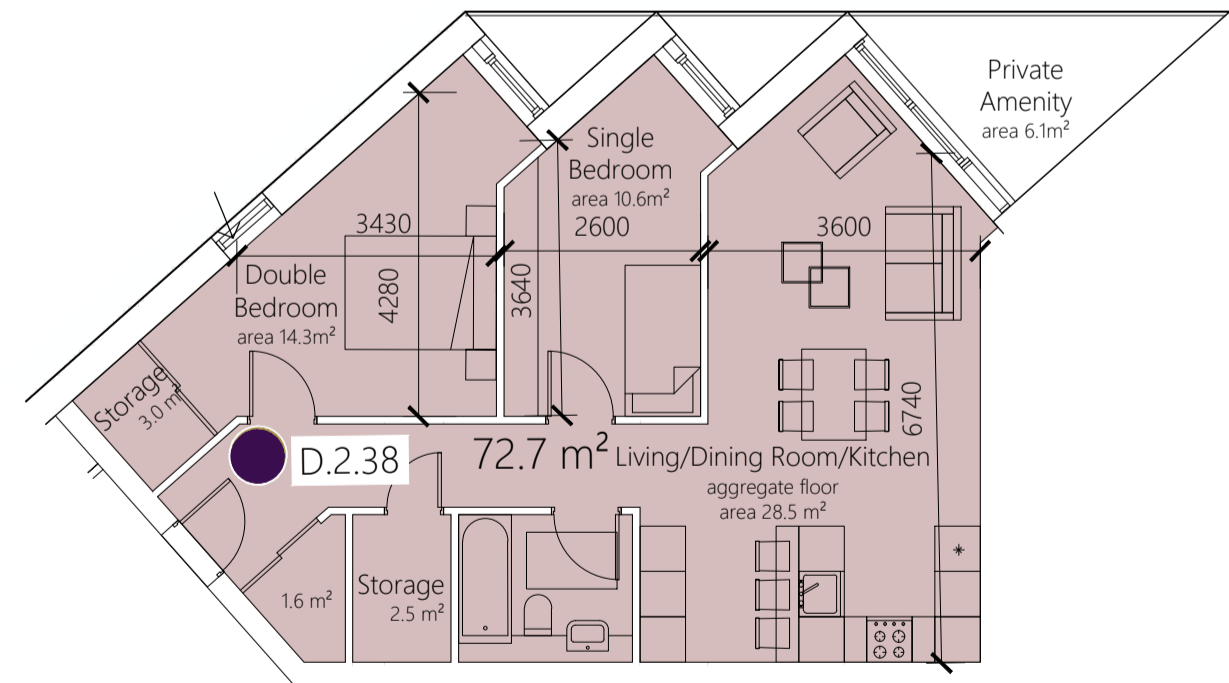


1 BED 2 PERSON i.e. D.1.21, D.2.38, D.3.54  
TYPE: 2B3P I  
AREA: 72.7 m<sup>2</sup>

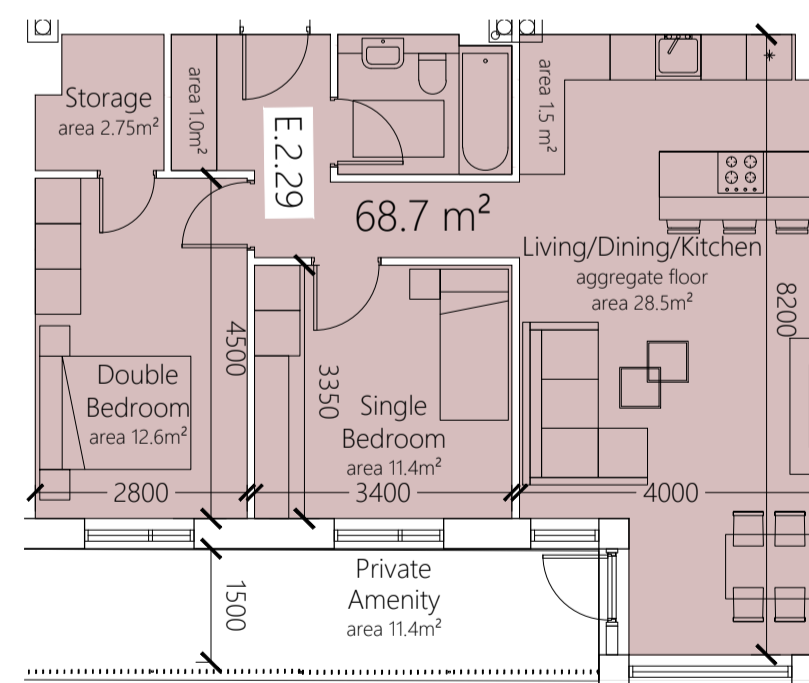


2 BED 3 PERSON i.e. E.2.29  
TYPE: 2B3P J  
AREA: 68.7 m<sup>2</sup>

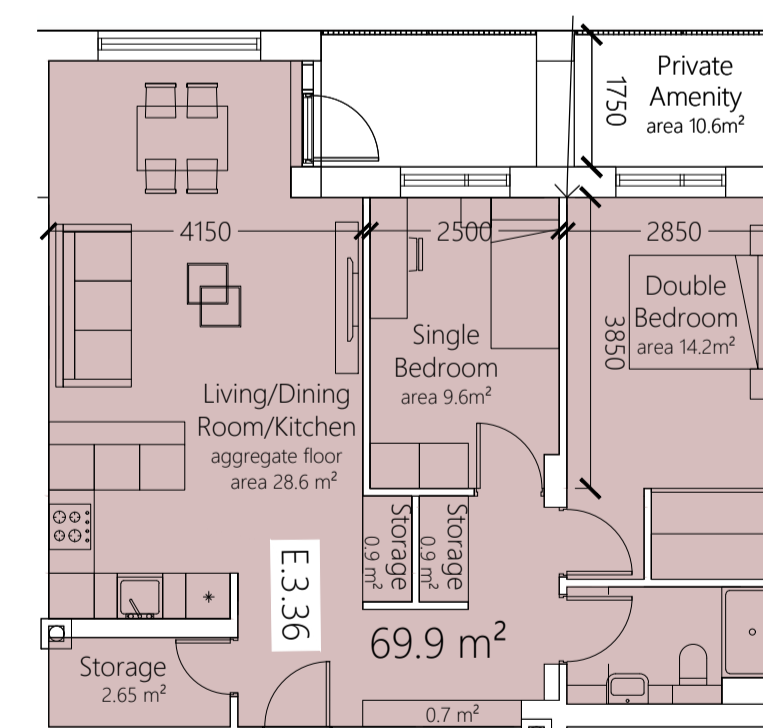

2 BED 3 PERSON i.e. E.3.36, E.4.44  
TYPE: 2B3P K  
AREA: 69.9 m<sup>2</sup>

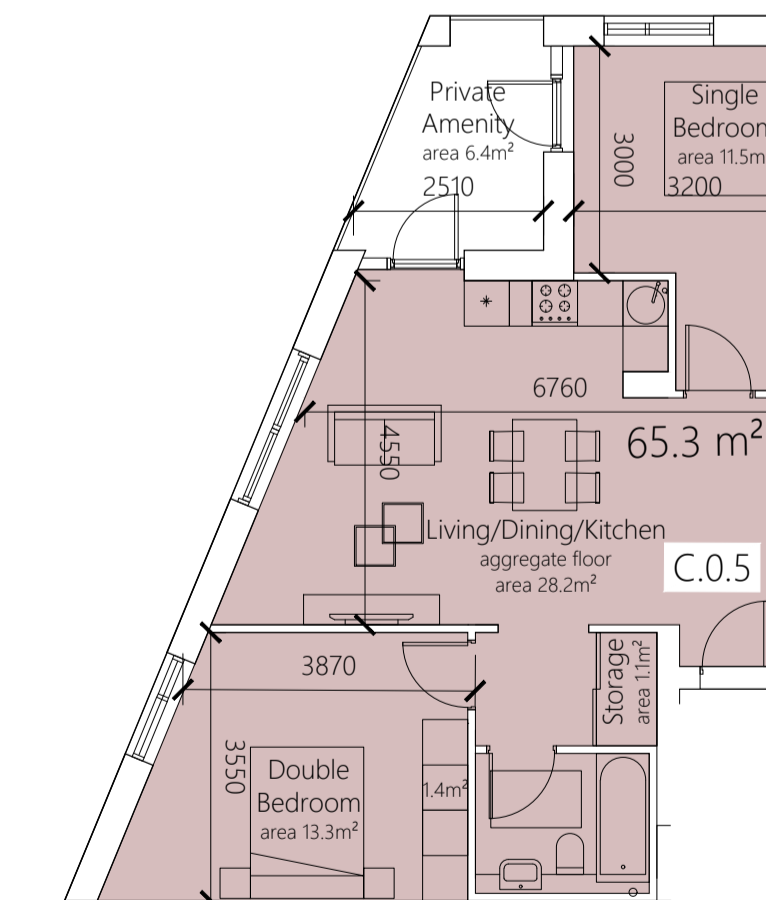


2 BED 3 PERSON i.e. C.0.5, C.1.16, C.2.28  
TYPE: 2B3P L  
AREA: 65.3 m<sup>2</sup>

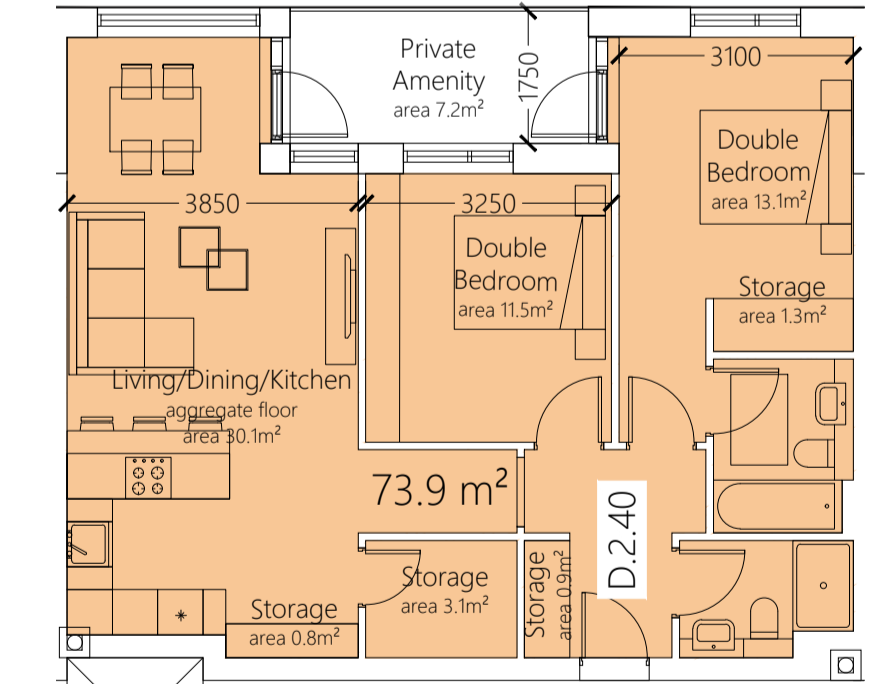

2 BED 4 PERSON i.e. D.2.40, D.3.56, E.1.19, E.2.31  
TYPE: 2B4P M  
AREA: 73.9 m<sup>2</sup>

LEGEND

- 1 BEDROOM 2 PERSON APARTMENT 1B2P
- 2 BEDROOM 3 PERSON APARTMENT 2B3P
- 2 BEDROOMS 4 PERSON APARTMENT 2B4P
- 3 BEDROOMS 5 PERSON APARTMENT 3B5P
- APARTMENT AREA 10% OVER MIN. REQUIRED AREA

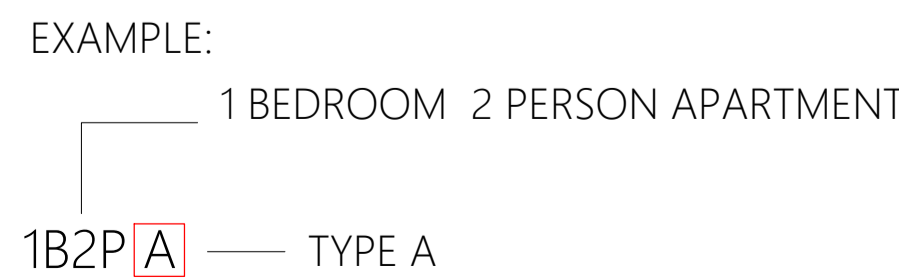

F.F.L. AND ORIENTATION VARY ACROSS UNITS AND REFER TO FLOOR PLANS FOR SPECIFIC INFO