




2 BED 4 PERSON i.e. E.1.12, E.2.25, D.1.16, D.2.32
TYPE: 2B4P M1
AREA: 80.4 m²

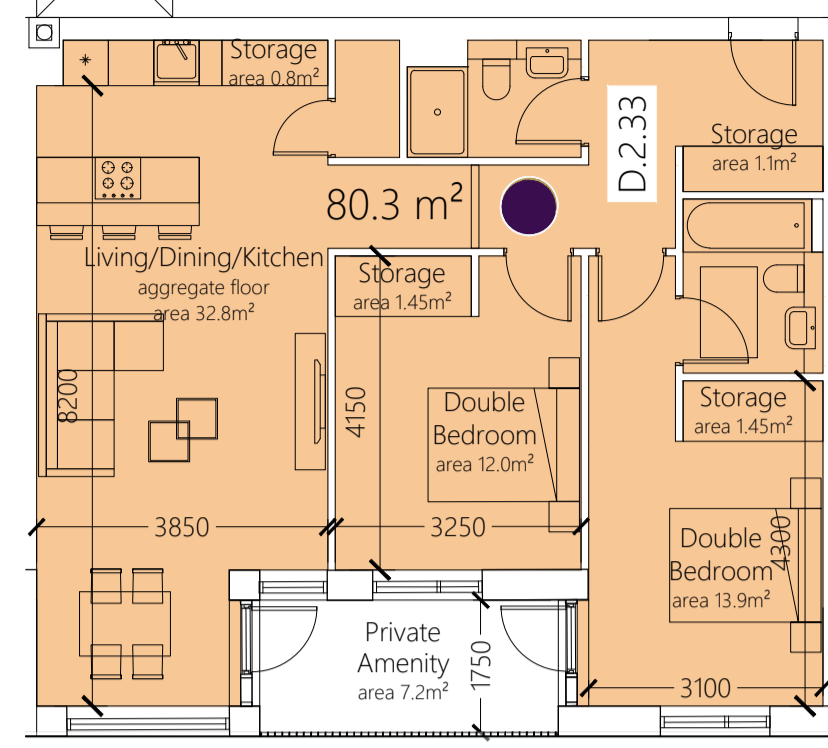


2 BED 4 PERSON i.e. D.1.15, D.2.33
TYPE: 2B4P M2
AREA: 80.3 m²

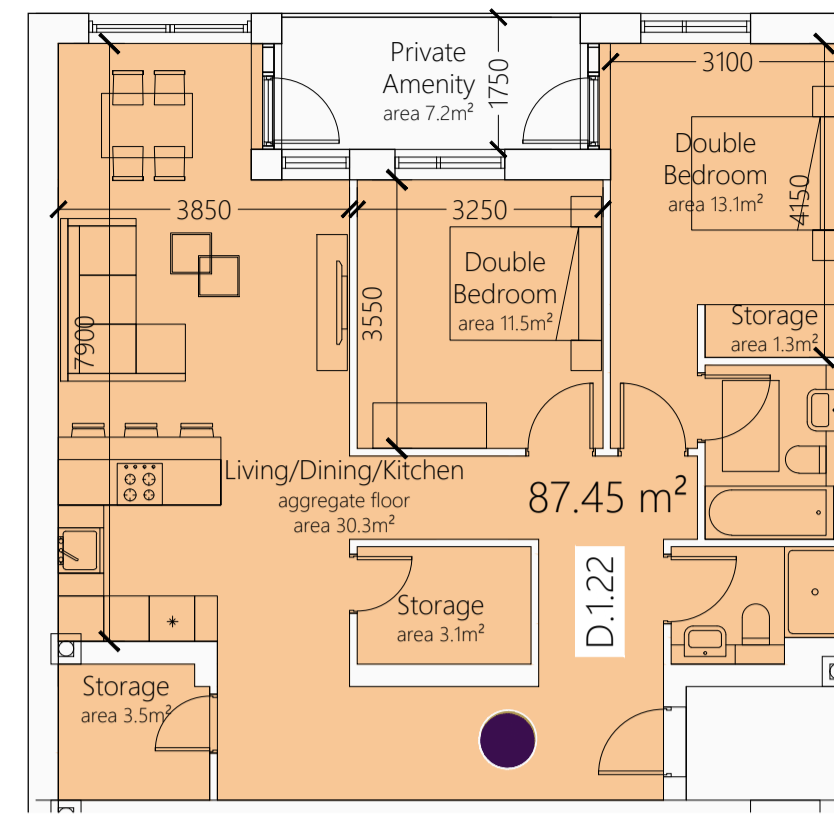


2 BED 4 PERSON i.e. D.1.22,
TYPE: 2B4P M3
AREA: 87.45 m²

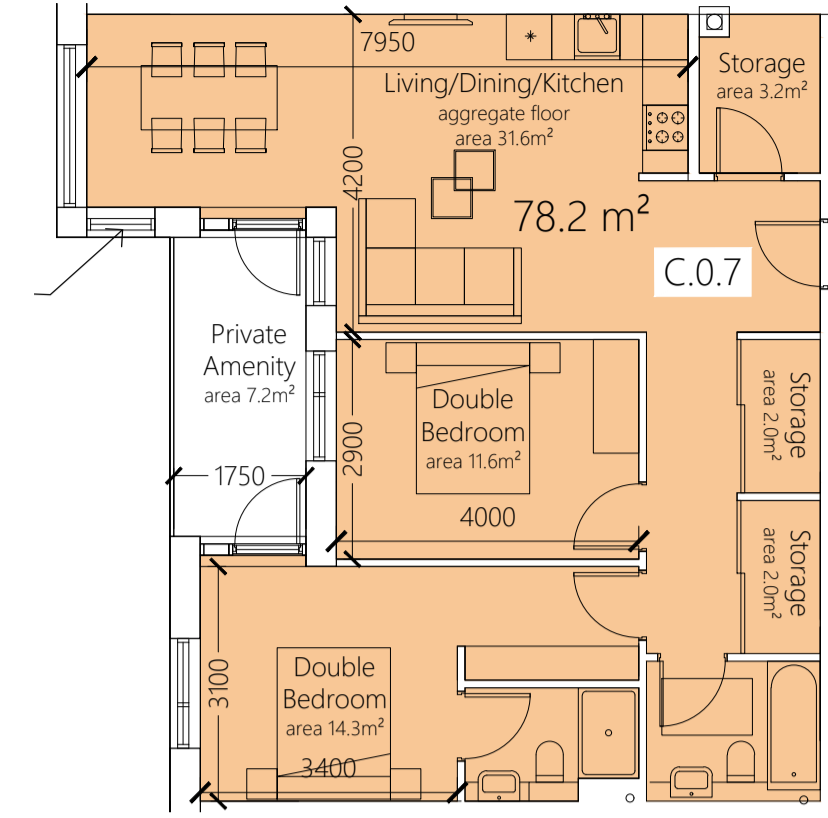


2 BED 4 PERSON i.e. C.0.7, C.0.8, C.1.19, C.1.20
TYPE: 2B4P N
AREA: 78.2 m²

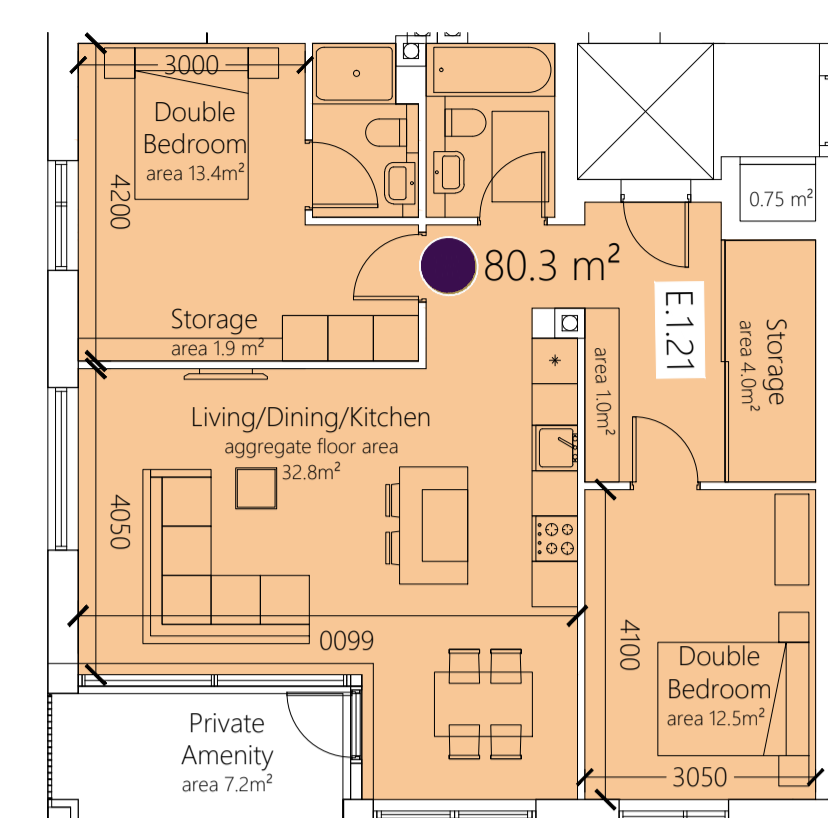


2 BED 4 PERSON i.e. E.1.21, E.2.33, E.3.41
TYPE: 2B4P O
AREA: 80.3 m²

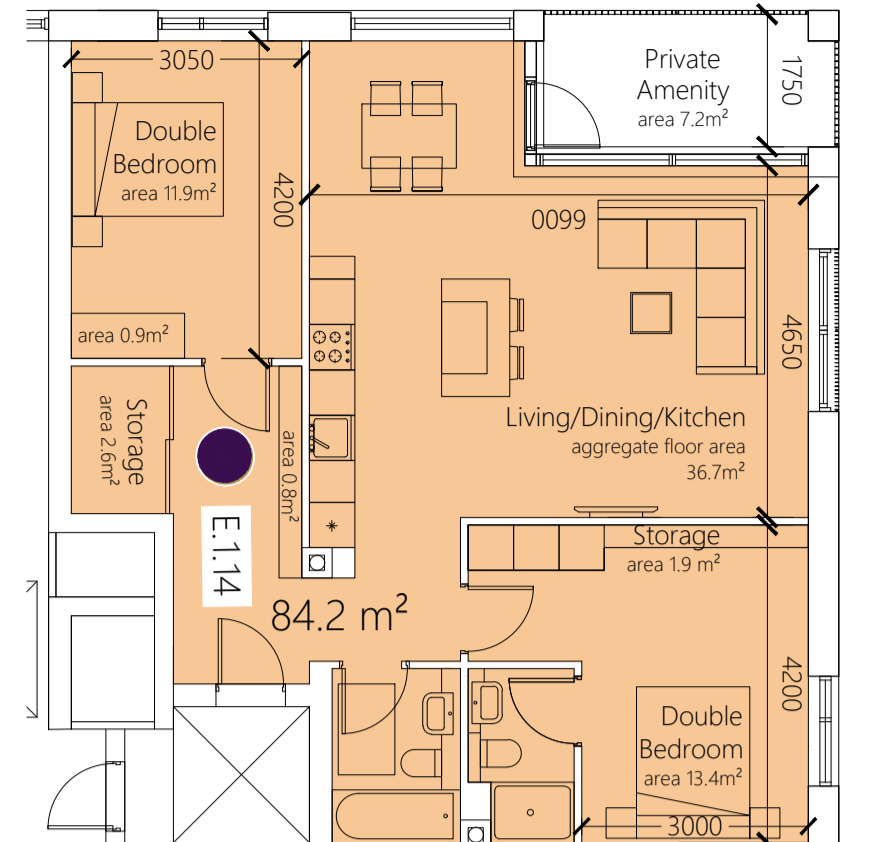


2 BED 4 PERSON i.e. E.0.5, E.1.14, E.2.27
TYPE: 2B4P O1
AREA: 84.2 m²

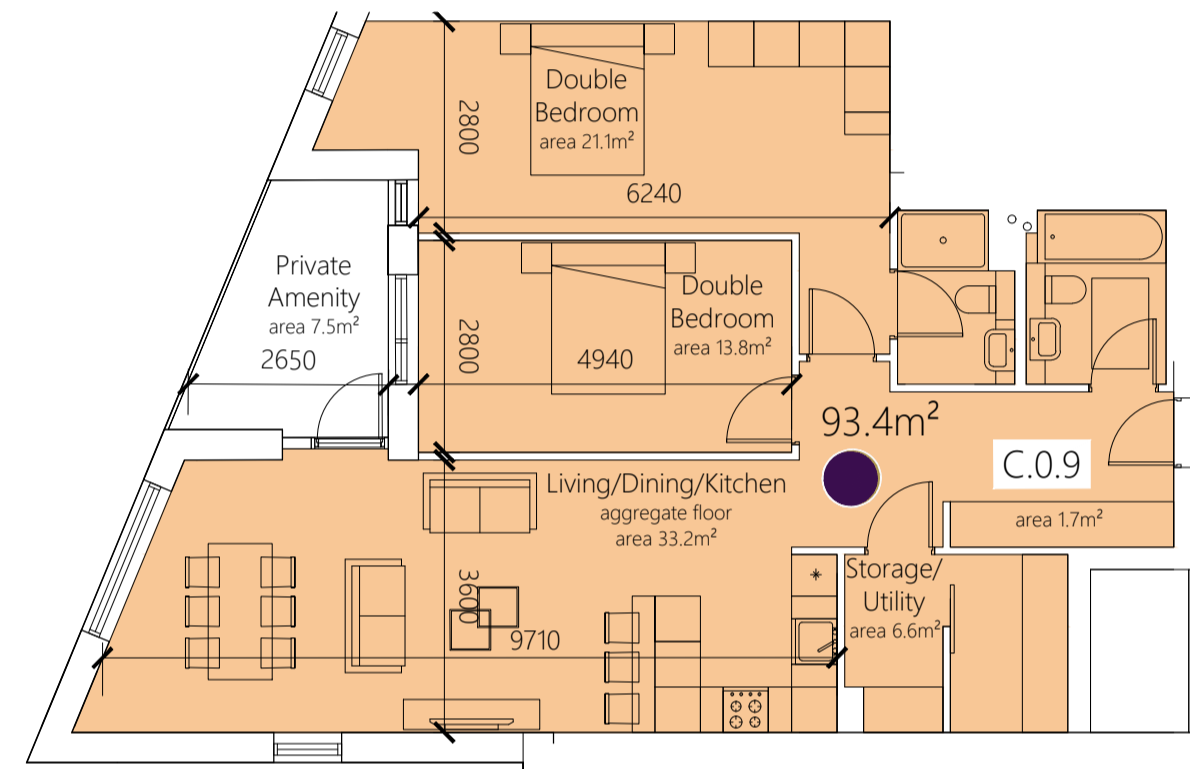


2 BED 4 PERSON i.e. C.0.9, C.1.21, C.2.33
TYPE: 2B4P P
AREA: 93.4 m²

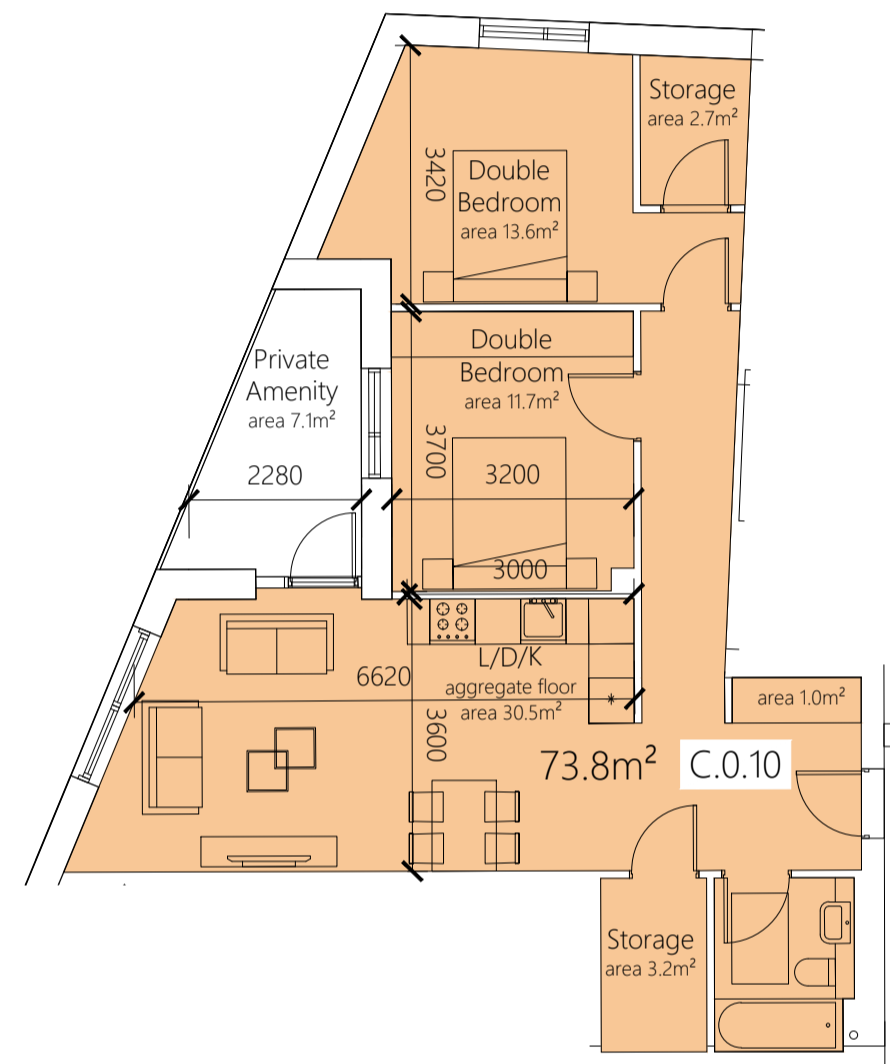


2 BED 4 PERSON i.e. C.0.10, C.1.22, C.2.34
TYPE: 2B4P R
AREA: 73.8 m²

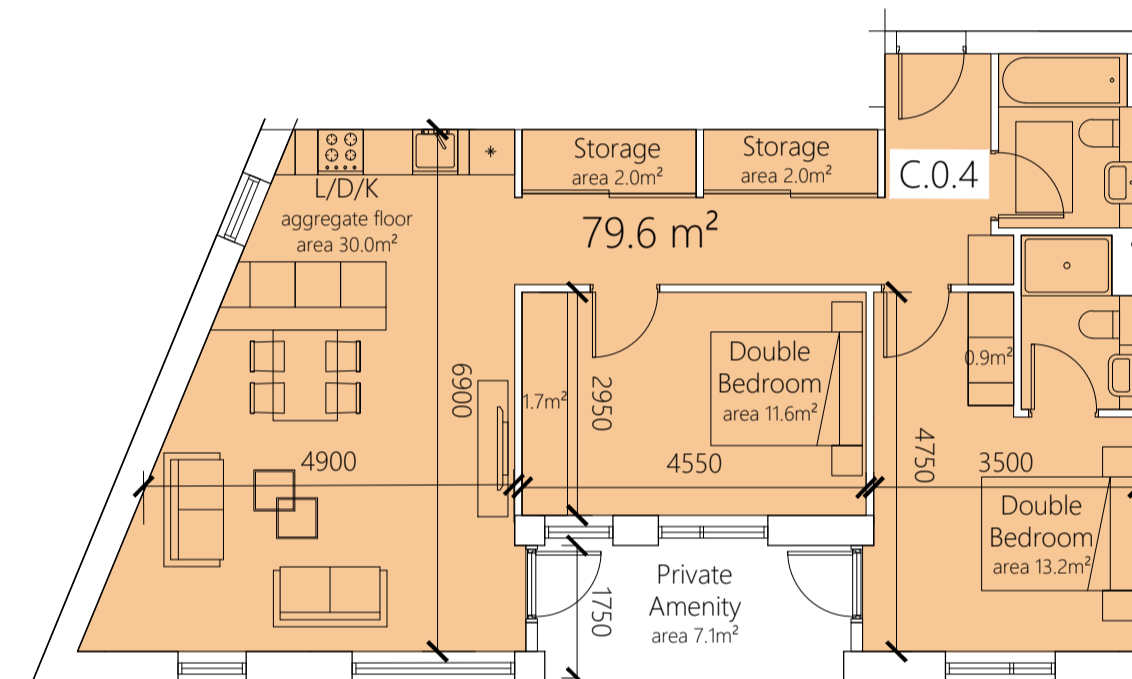


2 BED 4 PERSON i.e. C.0.4, C.1.15, C.2.27
TYPE: 2B4P S
AREA: 79.6 m²

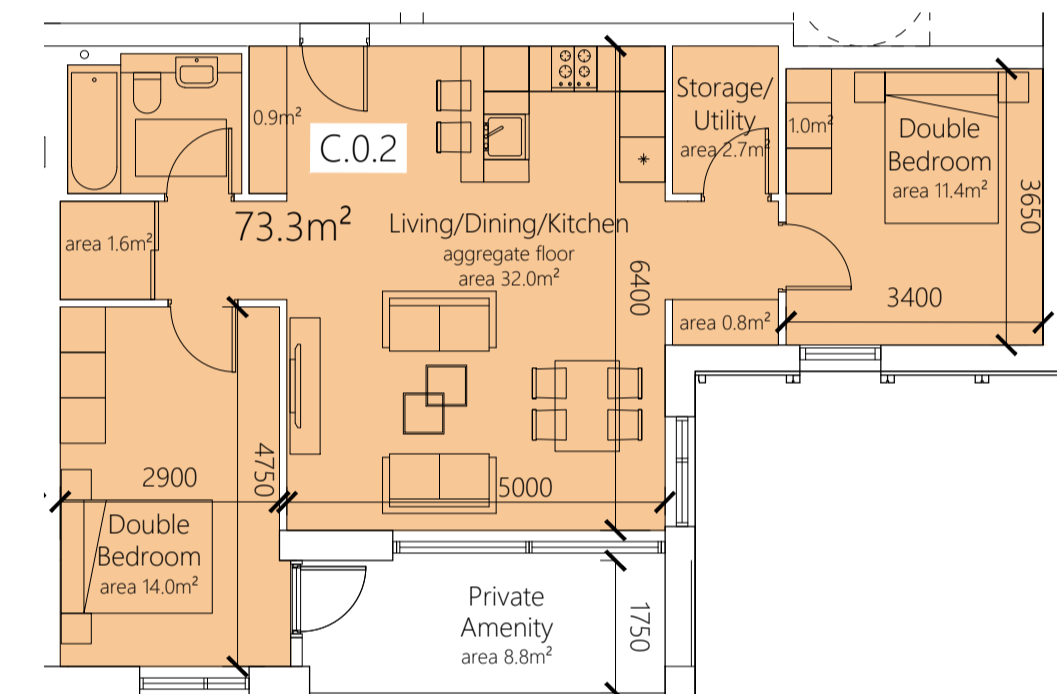


2 BED 4 PERSON i.e. C.0.2, C.1.13, C.2.25
TYPE: 2B4P T
AREA: 73.3 m²

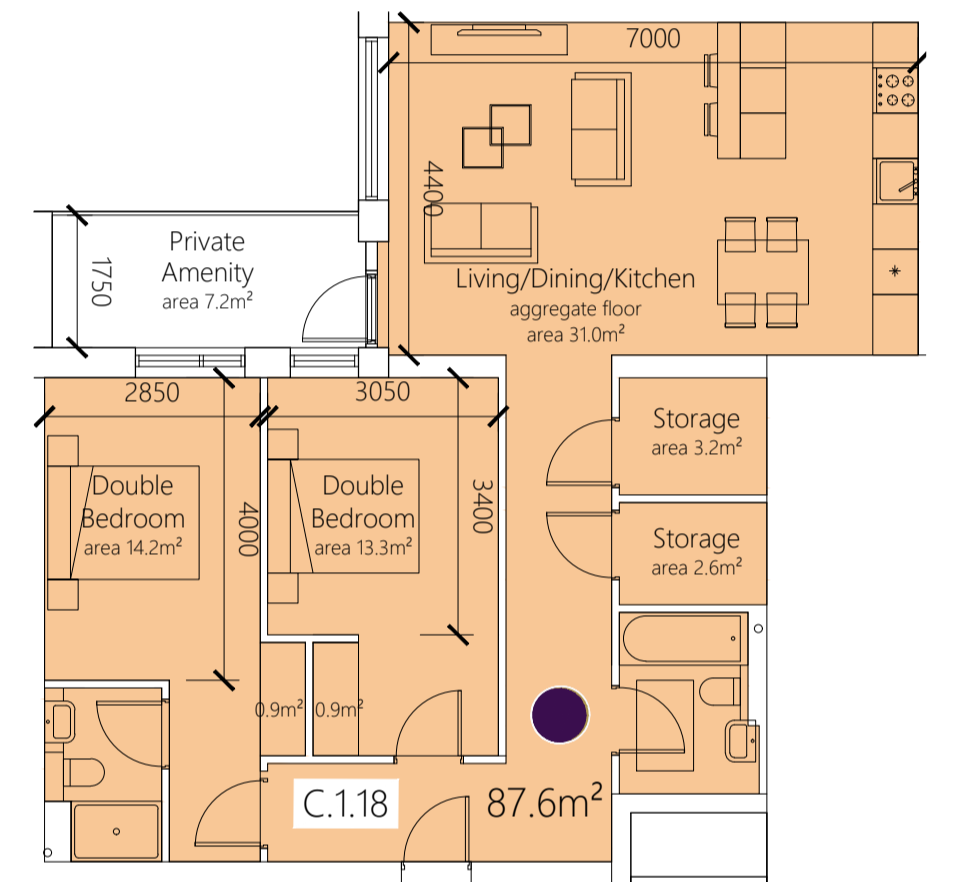

2 BED 4 PERSON i.e. C.1.18, C.2.30
TYPE: 2B4P U
AREA: 87.6 m²

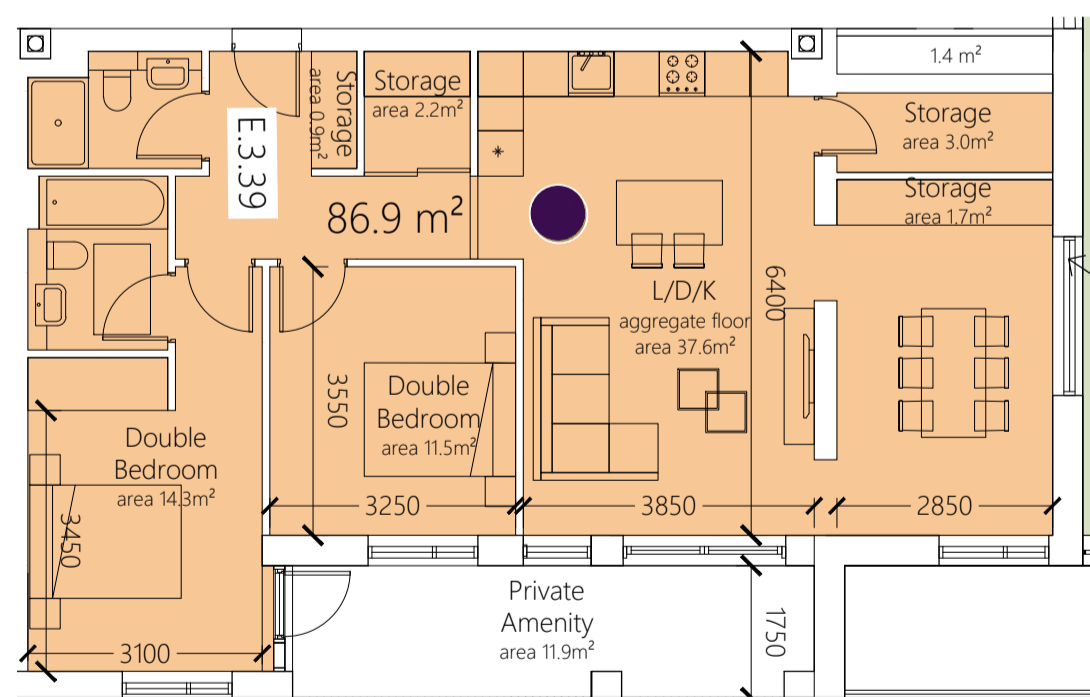


2 BED 4 PERSON i.e. E.3.39,
TYPE: 2B4P V
AREA: 86.9 m²

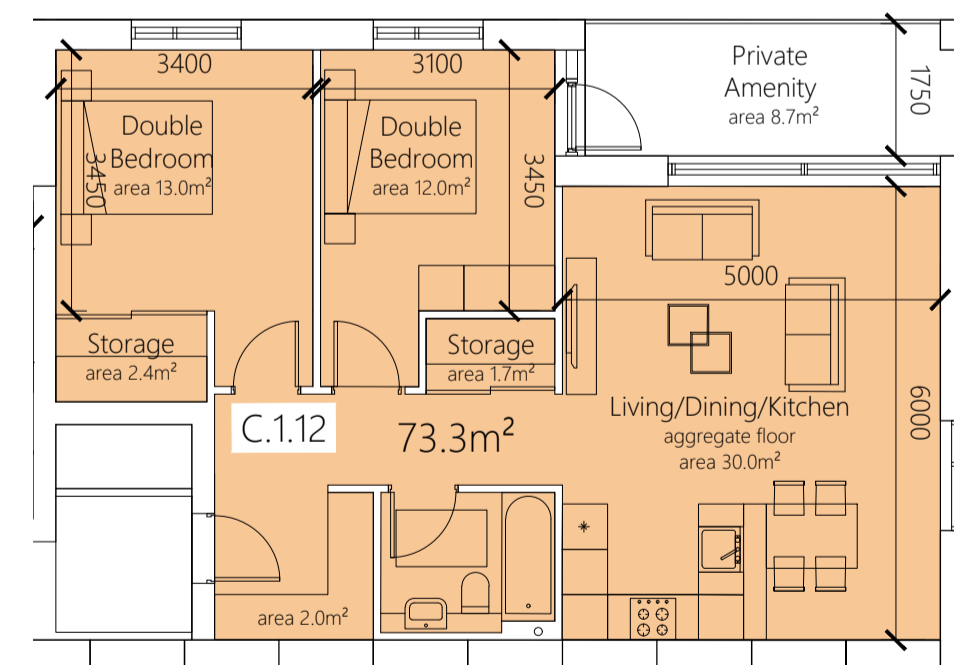


2 BED 4 PERSON i.e. C.1.12, C.2.24
TYPE: 2B4P W
AREA: 73.3 m²



2 BED 4 PERSON i.e. D.1.20,
TYPE: 2B4P X
AREA: 85.8 m²

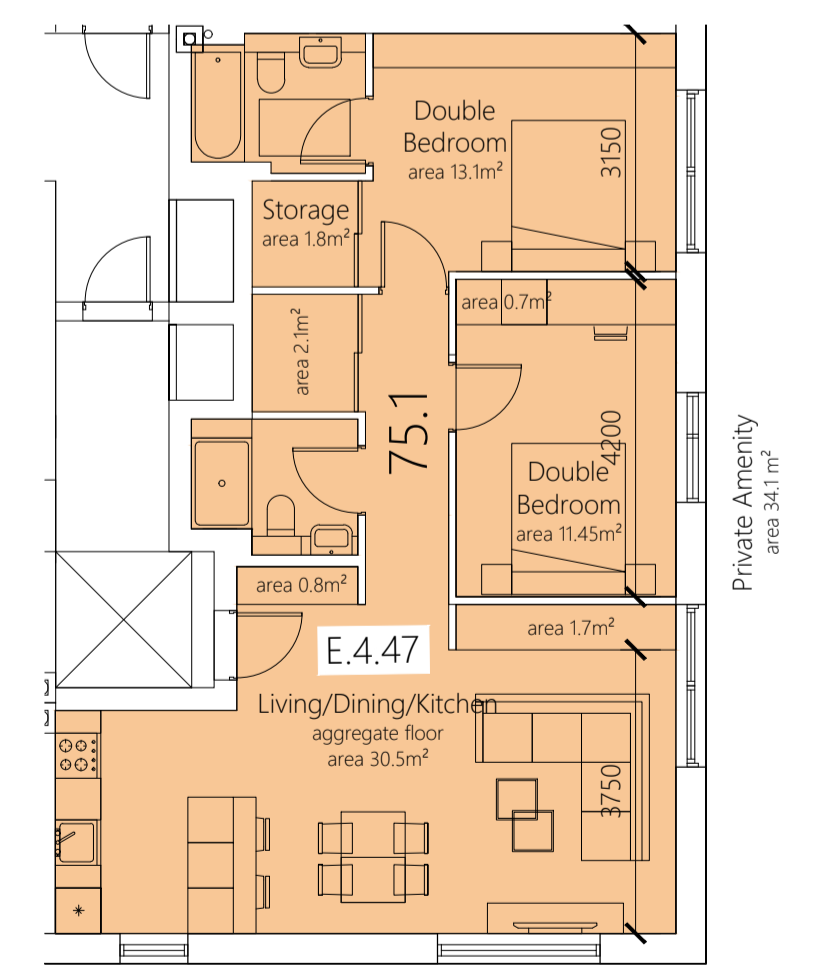

2 BED 4 PERSON i.e. E.4.47,
TYPE: 2B4P Y
AREA: 75.1 m²

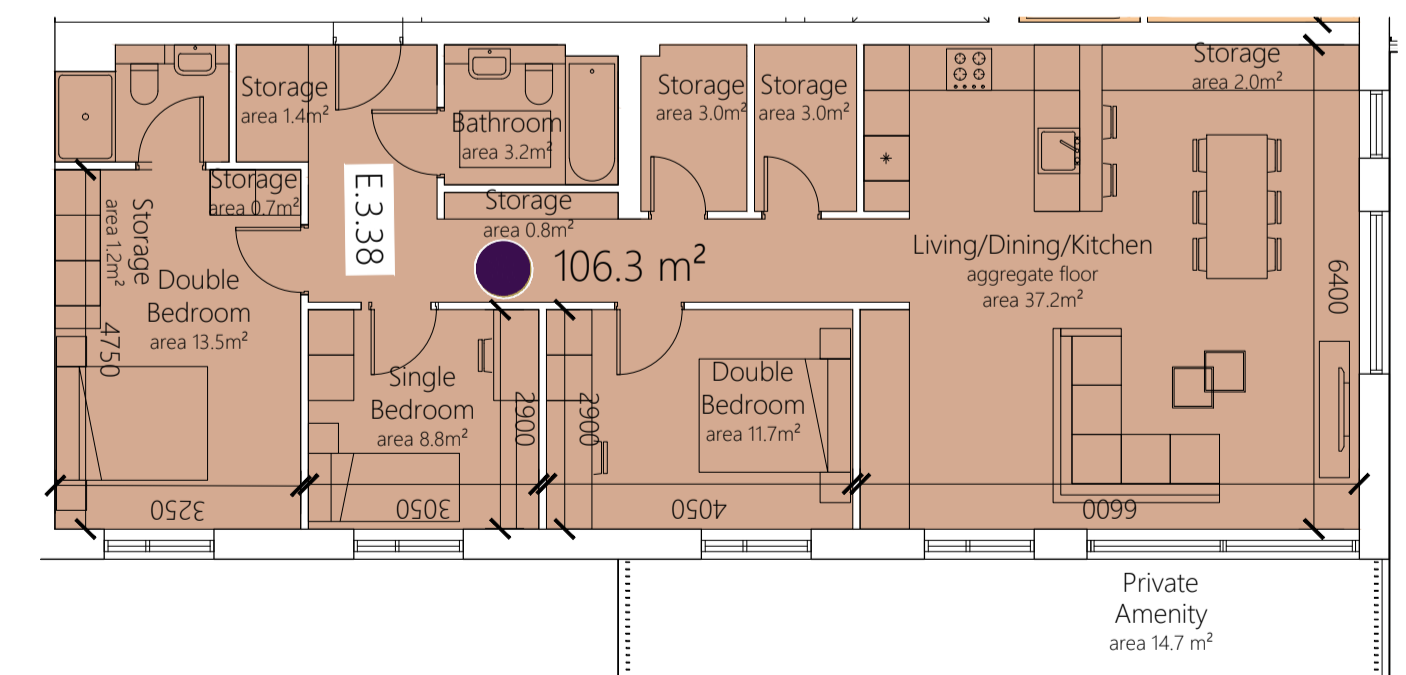


3 BED 5 PERSON i.e. E.3.38,
TYPE: 3B5P Z
AREA: 106.3 m²

LEGEND

- 1 BEDROOM 2 PERSON APARTMENT 1B2P
- 2 BEDROOM 3 PERSON APARTMENT 2B3P
- 2 BEDROOMS 4 PERSON APARTMENT 2B4P
- 3 BEDROOMS 5 PERSON APARTMENT 3B5P

APARTMENT AREA 10% OVER MIN. REQUIRED AREA

EXAMPLE:

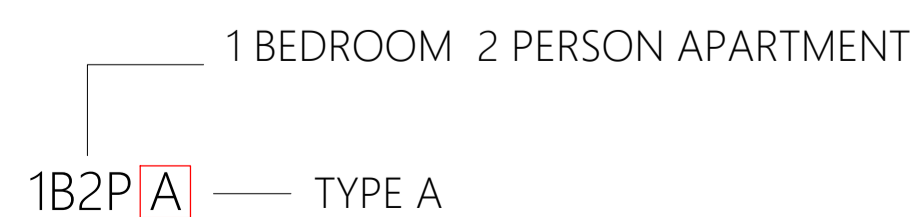

F.F.L. AND ORIENTATION VARY ACROSS UNITS AND REFER TO FLOOR PLANS FOR SPECIFIC INFO