


BIM QUALITY SHEET NO.: PIM-JBB-00-XX-TP-Z-0003

© Copyright
This drawing and any design hereon is the copyright of the
Consultants and must not be reproduced without their written
consent.

All drawings remain the property of the Consultants.

LEGEND:

- Catchment Area
- Green Roof
- Permeable Paving
- Bioretention Area
- Tree Pit

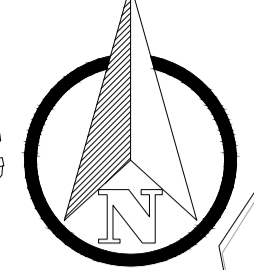

Rev.	Suit.	Description	Drawn	Chkd	Date
P02	S3	Issued for Planning	DOB	TF	21.02.22
P01	S3	Issued for Tripartite Meeting	DOB	TF	30.07.21

Client
Estuary View Enterprises 2020 Ltd.

Clients Representative:



3 Eastgate Road, Eastgate tel +353 21 475 7800
Business Park, Little Island, web www.jbbarry.ie
Co. Cork, Ireland email cork@jbbarry.ie

Project
BESSBOROUGH SHD DEVELOPMENT

Drawing Title
PROPOSED SuDS LAYOUT

Drawn by:	DOB	Date:	16.07.21
Checked by:	RS	Date:	28.07.21
Approved by:	TF	Date:	28.07.21
Internal Project REF:	JBB: 21207		
Scales:	1:500 @ A1, 1:1000 @ A3		
Stage:	PLANNING		

Drawing No.	Revision	Suitability Code
21207-JBB-PH2-XX-DR-C-04005	P02	S3

File Name: \\cork03\Projects\Barry's Project Files\21207 - Bessborough SHD Development\00_WIP\DWG\21207-JBB-PH2-XX-DR-C-04005_Proposed_SuDS_Layout.dwg