


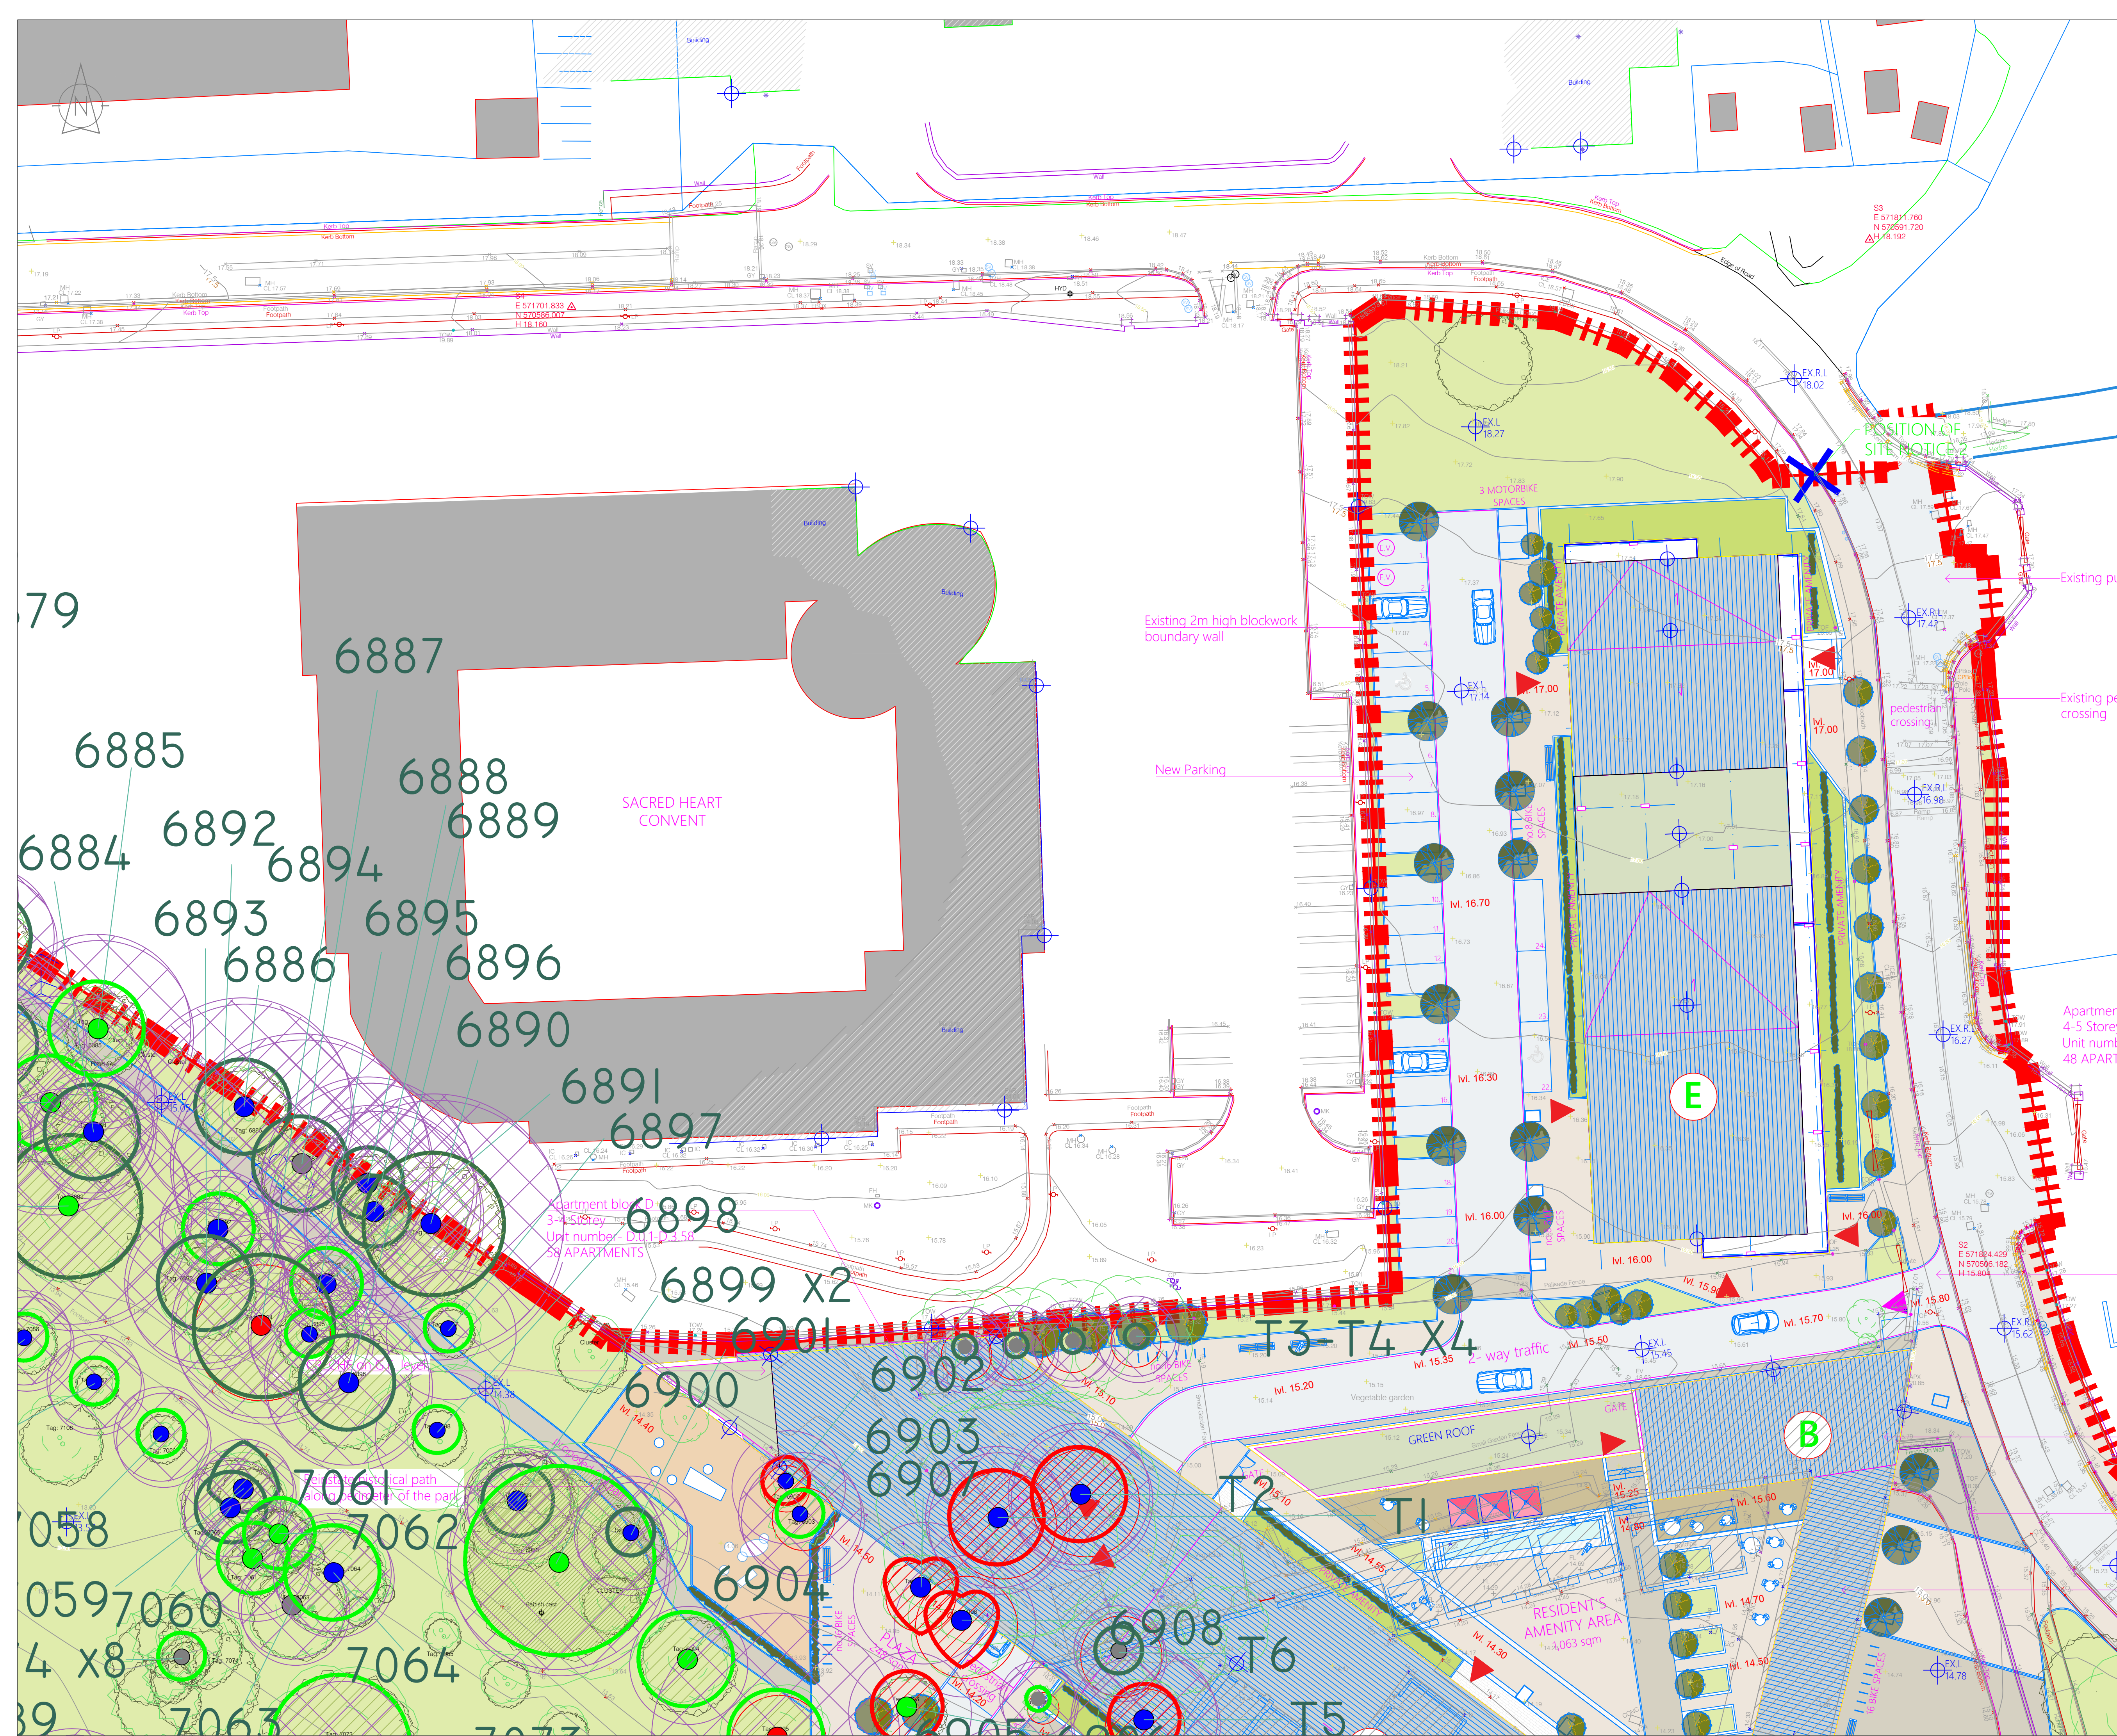

Rev.	Date	Description
A		

Legend:

Category (A, A1, A2, A3)

Those of high quality and value: in such a condition as to be able to make a substantial contribution (a minimum of 40 years)

Category (C, C1, C2, C3)

Those of low quality and value: those in such a condition that any existing value would be lost within 10 years and which should, in the current context, be removed for reason of sound agroecological management

Category (B, B1, B2, B3)

Those of moderate quality and value: those in such a condition as to make a significant contribution (a minimum of 20 years)

Category (U)

Those in such condition that any existing value would be lost within 10 years and which should, in the current context, be removed for reason of sound agroecological management

AGE GROUPINGS

Y = YOUNG
MA = MIDDLE AGE
M = MATURE
OM = OVER MATURE
V = VETERAN

1 EXISTING TREE CANOPY BASED ON DIMENSIONS GATHERED ON SITE IN 4 DIRECTIONS, NORTH, SOUTH, EAST AND WEST

2 ROOT PROTECTION ZONE BASED ON 12 TIMES THE (DBH) AT CHEST HEIGHT

3 TREE TAG NUMBER

4 TREE TO BE RETAINED

5 TREE TO BE REMOVED

6 TREE CATEGORY BASED ON BS:5837 2012 CRITERIA

7 DECIDUOUS TREE CANOPY

8 EVERGREEN TREE CANOPY

01 TABLES BS 5837-2012

Key

LOCATIONS OF FENCING TO FORM MINIMUM TREE ROOT PROTECTION AREAS

SITE BOUNDARY

Client:

Estuary View Enterprises 2020 Ltd

Project:

BESSBOROUGH Phase 2 'The Farm' Development

Drawing Title:

Tree Protection Plan

Drawn By:	Checked By:	Date:	Scale:
JL/TC	MG	27/02/22	1:250@A1

Dwg. No.	CAD File:	Rev.
2 of 8	BBR_TS_001_Rev_02_22.dwg	C02

Arbor Care
Unit 1a
Crossagalla Enterprise Centre
Ballysimon Road
Limerick
Ireland

Phone: +353 (0)863082808
Fax: +353 (0)61400321
Email: info@arborcare.ie
Web: www.arborcare.ie