1 BUILDING D: NORTH ELEVATION D1 SCALE 1:200



3 BUILDING D: WEST ELEVATION D3

Materials Key

1a. White self-cleaning render finish - final specification, colour and sample to be agreed prior to commencement.

1b. Natural grey self-cleaning render finish - final specification, colour and sample to be agreed prior to commencement.

2a. Brick type 1 - light grey engineering brick finish brick mix with bright pointing. - final specification, colour and sample to be agreed prior to commencement 2b. Brick type 2 - red natural brick with bright pointing. - final specification, colour and sample to be agreed prior to commencement.


2c. Brick type 3 - dark grey engineering brick with bright pointing. - final specification, colour and sample to be agreed prior to commencement.

3a. Curtain wall system with profile detail -tone 1. - final specification, colour and sample to be agreed prior to commencement.

3b. Spandrel panel - tone 2. - final specification, colour and sample to be agreed prior to commencement.

4a. Dark grey Powder coated aluminium panel system. - final specification, colour and sample to be agreed prior to commencement.

4b. Maroon coloured Powda 5a. Glazing system with pow 5b. Brick coloured concrete 6a. Painted galvanised steel 6b. Glass guard railing - fina 7. Dark grey metal horizonta 8. Vertical Timber cladding -

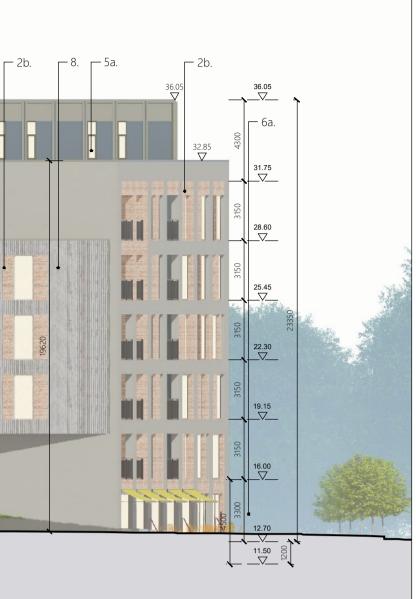



2 BUILDING D: EAST ELEVATION D2 SCALE 1:200




1:200 A1

4 BUILDING D: SOUTH ELEVATION D4

4b. Maroon coloured Powder coated aluminium panel system. - final specification, colour and sample to be agreed prior to commencement.

- 5a. Glazing system with powder-coated aluminium profile frames. final specification, colour and sample to be agreed prior to commencement.
- 5b. Brick coloured concrete feature proud sill detail. final specification, colour and sample to be agreed prior to commencement.
- 6a. Painted galvanised steel railing. final specification, colour and sample to be agreed prior to commencement.
- 6b. Glass guard railing final specification, colour and sample to be agreed prior to commencement.
- 7. Dark grey metal horizontal louvre system. final specification, colour and sample to be agreed prior to commencement.
- 8. Vertical Timber cladding -untreated western red cedar or similar. final specification and sample to be agreed prior to commencement.
- 9. Standing seam dark zinc rolled metal roof system final specification, colour and sample to be agreed prior to commencement.

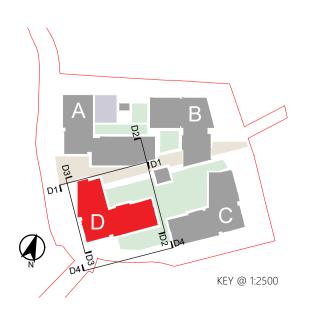

BUILDING D ELEVATIONS SHipseybarg Diage makers PROJECT: THE MEADOWS-BESSBOROUGH DRAWING DESCRIPTION: BUILDING D ELEVATIONS CLIENT: ESTUARY VIEW-ENTERPRISES LTD SCALE: 1:200 @ A1 DATE: 06.2021 OVERSEEN BY: MD APPROVED BY: GB DRAWING NO.: SB-2020-106-403

eland t : + 353 (0)21 23988 55 f : + 353 (0)21 23988 27 e info@shipseybarry.com www.shipseybarry.com 🔘 COPYRIGHT of SHIPSEY BARRY Ltd. This drawing or design may not be reproduced without express written p