

ASPECT RATIO



0 GROUND FLOOR PLAN
SCALE NTS



1 FIRST FLOOR PLAN
SCALE NTS



2 SECOND FLOOR PLAN
SCALE NTS




3 THIRD FLOOR PLAN
SCALE NTS




4 FOURTH FLOOR PLAN
SCALE NTS




5 FIFTH FLOOR PLAN
SCALE NTS

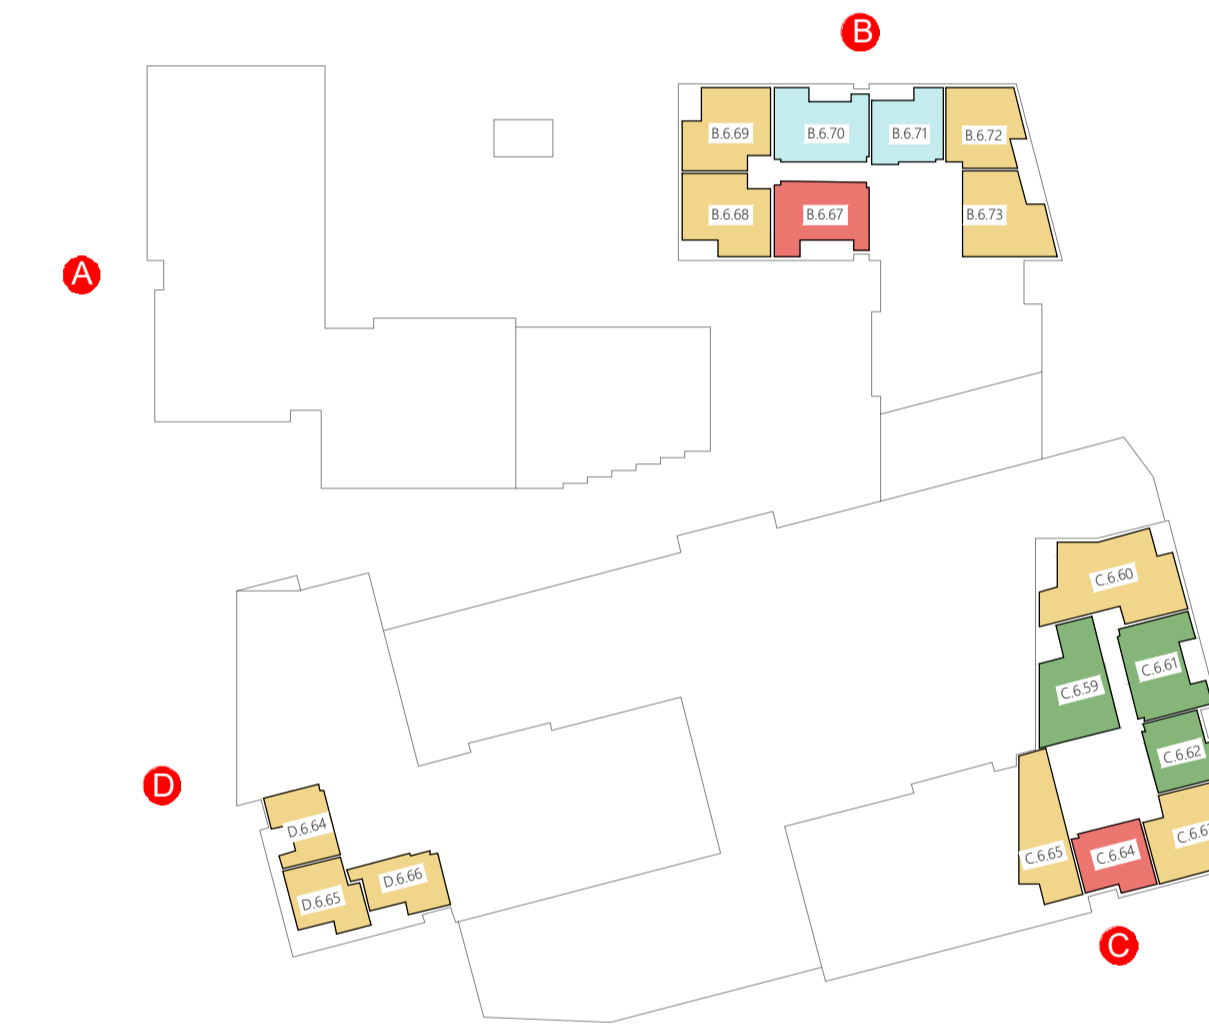


6 SIXTH FLOOR PLAN
SCALE NTS

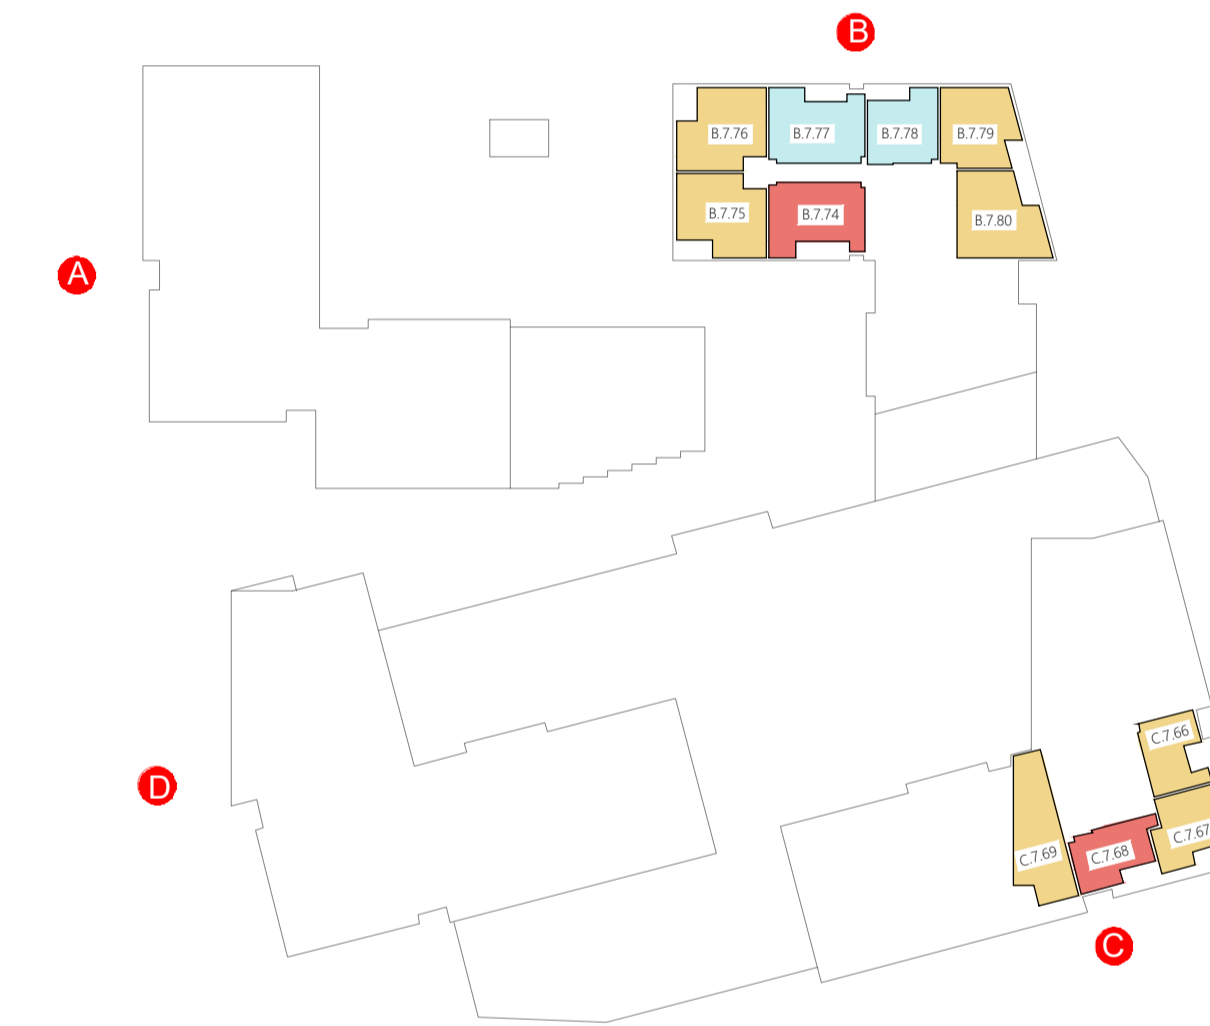


7 SEVENTH FLOOR PLAN
SCALE NTS

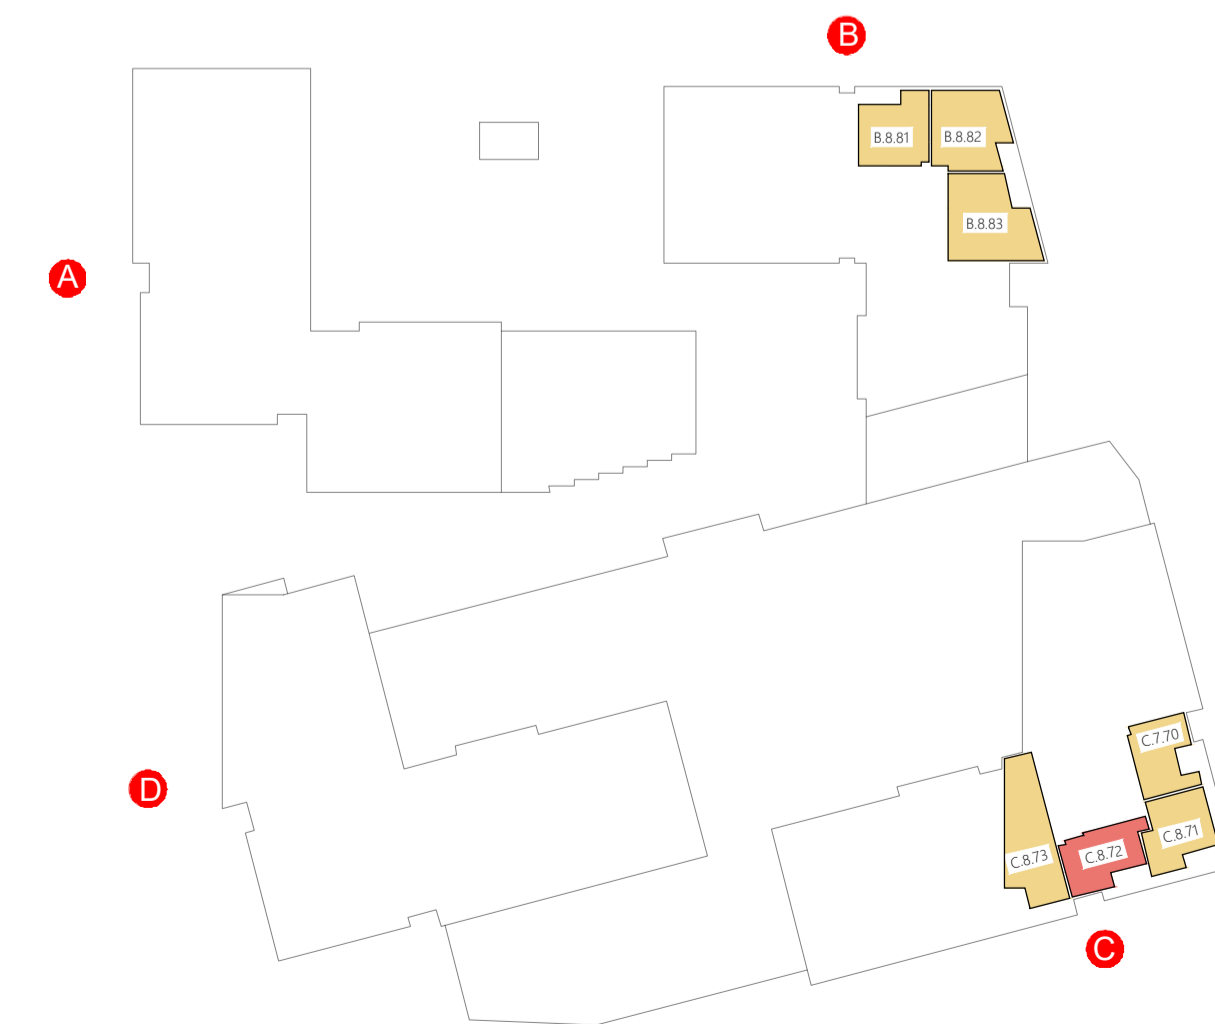

8 EIGHTH FLOOR PLAN
SCALE NTS

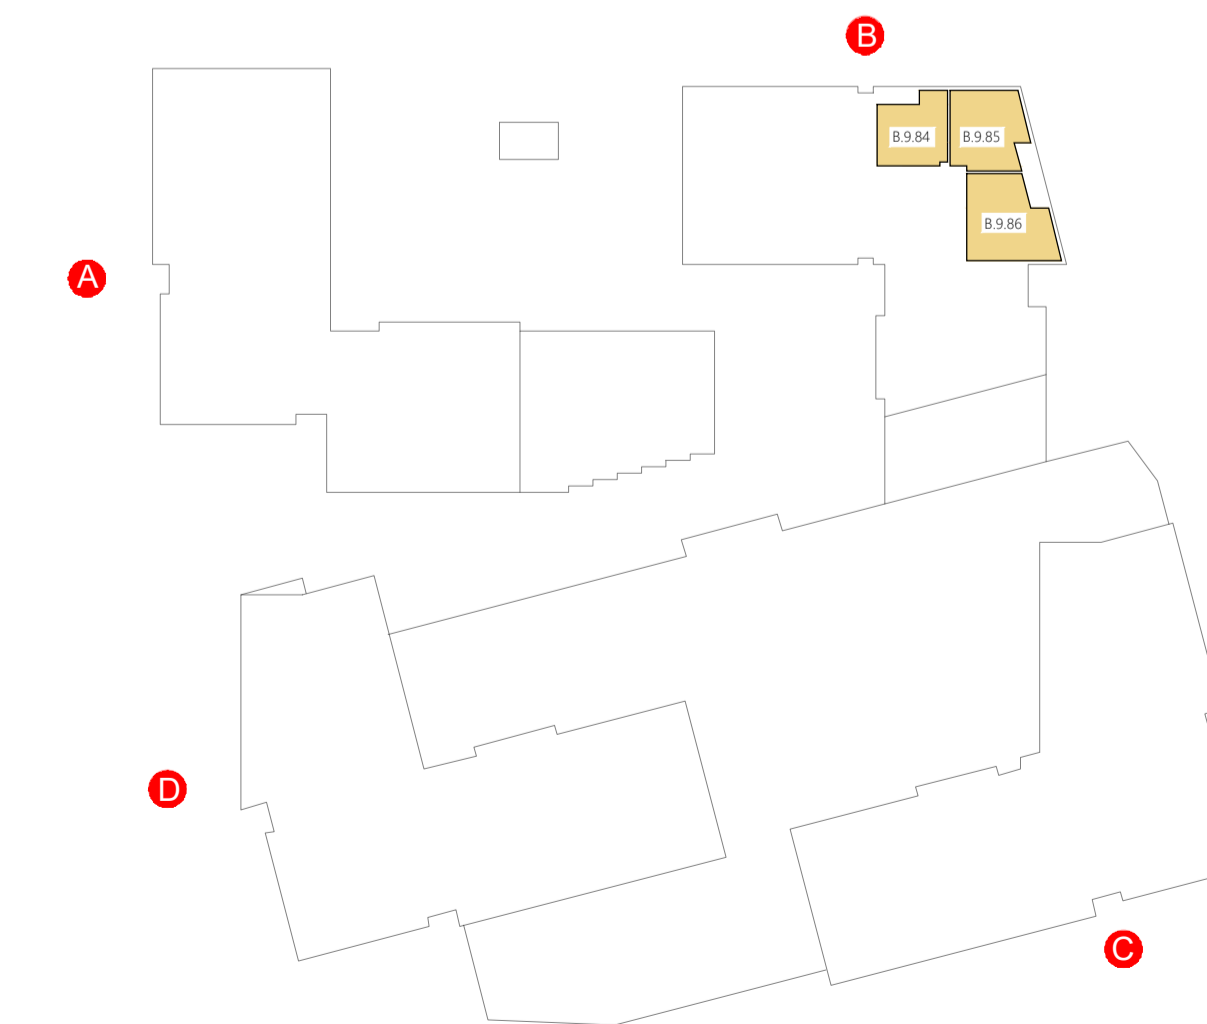

9 NINTH FLOOR PLAN
SCALE NTS

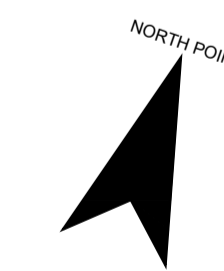

THE MEADOWS-BESSBOROUGH

280 APARTMENTS

	NO.	%
STUDIO AP.	6	2.1 %
1 BEDROOM AP.	112	40.0 %
2 BEDROOM AP. 4P	150	53.6 %
3 BEDROOMS AP.	12	4.3%
TOTAL NO.	280	100 %

ASPECT	TOTAL NO.	%
DUAL	121	43.2
SOUTH	47	16.8
EAST/WEST	73	26.1
NORTH (OVER AMENITY/ LANDSCAPE)	39	13.9
	280	100%

LEGEND

- DUAL ASPECT
- SOUTH ASPECT
- EAST/WEST ASPECT
- NORTH ASPECT (OVER AMENITY/LANDSCAPE)

280 UNITS NTS A1