


**Sectors 6a & 6b Car Parking**  
1 1 : 200

SECTORS 42 & 43 PARKING SCHEDULE.		
Storage Rooms	Disabled parking spaces:	Total Carparking Spaces Provided
152	10no spaces	190
1045.2sq.m		

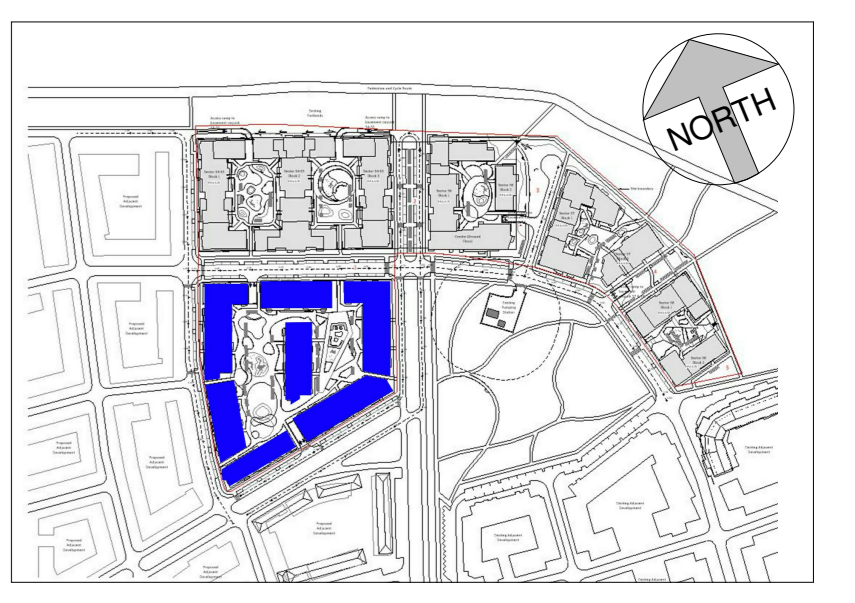

Schema 1 Legend

<span style="display:inline-block; width:10px; height:10px; background-color:lightblue; border:1px solid black;"></span> Circulation
<span style="display:inline-block; width:10px; height:10px; background-color:grey; border:1px solid black;"></span> Service Core
<span style="display:inline-block; width:10px; height:10px; background-color:lightcyan; border:1px solid black;"></span> Storage
<span style="display:inline-block; width:10px; height:10px; background-color:yellow; border:1px solid black;"></span> Waste

Rev. No.	Date	By	Description
P01	15-12-21		Issue for Planning
P02	19-01-22		Issue for Planning
P03	04-04-22		Issue for Planning

STATUS SUITABILITY CODES	NOTES:
S0   Work in progress	
S1   Shared - for Co-ordination	
S2   Shared - for Information	
S3   Shared - for Review & Comment	
S4   Shared - for Stage Approval	
S5   Shared - for Project Information Model	
S7   Shared - for Asset Information Model	
D1   Suitable for Contracting	
D2   Suitable for Tender	
D3   Suitable for Contractor Design	
D4   Suitable for Procurement	
A1   Published - Approved & Accepted Complete	
A2   Published - Partially signed off with comments	
A3   Published - Construction Record	

**CCH ARCHITECTS**  
 Architects - Interior Designers - Planners  
 Luskenny House, Dublin Road, Kilkenny R95 W34  
 Tel +353 (0)56 776 1591  
 E-Mail: info@cch-architects.com

NOTE: All dimensions to be checked on site. Do not scale this drawing. Use figured dimensions only. To be read in conjunction with all other relevant project drawings and documents including drawings and documents.

CLIENT	LISMORE HOME LTD
PROJECT	GA2; RESIDENTIAL DEVELOPMENT BALDOYLE
DWG TITLE	Sectors 6a & 6b Basement Carparking Layout
stage	PLANNING
status	revision no.
P03	
project ref.	20003
Date	17/01/22
Drawn	R. WANI
Scale	1:1
@ A0	200

drawing ref.  
BALN5 -CCH-00 -ZZ -DR -A -110