




© Copyright
 This drawing and any design here on is the copyright of the
 Consultants and must not be reproduced without their written consent.
 All drawings remain the property of the Consultants.

NOTES:
 1. Figured dimensions only to be taken from this drawing.
 2. All dimensions to be checked on site.
 3. All levels are in metres O.D. and are related to Ordnance datum
 at Malin





SWEPT PATH VEHICLE DIMENSIONS

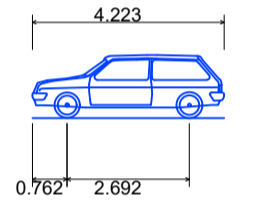

DB32 Private Car
 Overall Length: 4.223m
 Overall Width: 1.715m
 Overall Body Height: 1.392m
 Min Body Ground Clearance: 0.233m
 Max Track Width: 1.629m
 Lock-to-lock time: 4.00s
 Curb to Curb Turning Radius: 5.780m

LEGEND

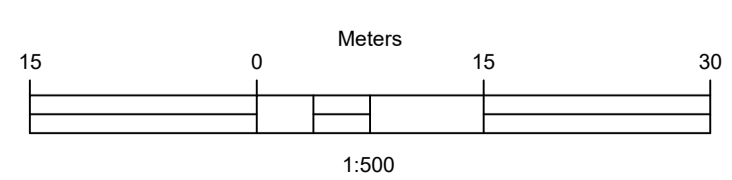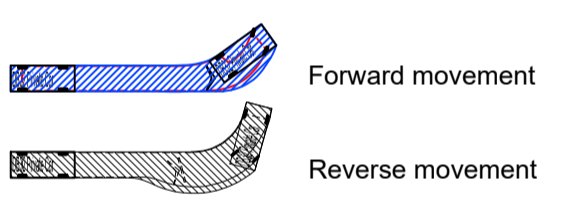

Disabled Car Parking Added to Layout	ZJ	19/01/2022	P02
Initial Issue	ZJ	14/12/2021	P01
Description:	Drawn	Date:	Rev:

Client:
LISMORE HOMES LIMITED

Project:
**RESIDENTIAL DEVELOPMENT
 BALDOYLE GA2**

Clients Representative:
**J. B. Barry and Partners Limited
 Consulting Engineers**



Classon House
 Dundrum Business Park
 Dundrum Road
 Dublin 14
 Tel: +353 1 485 1400
 email: info@jbbarry.ie
 web: www.jbbarry.ie

Drawn By:	ZJ	Date:	JANUARY 2022
Checked By:	SW	Date:	JAN 2022
Approved By:	JO'B	Date:	JAN 2022
Internal Project Ref:	20211	Stage:	PLANNING
		Suit:	S3

Drawing Title:
**BASEMENT PARKING
 VEHICLE SWEEP PATH ANALYSIS**

Scales:	1:500 @ A1
Drawing No.:	20211-JBB-00-XX-DR-C-01009
Rev:	P02