


Section E-E'
Scale 1:100

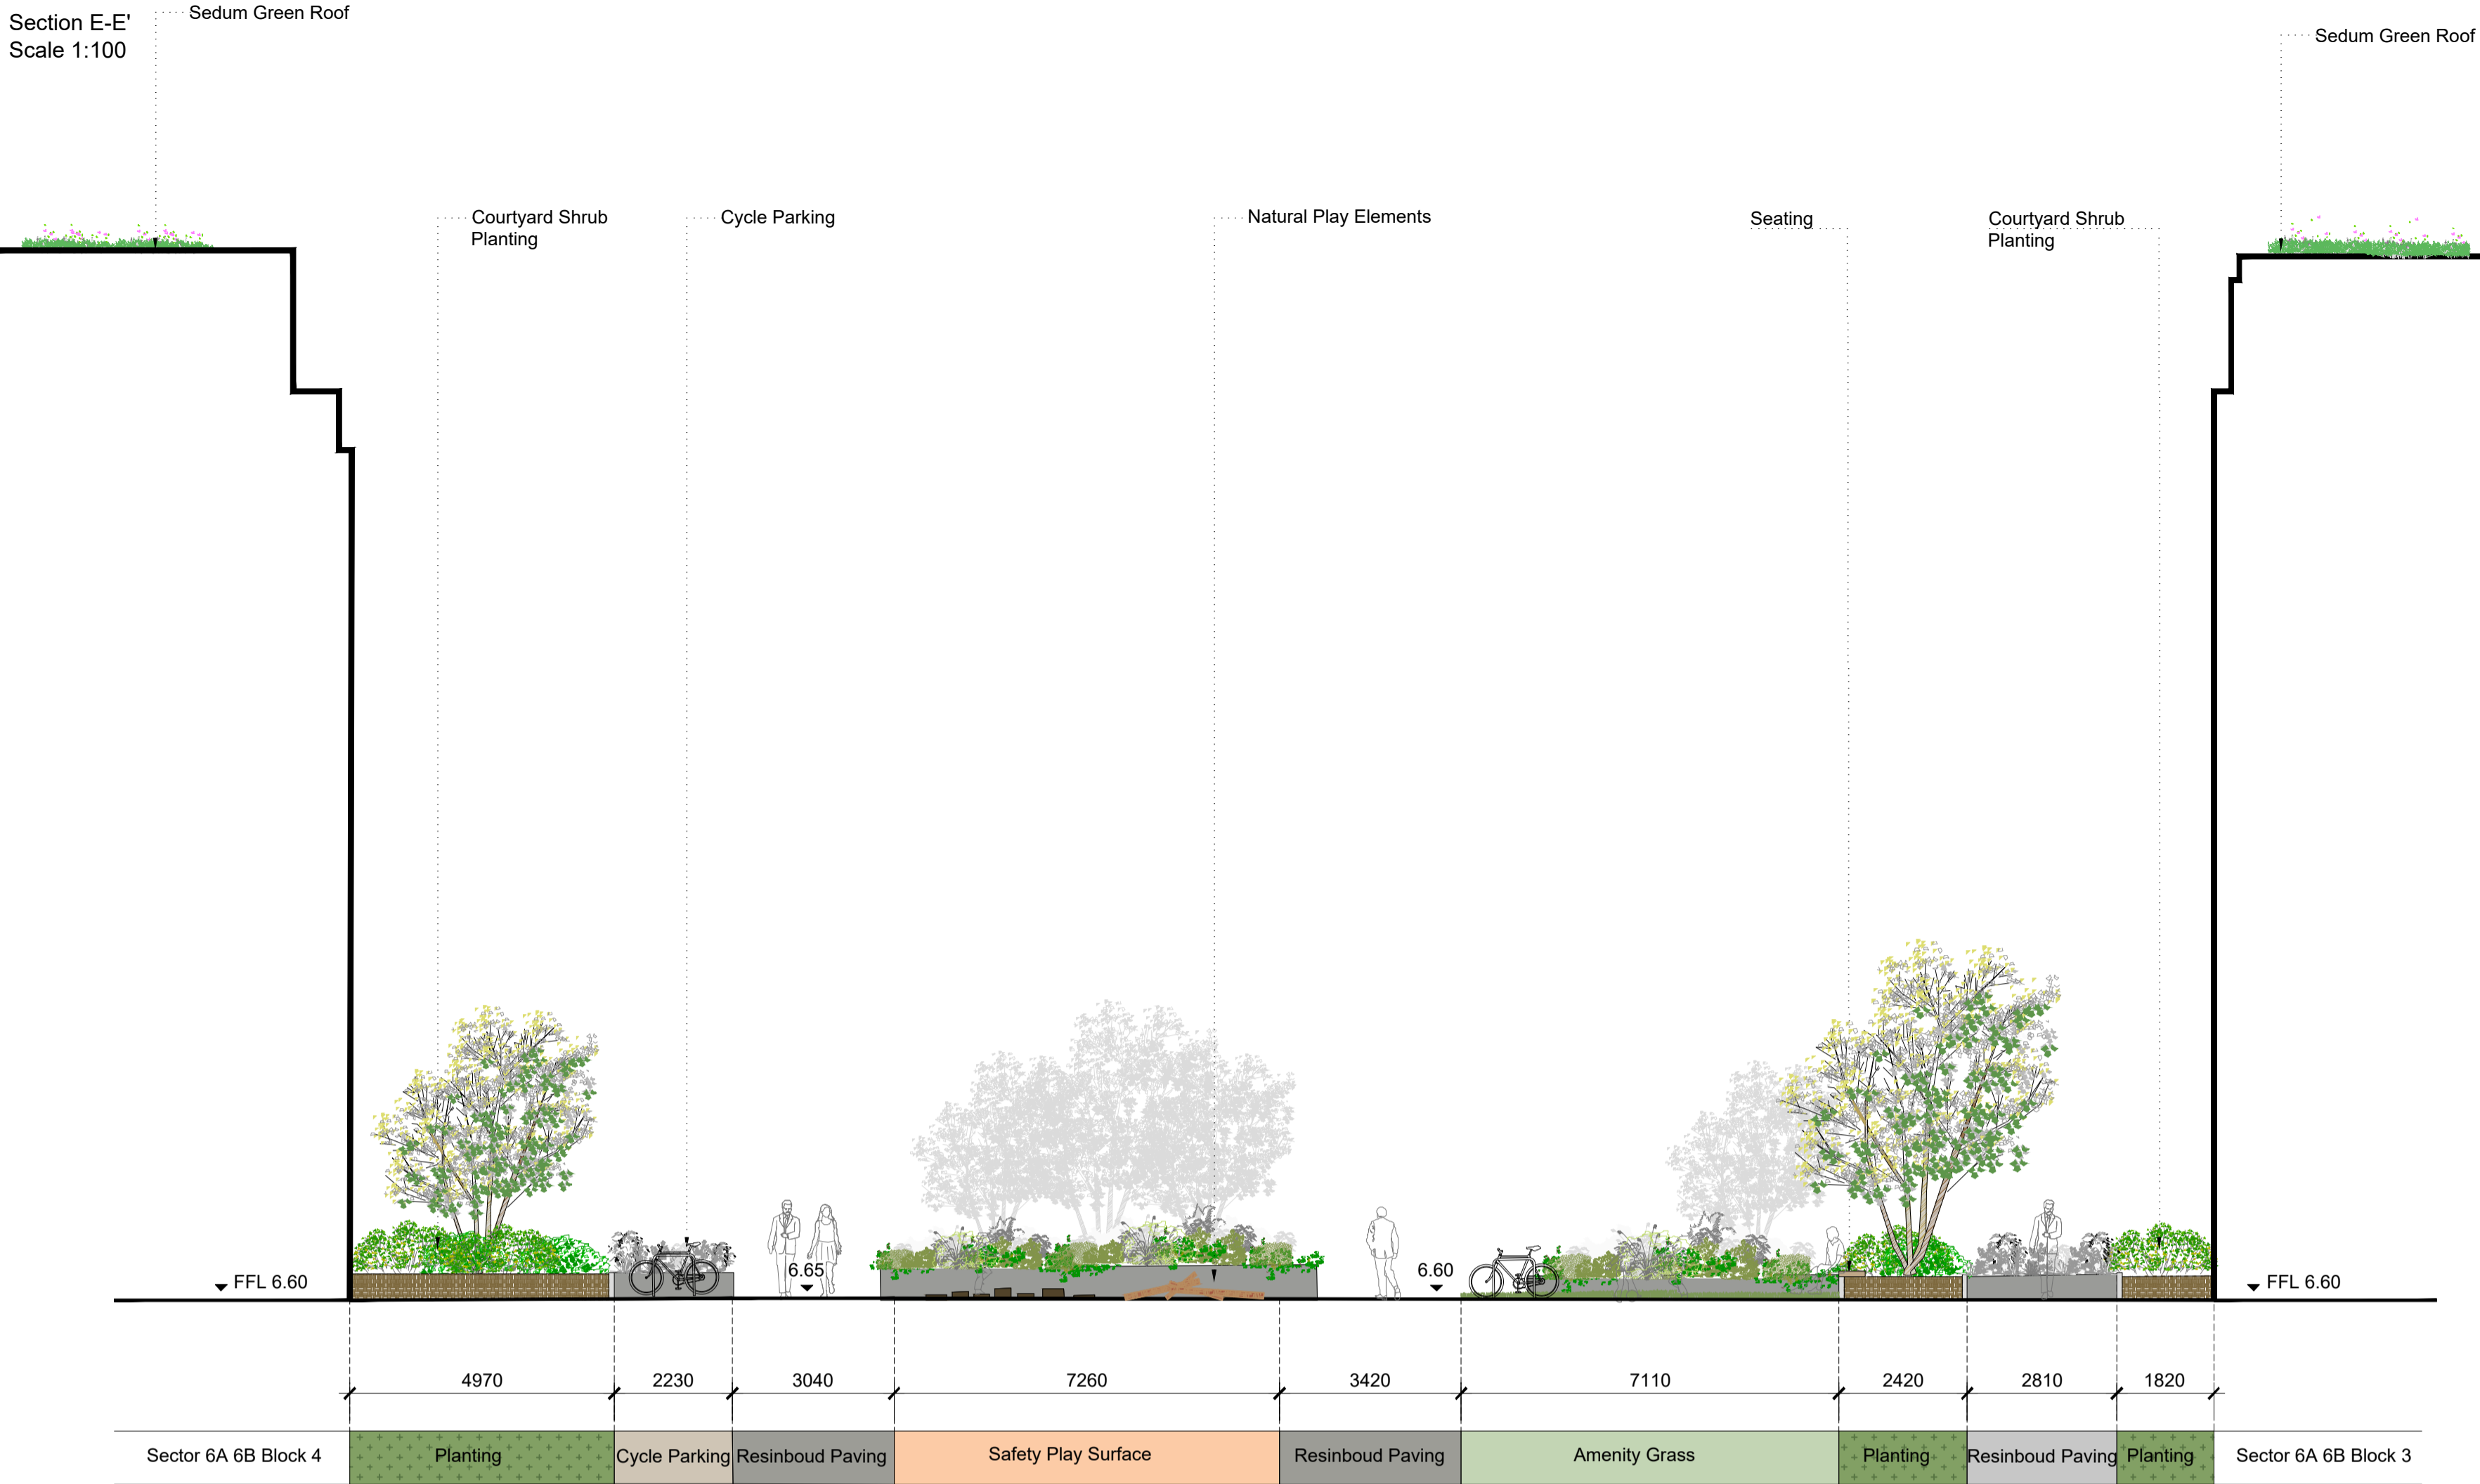


Sedum Green Roof



Key Plan Scale 1:1500

Section F-F'
Scale 1:100

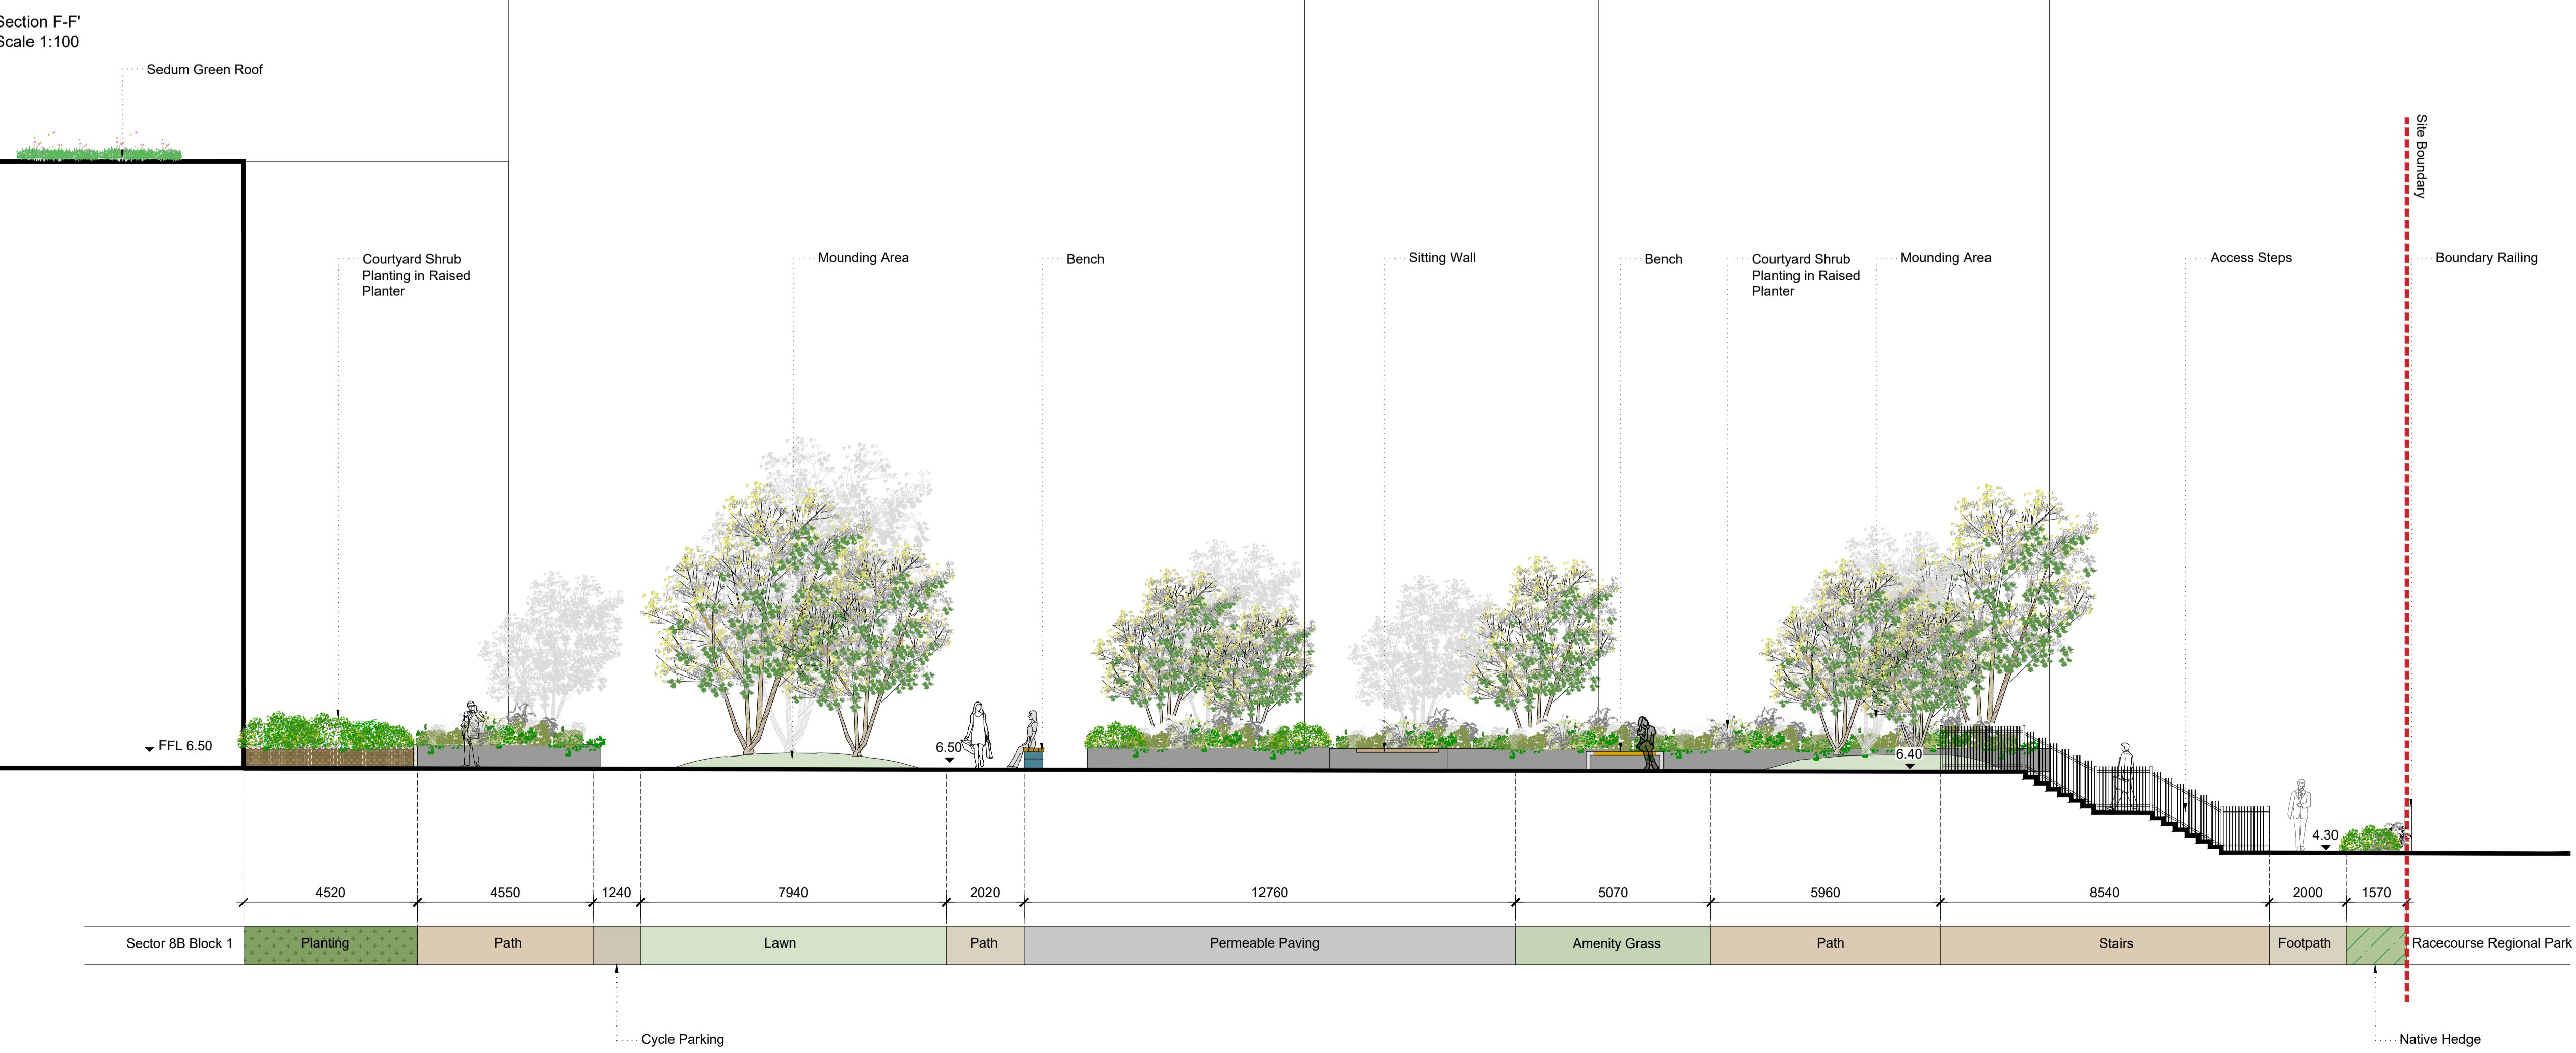

Site Boundary

Boundary Railing



1. This drawing is intended to show landscape architectural proposals only. Please refer to Architects and Engineer's drawings for relevant details of buildings, structures, roads, parking, etc.
2. The copyright of this drawing is vested with Murray & Associates. This drawing may not be copied or reproduced without written consent.
3. All materials referred to on this drawing, including plant species, are indicative and subject to change following detailed site investigation. Significant changes, if any are required, will be referred to the relevant authority for agreement.
4. This drawing is not suitable for use for construction purposes.
5. Discrepancies to be referred to Murray & Associates for clarification.

murray & associates
landscape architecture

14 The Seapoint Building, mll@murray-associates.com
44-45, Connaught Road, www.murray-associates.com
Dublin 3, D03 RFE3, +353 (0)1 854 0990

| | | | | |
|-----|----------|----------|-------|---------|
| 0 | 16/03/22 | IFP | HT | MB |
| REV | DATE | REVISION | DRAWN | CHECKED |

CLIENT
Lismore Homes Ltd.
PROJECT TITLE
GA2 Baldoyle

SHEET TITLE
Landscape Sections Sheet 2 of 2

| | |
|-------------------------------|------------------|
| SHEET NO. 1819_PL_S_02_IFP | SHEET SIZE A1 |
| SCALE 1:100 | REVISION 0 |
| STAGE Planning | DATE 16/03/22 |