
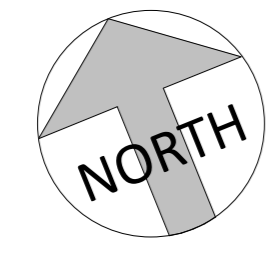


SITE AREA: Approx. 6.1ha.

LEGEND:

- Site Boundary
- Phase 1
- Phase 2
- Phase 3
- Phase 4
- Phase 5

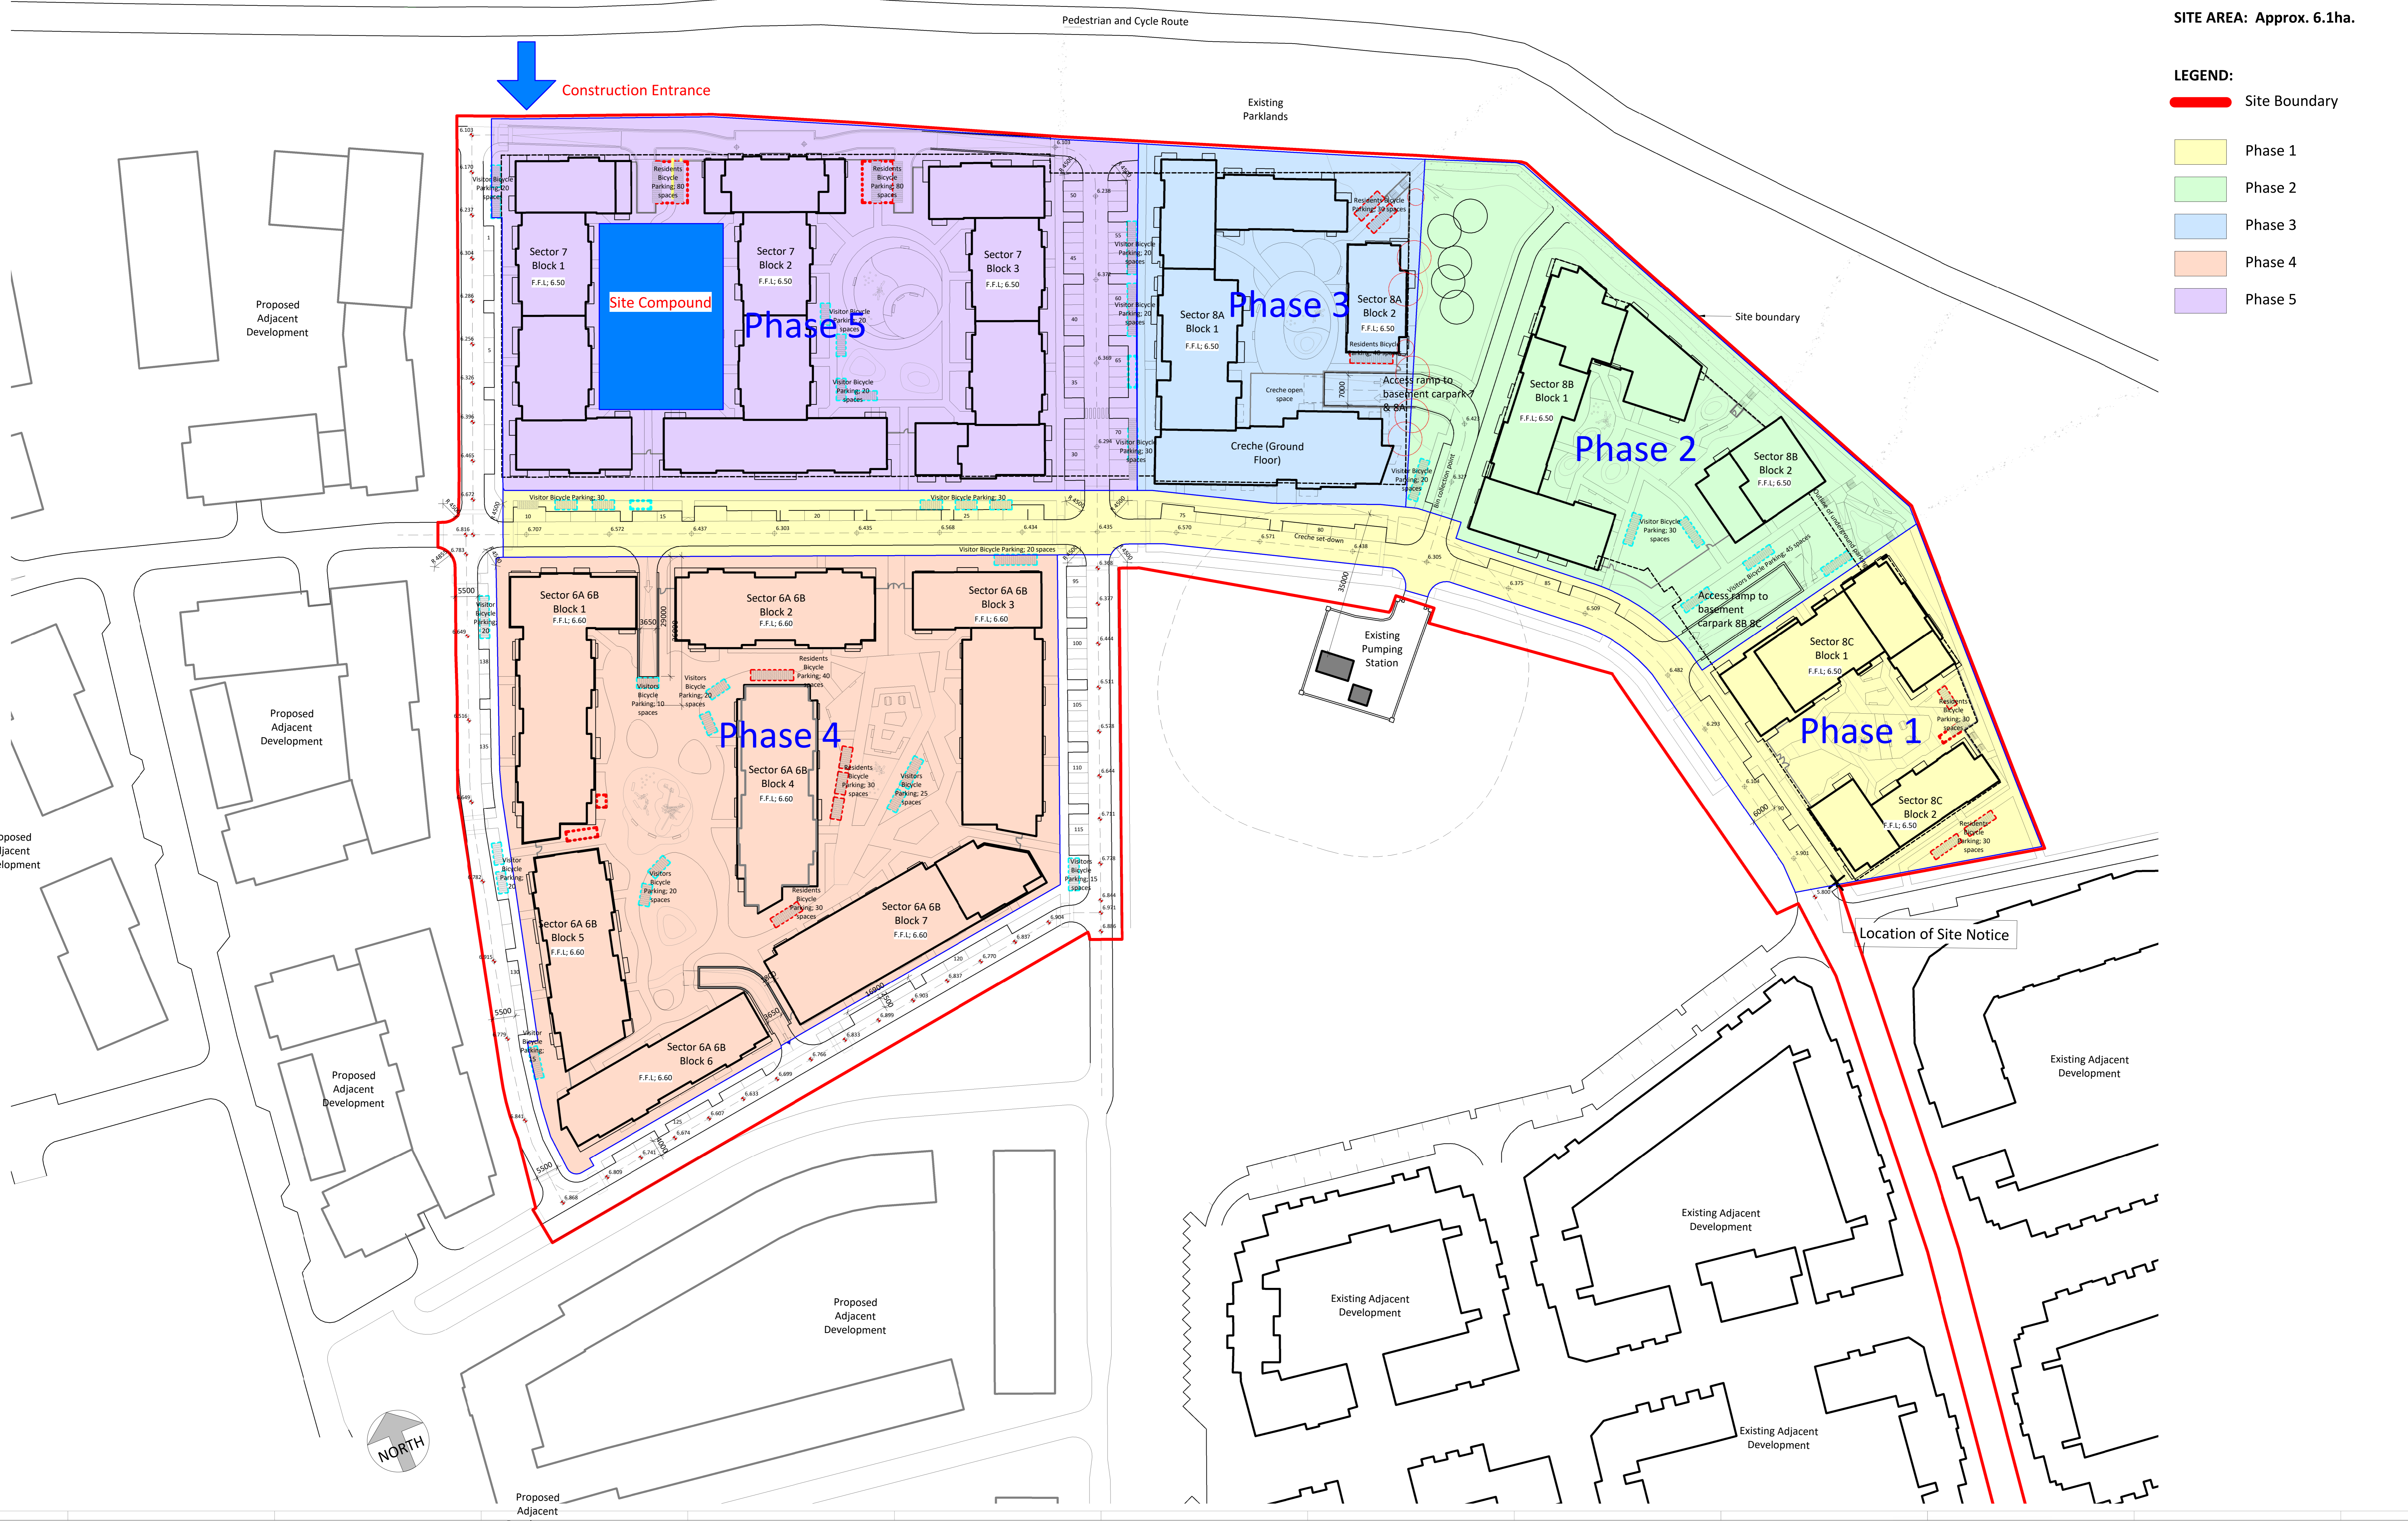

Rev. No.	Date	By	Description
P1	17-12-21		Issued for Planning
P2	10-02-22		Issued for Planning

STATUS/SUITABILITY CODES	NOTES
S0	Work in progress
S1	Shared - for Co-ordination
S2	Shared - for Information
S3	Shared - for Review & Comment
S4	Shared - for Stage Approval
S5	Shared - for Project Information Model
S7	Shared - for Asset Information Model
T01	Suitable for Costing
D1	Suitable for Tender
D3	Suitable for Contractor Design
D01	Suitable for Procurement
A1	Published - Approved & Accepted Complete
A2	Published - Partially agreed off with comments
A3	Published - Construction Record

stage	status	revision no.	date	drawn	scale	dwg title
PLANNING	P2		17/12/21	R/IVAN	1:1	Site Phasing Drawing
				AO	500	

CCH ARCHITECTS
ARCHITECTS • PLANNERS • ENGINEERS • PHOTOGRAPHERS
Lacken House, Dublin Road, Kilkenny R95 H734
Tel: +353 (0)56 776 1591
E-Mail: info@cch-architects.com

© Drawing copyright CCH Architects Ltd. Not to be copied, reproduced or distributed without prior consent of CCH Architects Ltd.

NOTE: All dimensions to be checked on site. Do not scale this drawing. Use figured dimensions only. To be read in conjunction with all other relevant project drawings and documents including from other consultants.

CLIENT: Lismore Homes Ltd

PROJECT: GA2; Residential Development Baldoye

DWG TITLE: Site Phasing Drawing

drawing ref: BALN5 -CCH-00 -ZZ-DR -A -009