





Permitted GA3 Development
(ABP Ref. TA06F.311016)

Permitted GA1 Development
(ABP Ref. TA06F.310418)

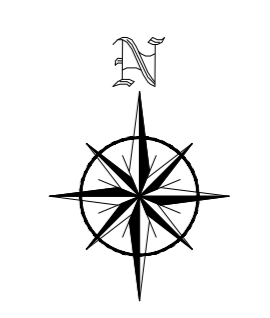

© Copyright
This drawing and any design here on is the copyright of the
Consultants and must not be reproduced without their written consent.
All drawings remain the property of the Consultants.

NOTES:
1. Figured dimensions only to be taken from this drawing.
2. All dimensions to be checked on site.
3. All levels are in metres O.D. and are related to Ordnance datum
at Malin.

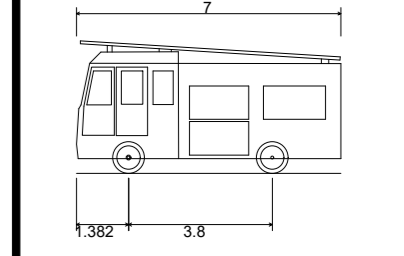

Dennis Sabre Fire Tender (SWB)
Overall Length 7.000m
Overall Width 2.430m
Overall Body Height 3.510m
Min Body Ground Clearance 0.387m
Track Width 2.580m
Lock-to-lock time 5.00s
Curb to Curb Turning Radius 6.835m

LAYOUT REVISED	LR	27.01.22	P02
INITIAL ISSUE	SW	28.01.21	P01
DESCRIPTION:	Drawn	Date	Rev.

Client: LISMORE HOMES LIMITED

Project: RESIDENTIAL DEVELOPMENT
BALDOYLE GA2

Client's Representative:
J. B. Barry and Partners Limited
Consulting Engineers
Candrum House
Candrum Road
Dublin 14
Tel: +353 1 485 1400
email: info@jbb.ie
web: www.jbb.ie

Drawn By:	LR	Date:	JAN 2021
Checked By:	JAN 2021	Approved By:	JOB
Internal Project Ref:	20211	Stage:	PLANNING
Drawing Title:	FIRE TENDER AUTOTRACK		

Scales: 1:500 @ A0
Drawing No: 20211-JBB-00-XX-DR-C-01007
Rev: P02

