

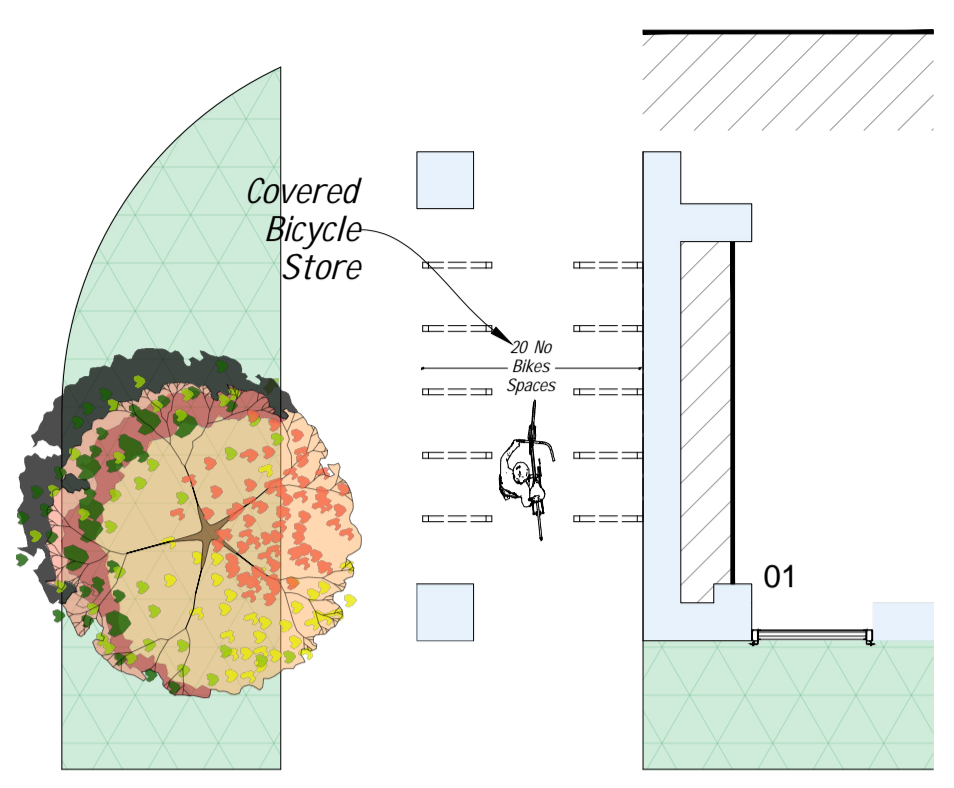


BUILDING MATERIALS ARE SUBJECT TO WEXFORD COUNTY COUNCIL PLANNING COMPLIANCE






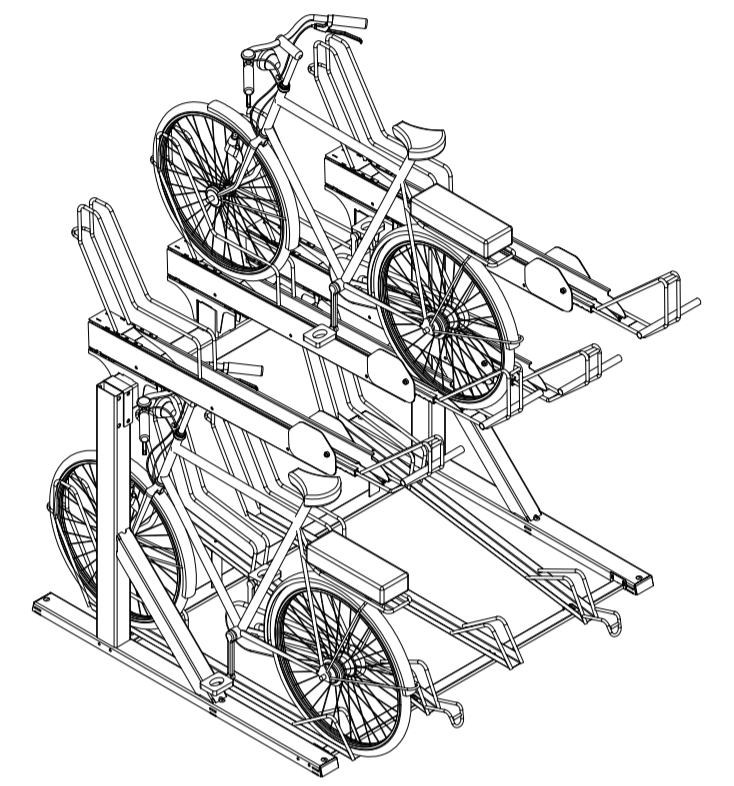


**50** **pittman** traffic & safety equipment  
 Product Specification Sheet  
 Product name - Velo Up Regular Two Tier Bicycle Storage  
 Product code - P- 725714


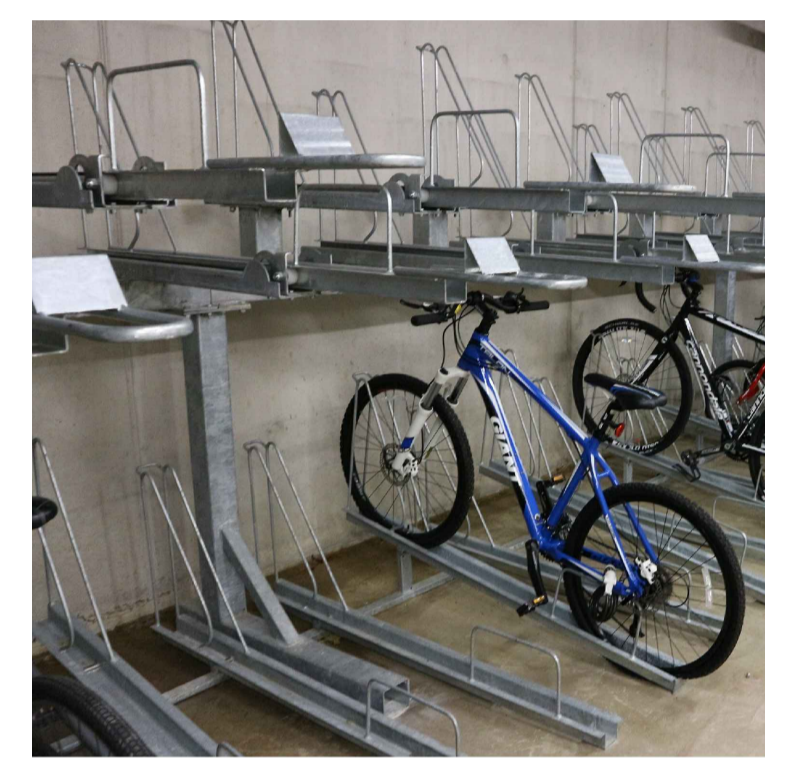


Velo Up Regular Two Tier Bike Storage


## Middle Avenue Apartments (MAB) 258-369

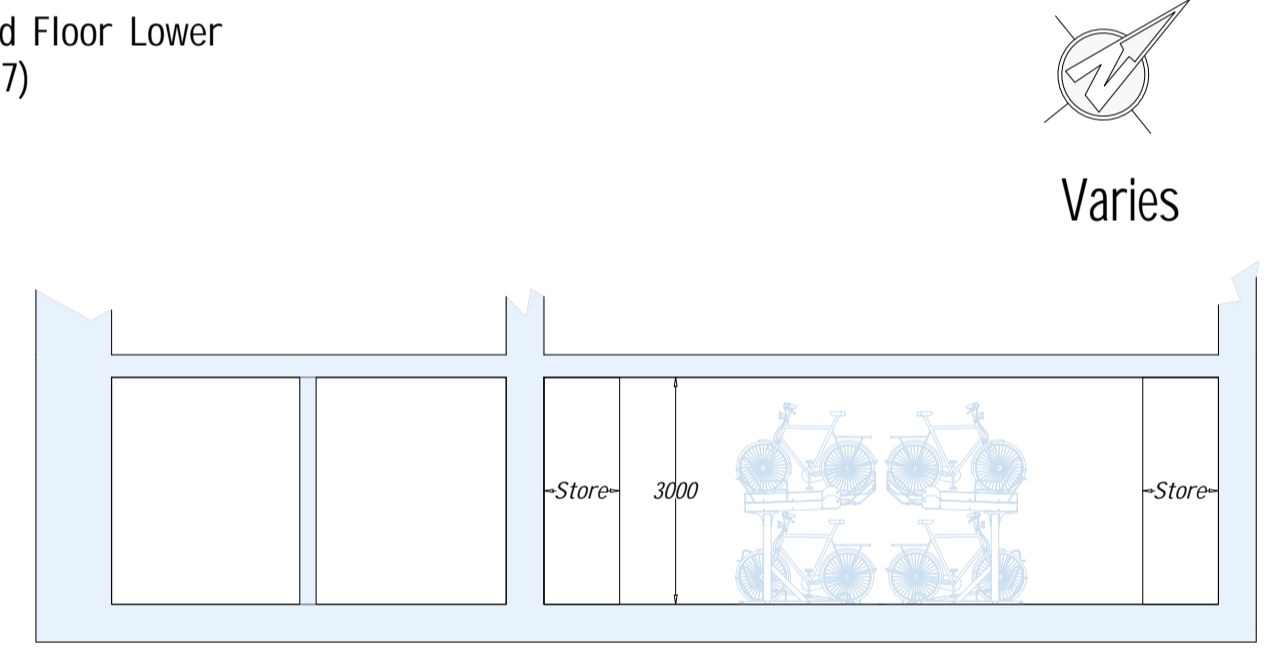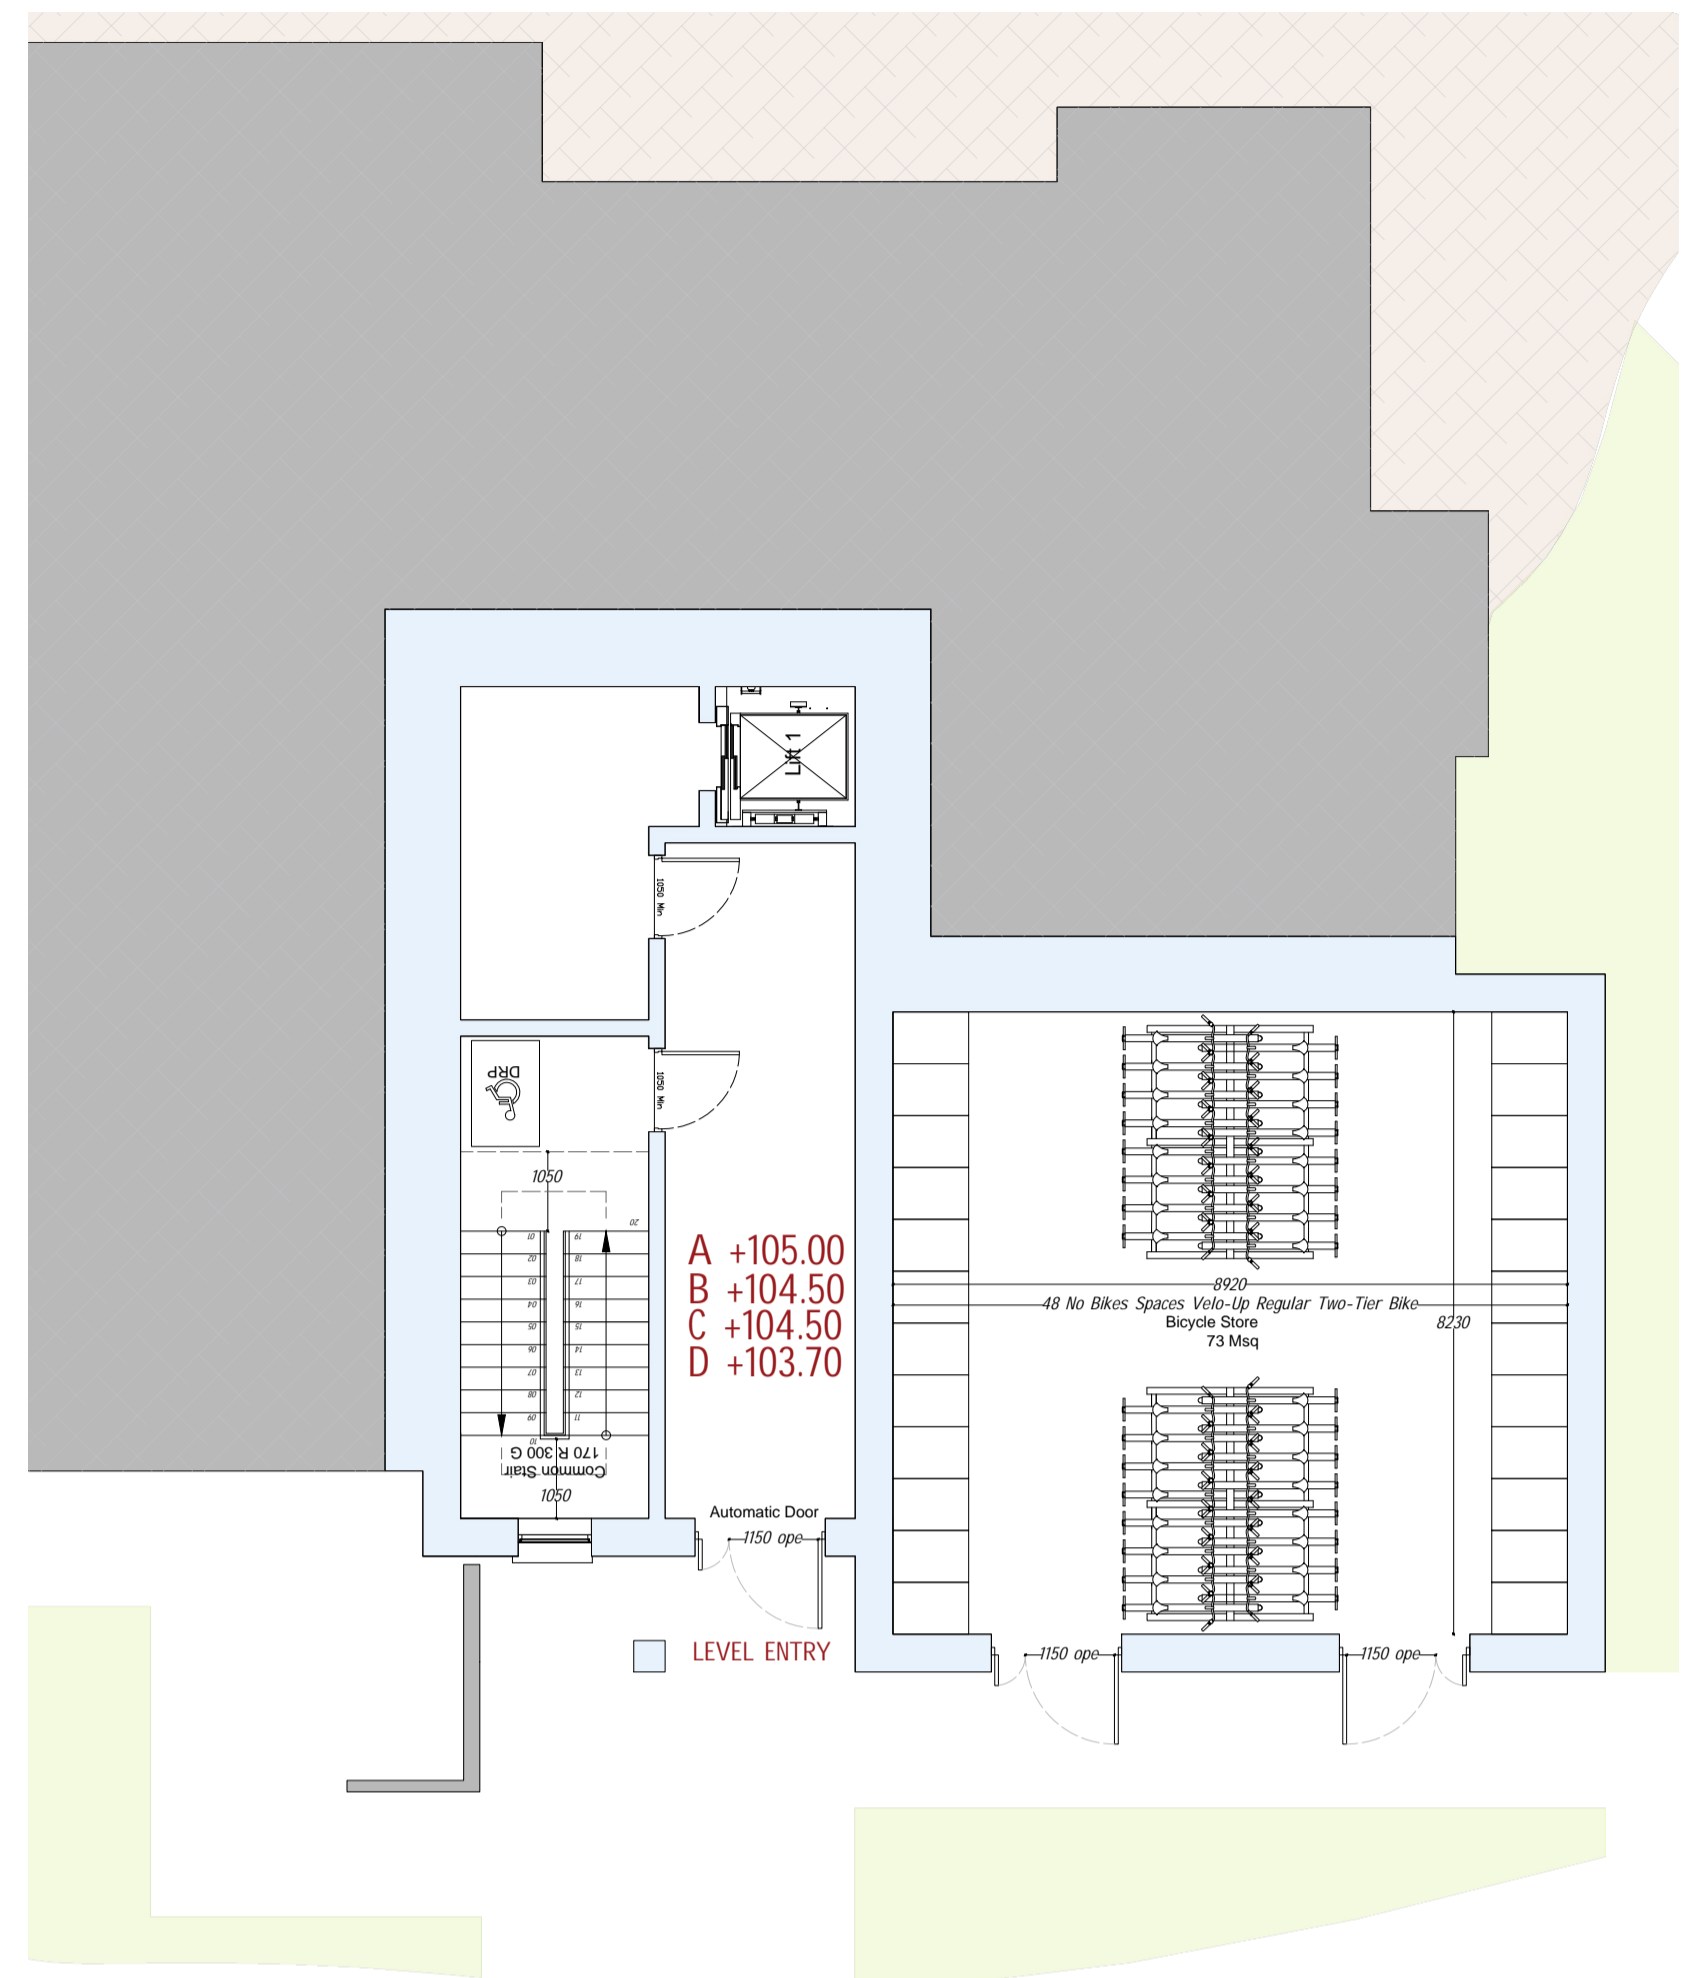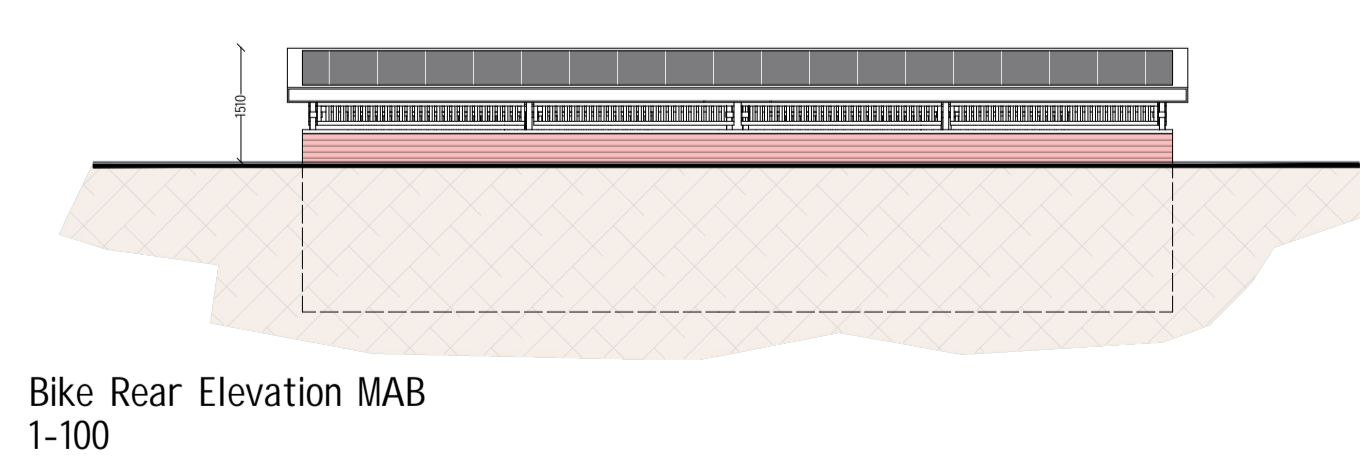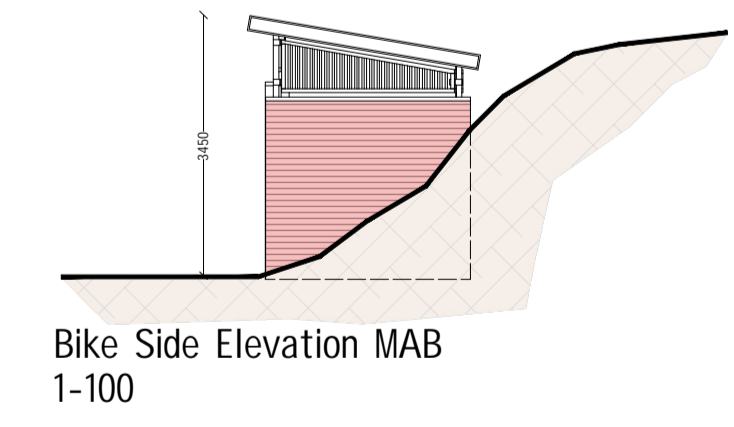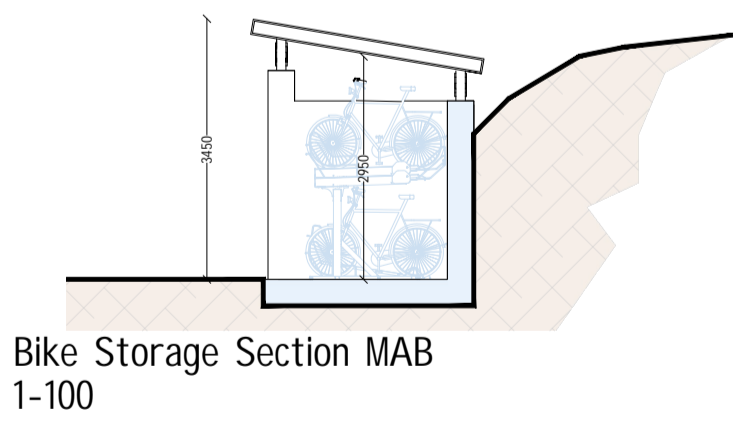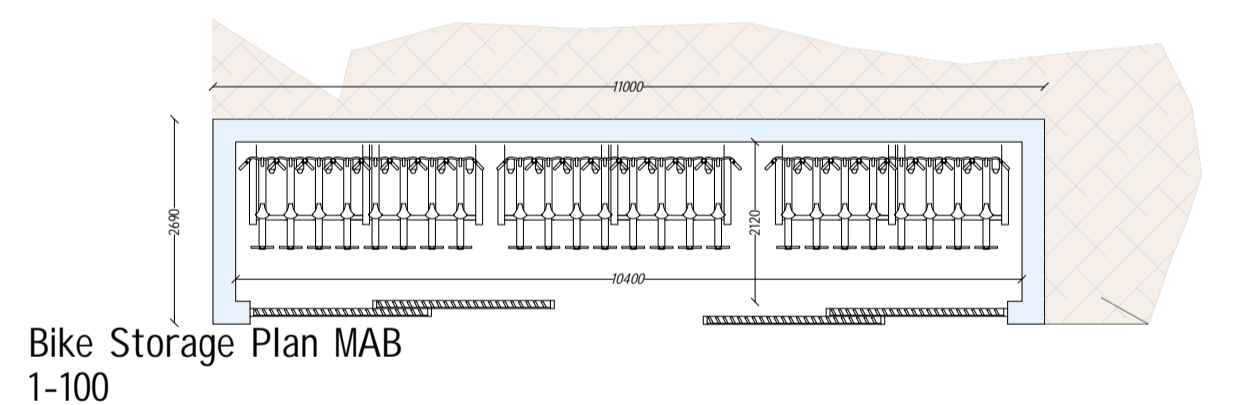


## Lower Avenue Apartments (LAB) 152-247

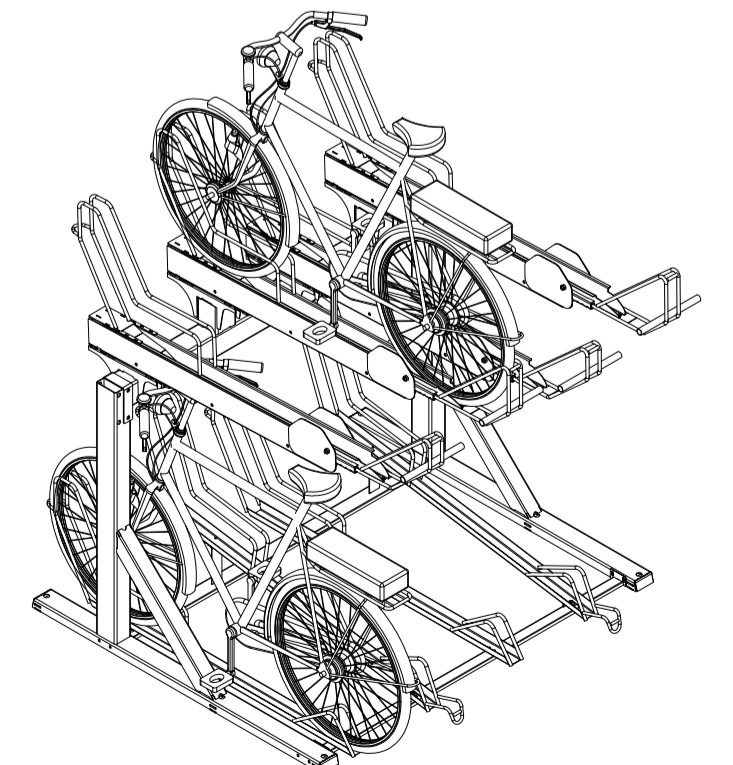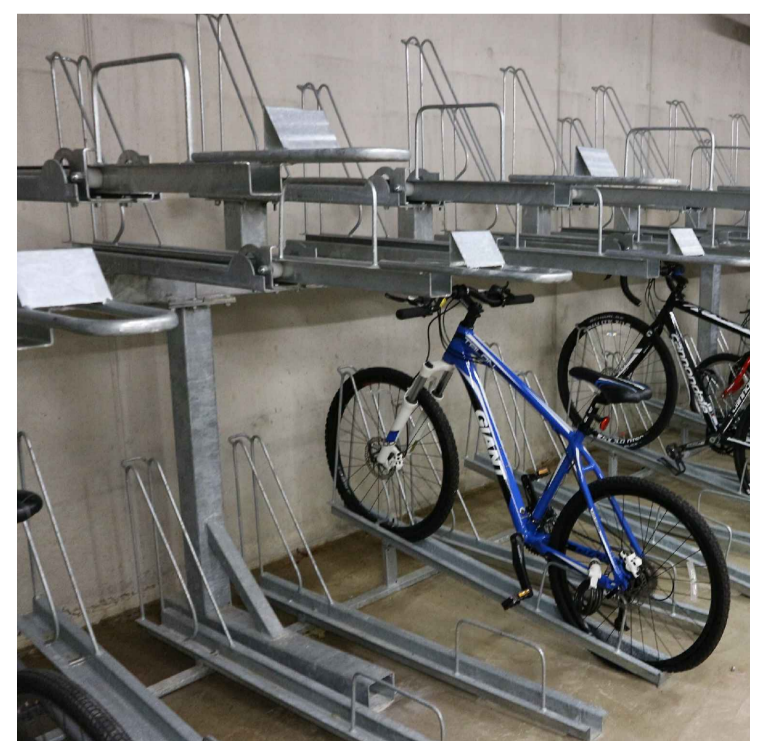


Velo Up Regular Two Tier Bike Storage

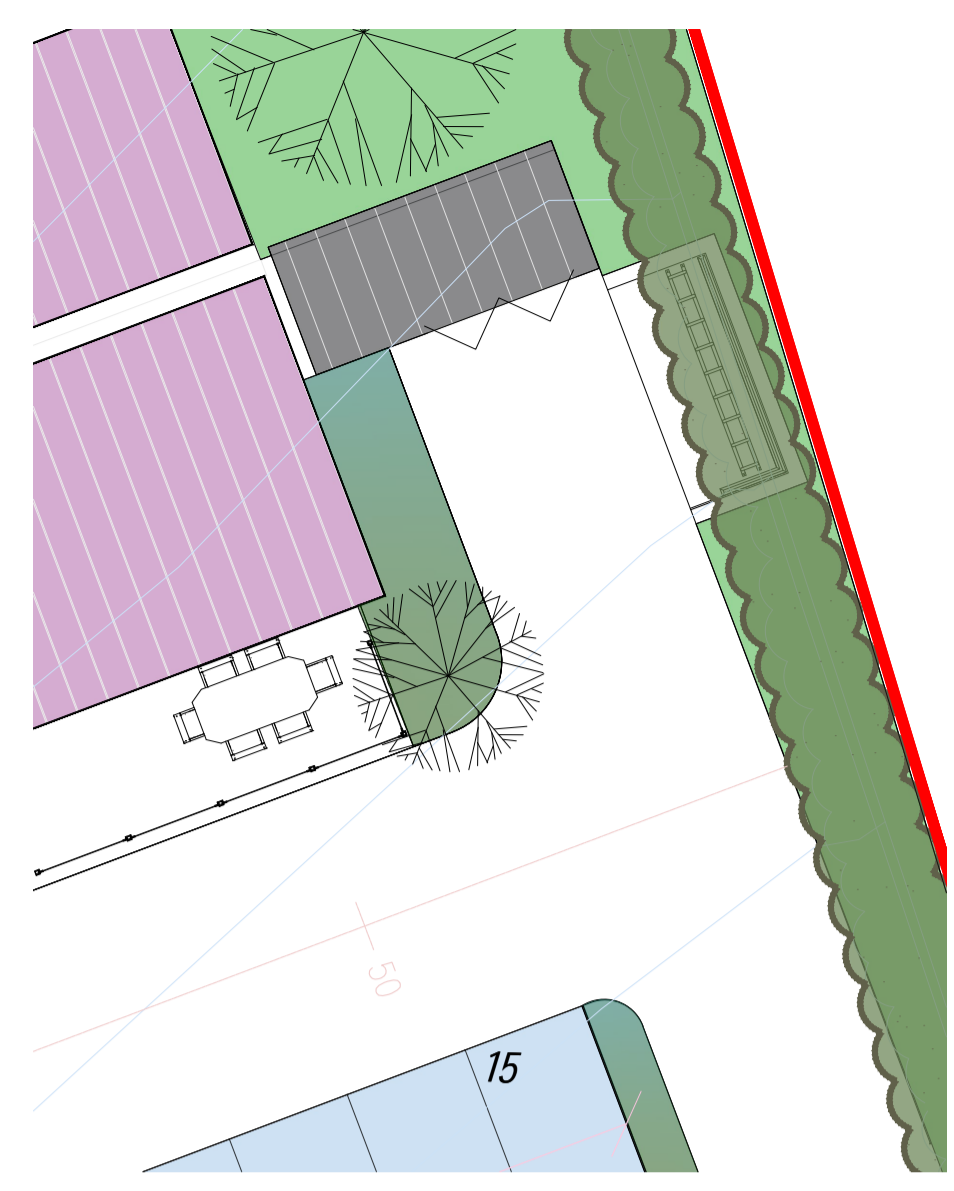


Entry Apartments (EAB) 1-10  
 Site Location 1/200

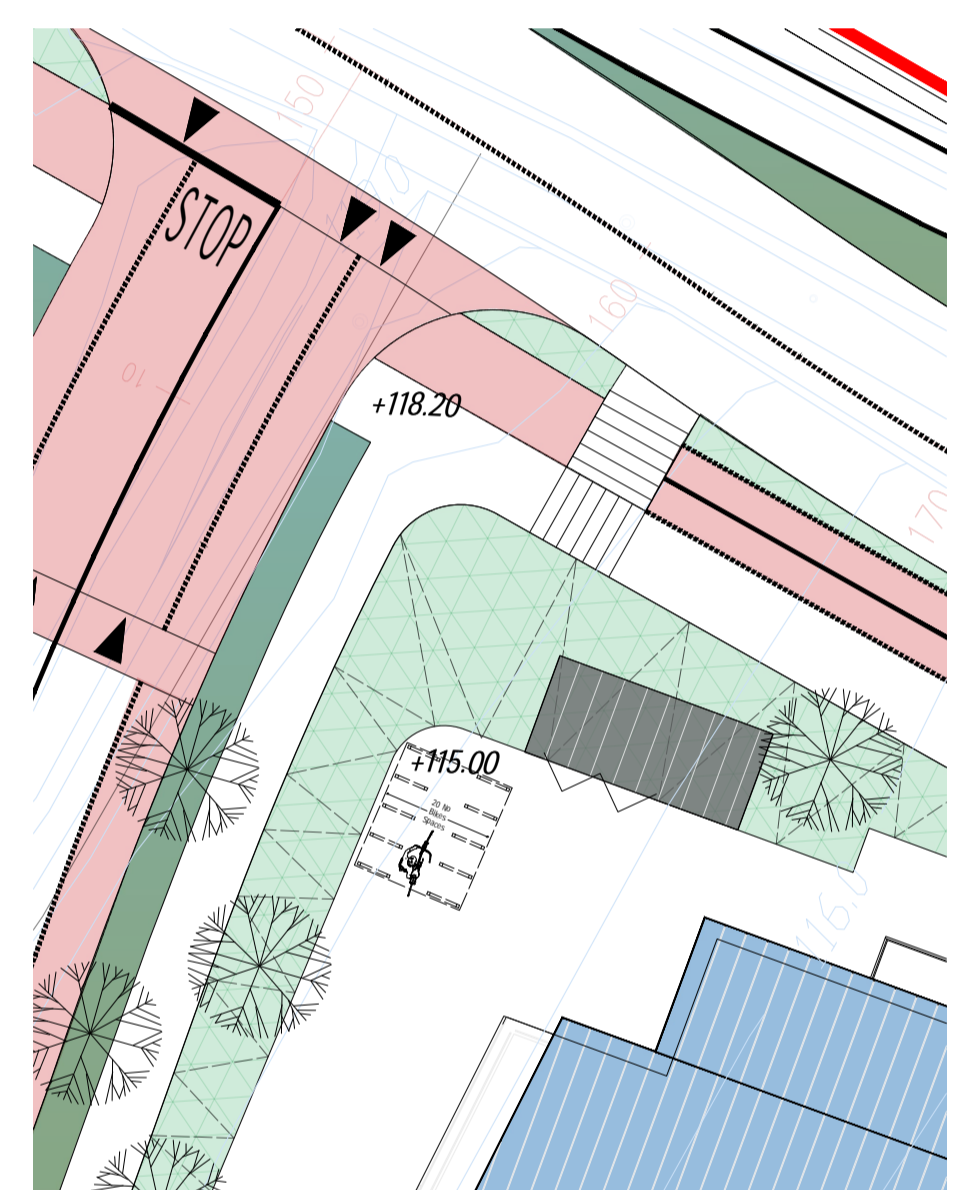


Exit Apartments (XAB) 248-257  
 Site Location 1/200

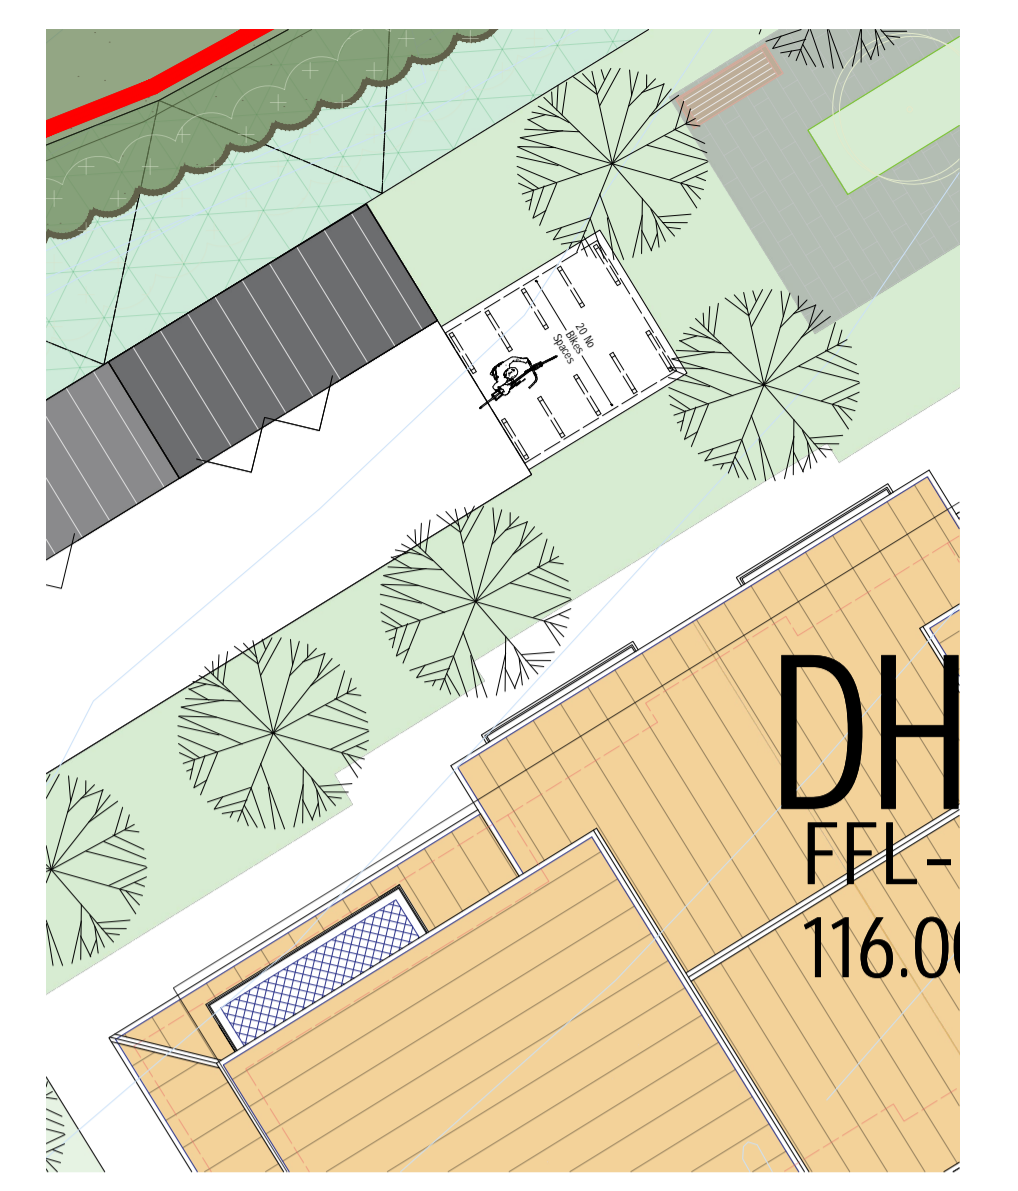

Duplex Block (DHB) 40-47  
 Site Location 1/200

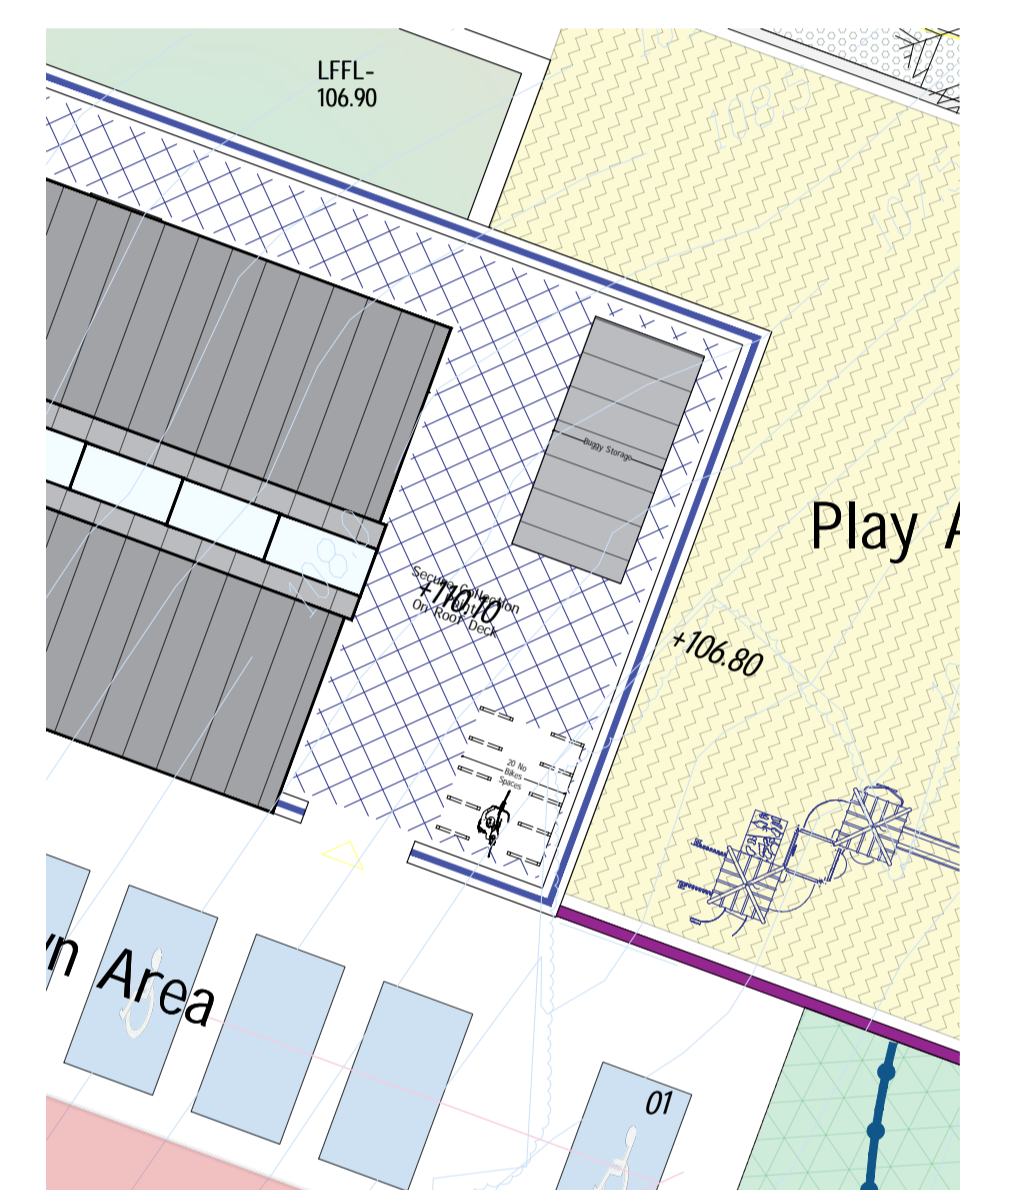

Childcare Building  
 Site Location 1/200

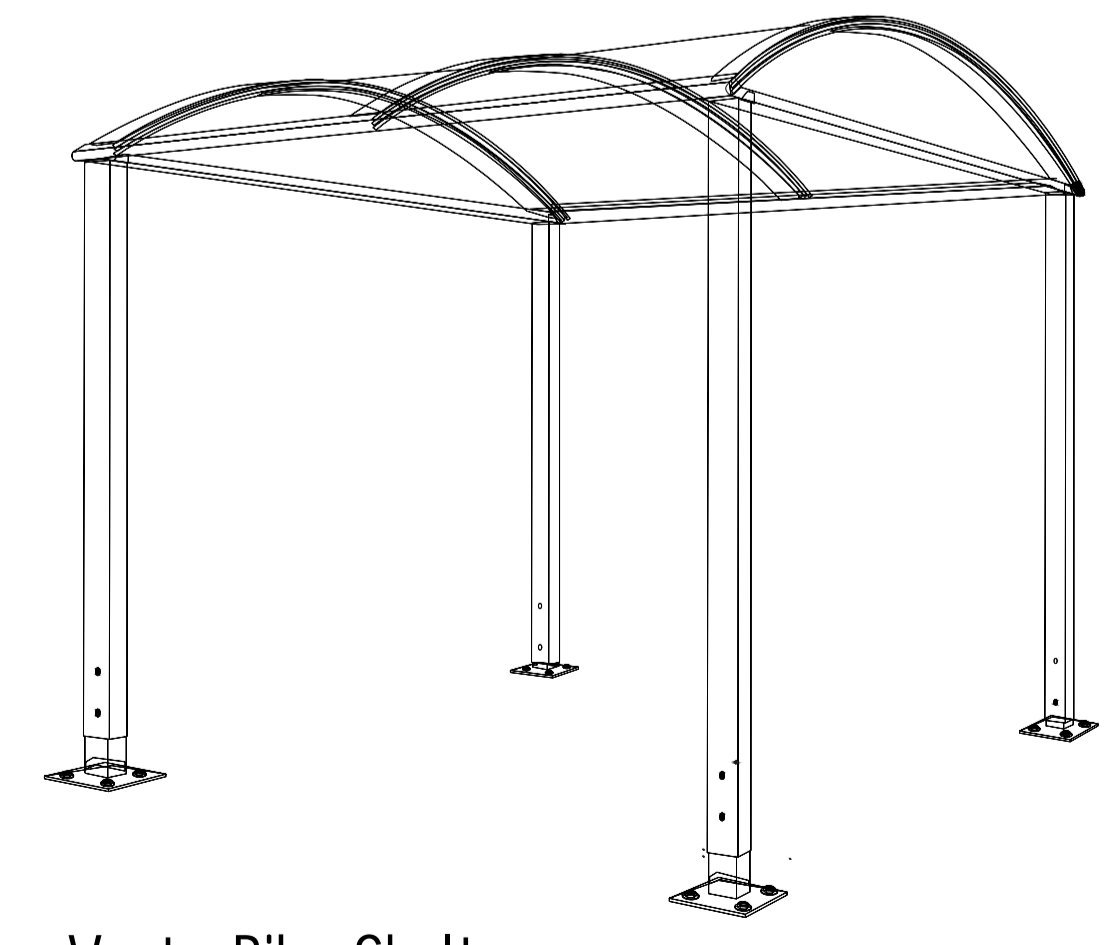

Voute Bike Shelter

