




BUILDING MATERIALS ARE SUBJECT TO WEXFORD COUNTY COUNCIL PLANNING COMPLIANCE

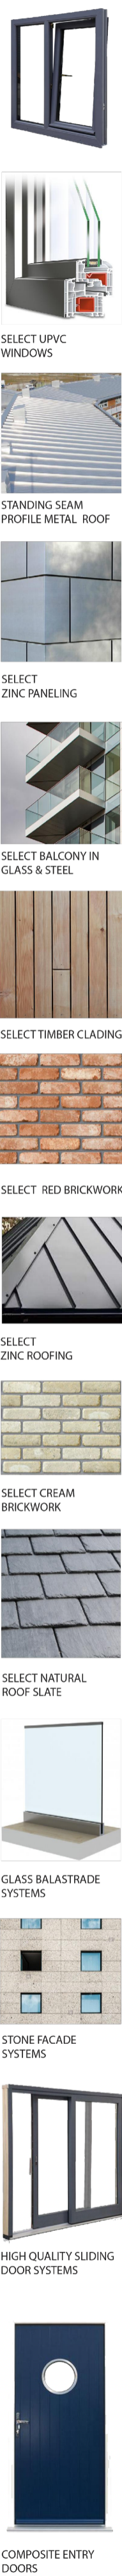


Entry Apartments (EAB) 1-10
Site Location 1/200

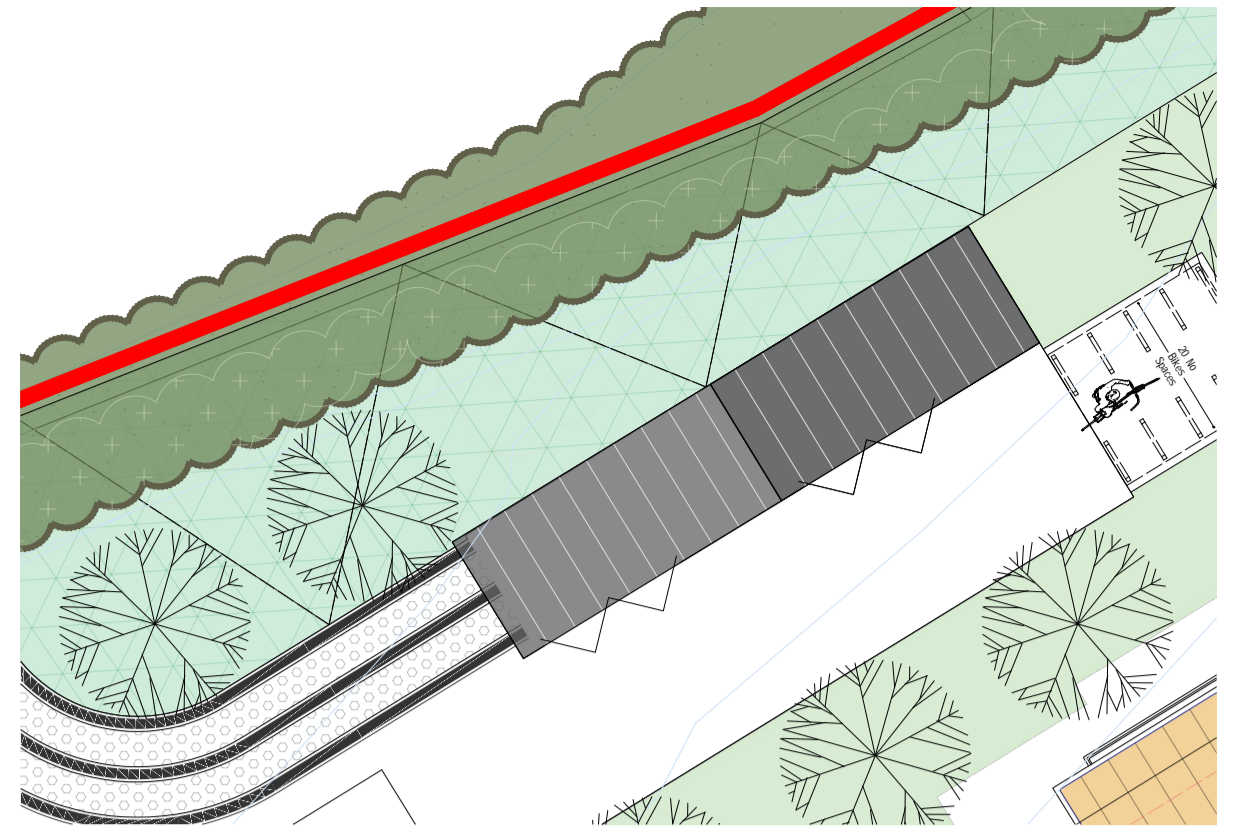


Duplex Block (DHB) 40-47
Site Location 1/200

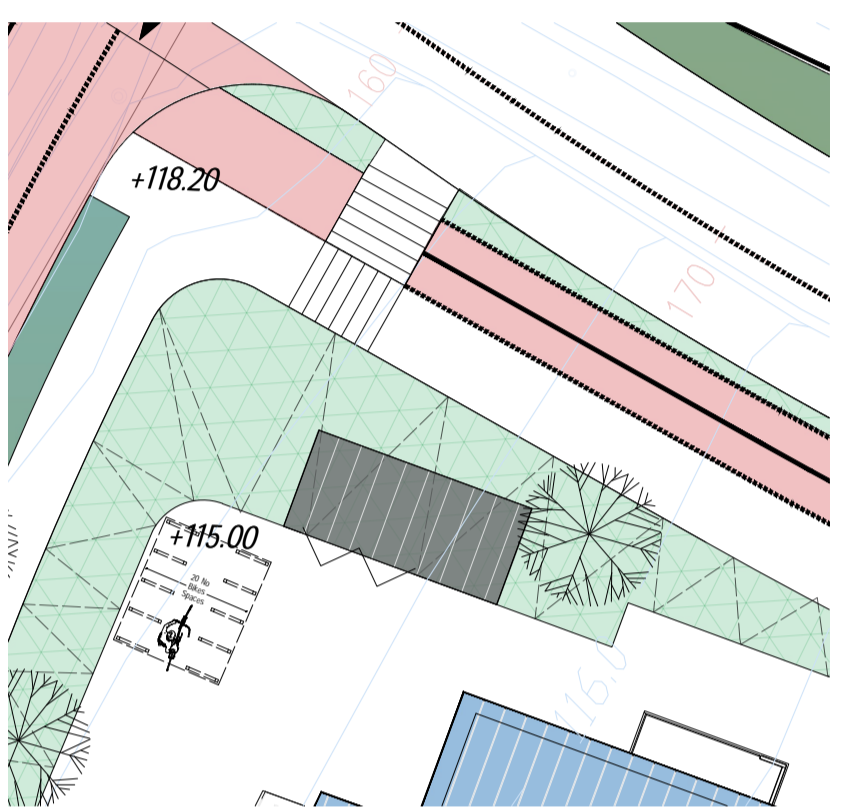


Exit Apartments (XAB) 248-257
Site Location 1/200

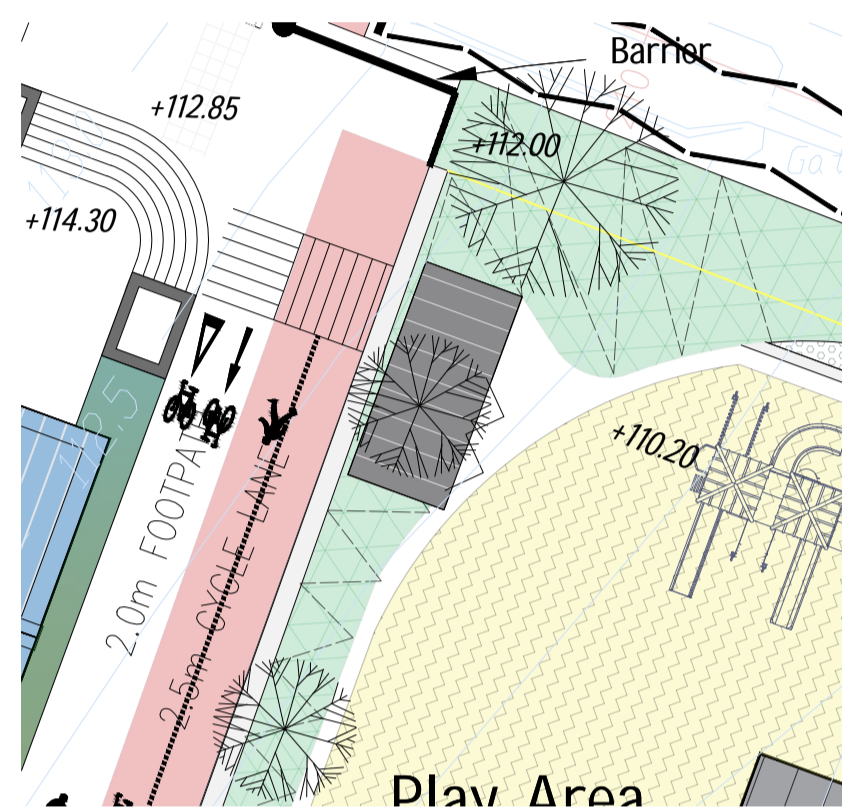


Childcare Building
Site Location 1/200

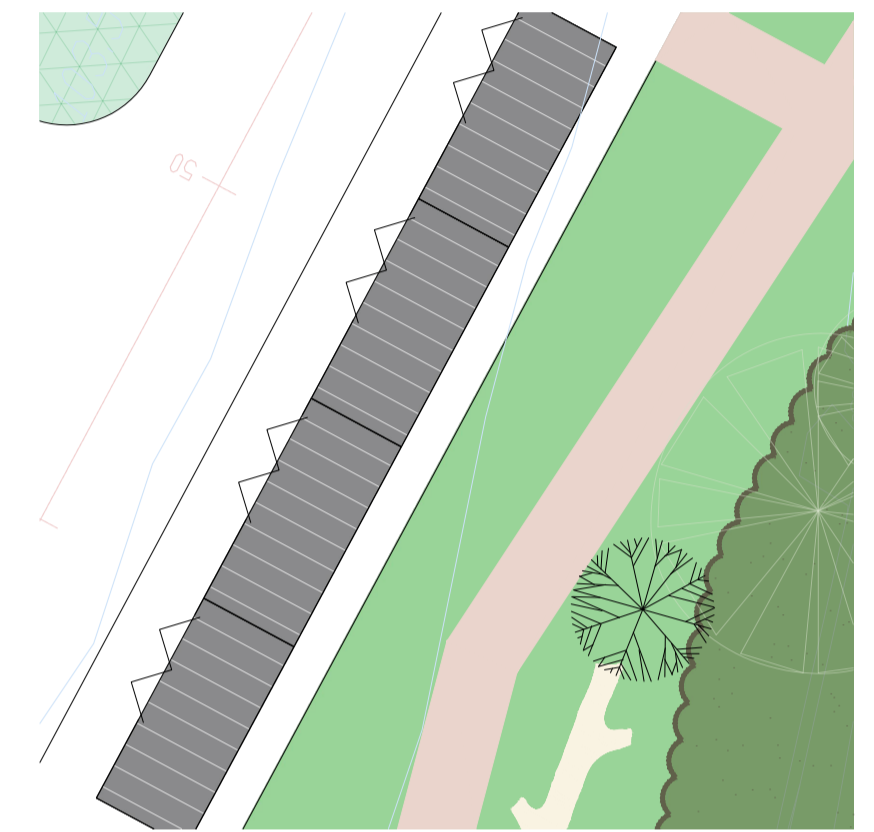


LAB Apartments
Site Location 1/200

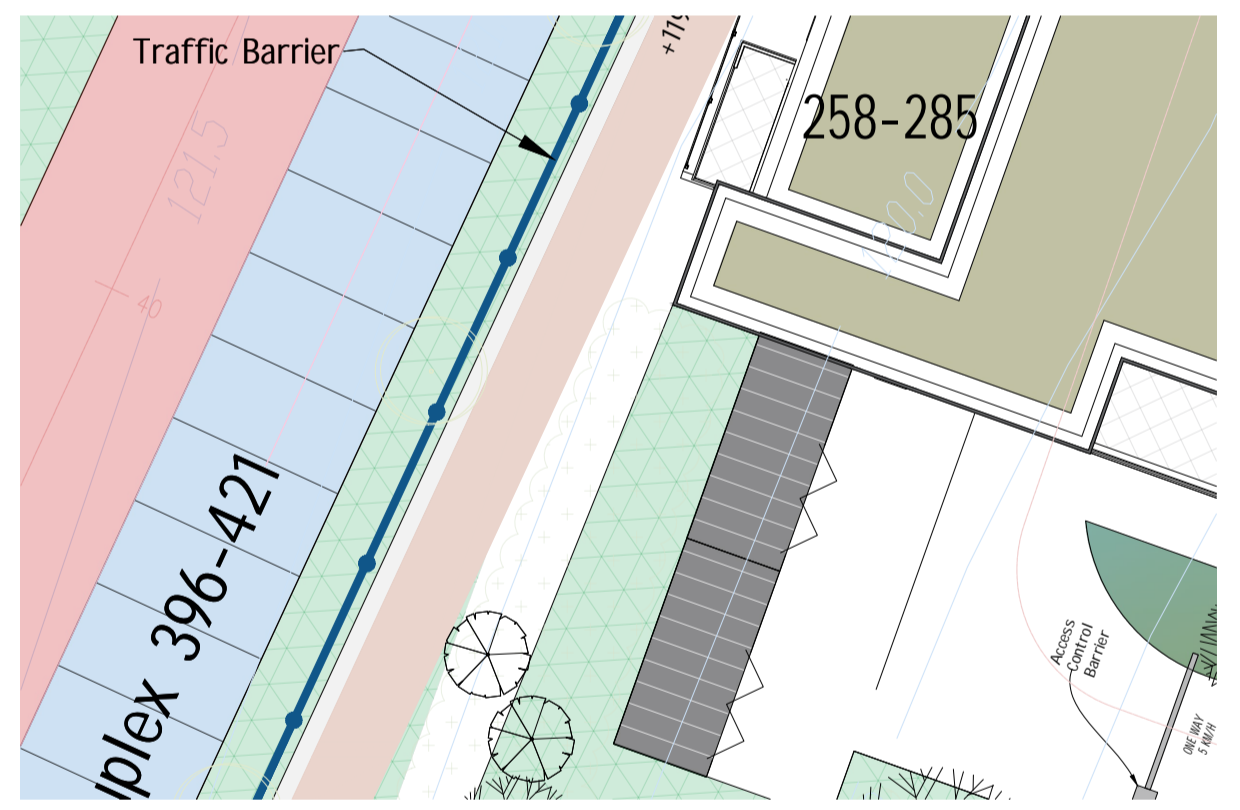


MAB Apartments
Site Location 1/200

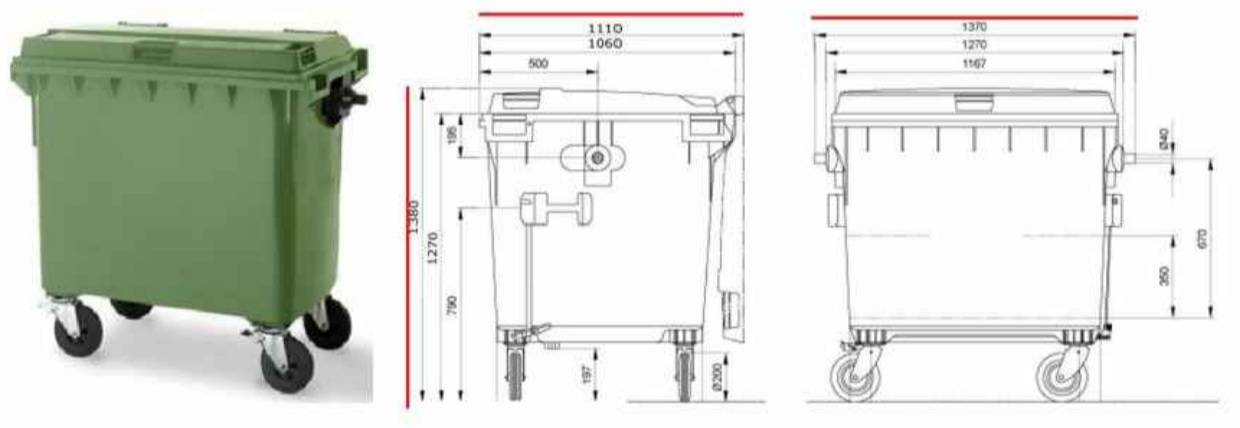


Bin Storage Front Elevation
1-100

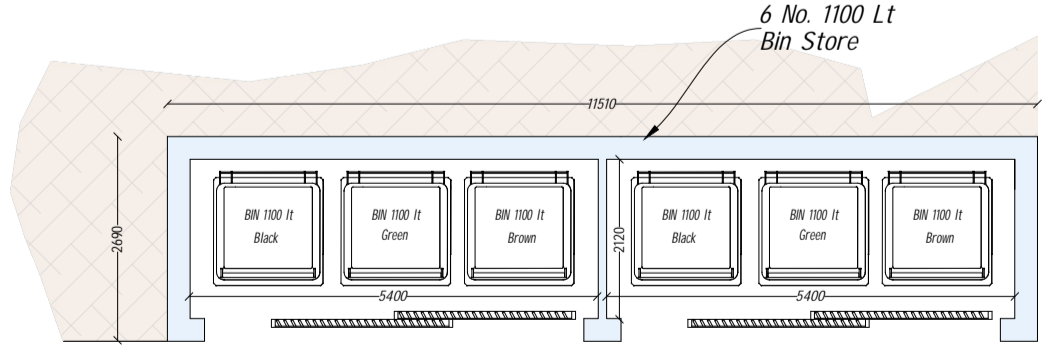


Bin Storage Plan
1-100

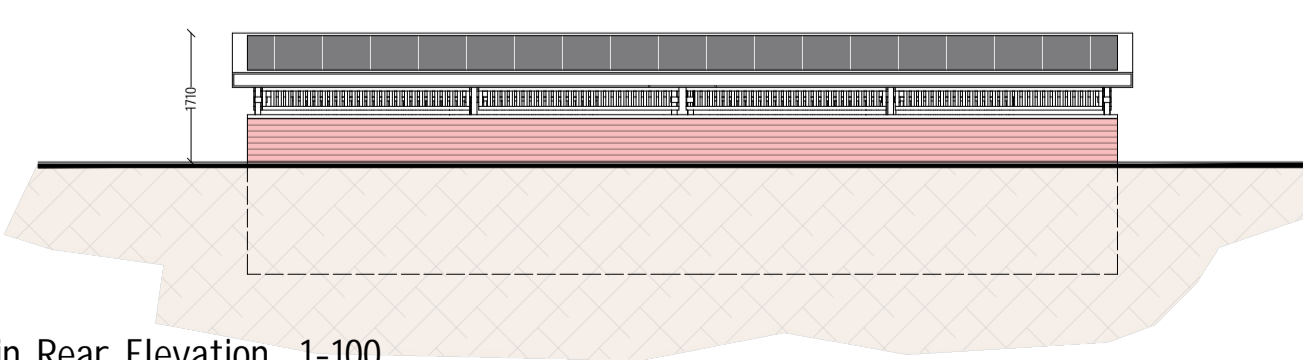

Bin Rear Elevation 1-100

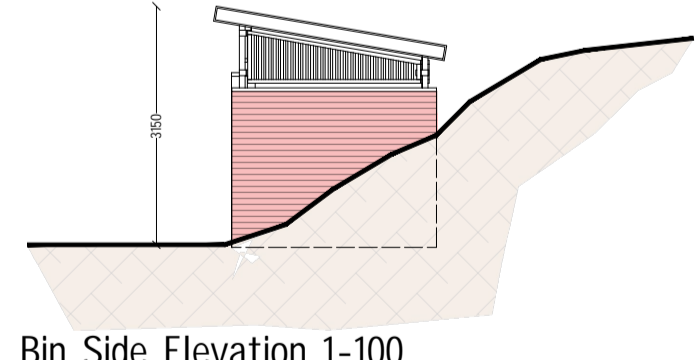

Bin Side Elevation 1-100

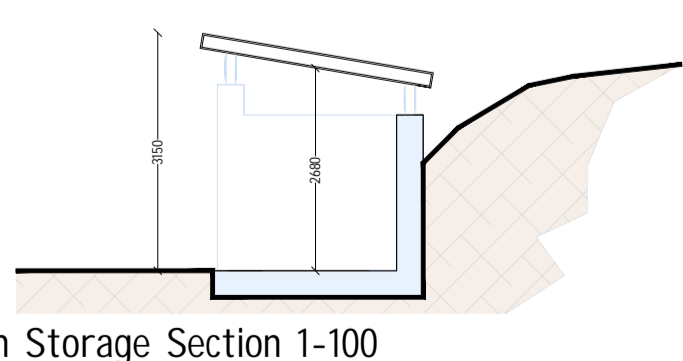

Bin Storage Section 1-100



Varies